





ORLAND PARK


VILLAGE HALL BOARD ROOM REMODELING
PRELIMINARY DESIGN

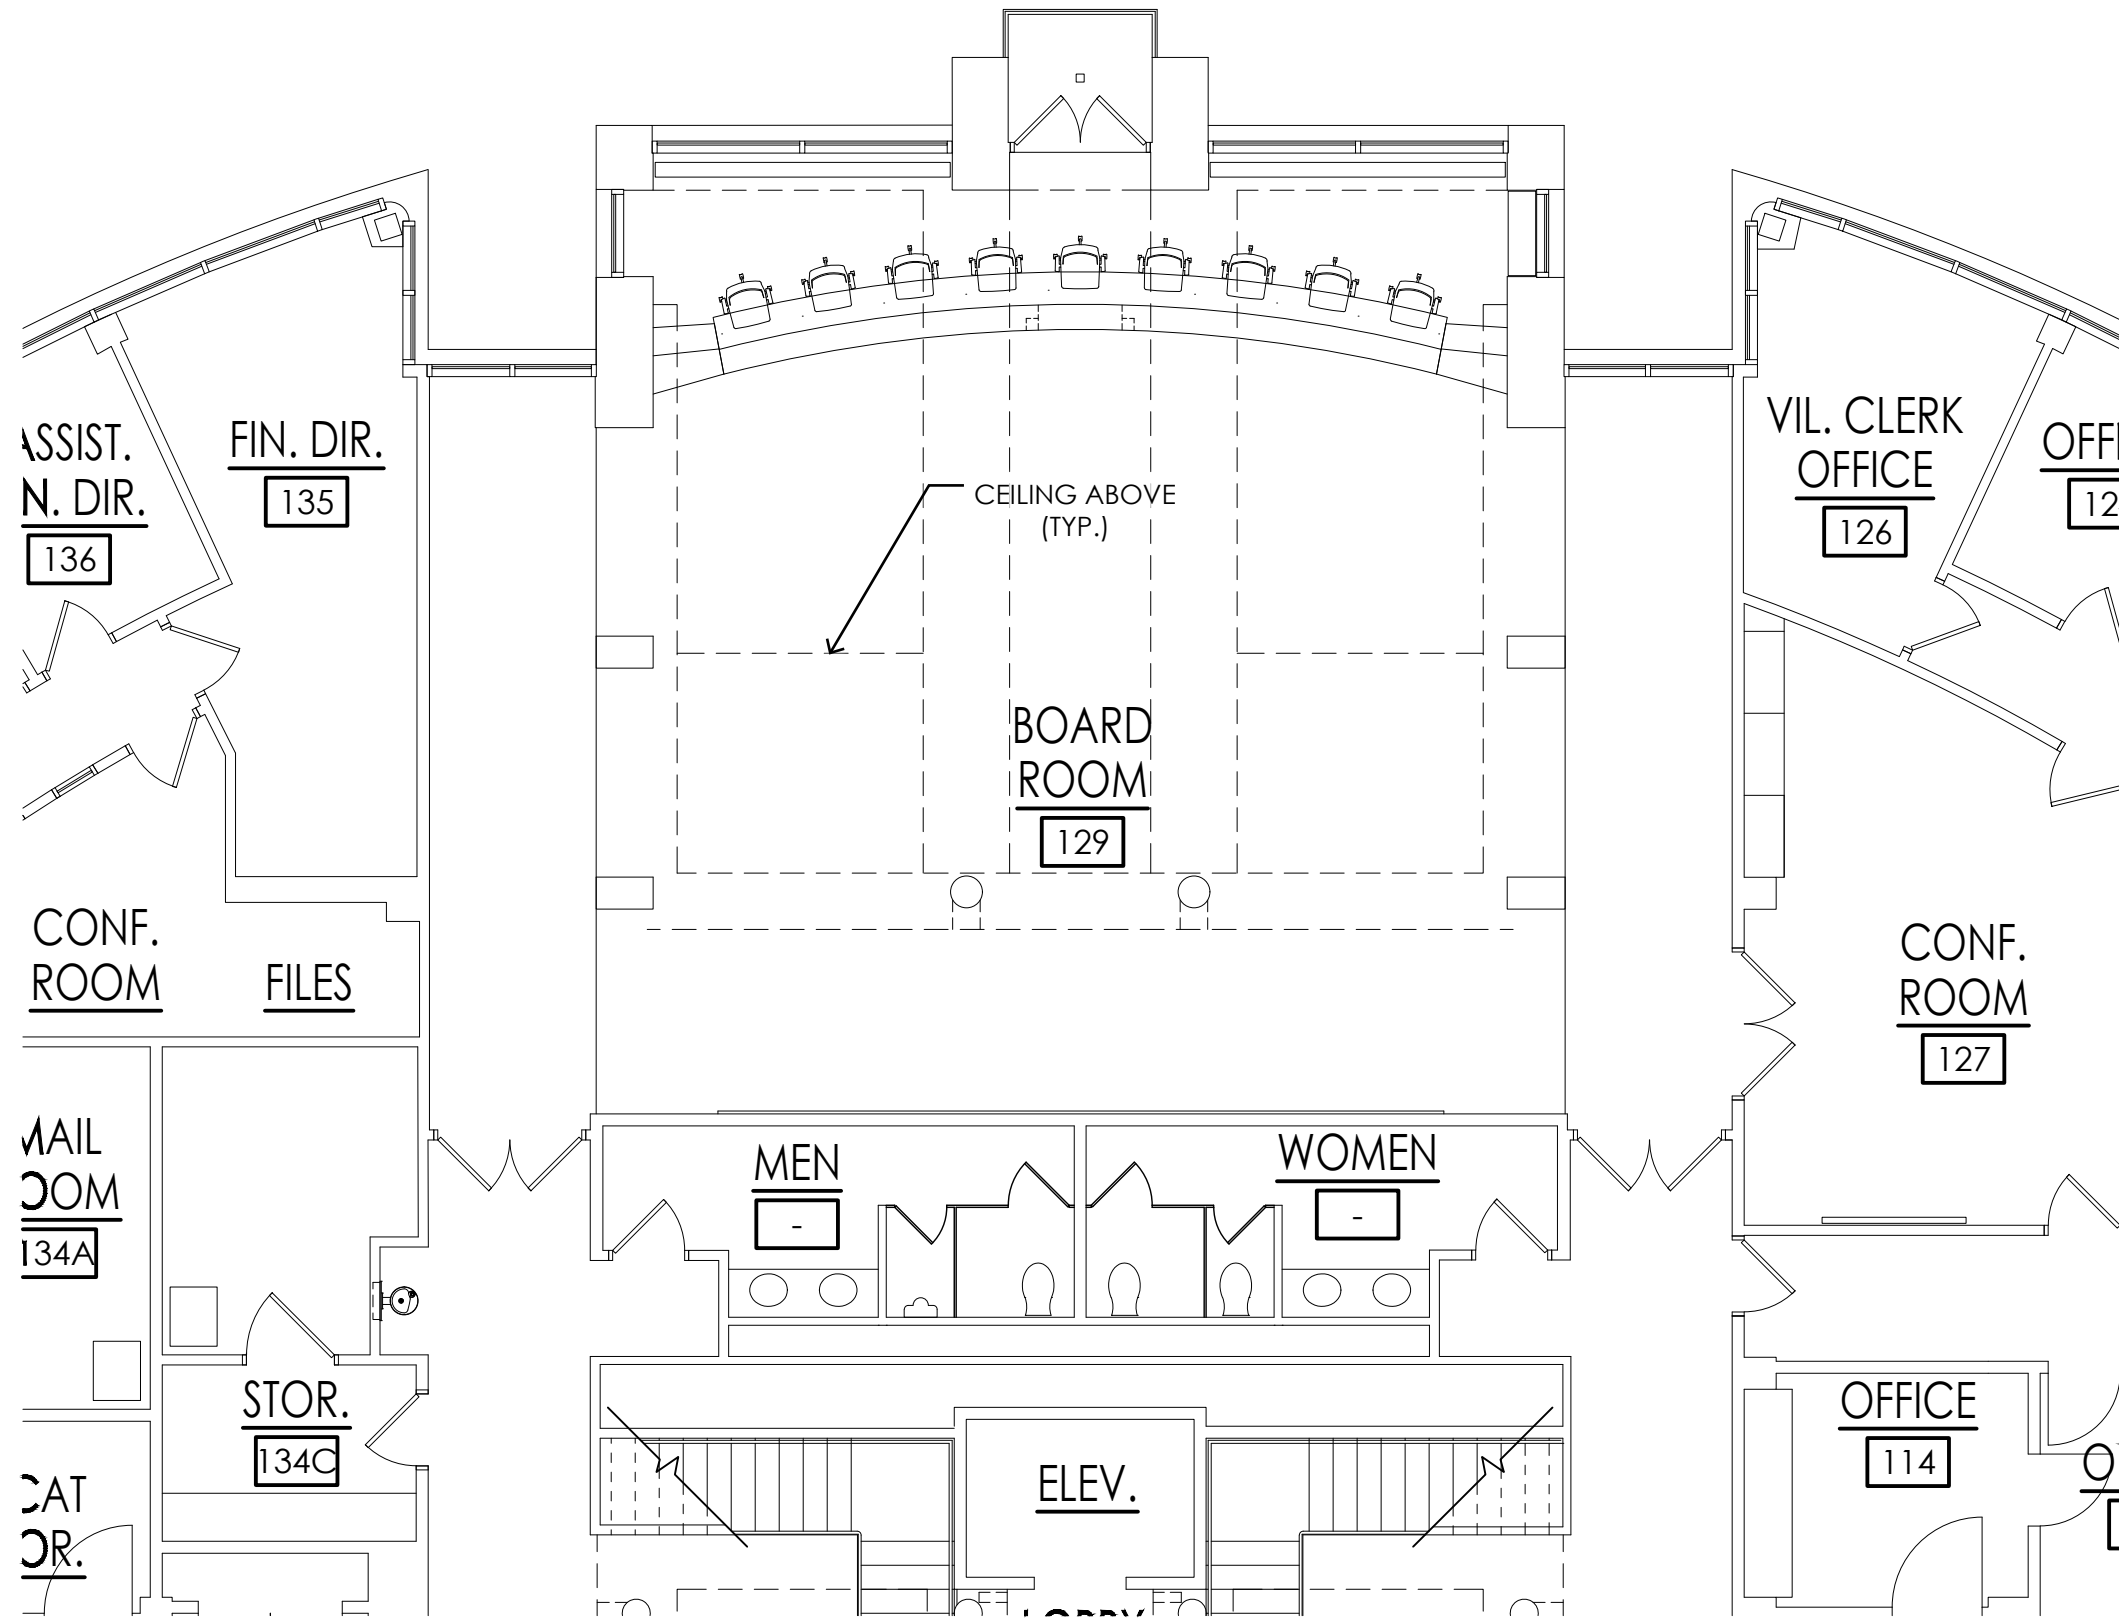

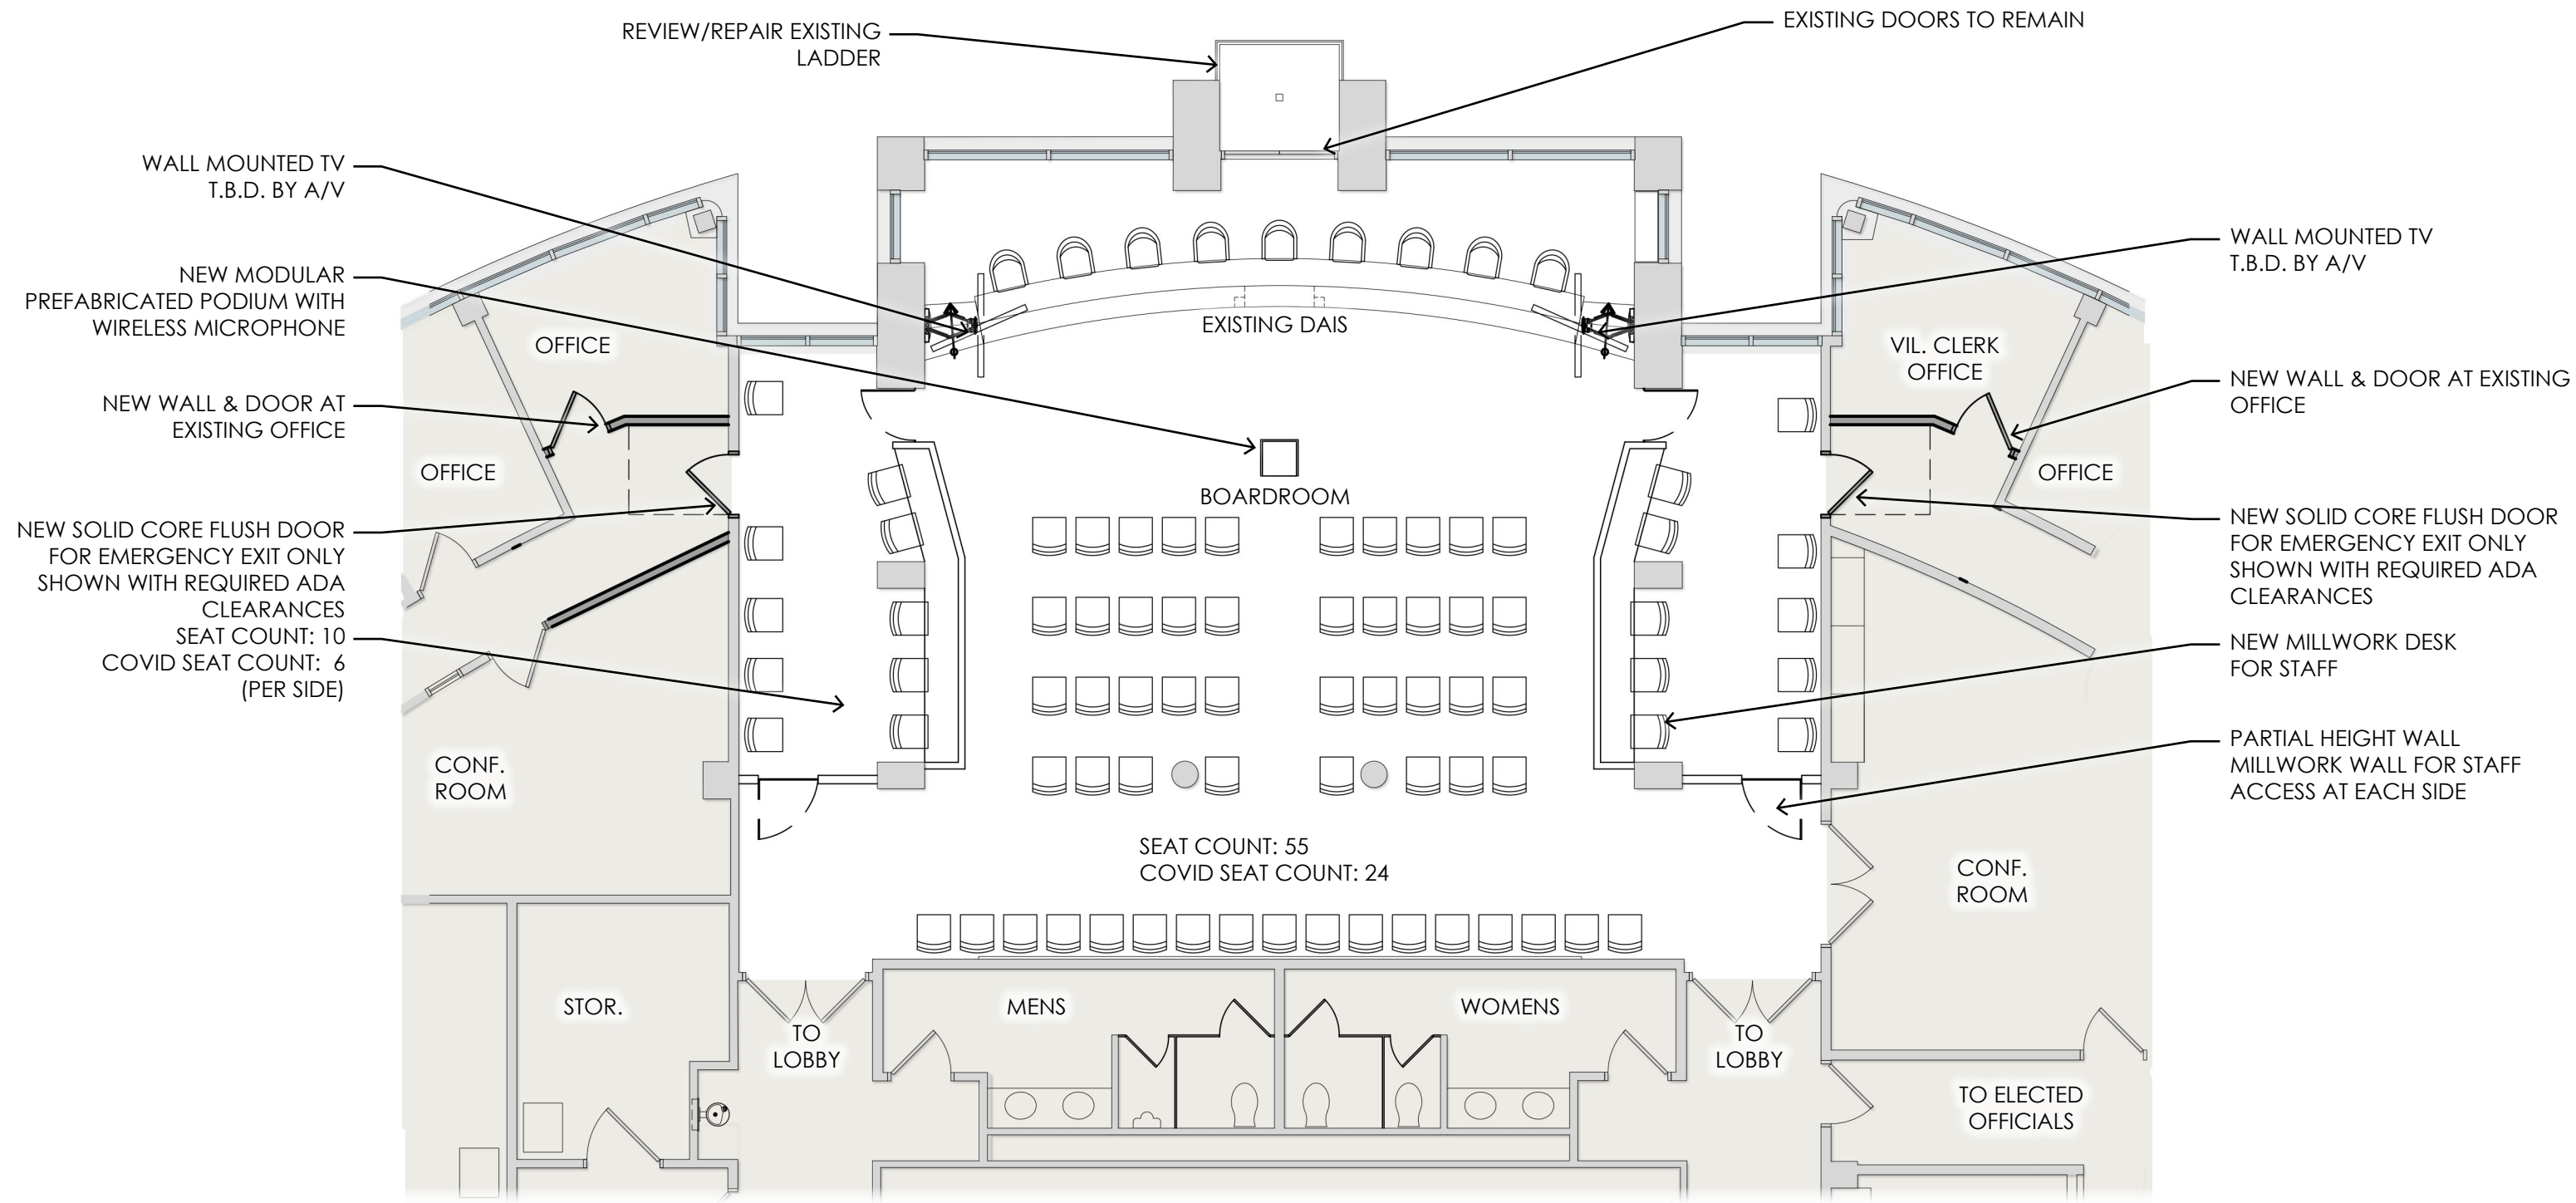

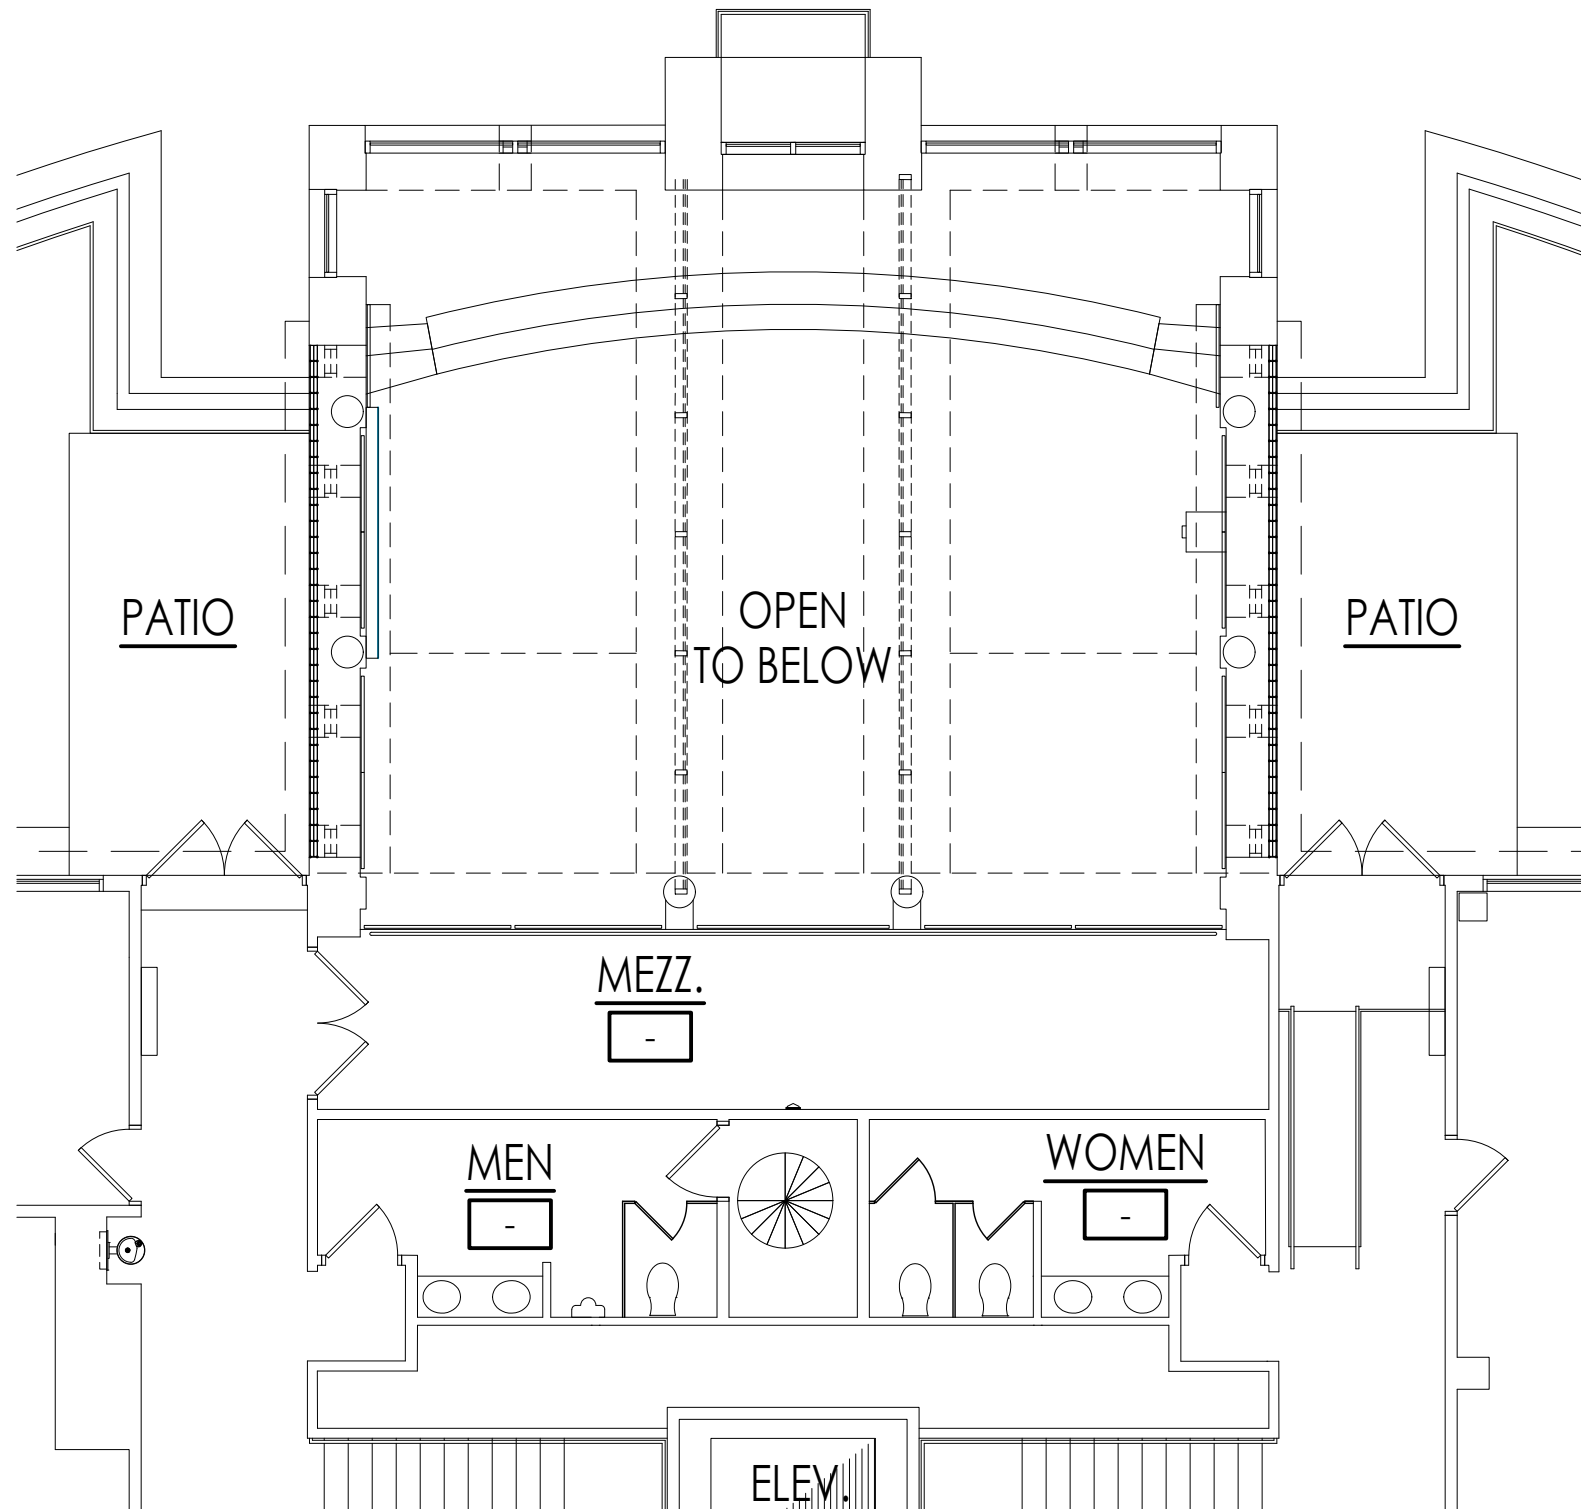

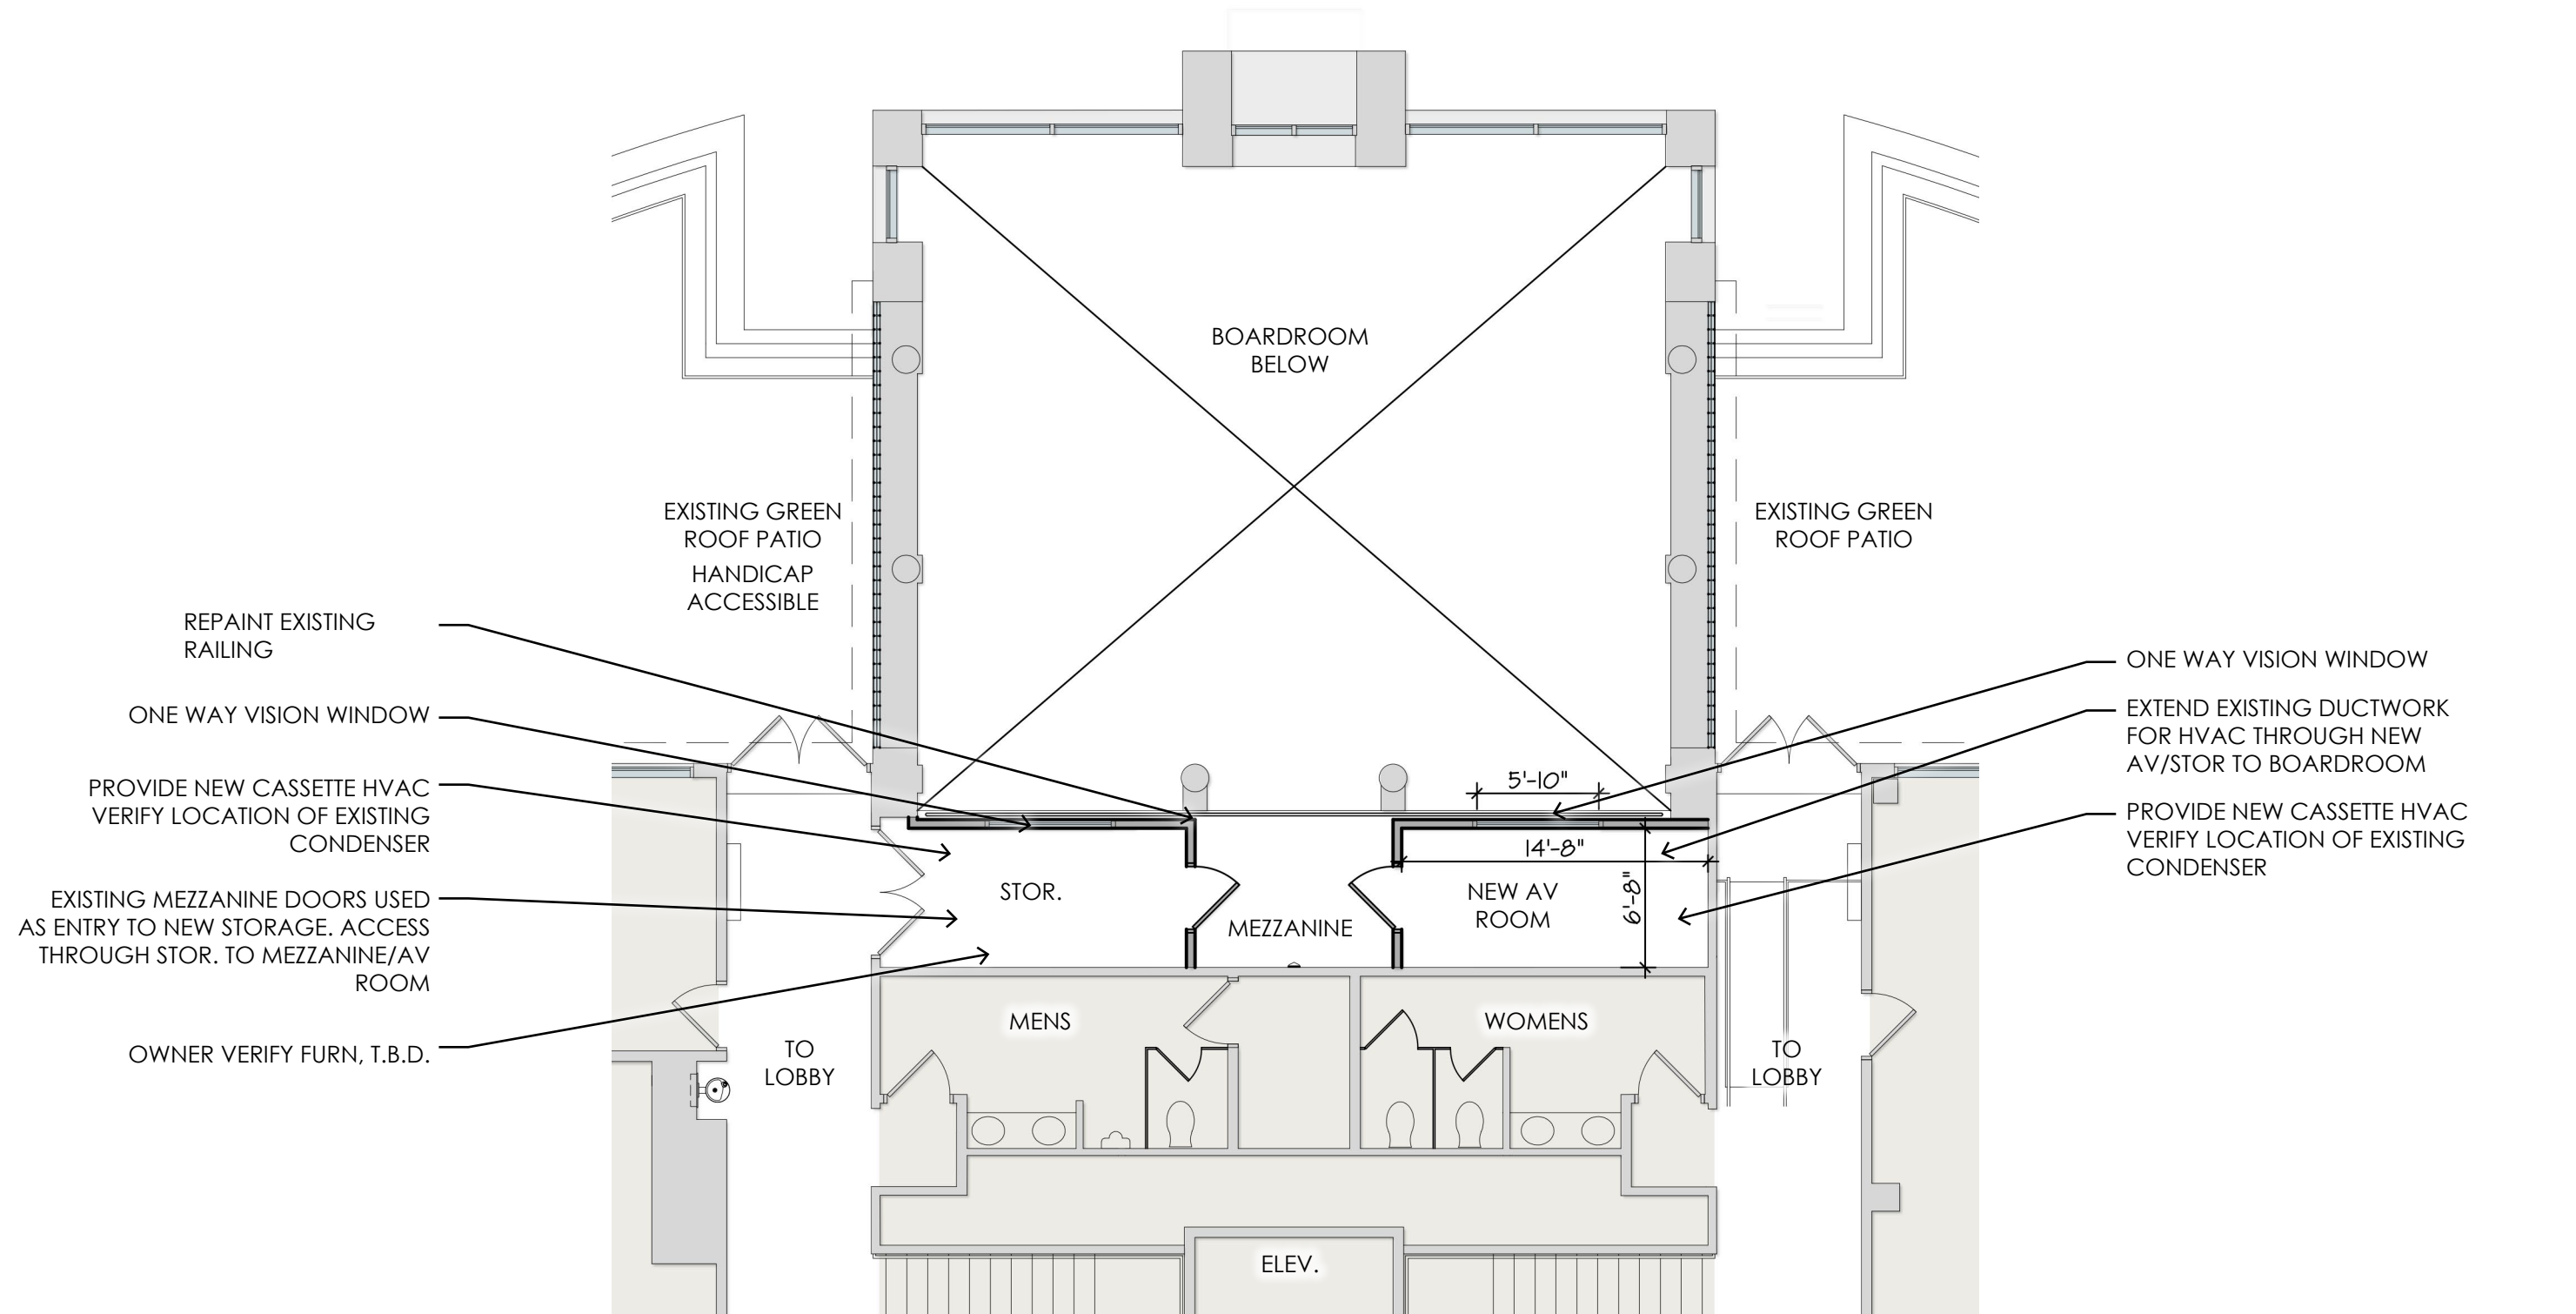

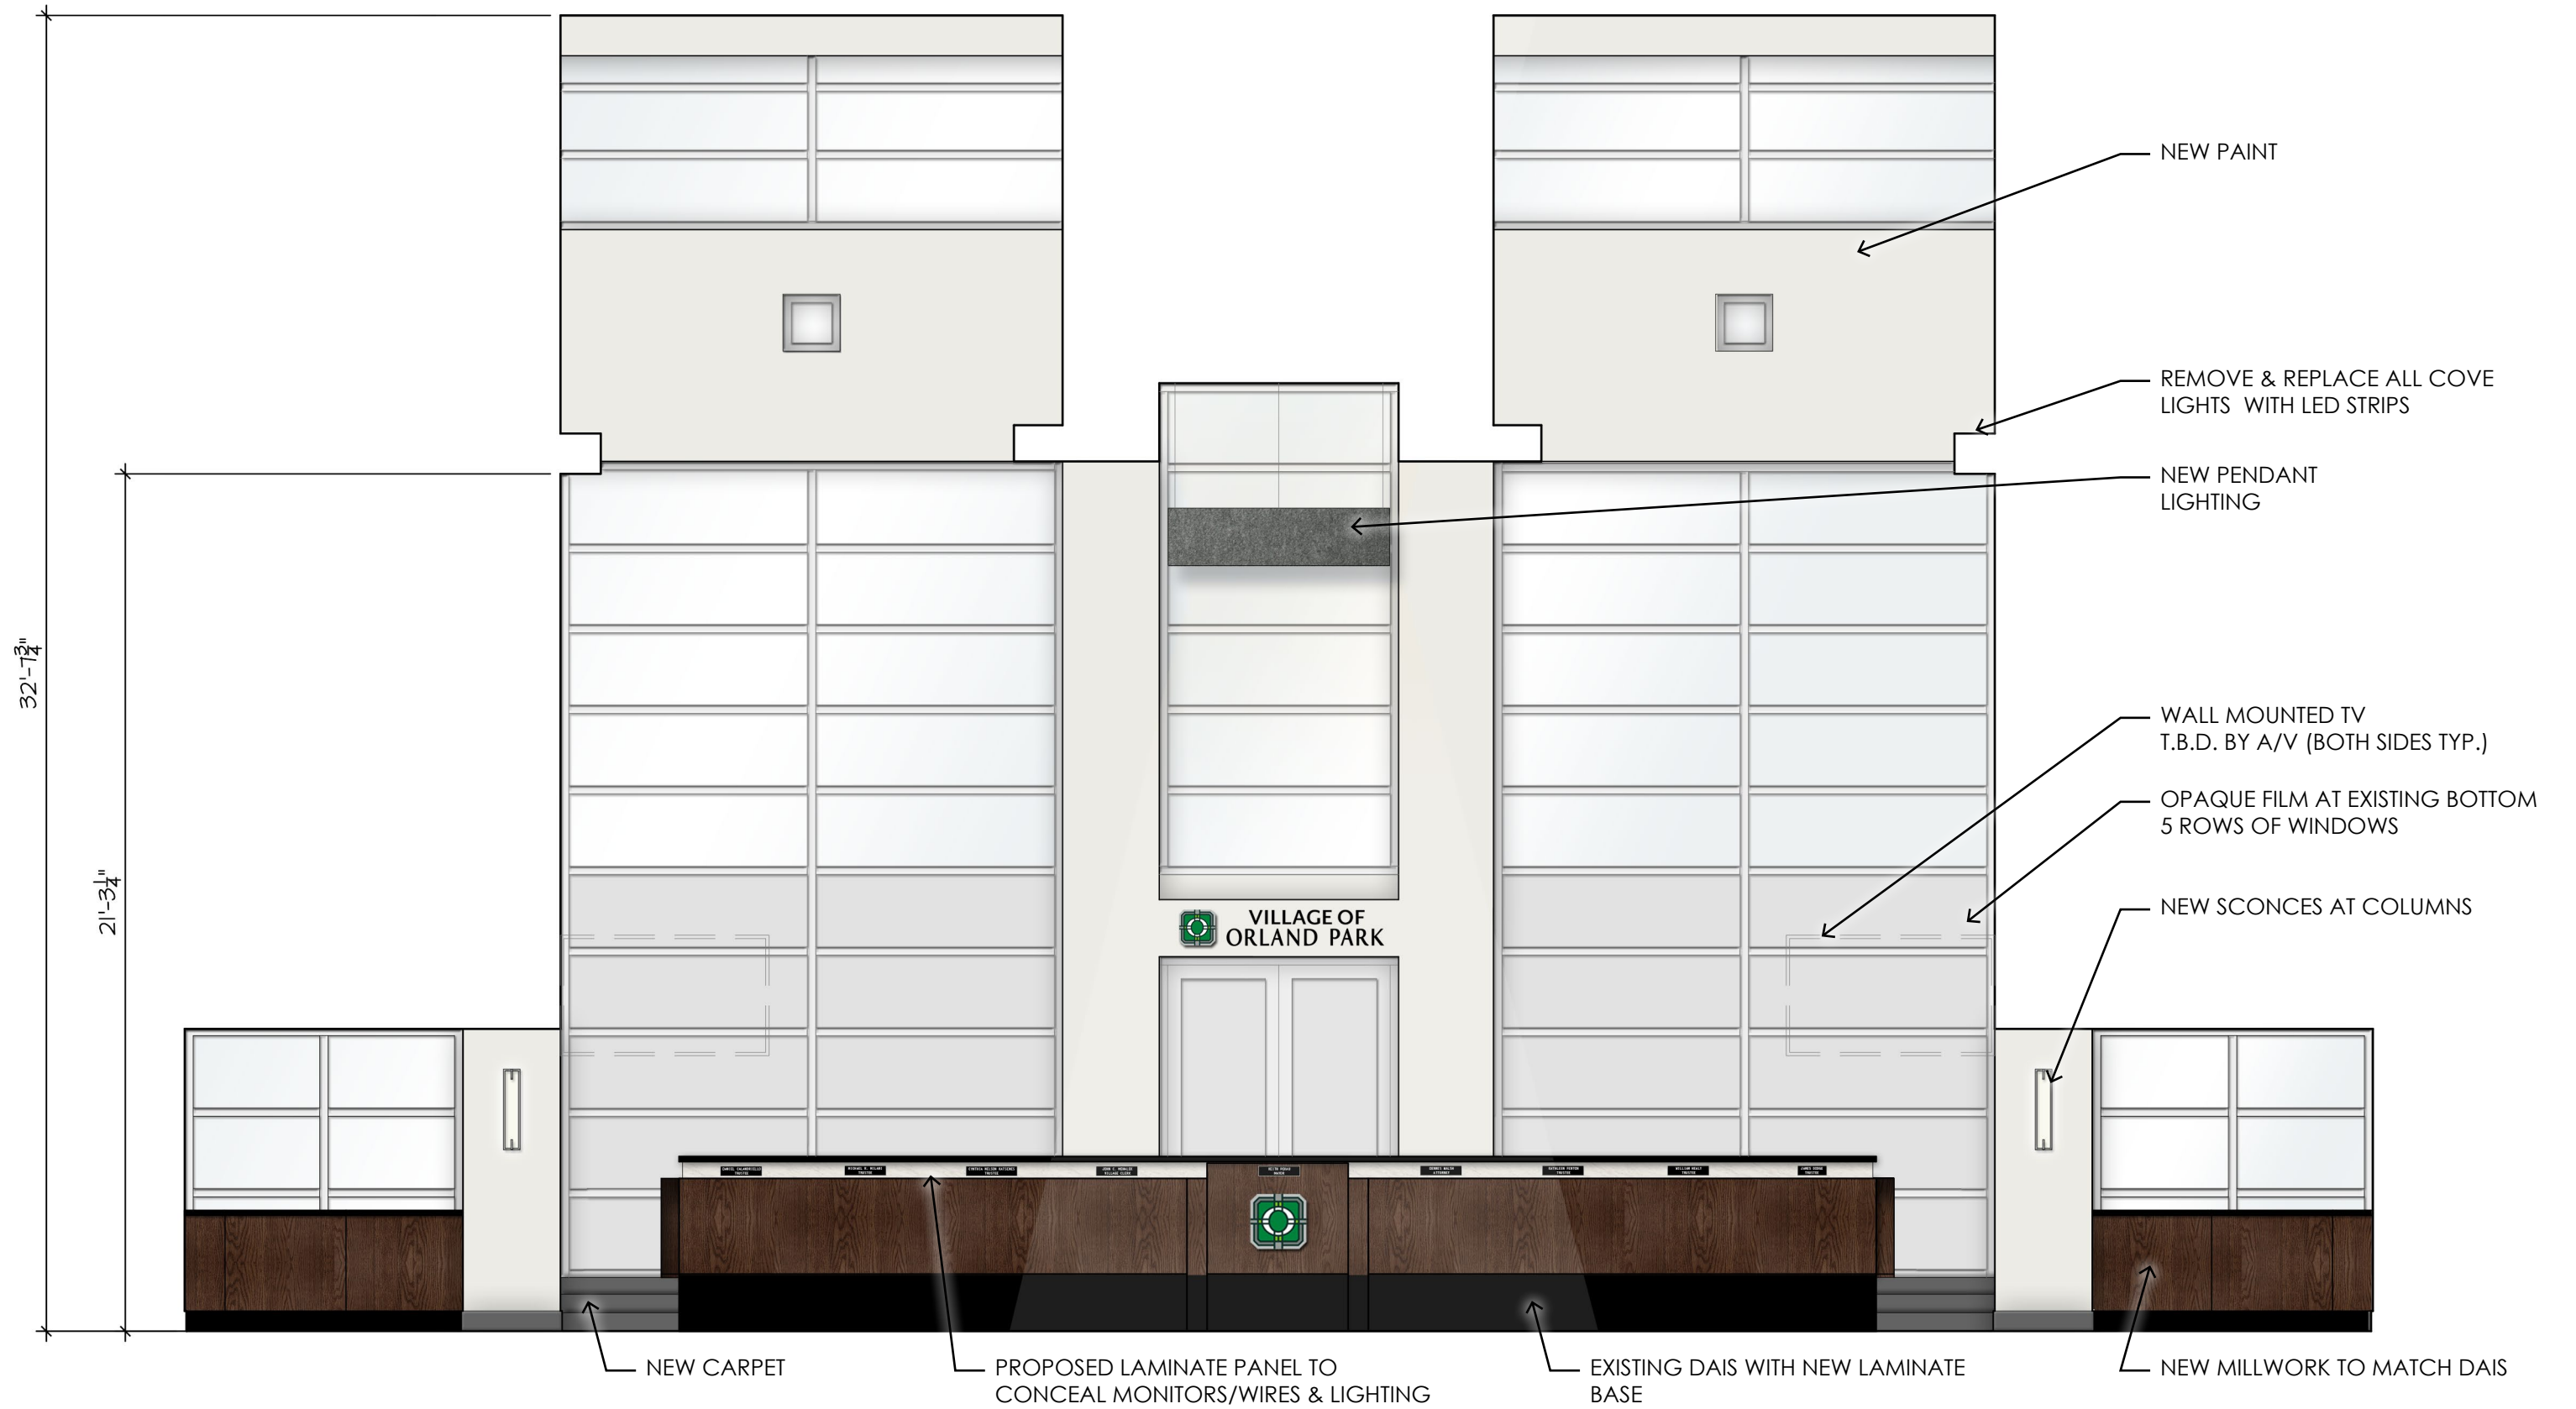


ORLAND PARK VILLAGE HALL

FRONT ELEVATION



ORLAND PARK VILLAGE HALL

SIDE ELEVATION

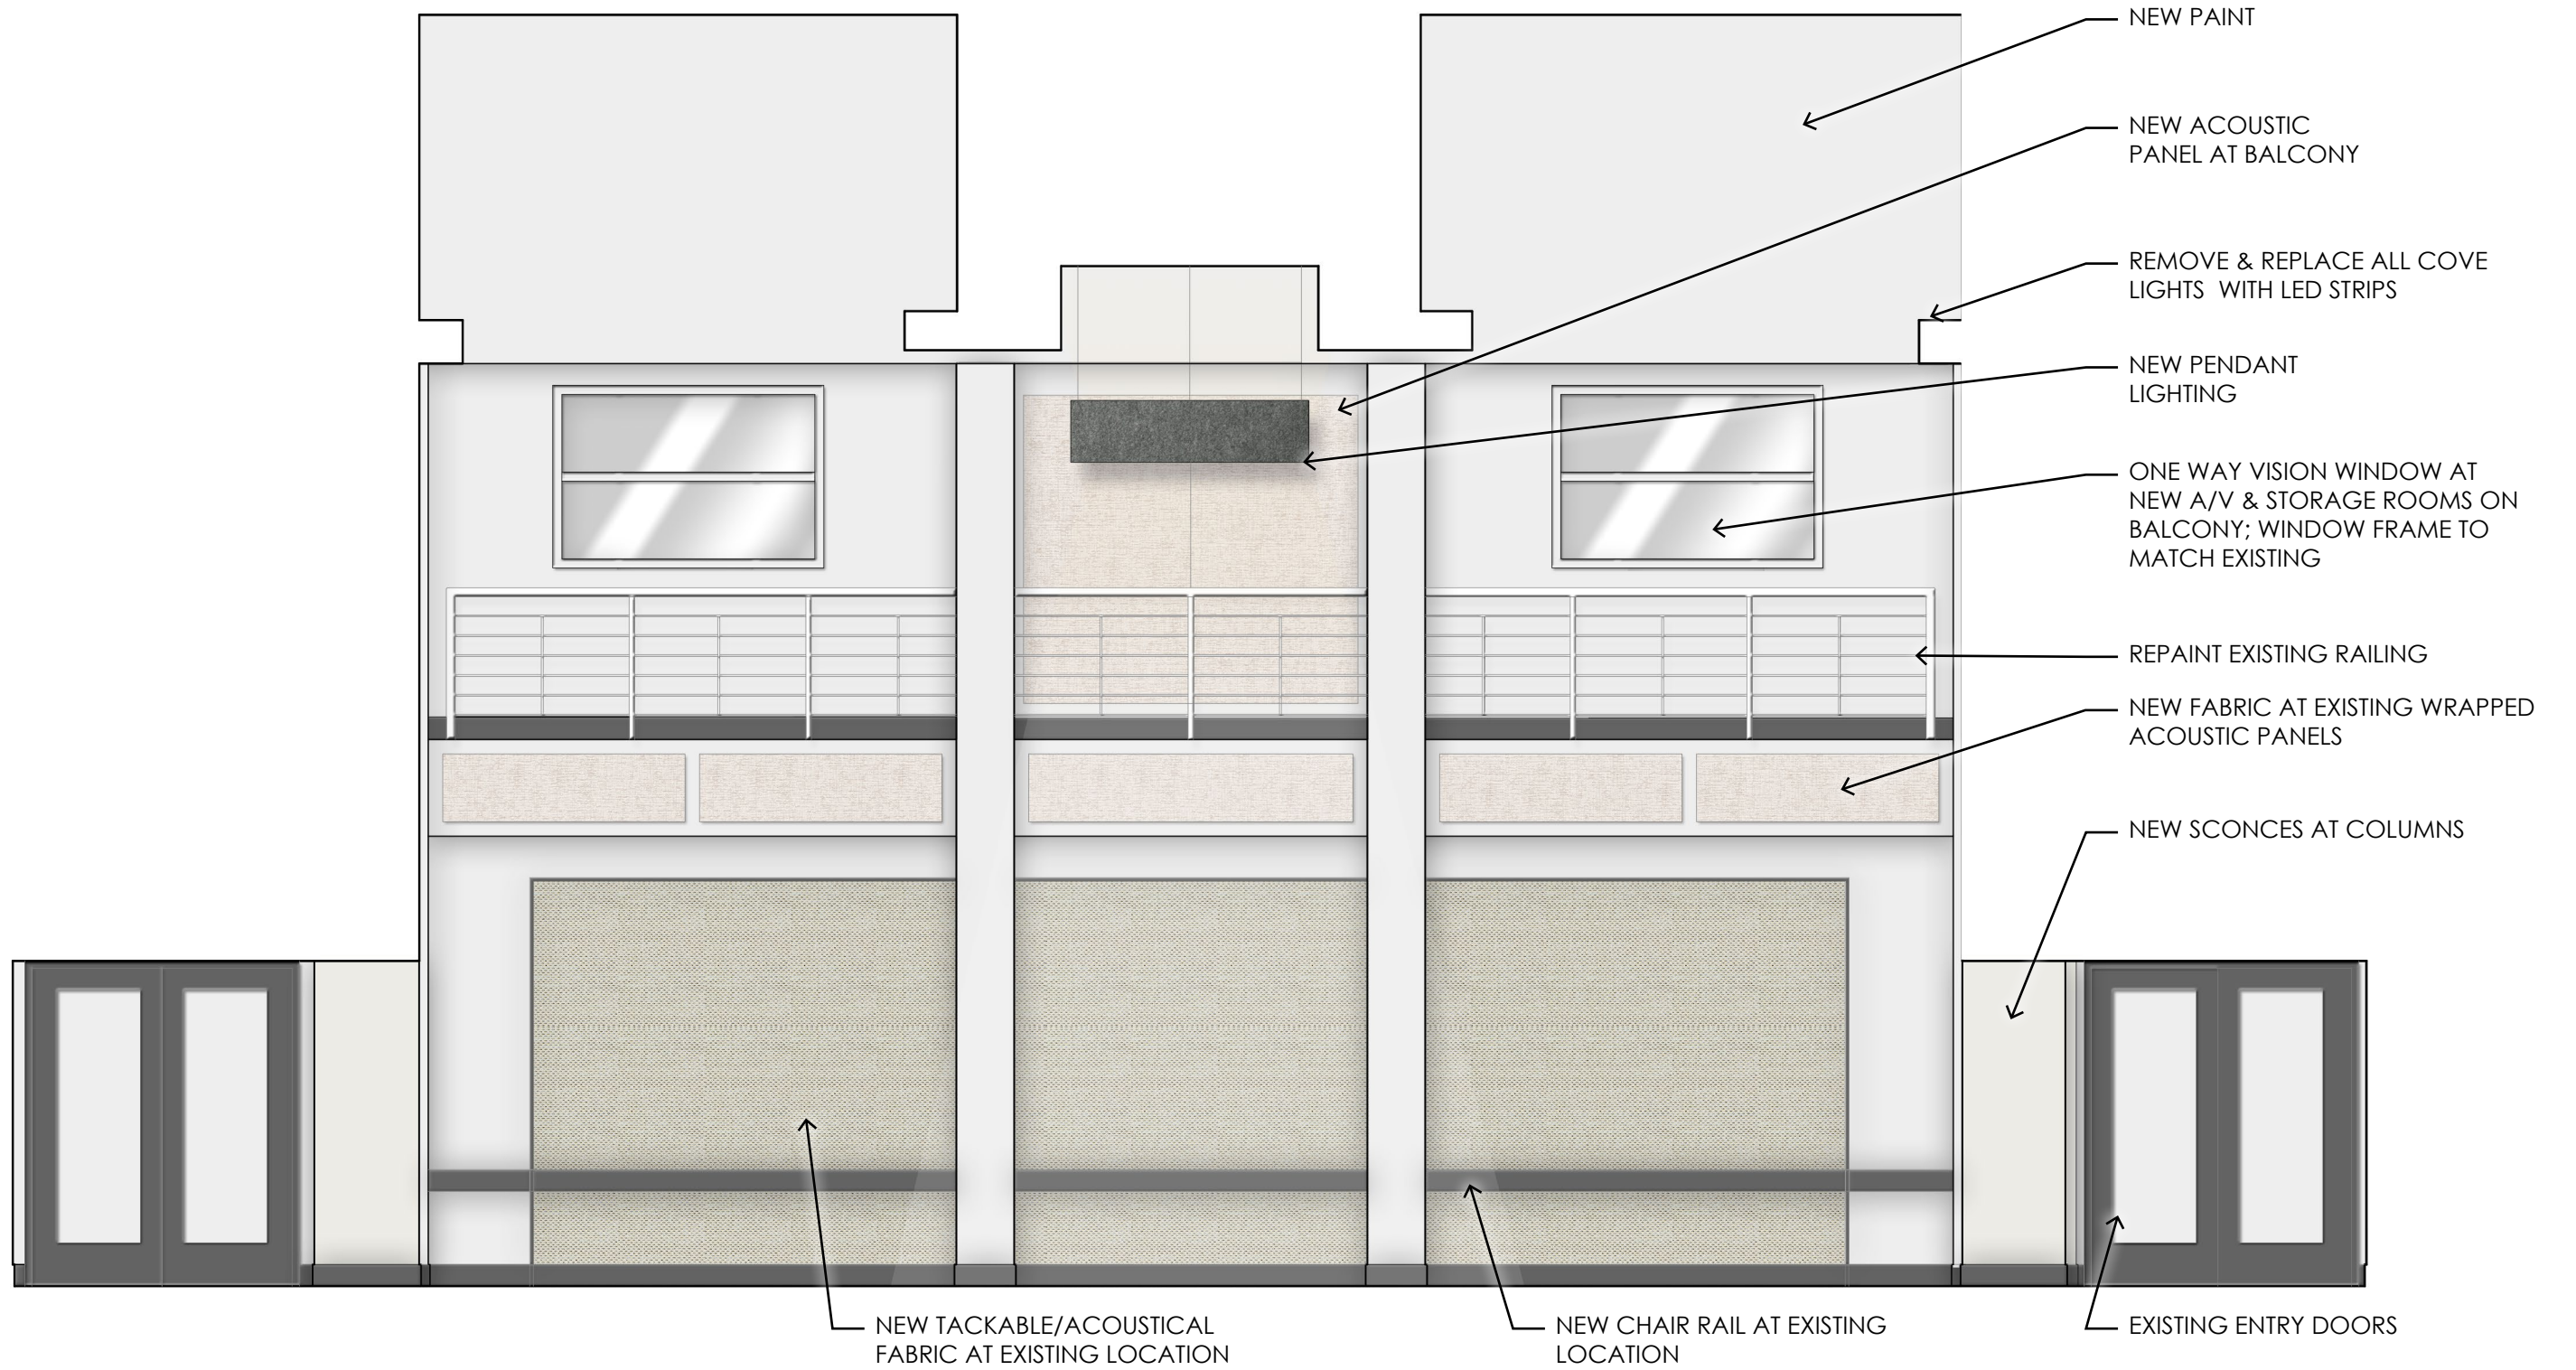

ORLAND PARK VILLAGE HALL



BALCONY ELEVATION



FREESTANDING PODIUM WITH NEW LOGO & WIRELESS MICROPHONE (FRONT)



FREESTANDING PODIUM WITH WIRELESS MICROPHONE (BACK)

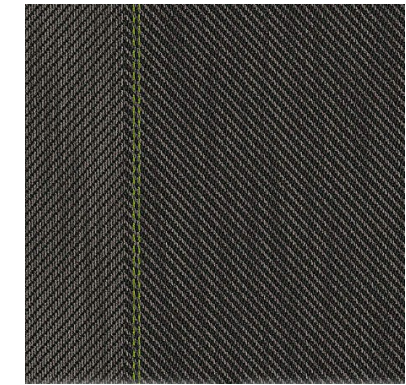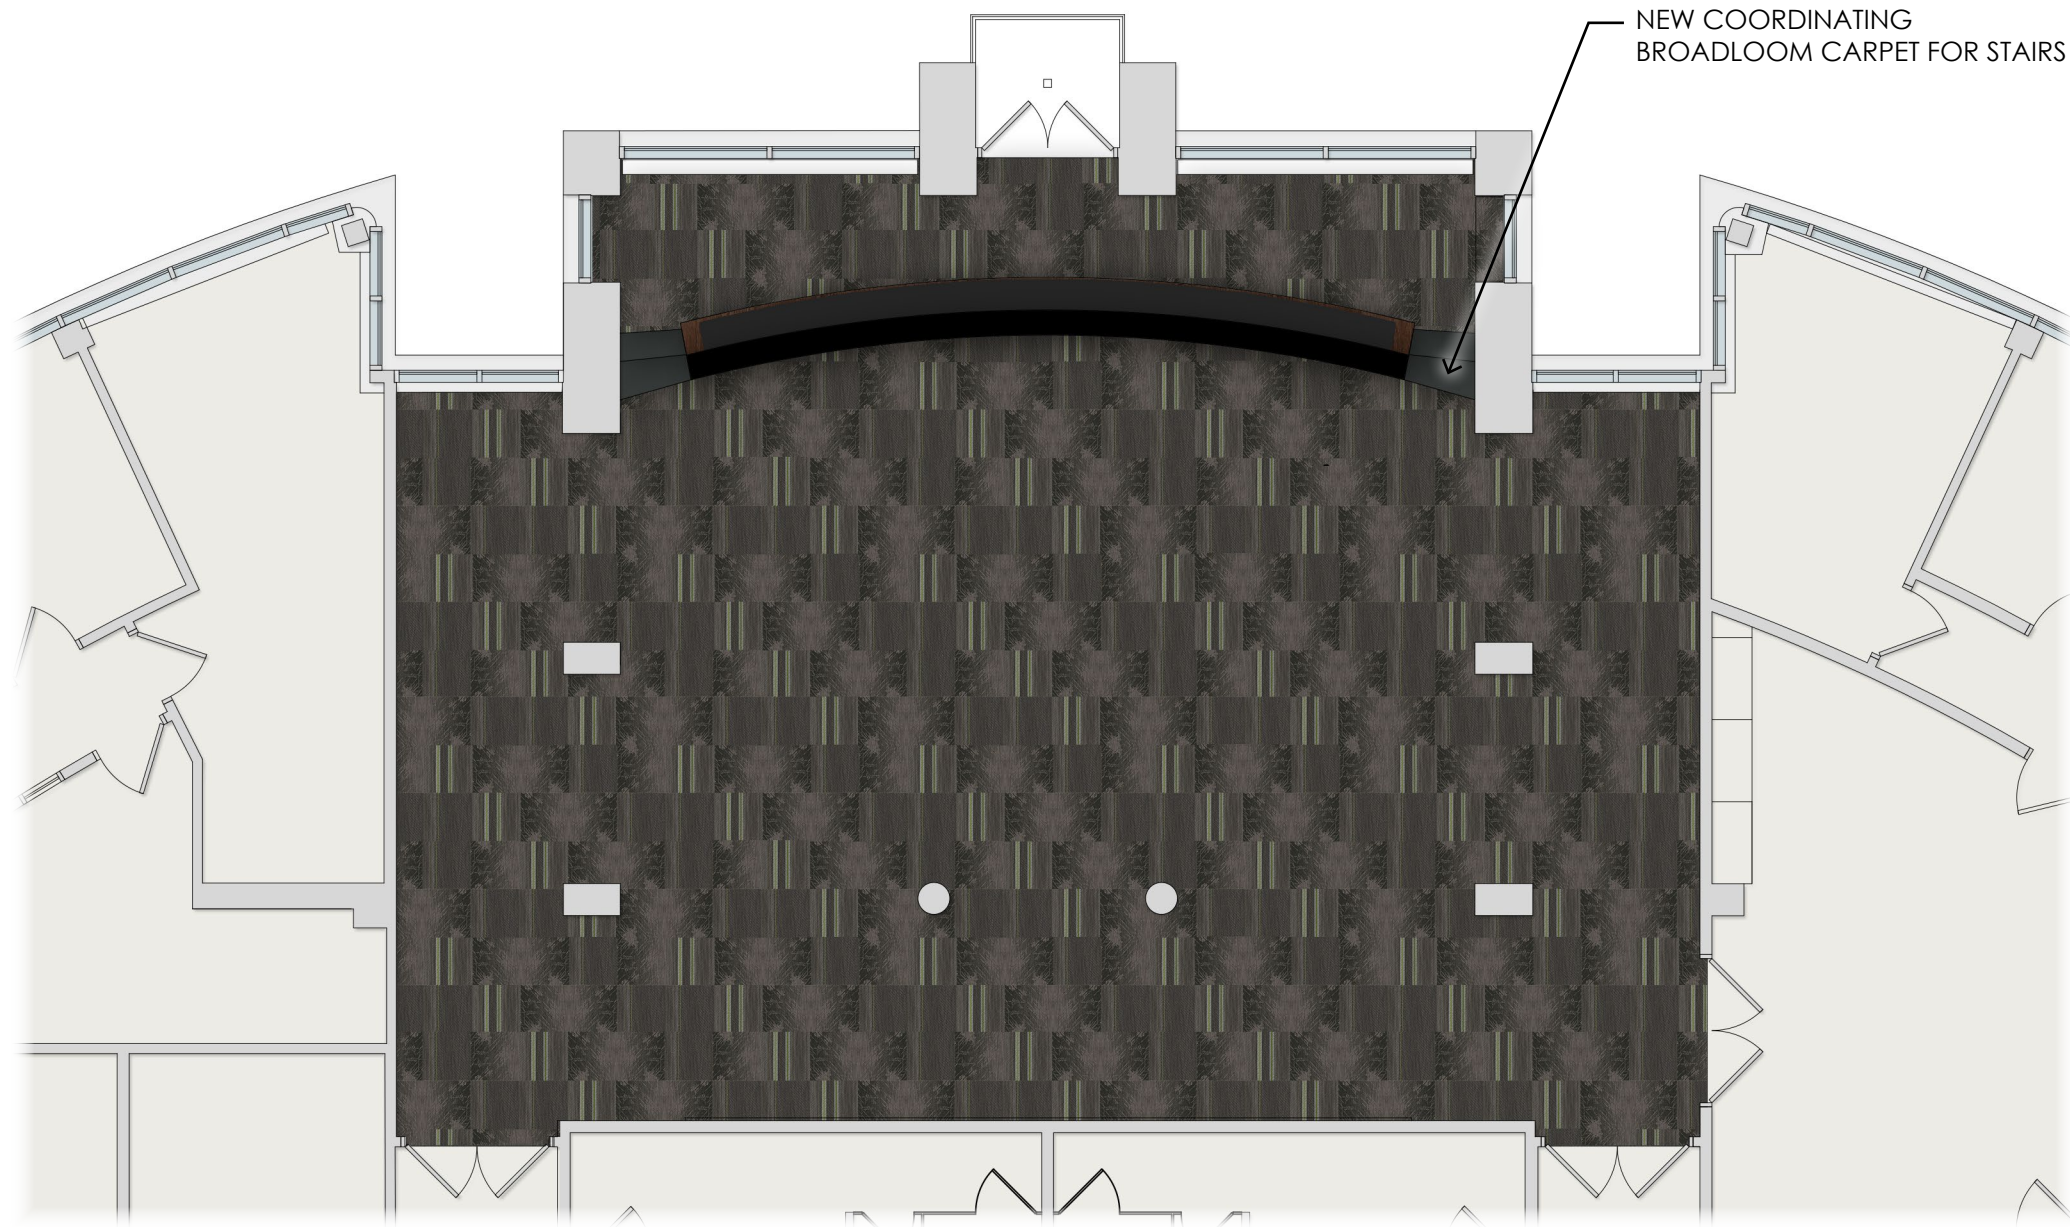


CARPET TILE 1 - 1/3 RANDOM MIX



RUBBER BASE
COLOR: BURNT UMBER



CARPET TILE 2 - 1/3 RANDOM MIX

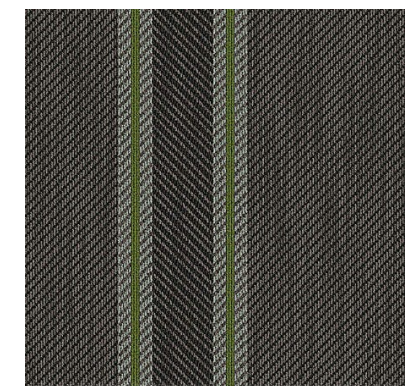


CARPET TILE 3 - 1/3 RANDOM MIX


1ST LEVEL: 1900 SF
2ND LEVEL: 225 SF




ACOUSTICAL PANEL FABRIC 1

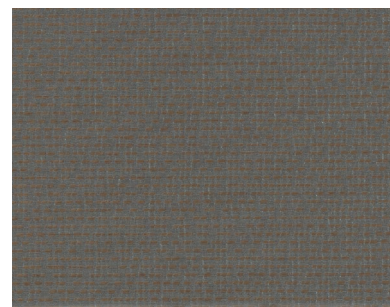

ACOUSTICAL PANEL FABRIC 2

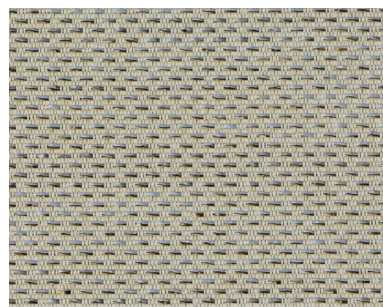

TACKABLE/ACOUSTICAL
PANEL FABRIC

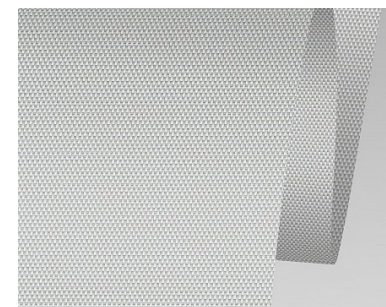



ROLLERSHADE

ORLAND PARK VILLAGE HALL

FINISH FLOOR PLAN - OPTION 1

LINDENGROUP
ARCHITECTS


DATE: 09-02-2020
PROJECT NO.: 2020-0098

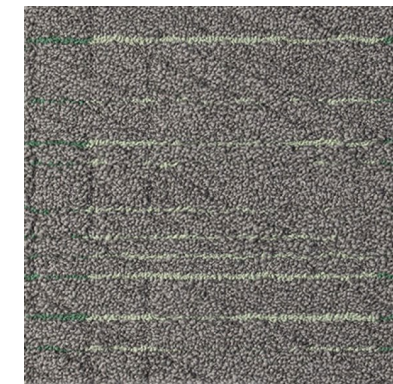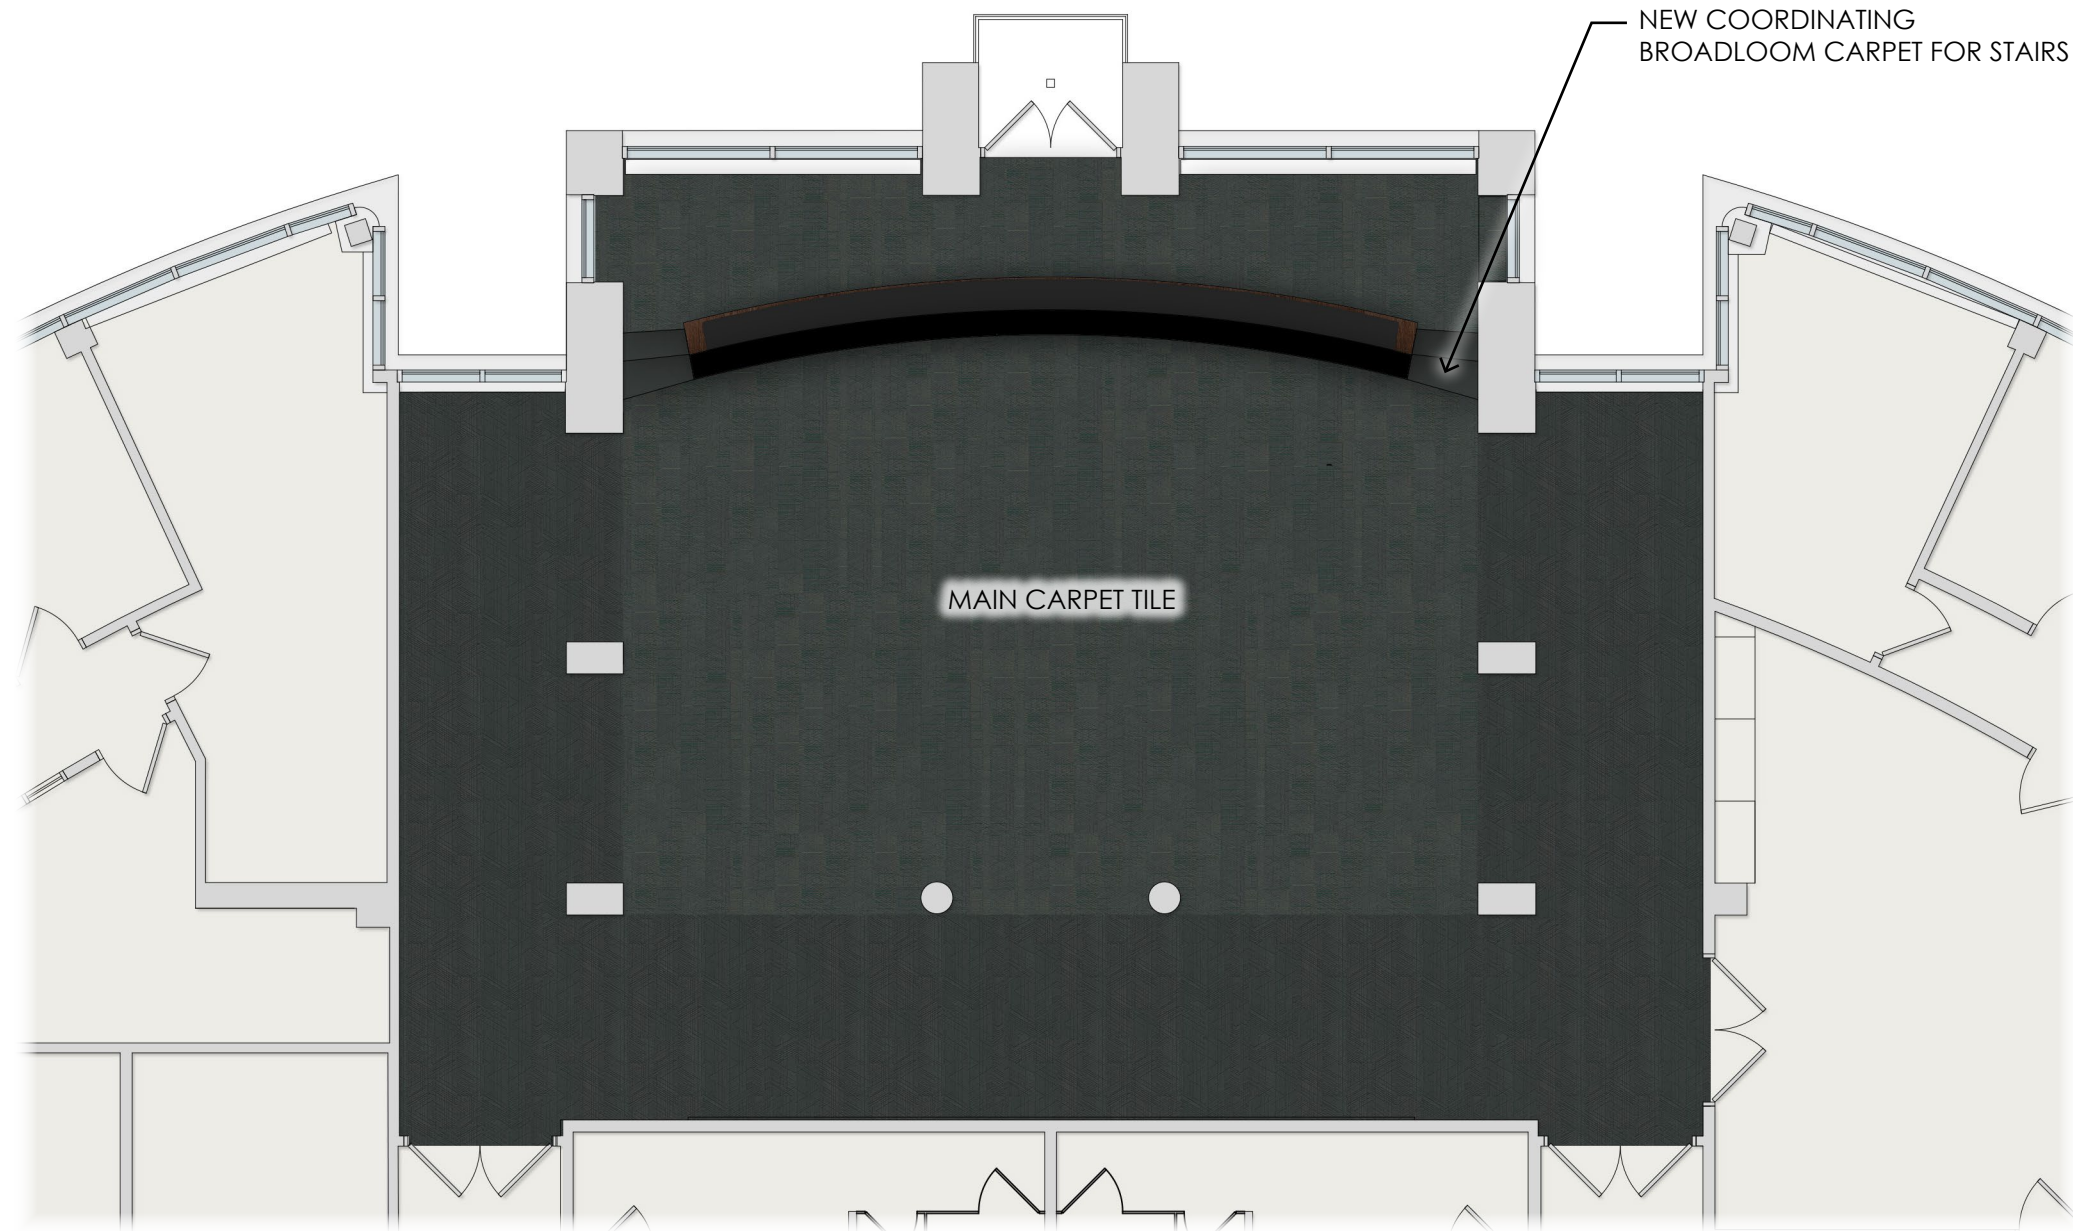

MAIN CARPET TILE



RUBBER BASE
COLOR: BURNT UMBER

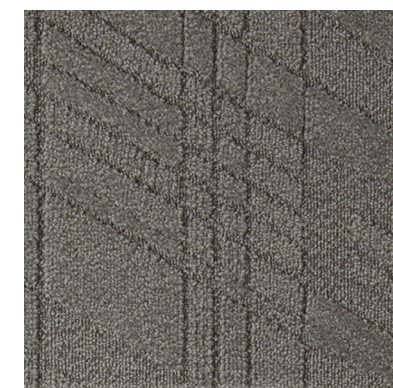


BORDER CARPET TILE


1ST LEVEL: 1900 SF
2ND LEVEL: 225 SF




ACOUSTICAL PANEL FABRIC 1

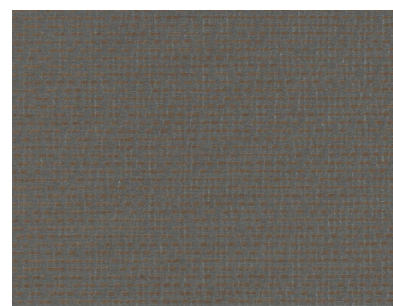

ACOUSTICAL PANEL FABRIC 2

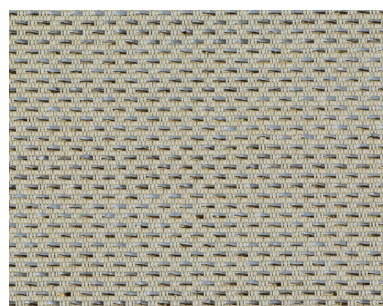

TACKABLE/ACOUSTICAL
PANEL FABRIC

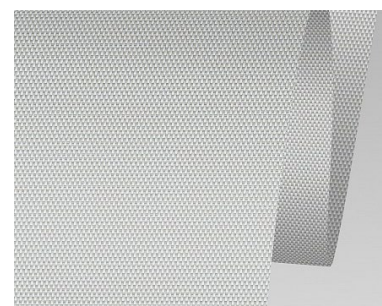


ROLLERSHADE



NEW PENDANTS AT EXISTING SOFFIT



NEW SCONCES AT COLUMNS

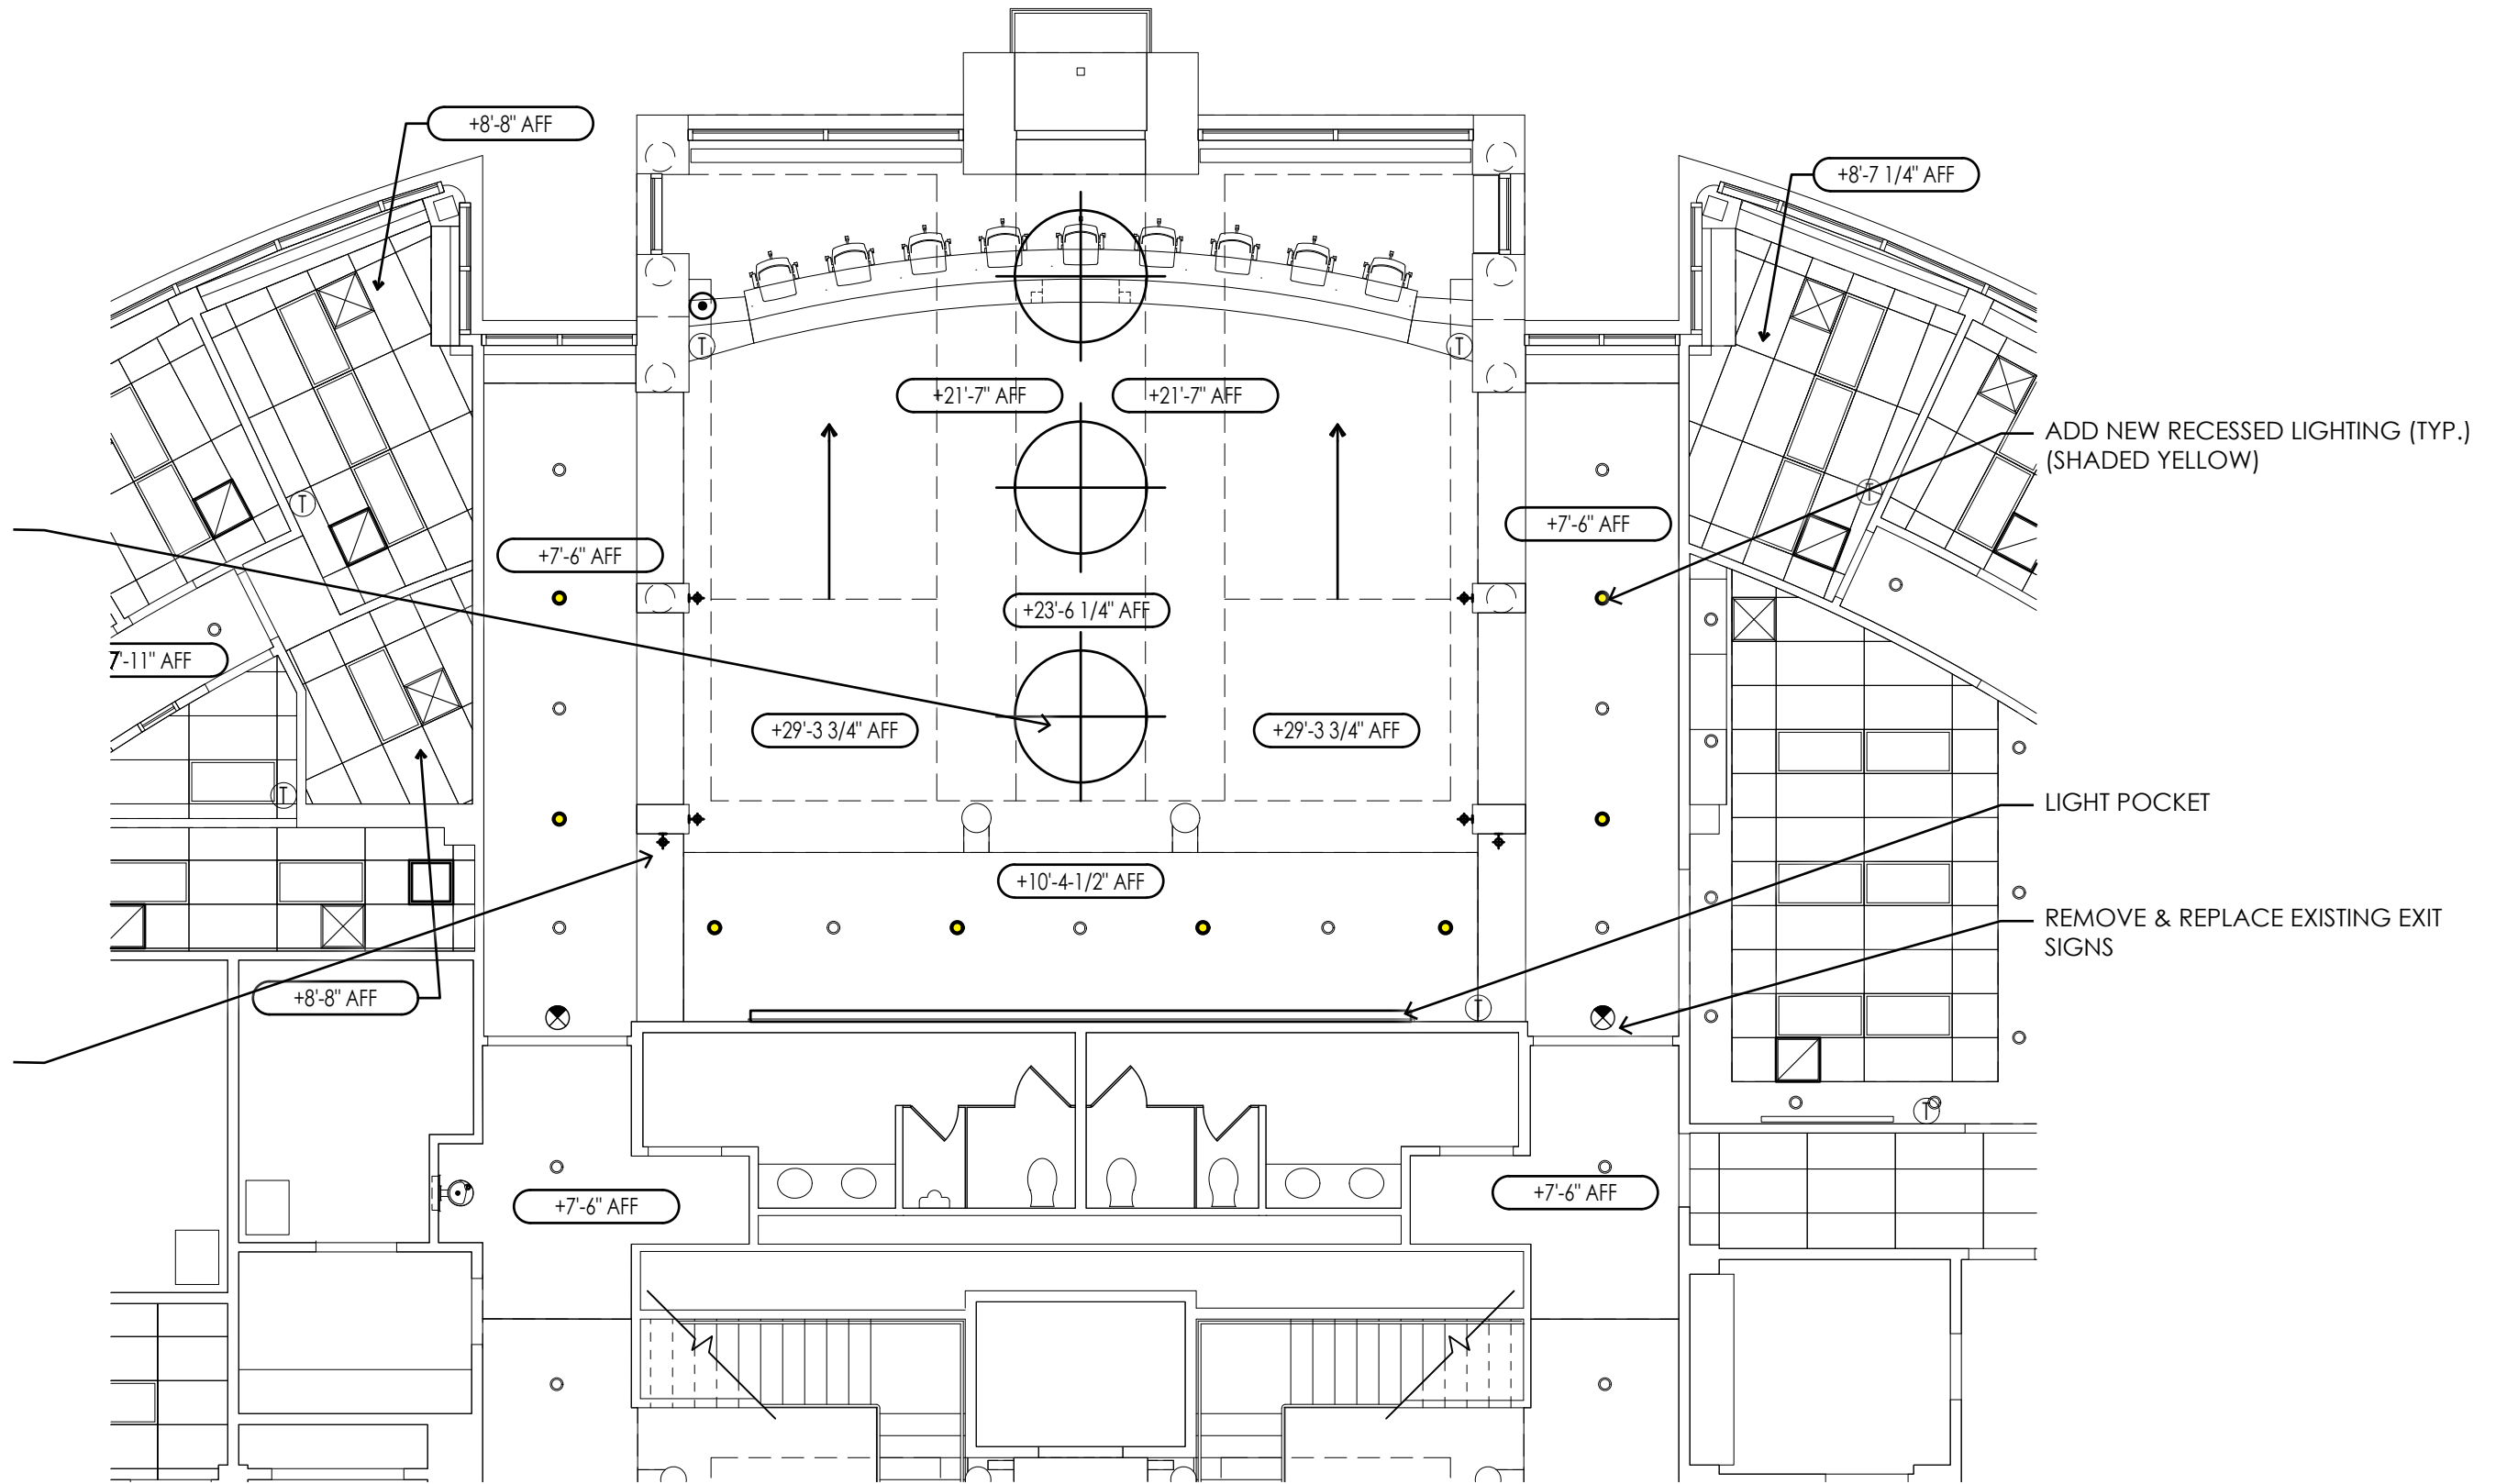


ORLAND PARK VILLAGE HALL

1ST FLOOR REFLECTED CEILING PLAN



NEW PENDANTS AT EXISTING SOFFIT

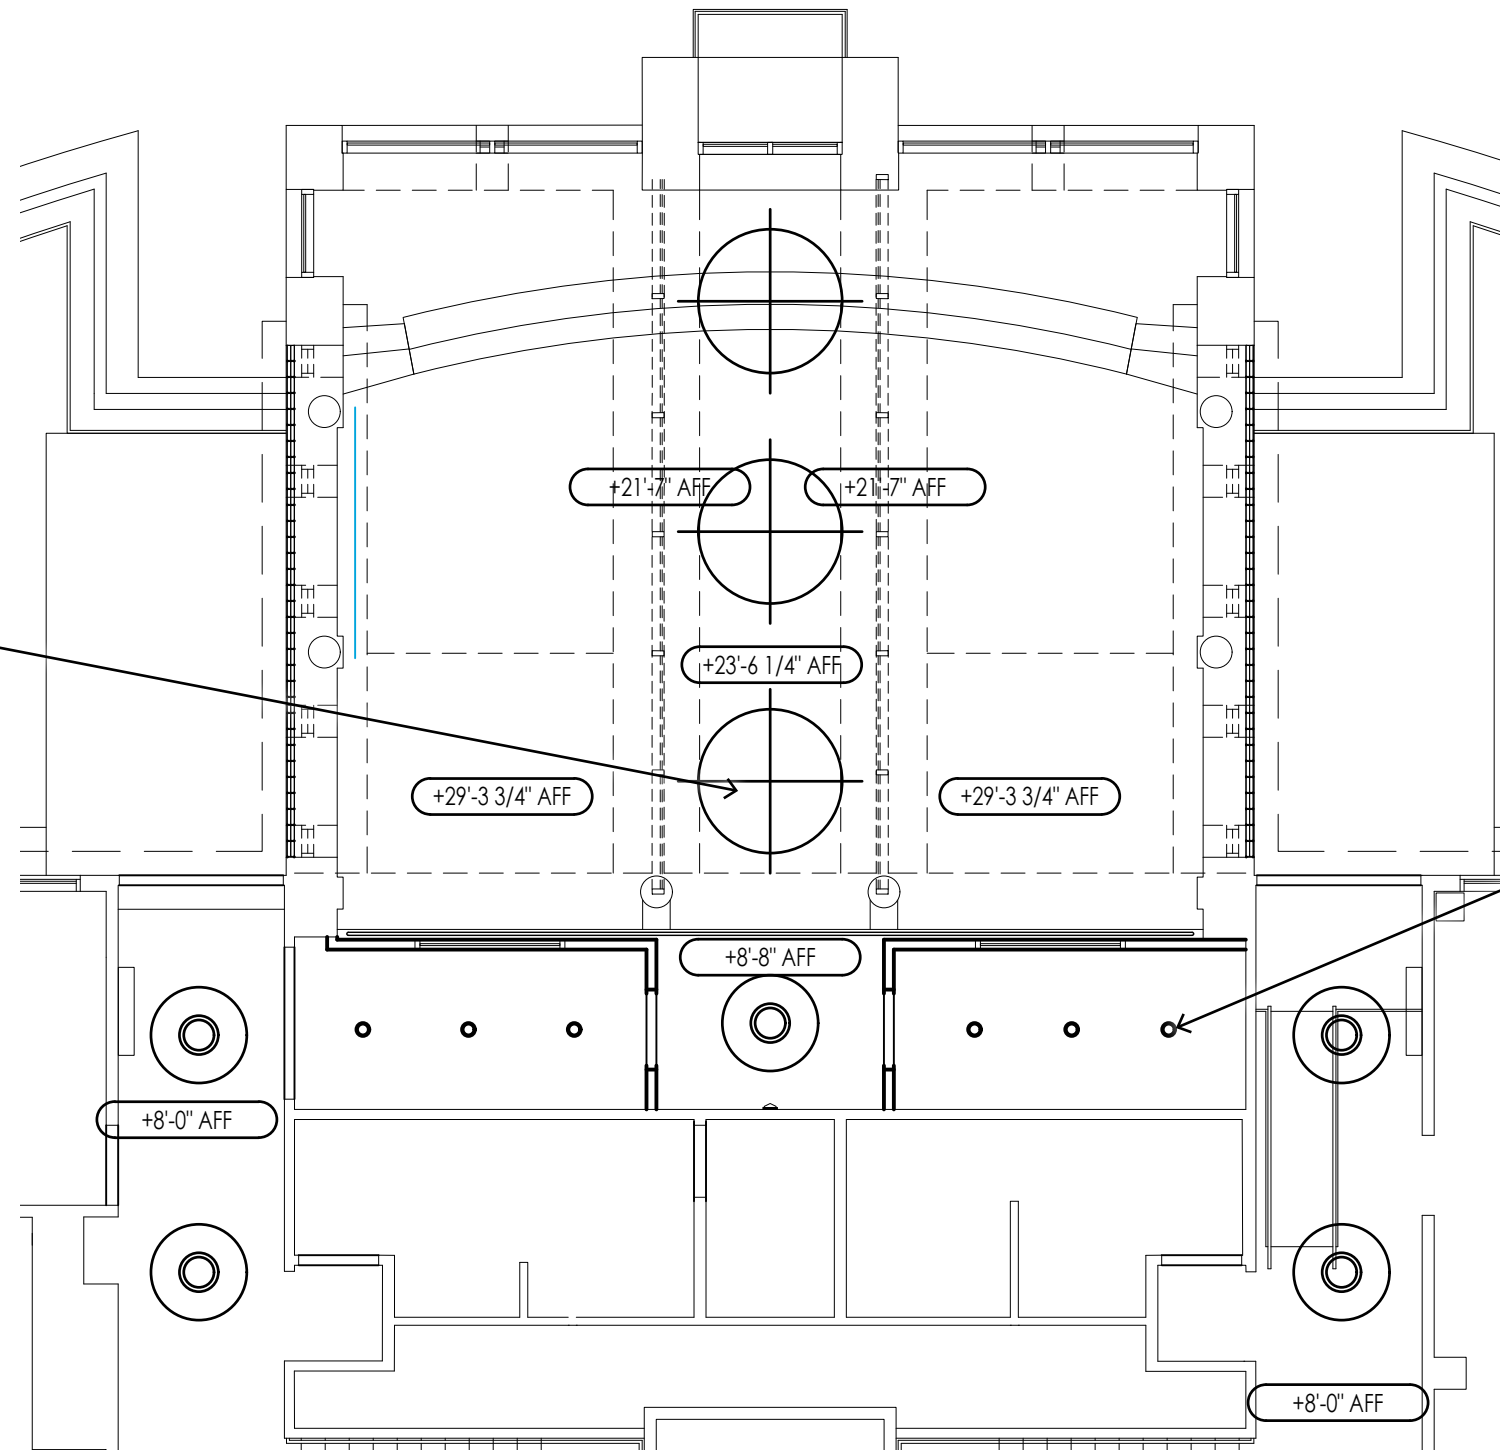

ADD NEW RECESSED LIGHTING (TYP.)