


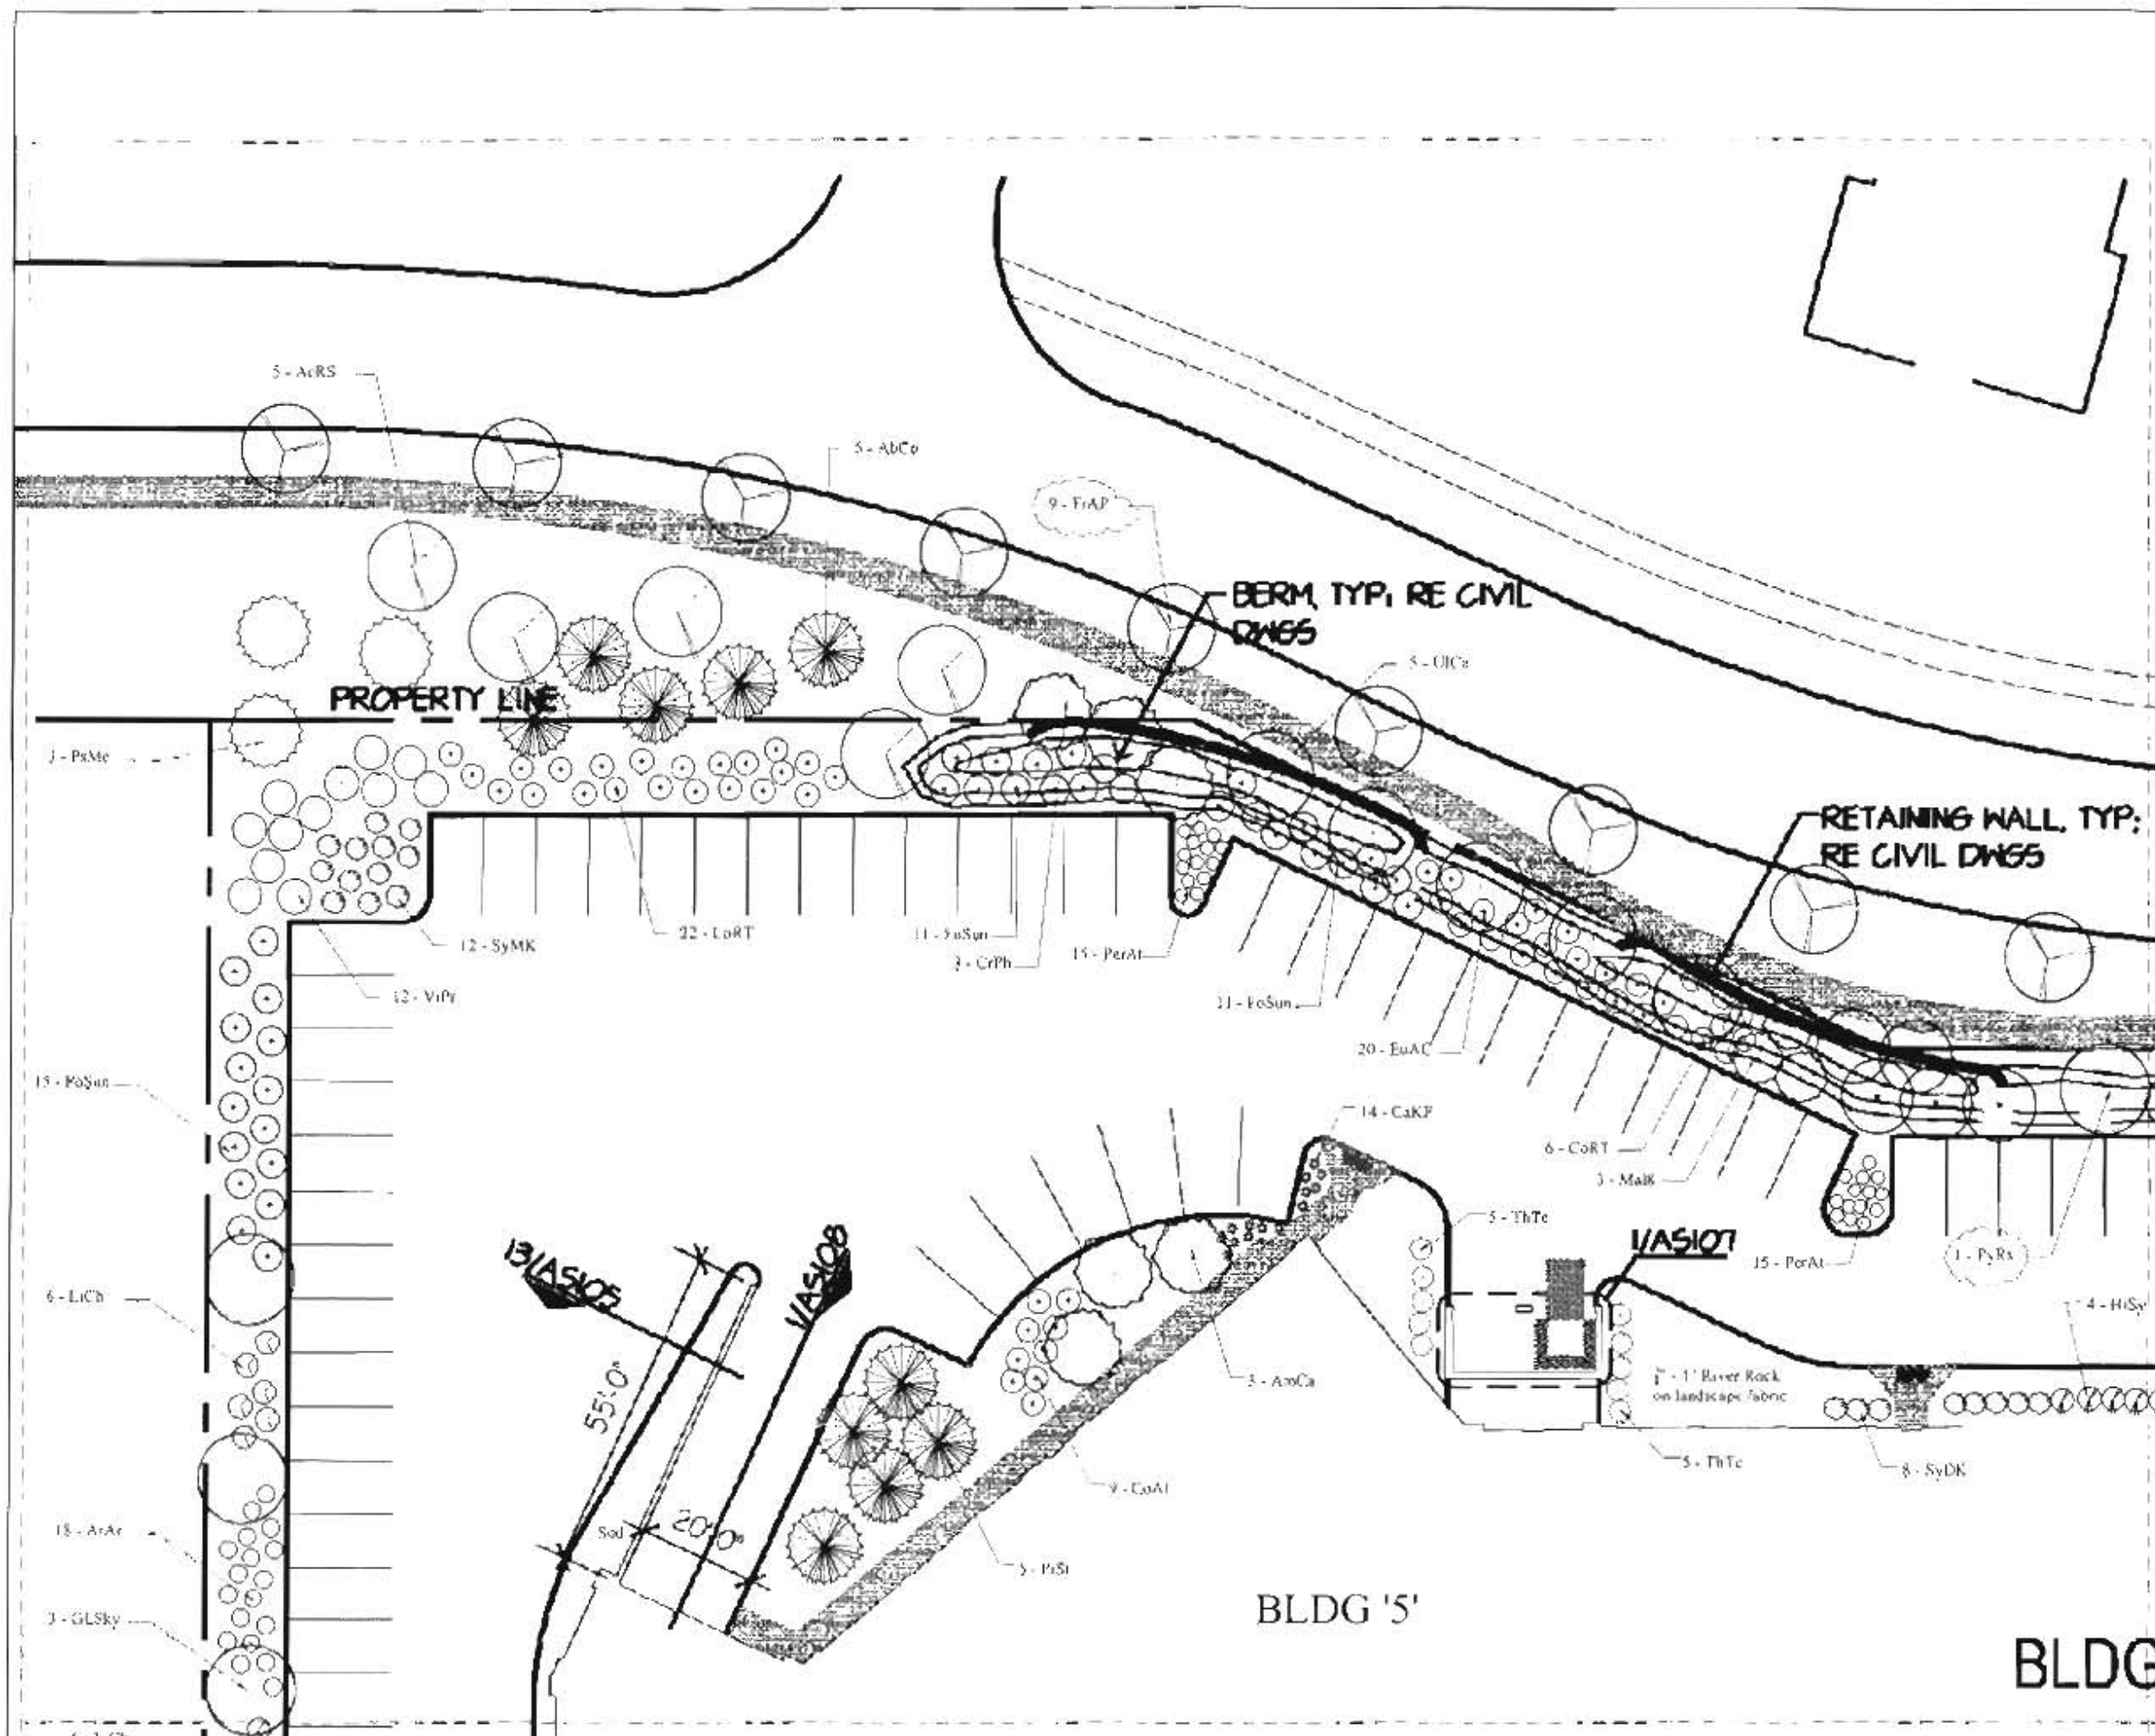

MAIN STREET VILLAGE WEST

16100 S. La Grange Rd

E:\logo.tif

Orland Park, IL APPROVED

Scale: 1" = 10'-0"

Date: 7/14/08

Drawn By: TL

Revisions By: TL Date: 8-20-08

Copy To: Date:

L 5

5 of 9

CASE NO. 2008-0630

DATE 10-6-08

W/CONDITIONS

W/O CONDITIONS