

ORLAND PARK PLAN COMMISSION

CASE NO. 2009-0540

APPROVED ✓


NOT APPROVED

DATE 1/12/10

W/CONDITIONS ✓

W/O CONDITIONS

RESUBMITTAL REQUIRED NO

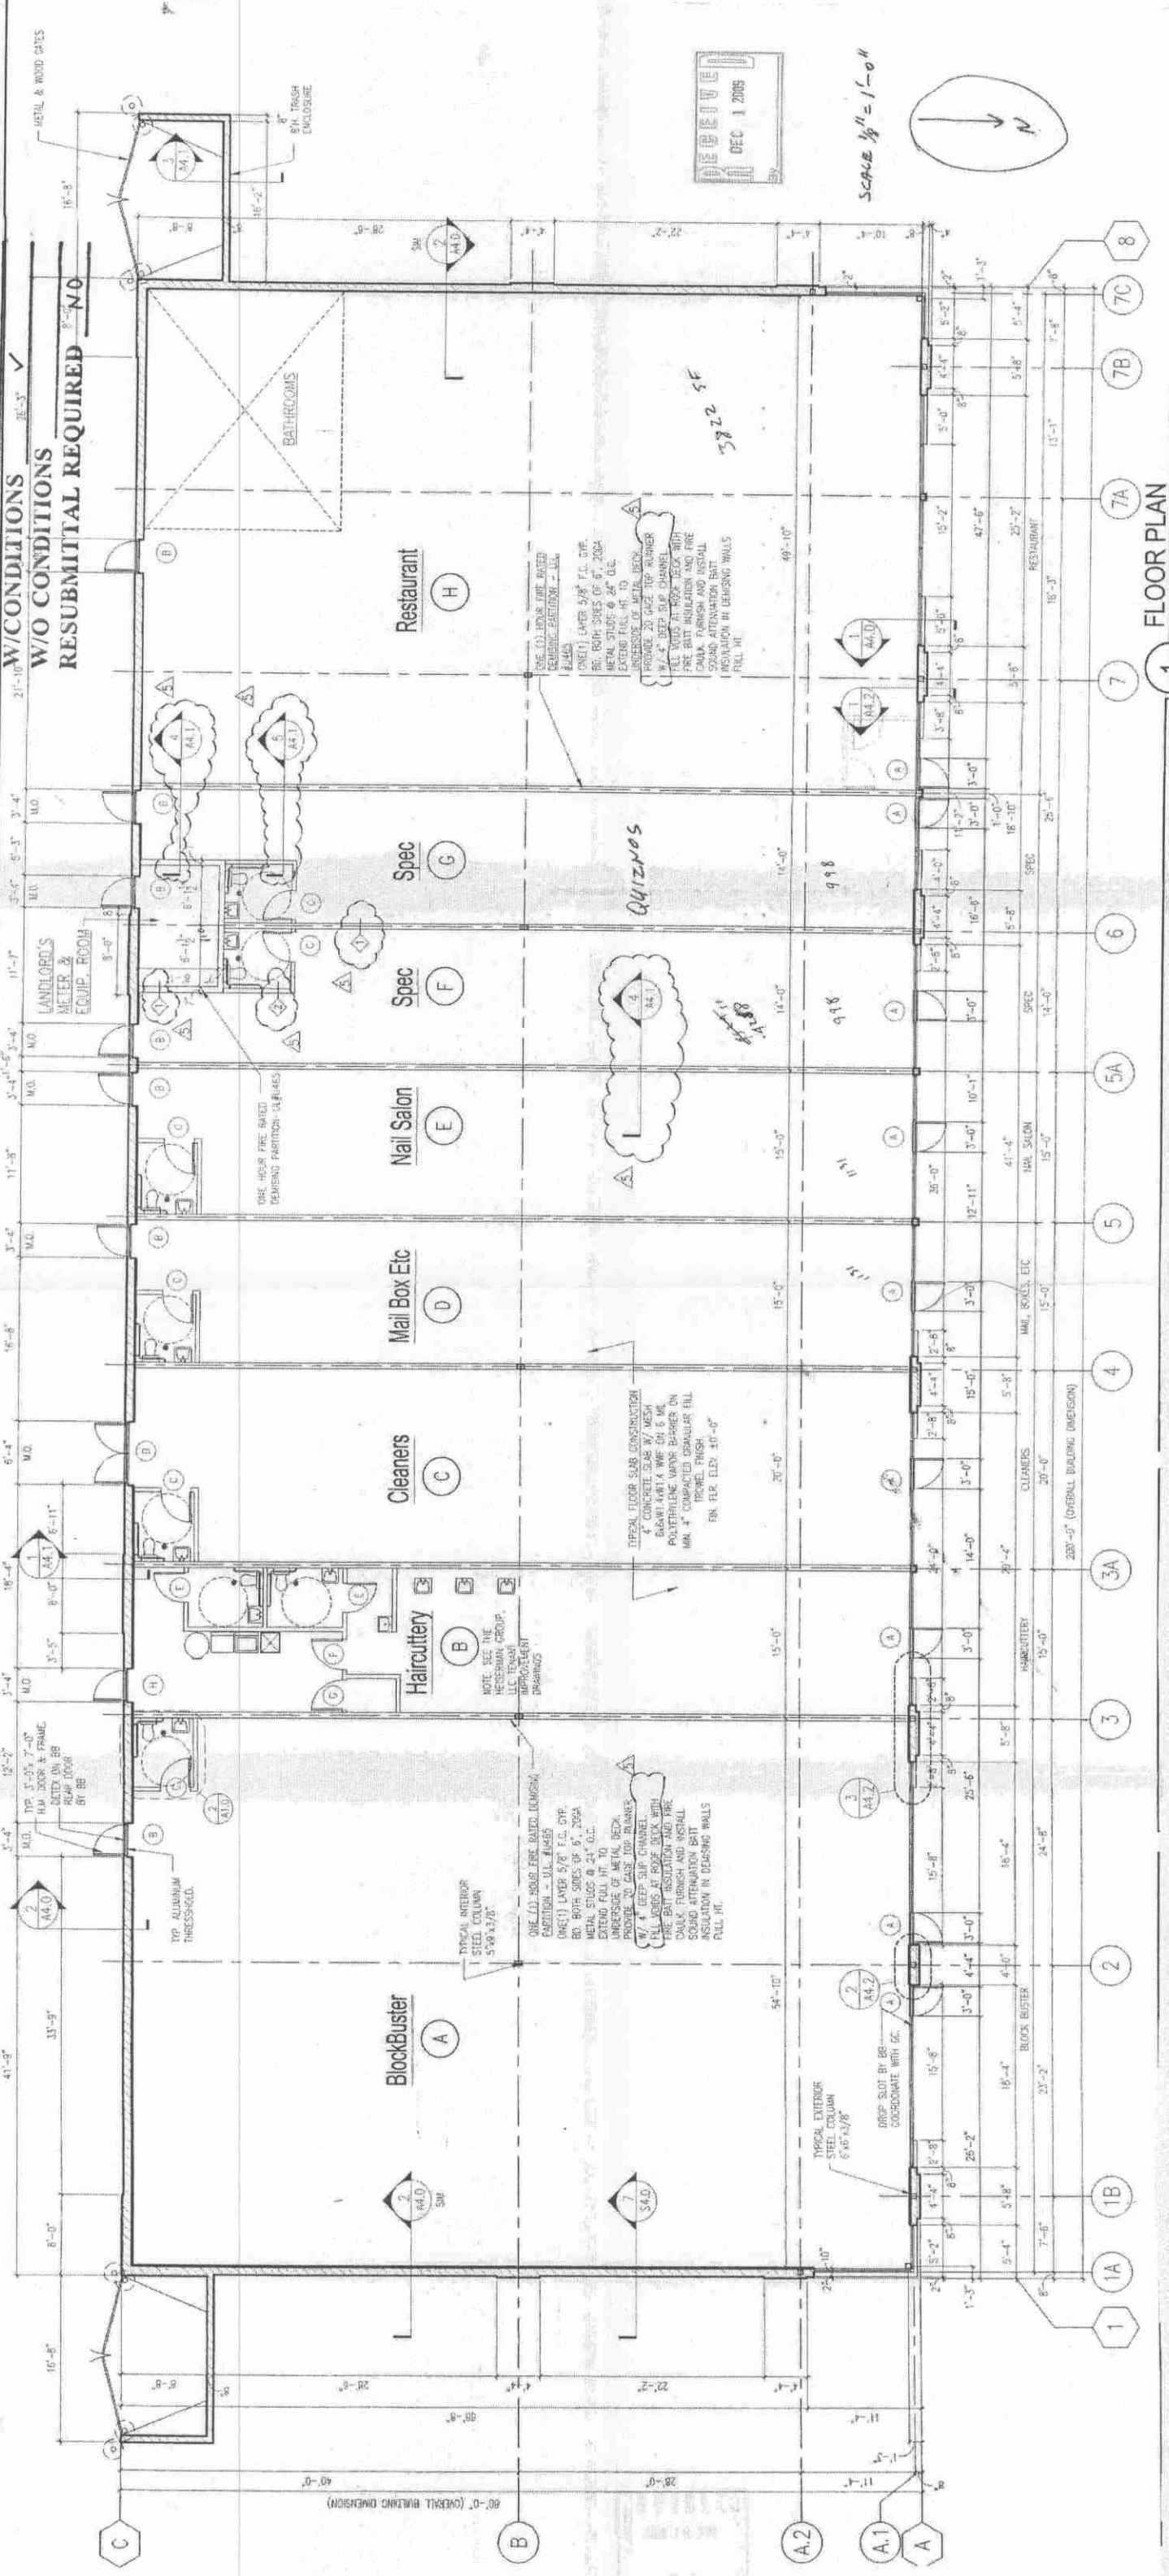

FLOOR PLAN