


EAGLE RIDGE PARK

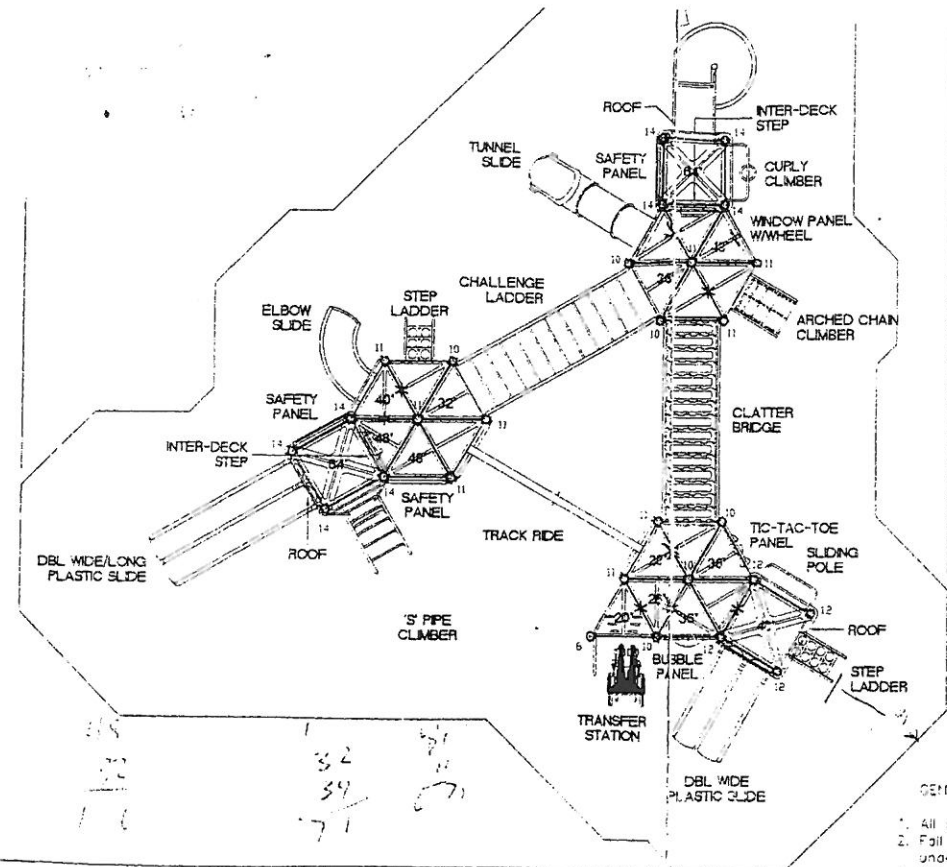

GENERAL NOTES

1. All deck heights are measured from finished grade.
2. Fall absorbing ground cover is strongly recommended under and around all play equipment.
3. The minimum recommended fall zone around the entire play structure is shown. This zone is to be free of all tripping or collision hazards (i.e. roots, rocks, border material, etc.).
4. This structure is approved for children ages 5-12 years of age.
5. All post lengths are identified by text showing the post lengths. (i.e. 2' represented on a 10' post).
6. Deck-to-deck enclosure panel locations are marked by an asterisk. The height of each panel may be found by subtracting the lowest deck from the highest deck to which the deck-to-deck enclosure panel mounts.

Minimal recommended fall zone
Area 1969 sq. feet
Perimeter 189 feet

SCALE: 1/8" = 1'

DATE: 11-12
DRAWN: PAT
APPROVED:
PROJECT NO.
SHEET NO.