


VETERANS PARK
ORLAND PARK, IL
PLAYVENTURE COMPONENT SYSTEM
JOB # 22941
NUTOYS
3/3/95 KK
SCALE: 1/4" = 12"
SMALL KIDS

LANDSCAPE STRUCTURES INC

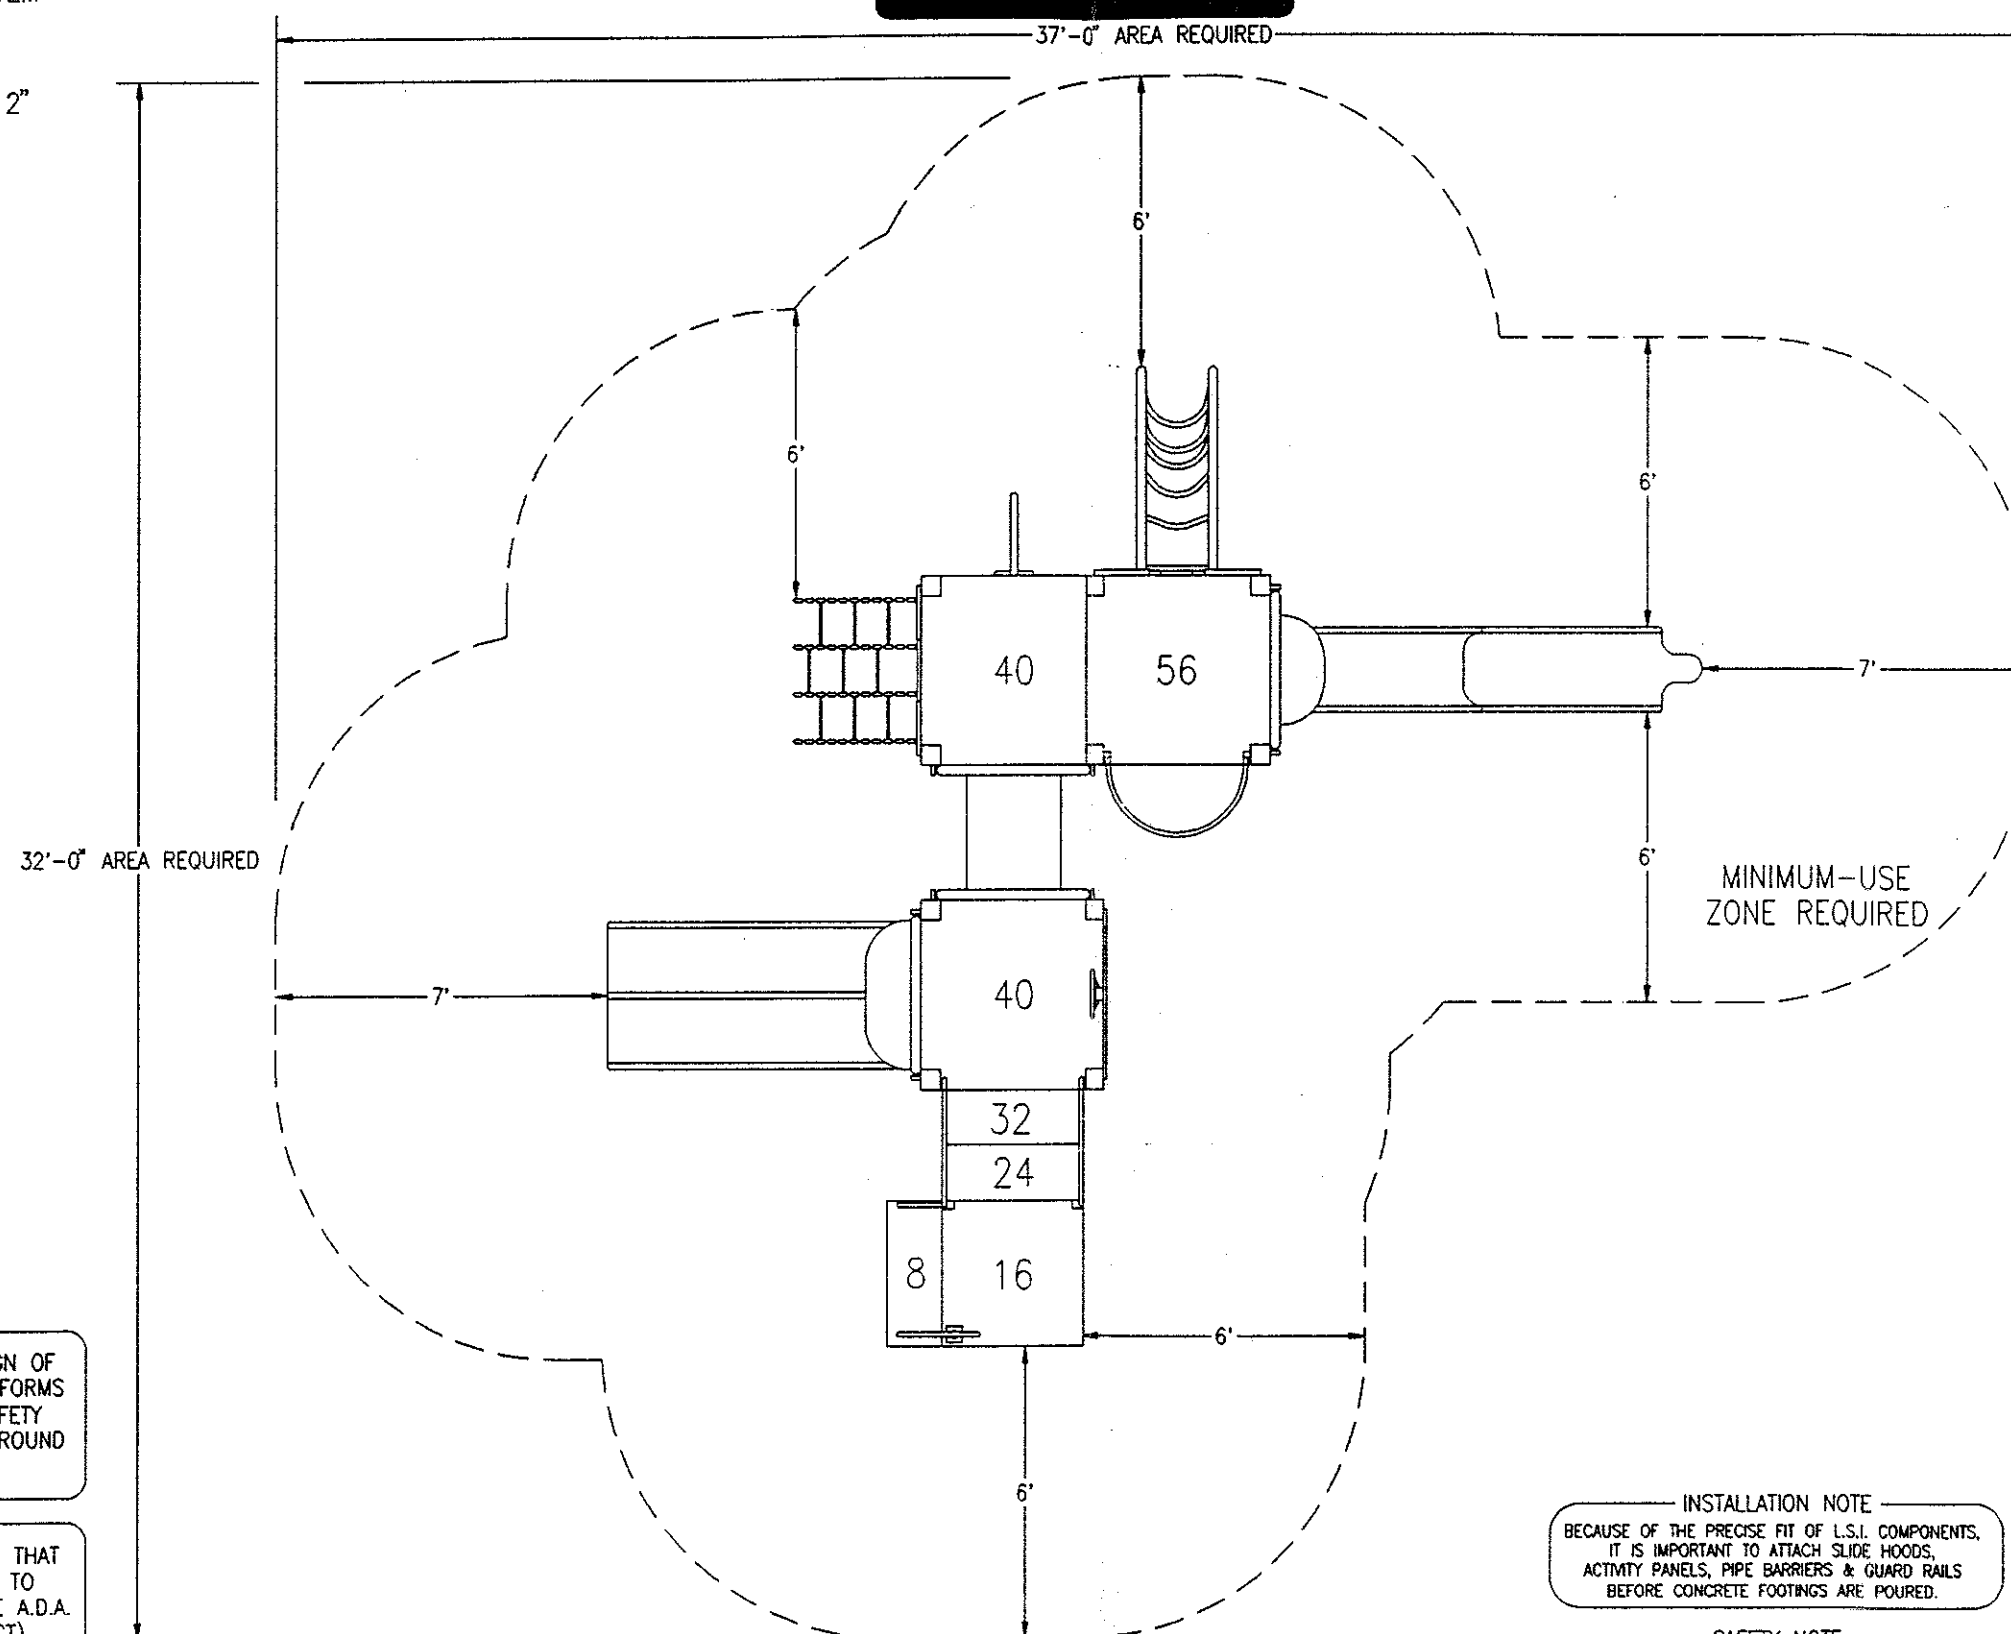

IT IS OUR OPINION THAT THE DESIGN OF THE EQUIPMENT ON THIS PLAN CONFORMS TO THE CONSUMER PRODUCTS SAFETY COMMISSIONS (CPSC) PUBLIC PLAYGROUND HANDBOOK FOR SAFETY.

IT IS THE MANUFACTURERS OPINION THAT THIS PLAYSTRUCTURE CONFORMS TO ACCESSIBILITY REQUIREMENTS OF THE A.D.A. (AMERICANS WITH DISABILITIES ACT).

THIS PLAYSTRUCTURE IS DESIGNED FOR AGES 2-5 YEARS

INSTALLATION NOTE
BECAUSE OF THE PRECISE FIT OF L.S.I. COMPONENTS, IT IS IMPORTANT TO ATTACH SLIDE HOODS, ACTIVITY PANELS, PIPE BARRIERS & GUARD RAILS BEFORE CONCRETE FOOTINGS ARE POURED.

SAFETY NOTE
CHOOSE A PROTECTIVE SURFACING MATERIAL THAT HAS A CRITICAL HEIGHT VALUE OF AT LEAST THE HEIGHT OF THE HIGHEST ACCESSIBLE PART/FALL HEIGHT OF THE ADJACENT EQUIPMENT. (REF. CPSC GUIDELINES, SECTION 10: SURFACING.)

CONCRETE FOOTINGS REQUIRED ON ALL IN-GROUND COMPONENTS

NOTE: ALL ABOVE DIMENSIONS ARE REFERENCE DIMENSIONS. REFER TO YOUR INDIVIDUAL COMPONENT INSTALLATION INSTRUCTIONS FOR DETAILS.

Commitment Counts... Excellence Shows

ROUTE 3, 601 7TH ST. SOUTH DELANO, MINNESOTA 55328 (612) 972-3391 1-800-328-0035 FAX (612) 972-6091