



**1** MASONRY SIGN 1 BASE ELEVATION  
L.1 SCALE: 1"=1'-0"

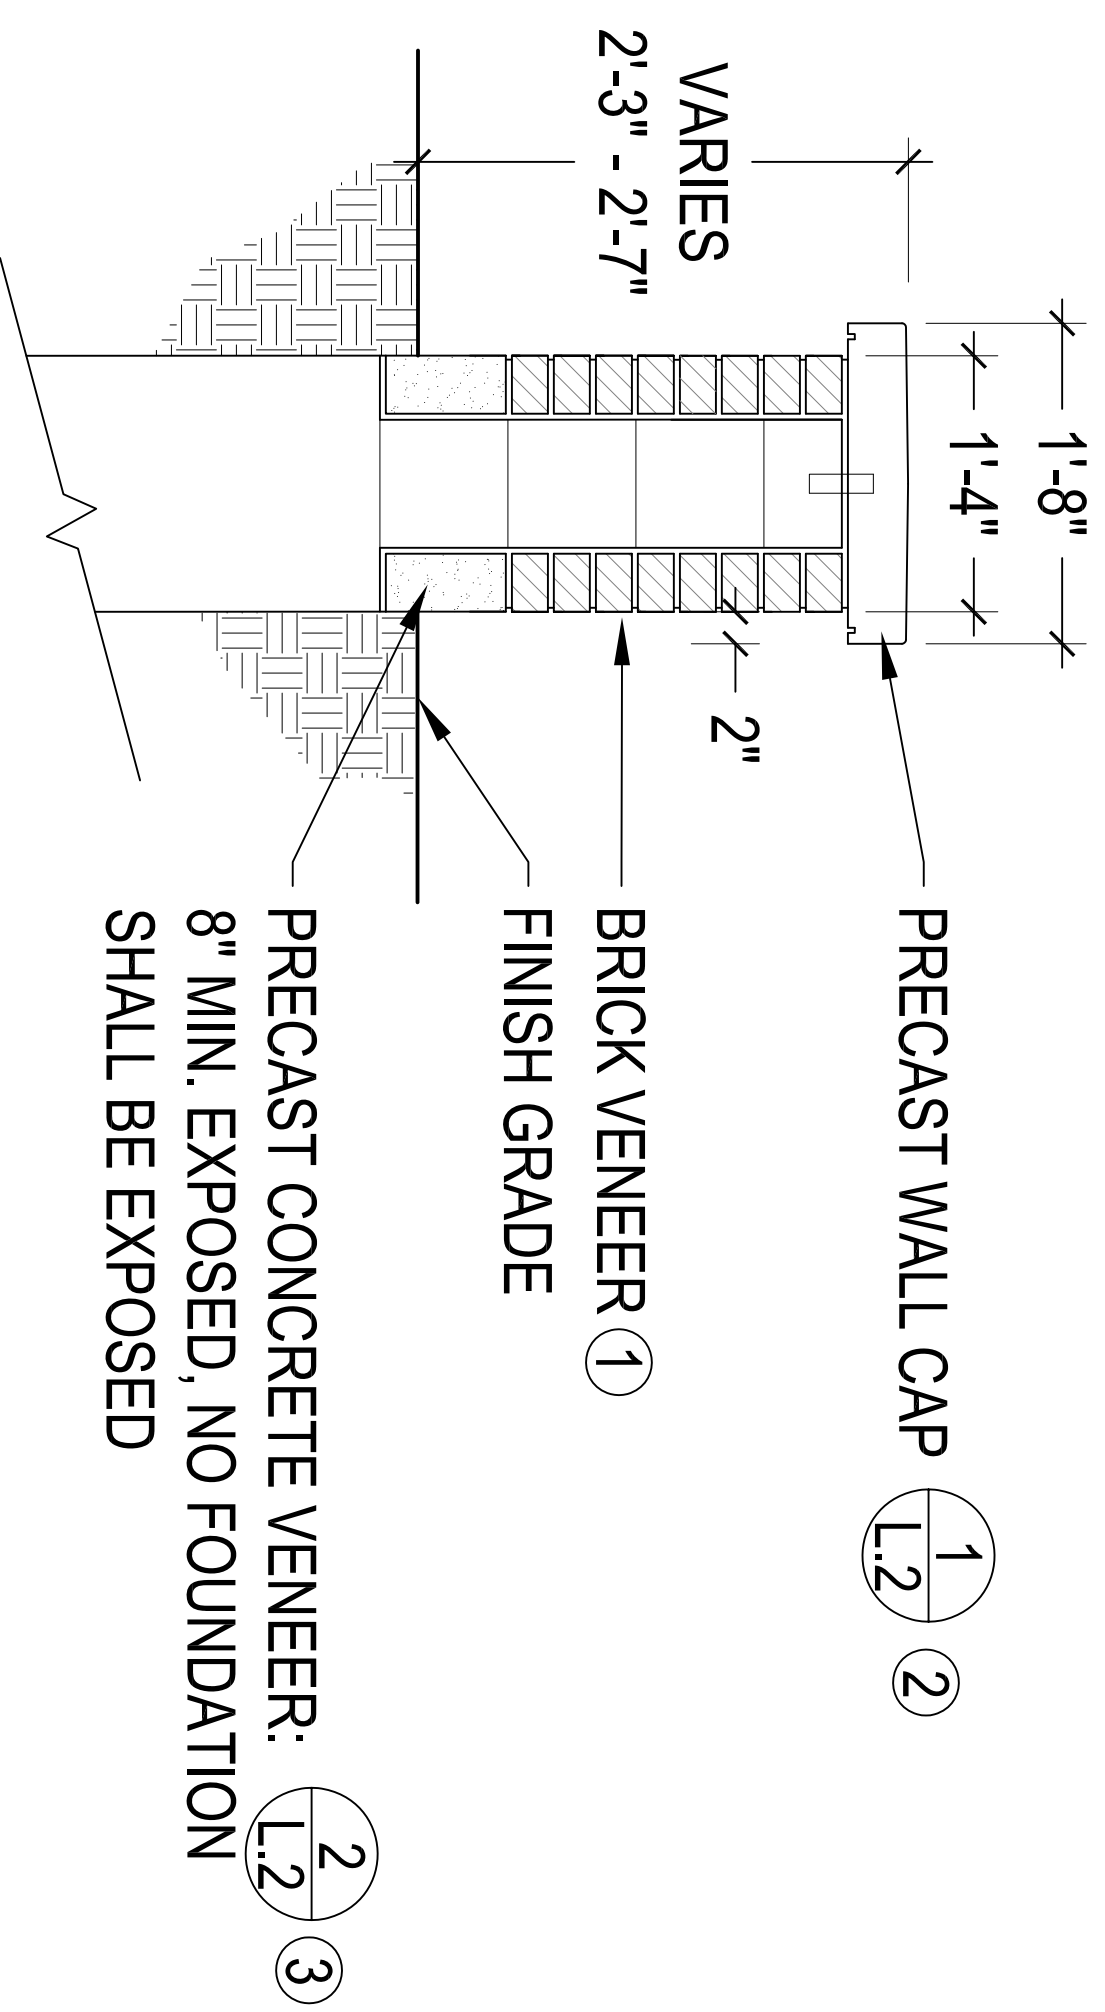

**3** MASONRY SIGN BASE SECTION  
L.1 SCALE: 1"=1'-0"

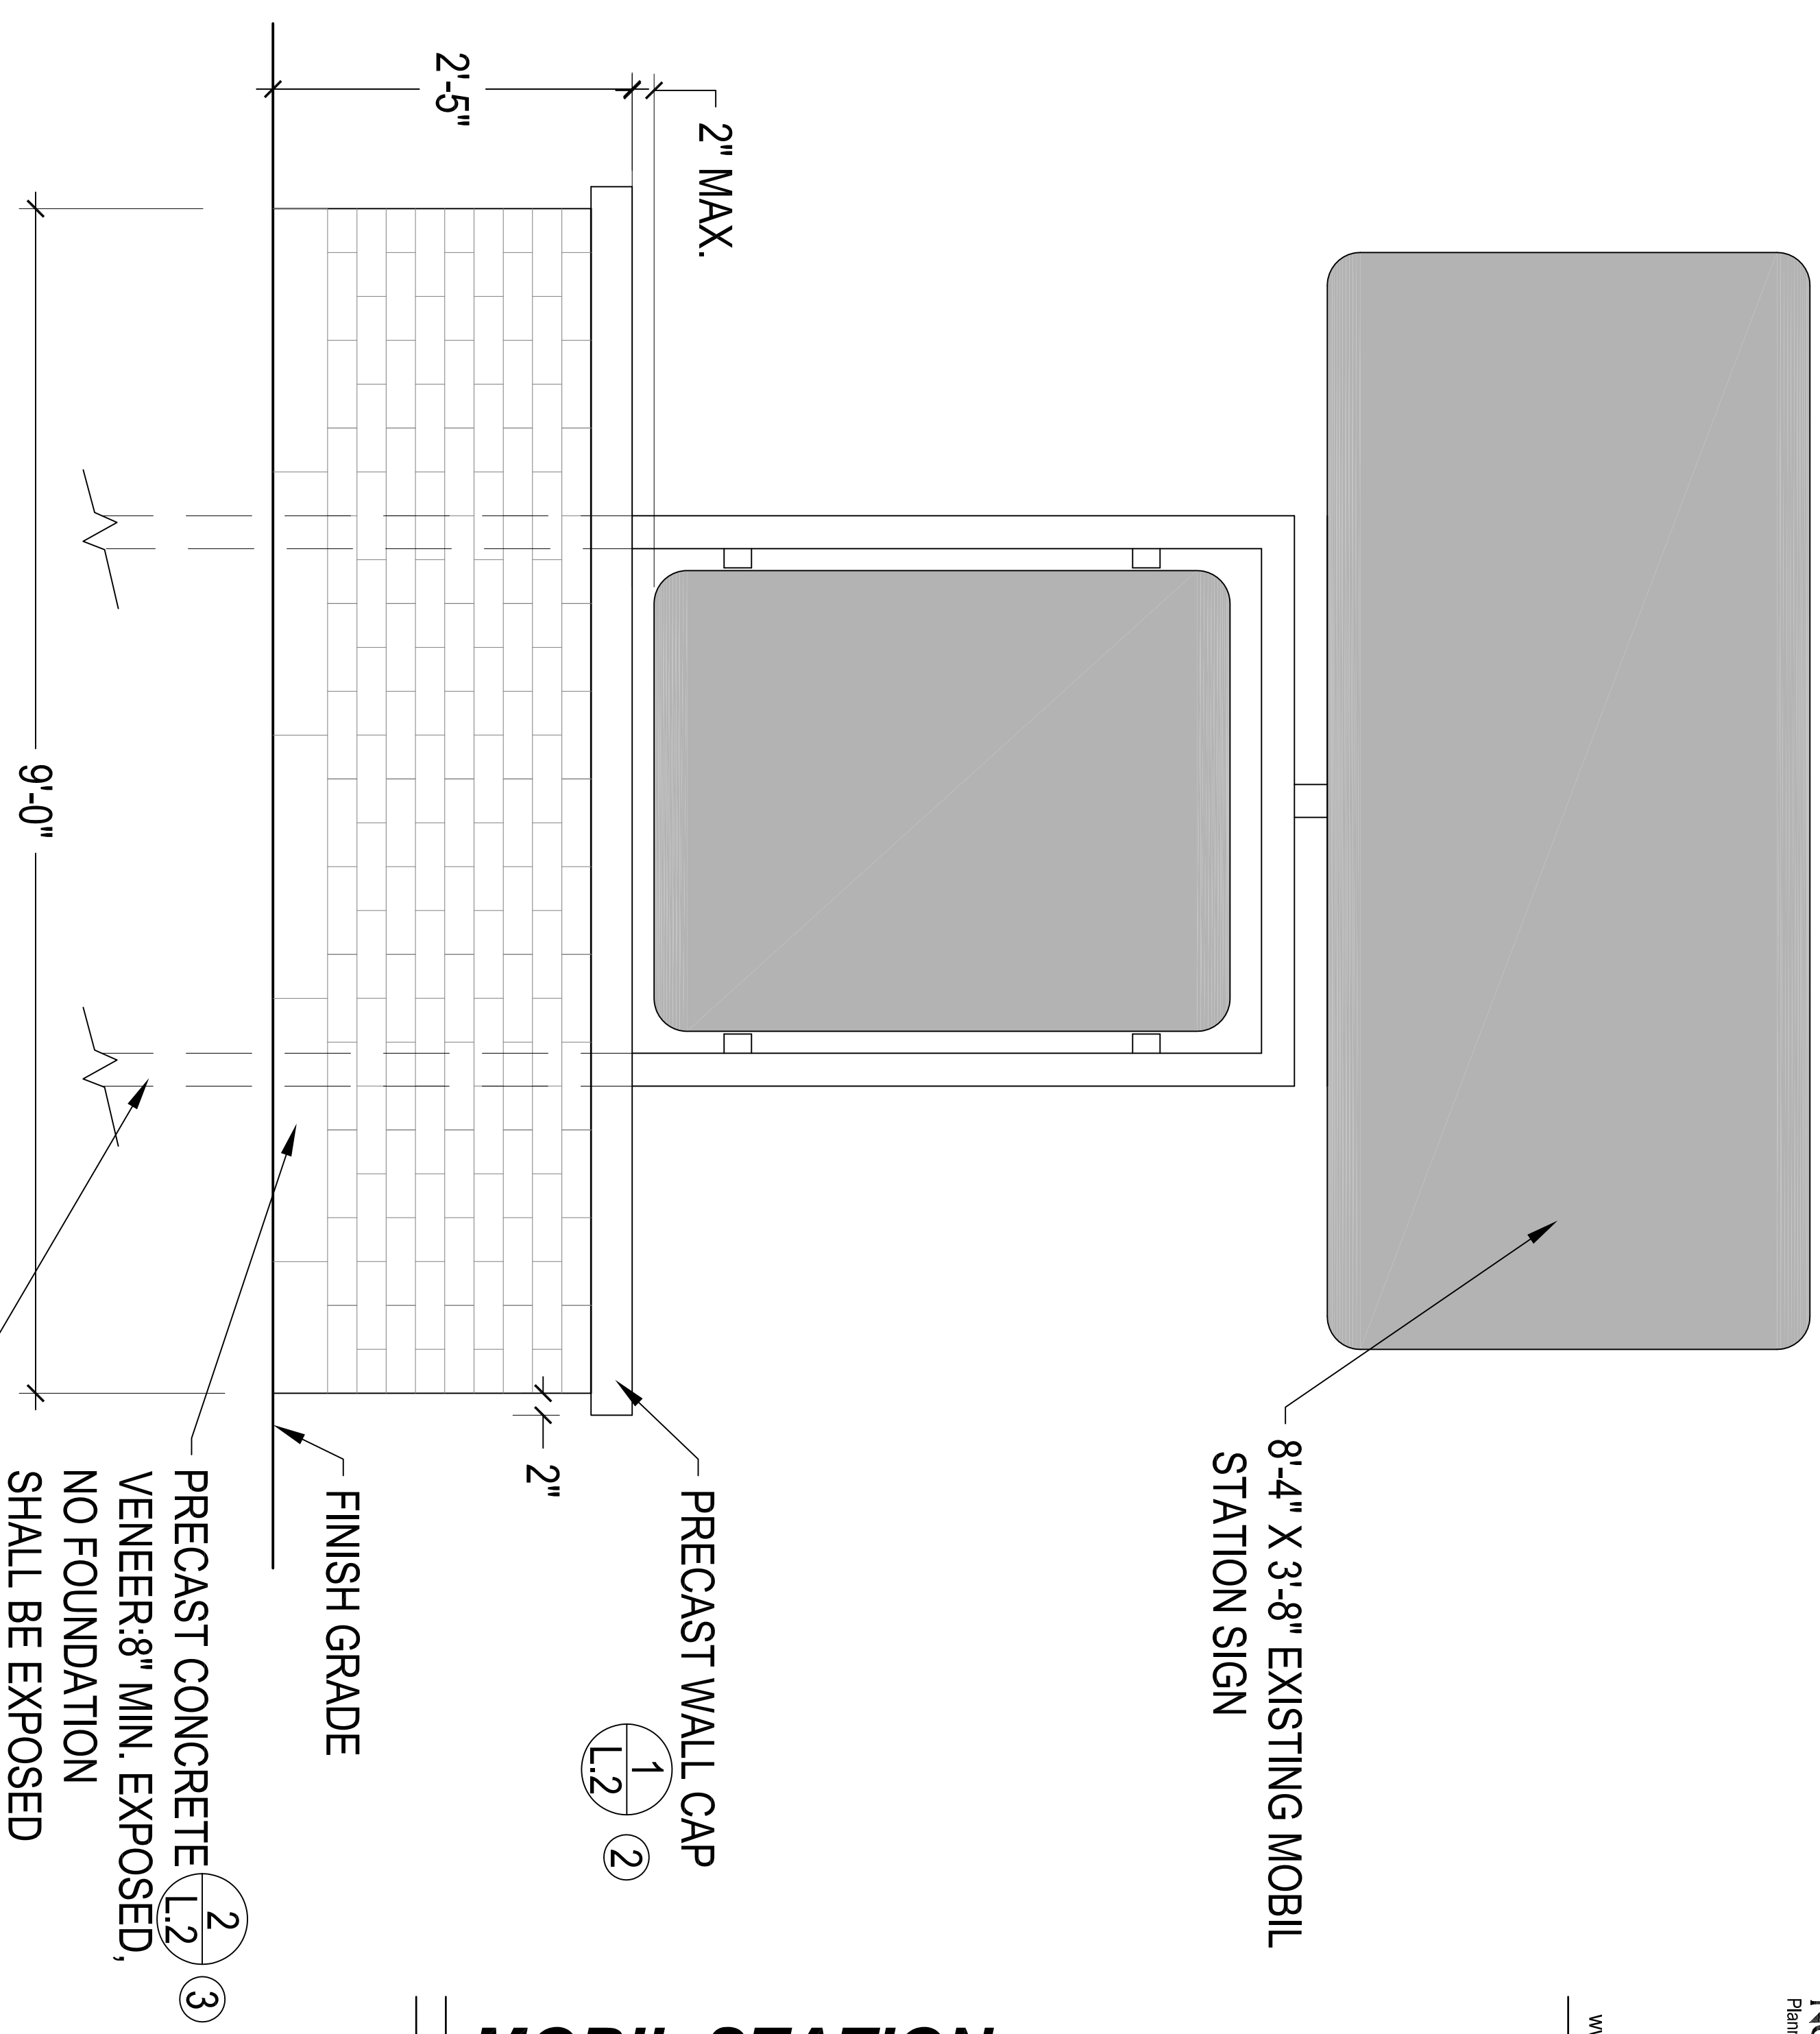

**2** MASONRY SIGN 2 BASE ELEVATION  
L.1 SCALE: 1"=1'-0"

**MOBIL STATION**  
**SIGNAGE DETAILS**  
NW Corner of 143rd St. and LaGrange Rd.  
Orland Park, IL

Owner:

Issue Date
June 5, 2012 - Bid Set
Revision Date

Sheet Title  
**Details**

Sheet Number  
**L.1**