



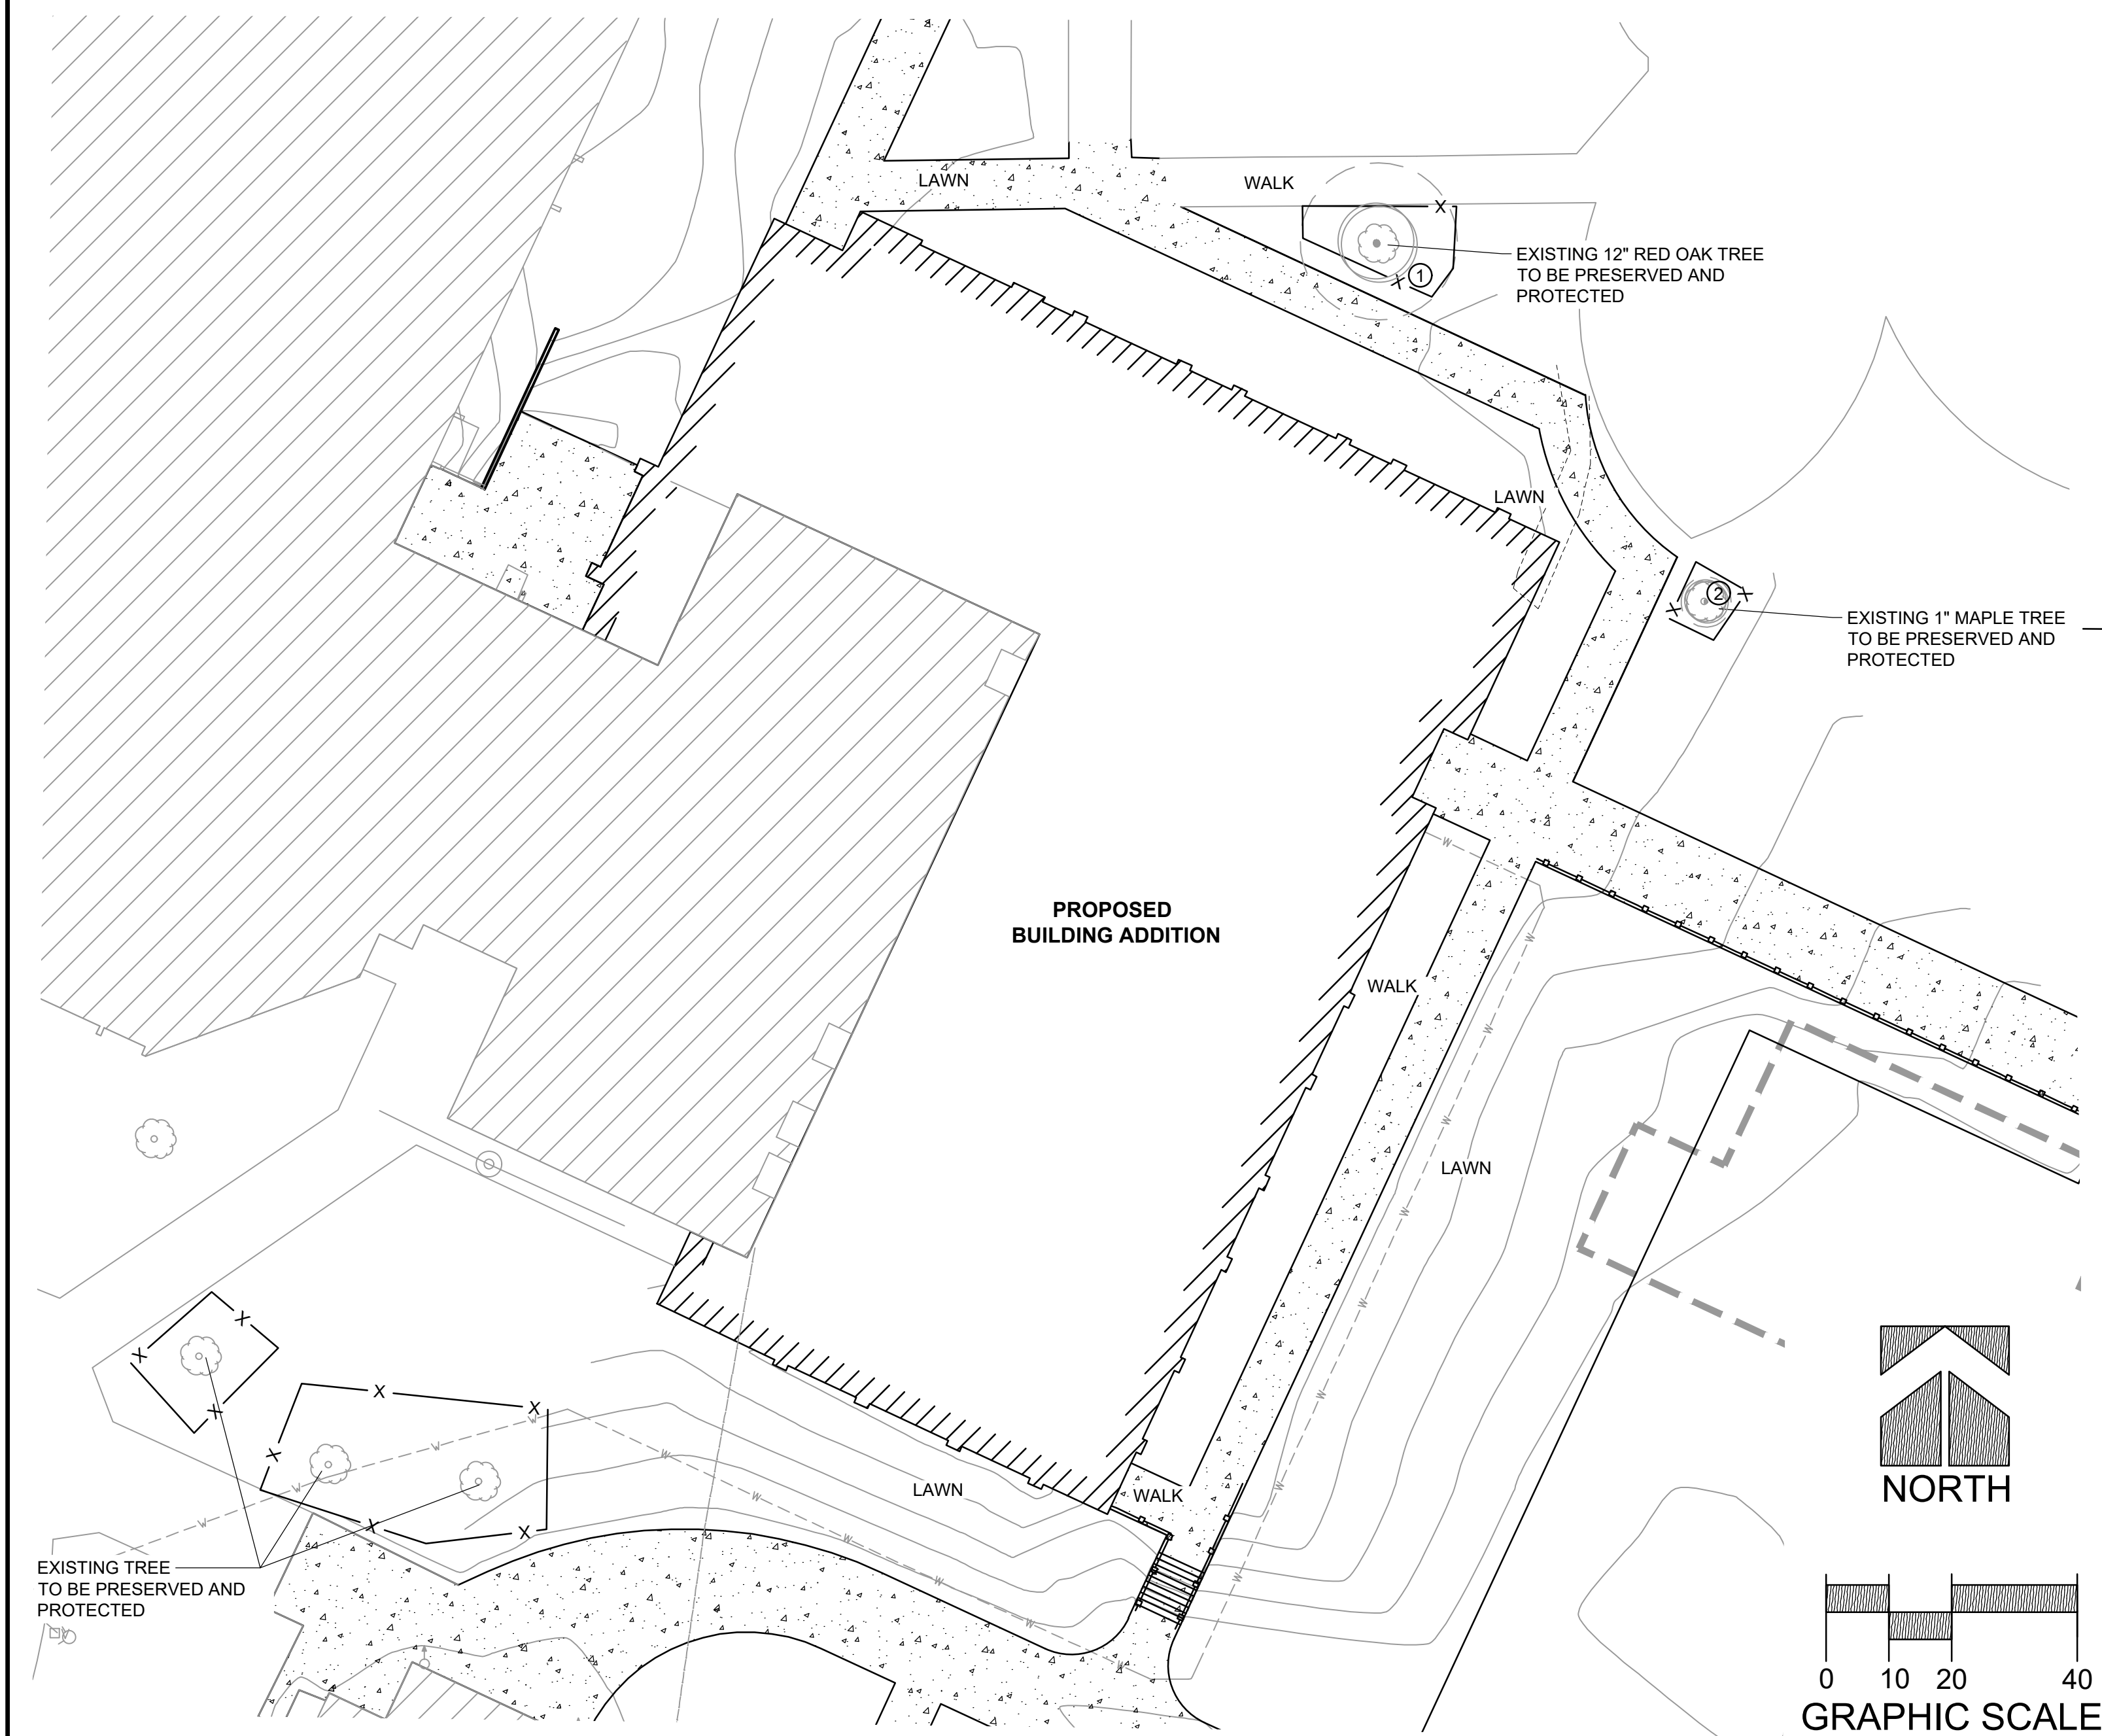

PLANT KEY


- EXISTING TREE TO BE REMOVED
- TREE DRIPLINE
- PROPOSED TREE
- EXISTING TREE TO REMAIN
- TREE PROTECTION FENCE

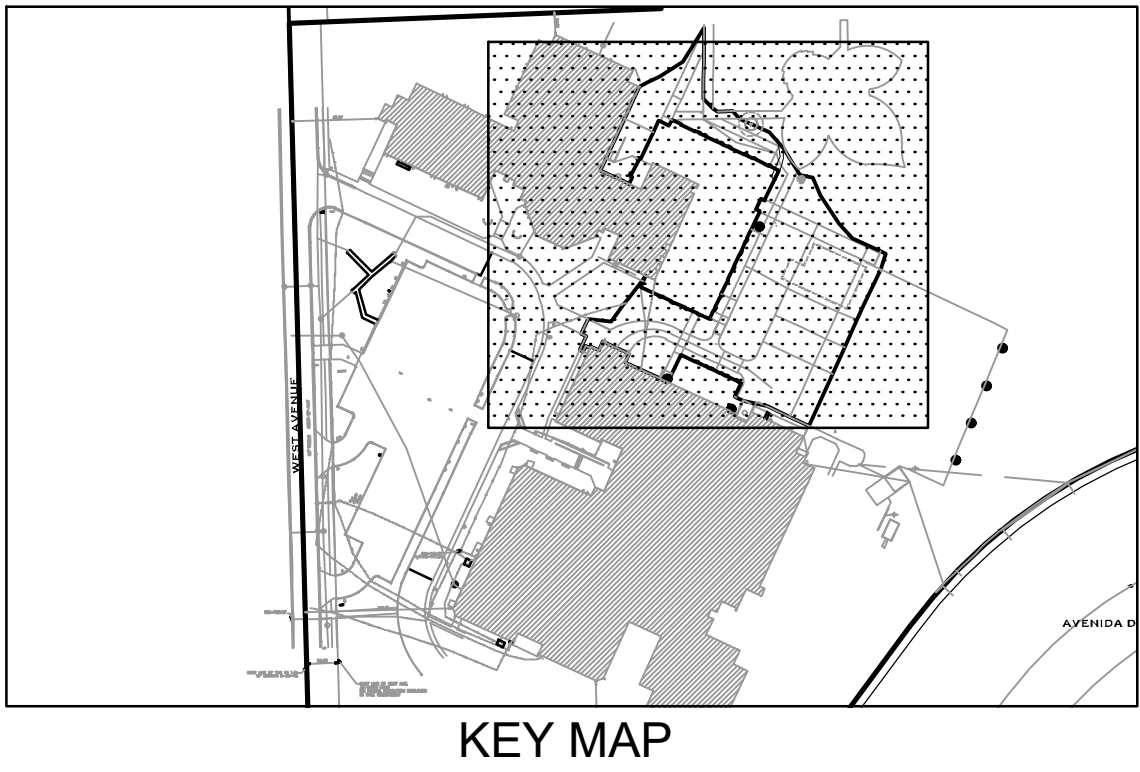

GENERAL LANDSCAPE DETAILS

Notes

1. Install 4' high orange vinyl snow / construction fencing or similar fencing as shown on this plan.
2. Erect fence with 5' metal t-stakes at least every 10'.
3. The fencing shall be in place before construction activity begins and remain until all exterior work has been completed.
4. No construction activity shall take place nor shall any equipment be stored inside of the fencing.

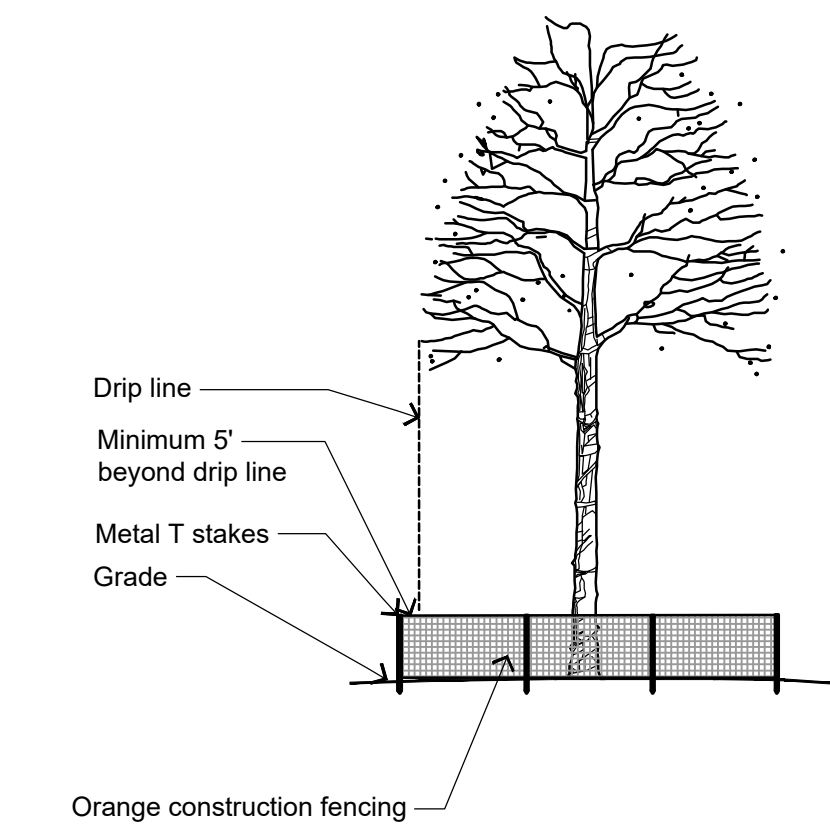

1 TREE PROTECTION FENCING DETAIL
NOT TO SCALE

THERE IS 1 COMBINED CIVIL PLAN FOR BOTH DRAWING SET 2 (HIGH POINT ELEMENTARY) AND DRAWING SET 4 (ORLAND JUNIOR HIGH). THIS CIVIL PLAN HAS BEEN COPIED INTO EACH DRAWING PACKAGE FOR REFERENCE. THERE IS NO DIFFERENCE BETWEEN THE REPLICATION OF THE CIVIL PLANS AND THE DUPLICATION SHOULD NOT BE MISCONSTRUED AS TWO SEPARATE SCOPES OF WORK.



R.A.SMITH, INC. ASSUMES NO RESPONSIBILITY FOR DAMAGES, LIABILITY OR COSTS RESULTING FROM CHANGES, ALTERATIONS MADE TO THIS PLAN, WITHOUT THE EXPRESSED WRITTEN CONSENT OF R.A.SMITH, INC.

ALL COPYRIGHTS TO THESE DRAWINGS ARE RESERVED. THEY MAY NOT BE COPIED, CHANGED, OR ASSIGNED TO ANY THIRD PARTY IN ANY MANNER WITHOUT OBTAINING THE EXPRESSED WRITTEN PERMISSION OF R.A.SMITH, INC.

reSmith
1725 E. BURNHAM AVE. SUITE 102
MERRILLVILLE, INDIANA 46550-5501
(317) 833-8800
www.re-smith.com

TRIA
ARCHITECTURE

Larson Engineering, Inc.
141 E. Douglas Road, Suite 202
Bolingbrook, Illinois 60440
(630) 659-1000
www.larsoneng.com

PRASNO ENGINEERING
141 E. Douglas Road, Suite 202
Bolingbrook, Illinois 60440
(630) 659-1000
www.prasnoeng.com

ORLAND SCHOOL DISTRICT 135
2023 ADDITIONS AND RENOVATIONS AT:
HIGH POINT ELEMENTARY SCHOOL & ORLAND JUNIOR HIGH
14825 & 14855 WEST AVENUE, ORLAND PARK, IL 60462

PROJECT NUMBER: 21-084	REVISIONS	DATE
PROJECT MANAGER: TNS	1	5/17/2023
DESIGN BY: DJB	2	
ISSUED FOR BIDDING: 01/02/2023	3	

