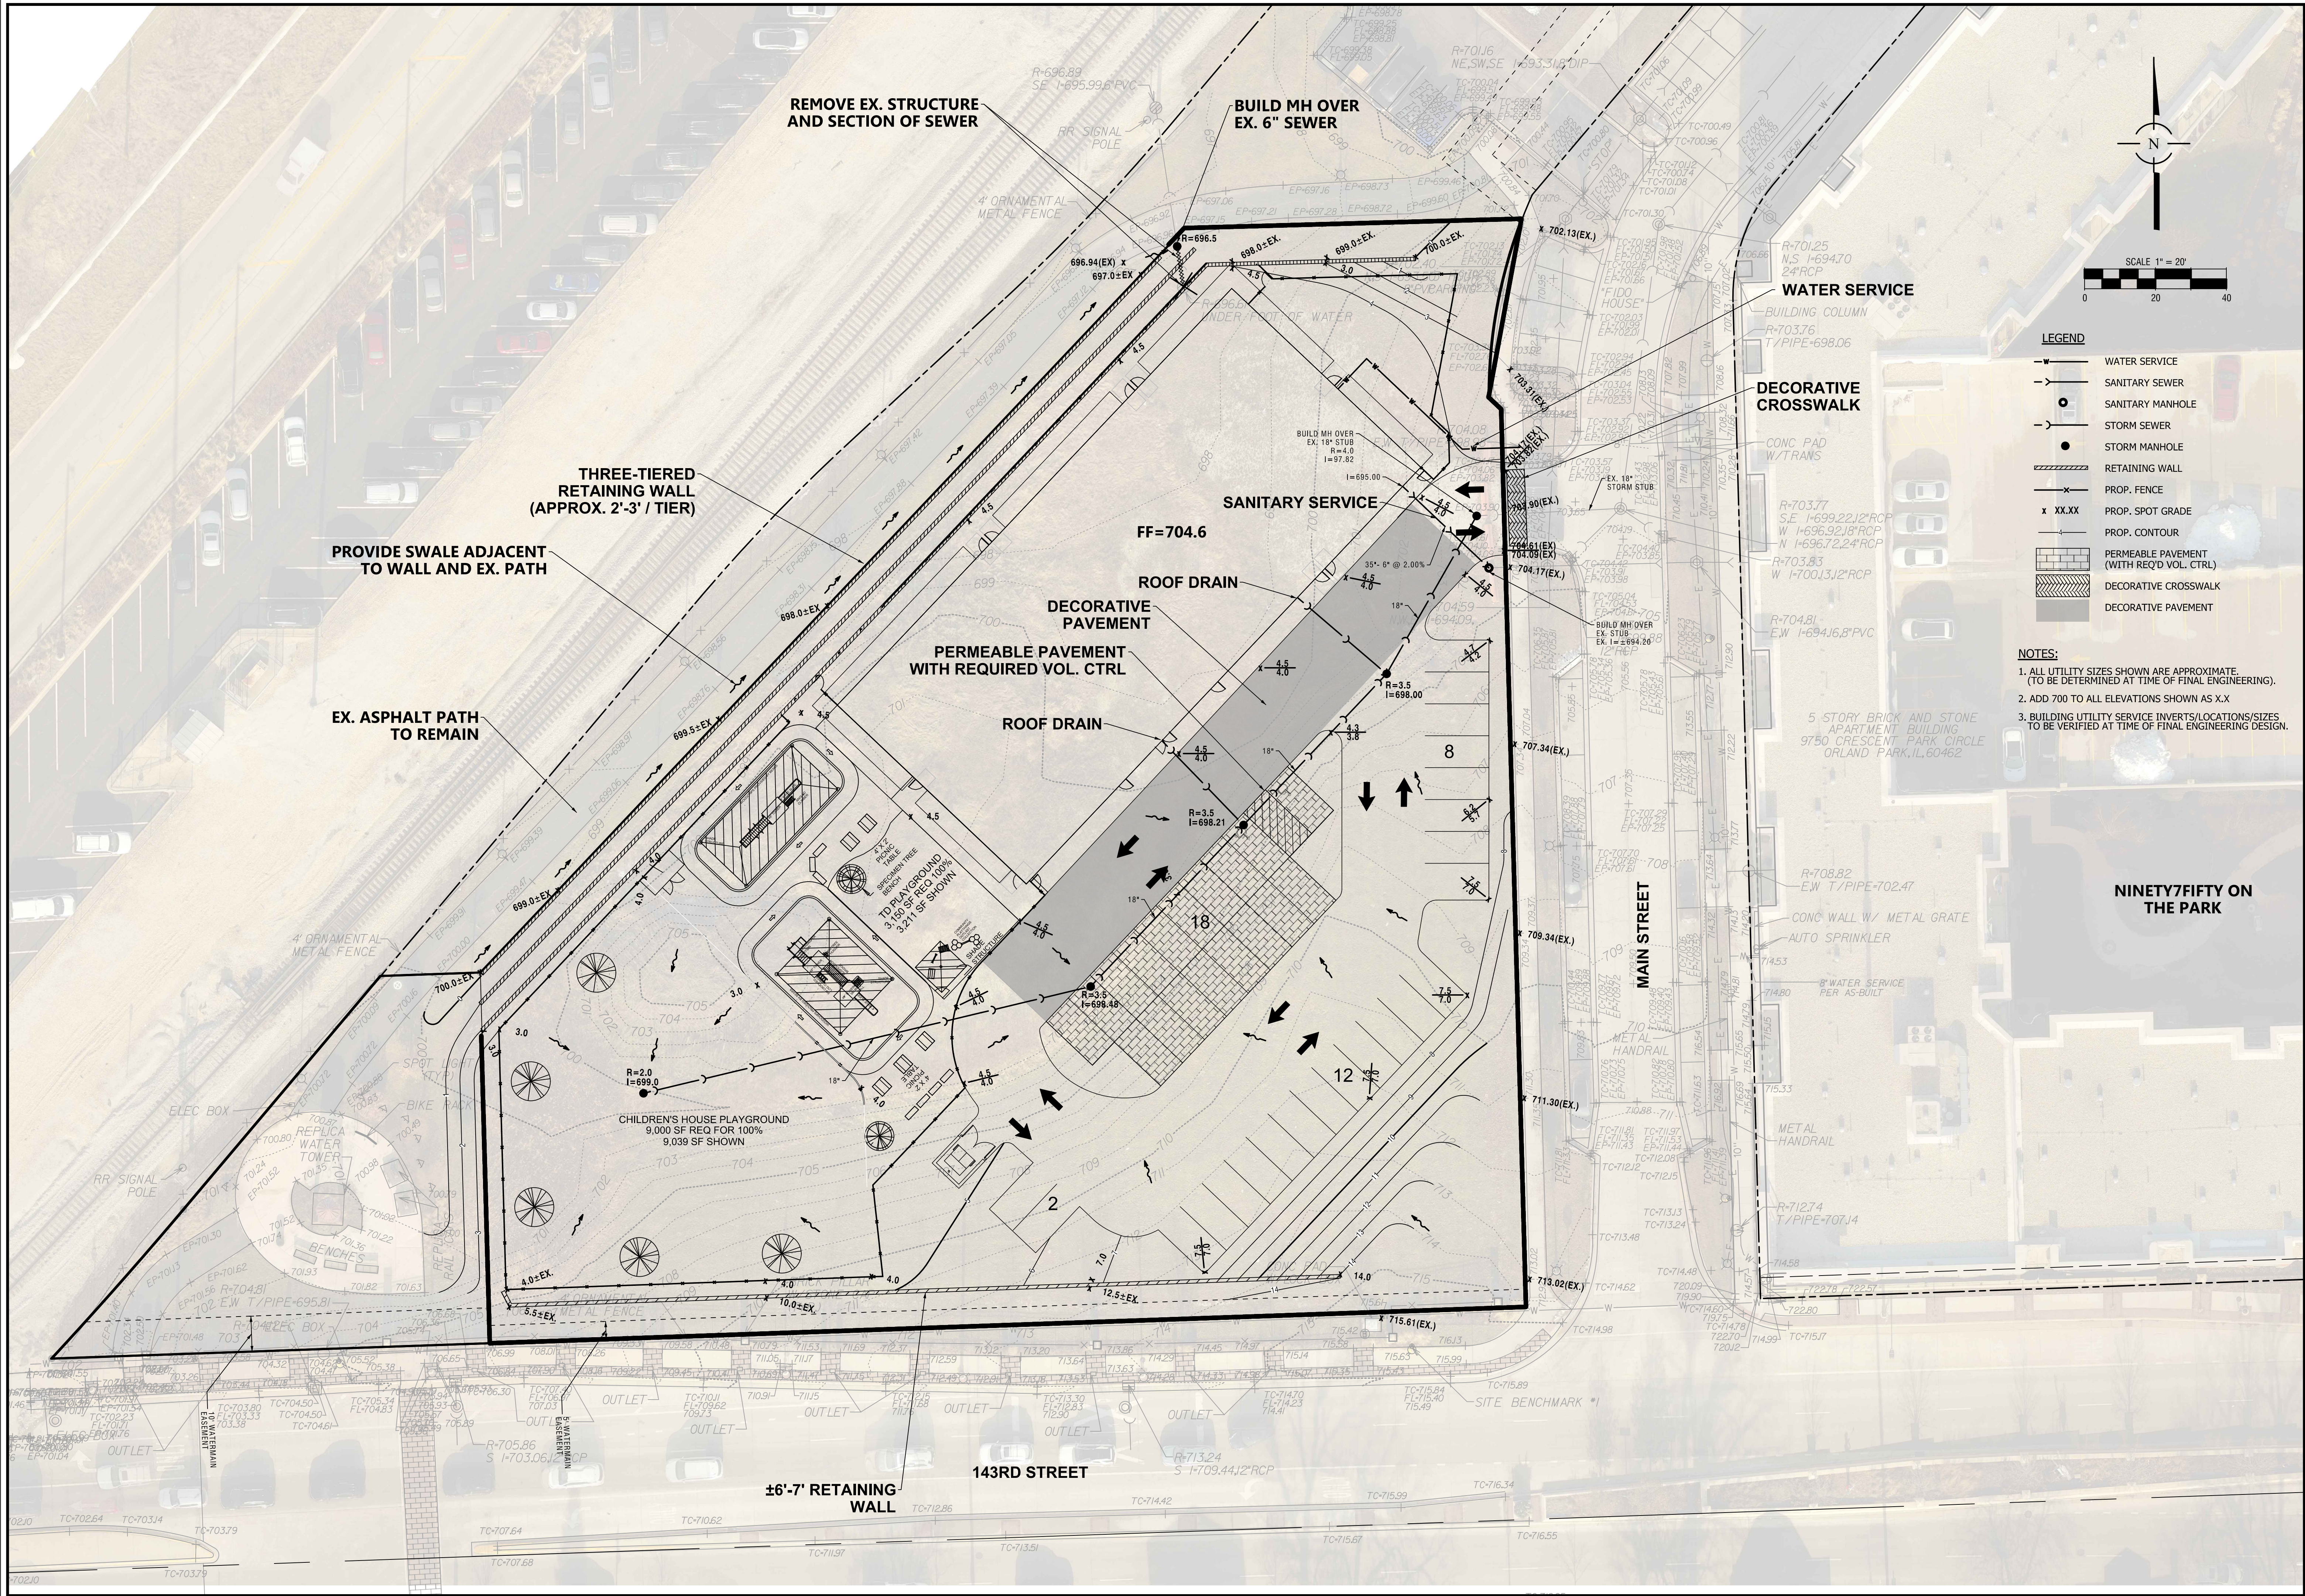


LEGEND

- WATER SERVICE
- SANITARY SEWER
- SANITARY MANHOLE
- STORM SEWER
- STORM MANHOLE
- ▨ RETAINING WALL
- PROP. FENCE
- x XX.XX PROP. SPOT GRADE
- PROP. CONTOUR
- ▨ PERMEABLE PAVEMENT (WITH REQ'D VOL. CTRL)
- ▨ DECORATIVE CROSSWALK
- ▨ DECORATIVE PAVEMENT

NOTES:

1. ALL UTILITY SIZES SHOWN ARE APPROXIMATE. (TO BE DETERMINED AT TIME OF FINAL ENGINEERING).
2. ADD 700 TO ALL ELEVATIONS SHOWN AS X.X
3. BUILDING UTILITY SERVICE INVERTS/LOCATIONS/SIZES TO BE VERIFIED AT TIME OF FINAL ENGINEERING DESIGN.

NO.	DATE	REMARKS

NO.	DATE	REMARKS
4.	06/26/24	REVISED PER CLIENT
3.	06/24/24	REVISED SITE PLAN
2.	06/18/24	PER VILLAGE REVIEW
1.	05/16/24	REVISED SITE PLAN

PRELIMINARY ENGINEERING

**PARCEL C
DOWNTOWN ORLAND PARK
ORLAND PARK, IL**

CONSULTING ENGINEERS
SITE DEVELOPMENT ENGINEERS
LAND SURVEYORS



SPACECO INC.

FILENAME:
4278.15P-ENG

DATE:
05/15/24

JOB NO.
4278.15

SHEET
P-ENG