


4 NORTH ELEVATION

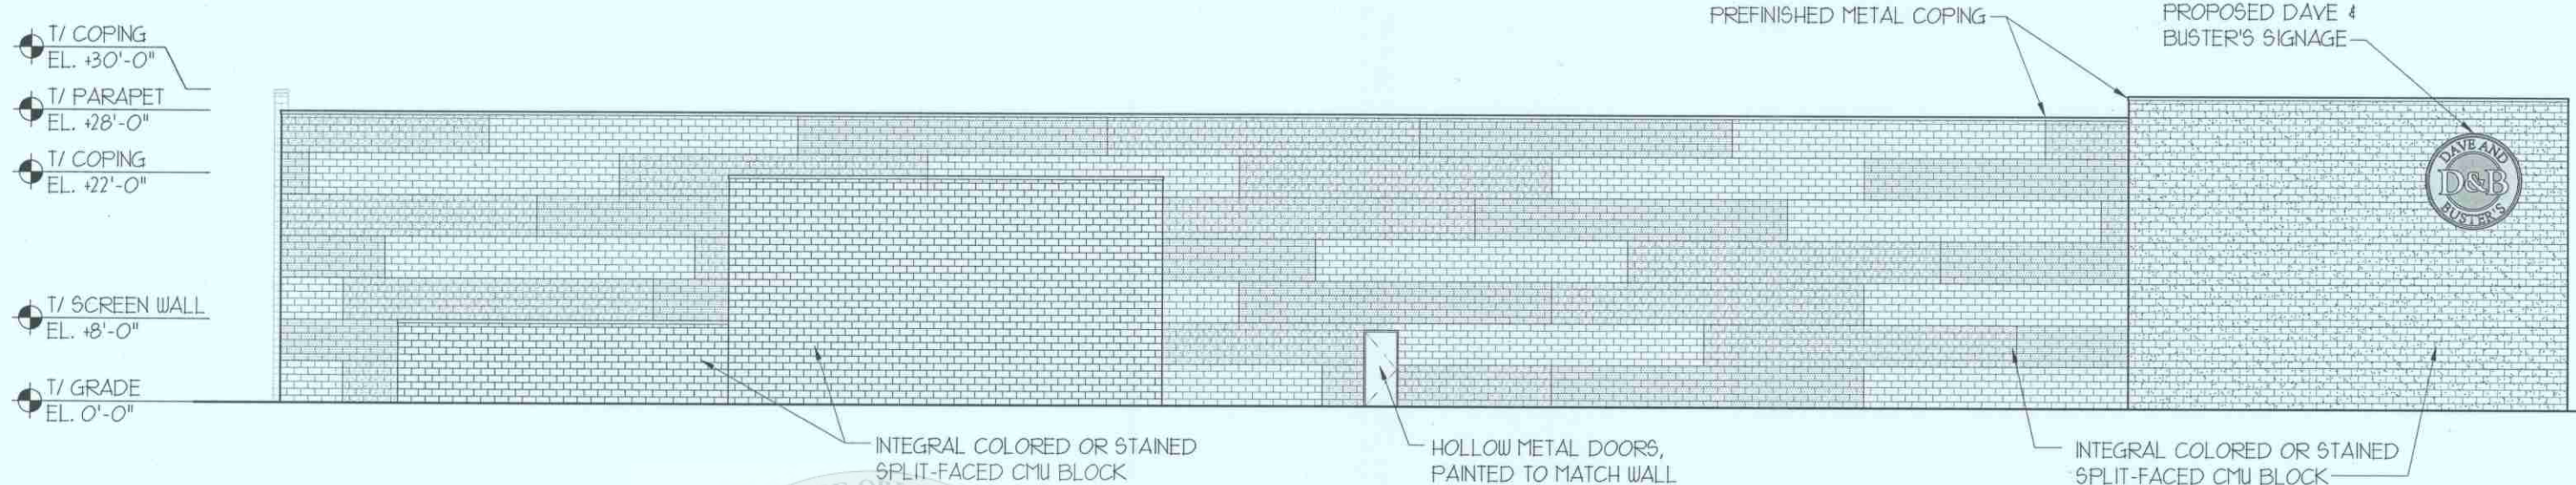

3 EAST ELEVATION

BOARD APPROVED

Case No: 2010-0189

Date: 07/18/11

W/Conditions: yes

W/Out Conditions: _____

DAVE & BUSTER'S

VILLAGE OF ORLAND PARK

