

SPECIFICATIONS

CANOPY TOP

TOP IS FABRICATED ALUMINUM CONSTRUCTION WITH EXTRUDED ALUMINUM FRAME. CANOPY TOP IS TO BE ANGLED SLIGHTLY TO PROMOTE DRAINAGE. FRAME AROUND PERIMETER OF TOP IS 3" x 3" STEEL TUBING THAT PIVOTS UPON CONTACT. TOP IS INTERNALLY-ILLUMINATED BY THREE (3) FLUORESCENT LAMPS.

SUPPORT POLE

POLE HAS 13" x 13" x 3/4" THICK STEEL PLATE WITH FOUR(4) 1" DIA. HOLES IN EACH CORNER 2" FROM EACH END AND FOUR (4) ANCHOR BOLTS.

This Product is Listed by
UNDERWRITERS LABORATORIES, INC.
and Bears the Mark:




METAL SURFACES
PAC CLAD #SIERRA TAN

GRAPHICS
WHITE HIGH PERFORMANCE
VINYL FILM GRAPHICS



5198 North Lake Drive
Lake City, GA 30260
404-361-3800 fax 404-361-7038
website - www.claytonsigns.com

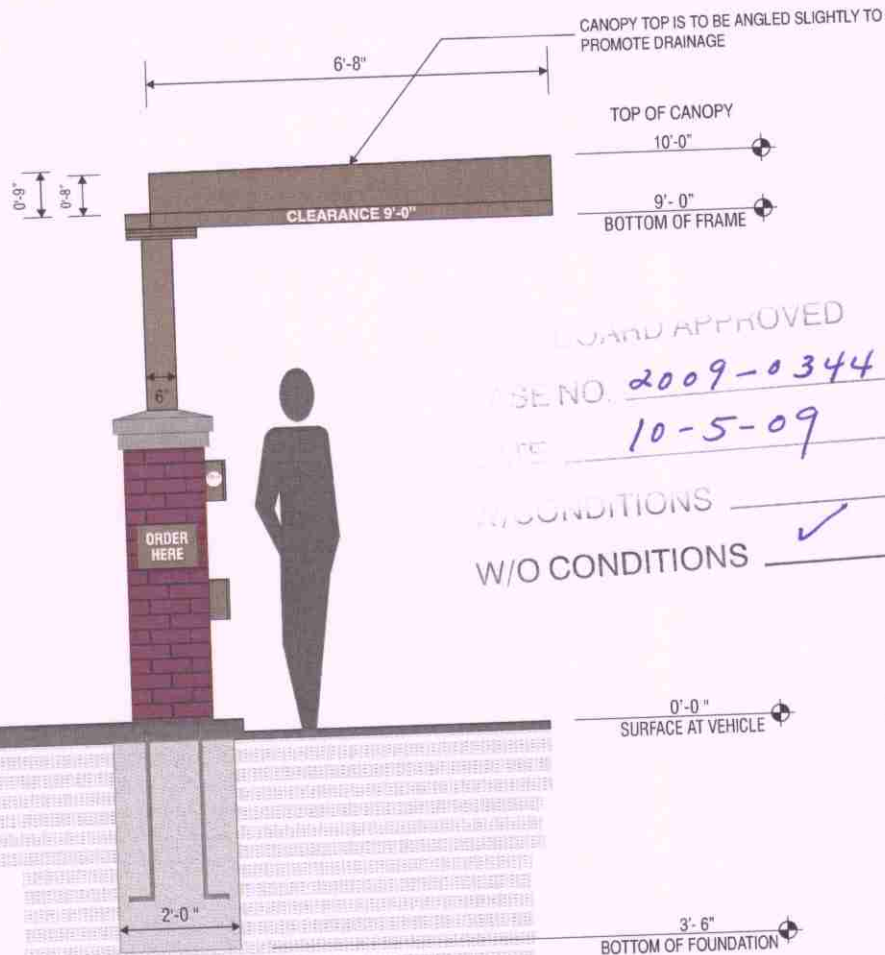

ELEVATION

SCALE - 1/2" = 1'-0"



END VIEW

SCALE - 1/2" = 1'-0"

BOARD APPROVED
CASE NO. 2009-0344
DATE 10-5-09
W/O CONDITIONS ✓

SIGN TYPE
9A

INTERNALLY-ILLUMINATED MENU CANOPY

DRAWING FILE - CFA - ORLAND PARK, IL SIGNAGE.COR

ALL ELECTRICAL
SIGNS ARE
120 VOLTS
UNLESS
OTHERWISE INDICATED

DRAWN BY BEN HOLLIDAY
ACCOUNT REP BEN HOLLIDAY
DRAWING DATE APRIL 23, 2009
REVISION DATE AUGUST 5, 2009

STORE NUMBER
2638

STORE ADDRESS
CHICK-FIL-A - ORLAND PARK FSU
15605 LAGRANGE ROAD
ORLAND PARK, IL 60462

THIS DRAWING IS AN ORIGINAL, UNPUBLISHED DESIGN CREATED BY CLAYTON SIGNS, INC. IT IS NOT TO BE REPRODUCED, COPIED, OR LOANED TO ANYONE OUTSIDE OF YOUR COMPANY IN WHOLE OR IN PART WITHOUT WRITTEN PERMISSION FROM THE OWNER OF CLAYTON SIGNS, INC. ANY SUCH ACTIONS MAY BE SUBJECT TO LEGAL ACTION IN A COURT OF LAW.
© 2009 ALL RIGHTS RESERVED

LOCATION
H