

**BOARD APPROVED**




Case No: 2009-0437

Date: 11/02/09

W/Conditions: yes

W/Out Conditions: \_\_\_\_\_

VILLAGE OF ORLAND PARK

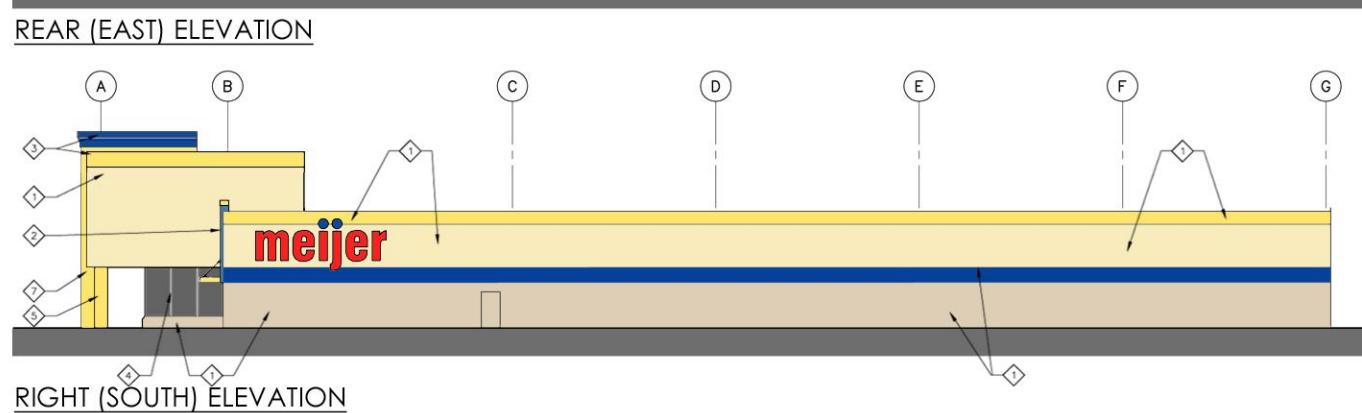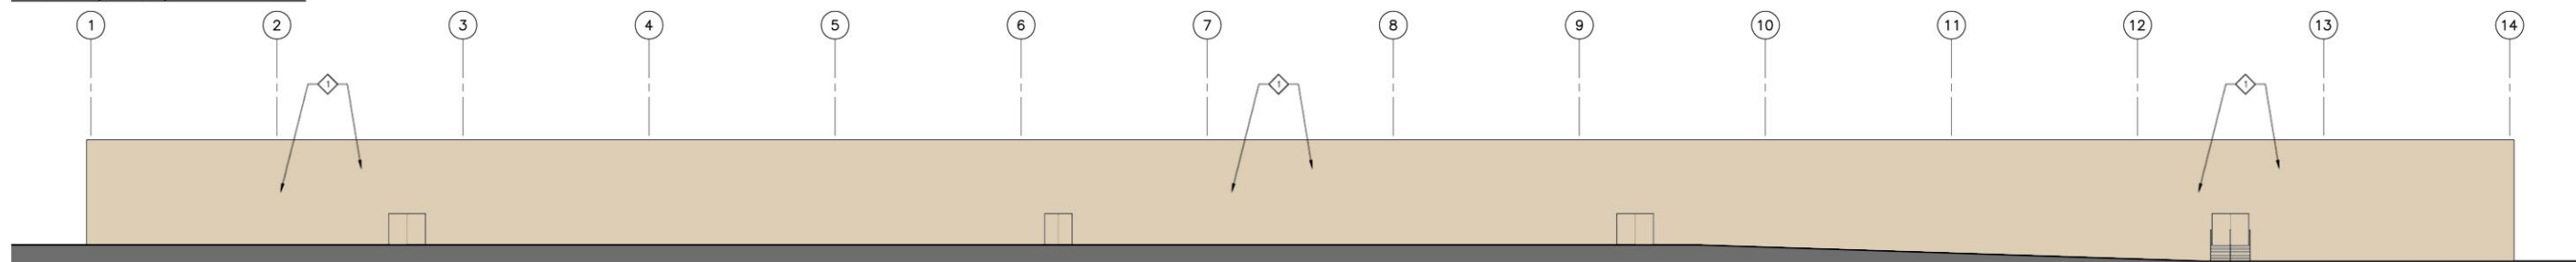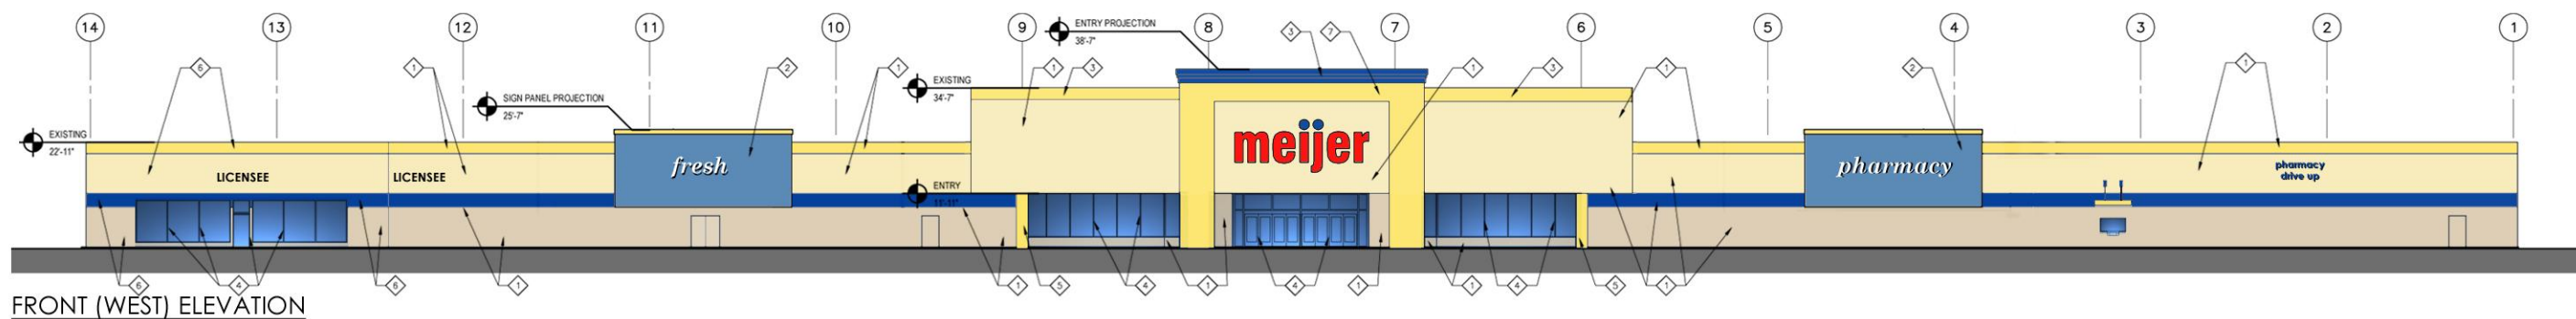

- ◇ PAINT EXISTING PRECAST CONCRETE PANELS
- ◇ NEW RAISED EIFS SIGN PANEL
- ◇ NEW EIFS CORNICE
- ◇ EXISTING DARK BRONZE ALUMINUM STOREFRONT SYSTEM
- ◇ PAINT EXISTING CONCRETE COLUMNS
- ◇ PAINT EXISTING METAL SIDING
- ◇ NEW EIFS FACADE