



LOT COVERAGE EXHIBIT FOR ESTATES AT RAVINIA MEADOW


ORLAND, ILLINOIS

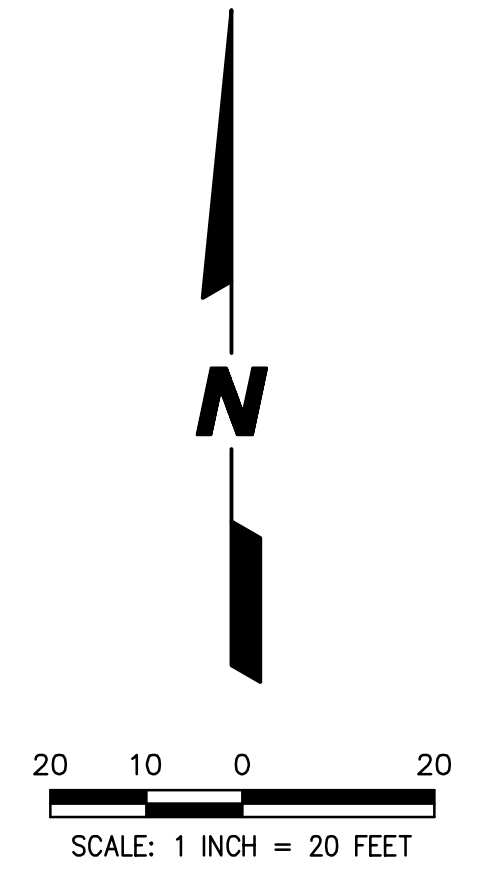


TYPICAL LOT
10,395 sq.ft.

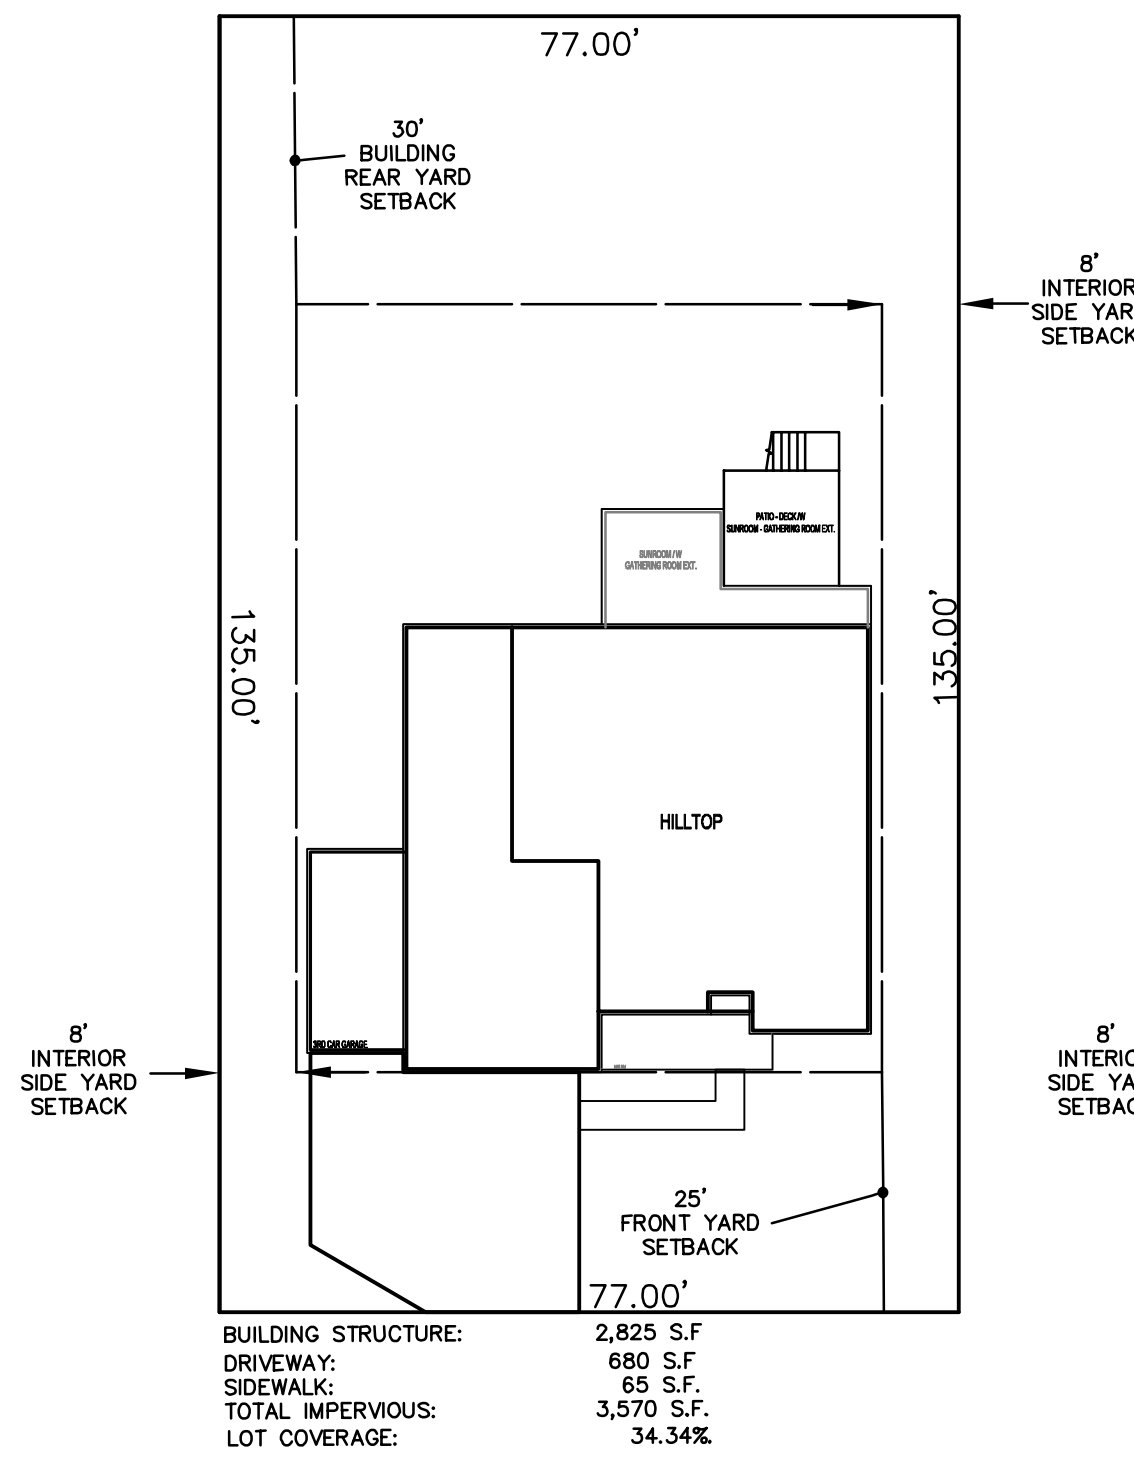


TYPICAL LOT
10,395 sq.ft.

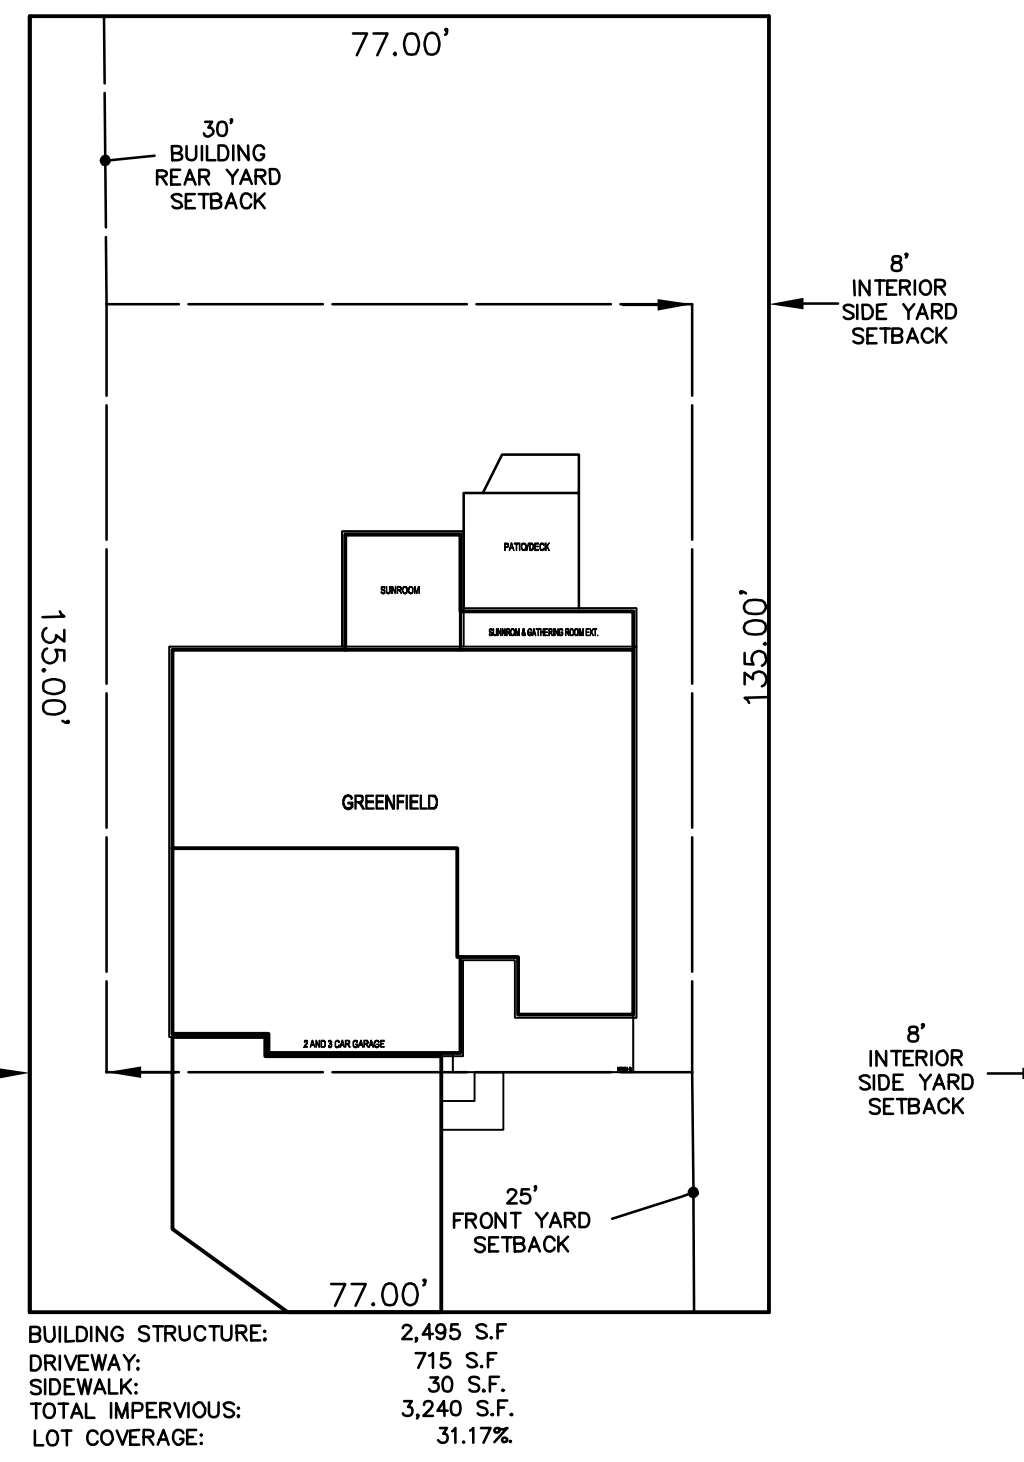


TYPICAL LOT
10,395 sq.ft.

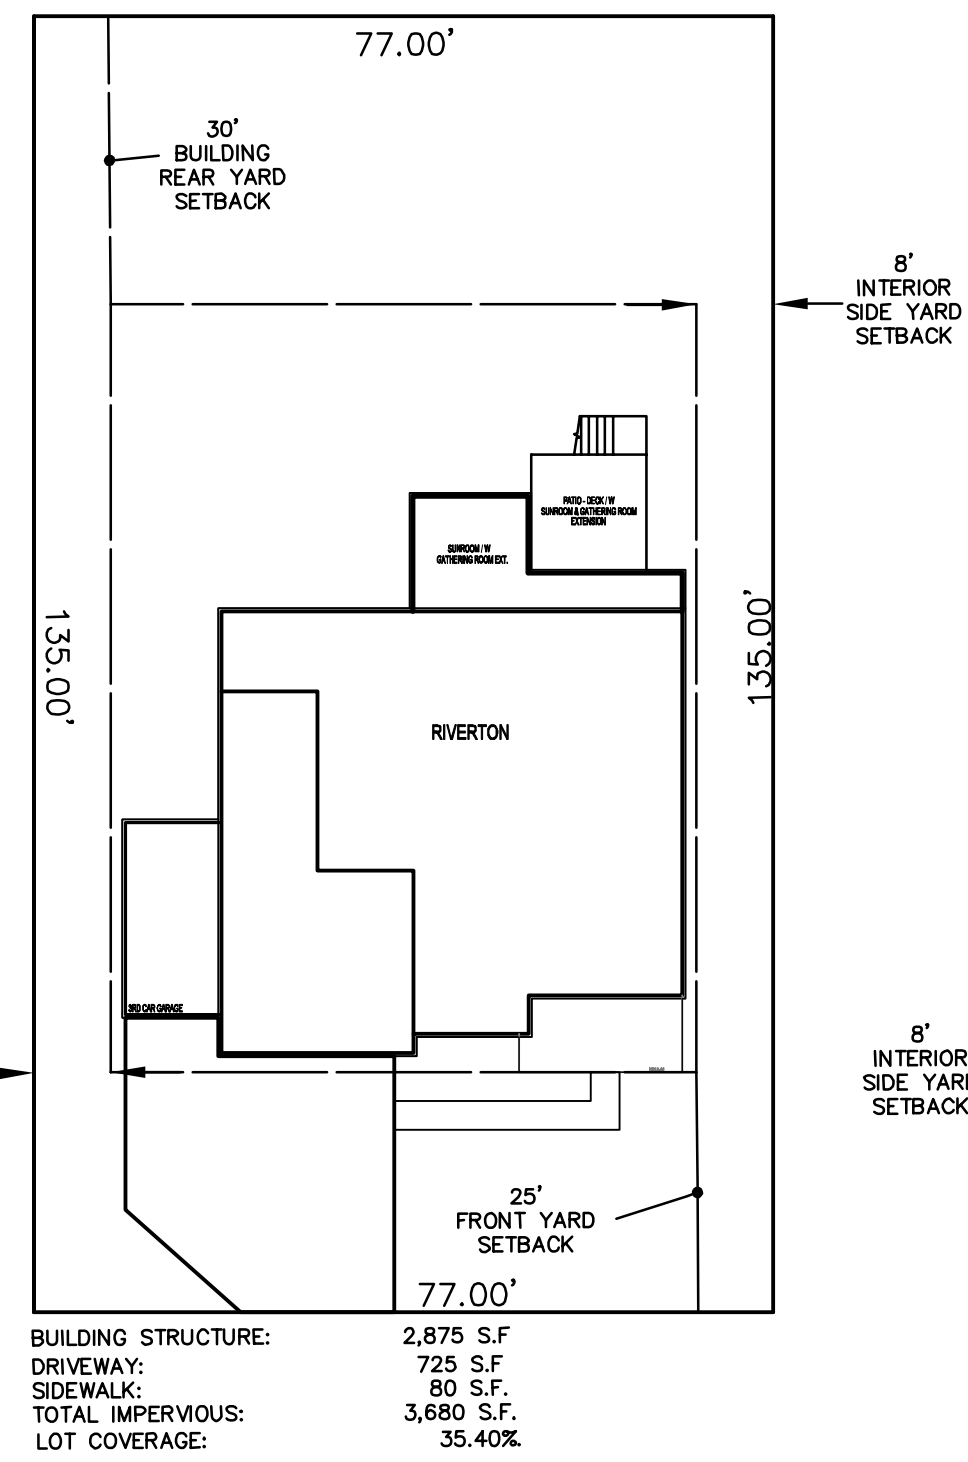


TYPICAL LOT
10,395 sq.ft.

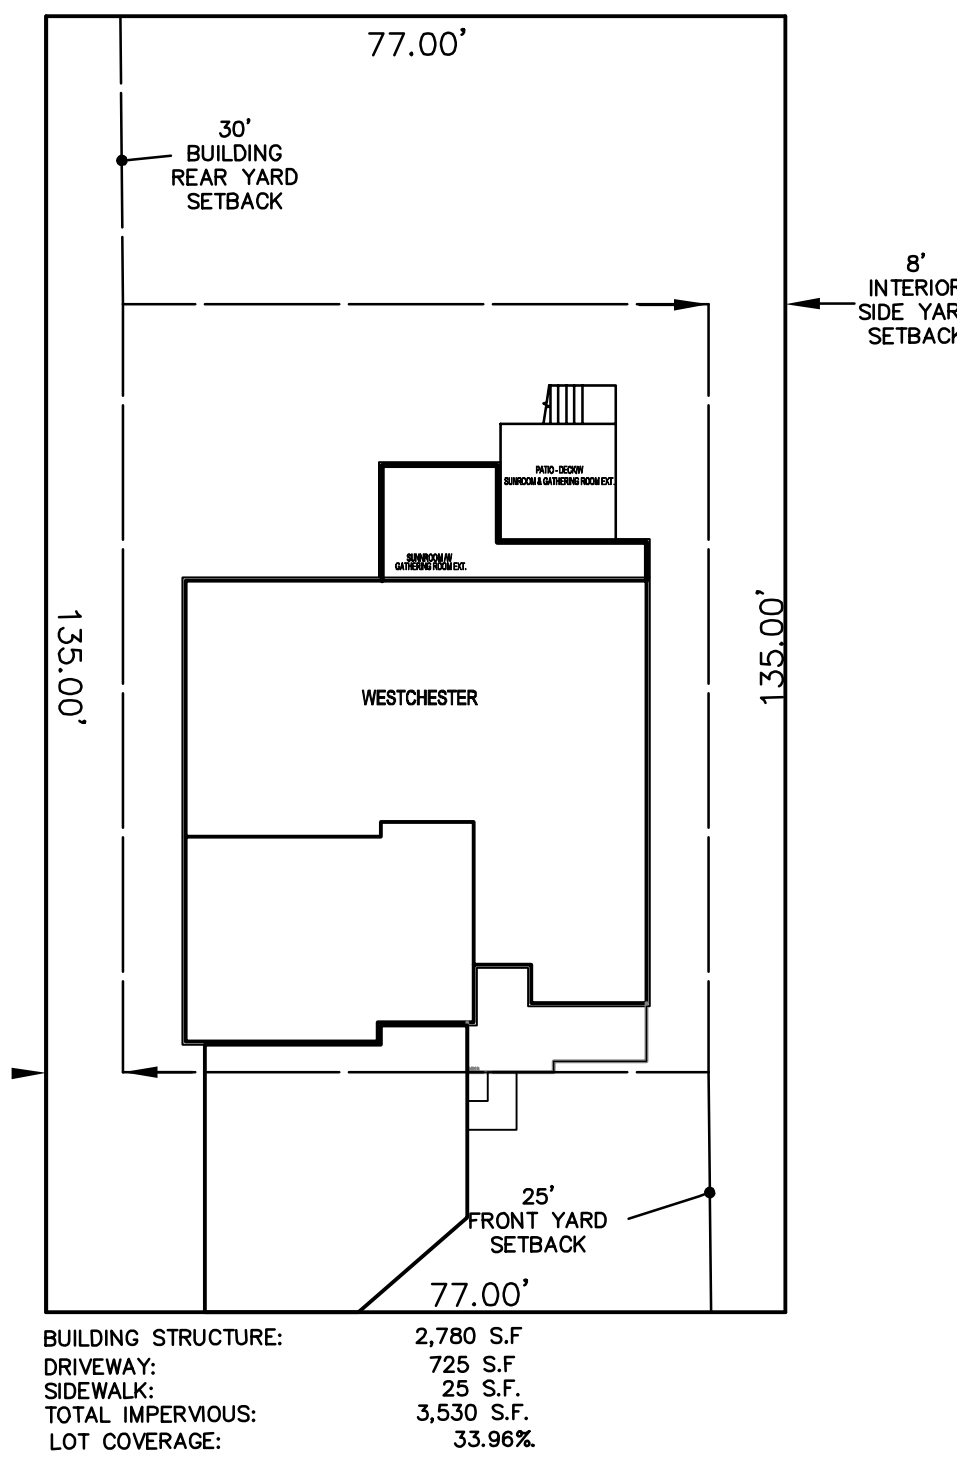


TYPICAL LOT
10,395 sq.ft.

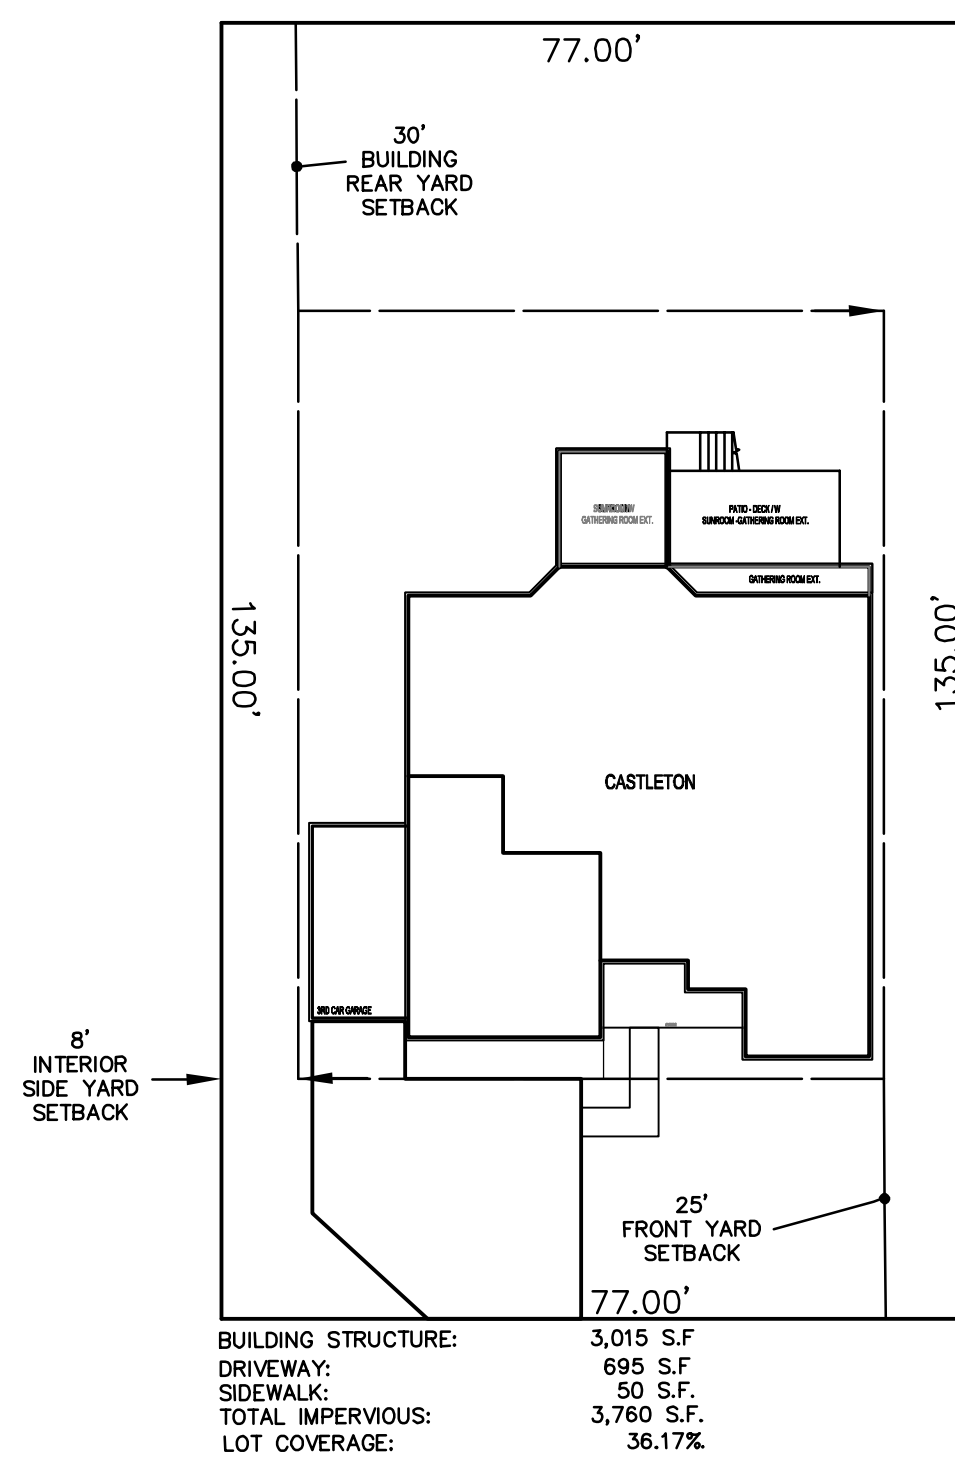

TYPICAL LOT
10,395 sq.ft.

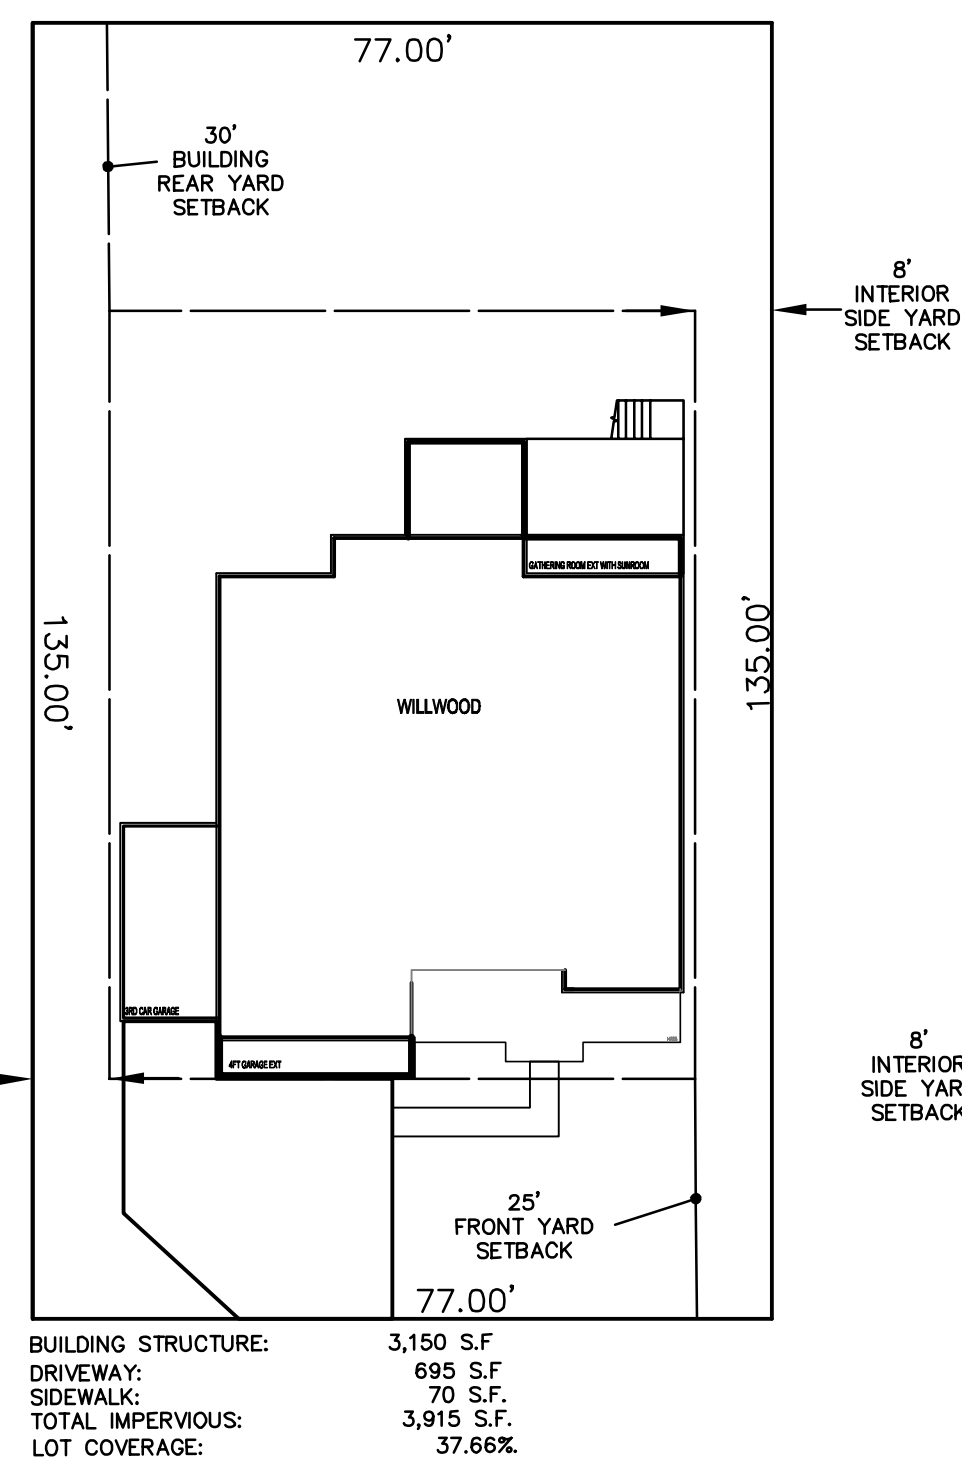

TYPICAL LOT
10,395 sq.ft.

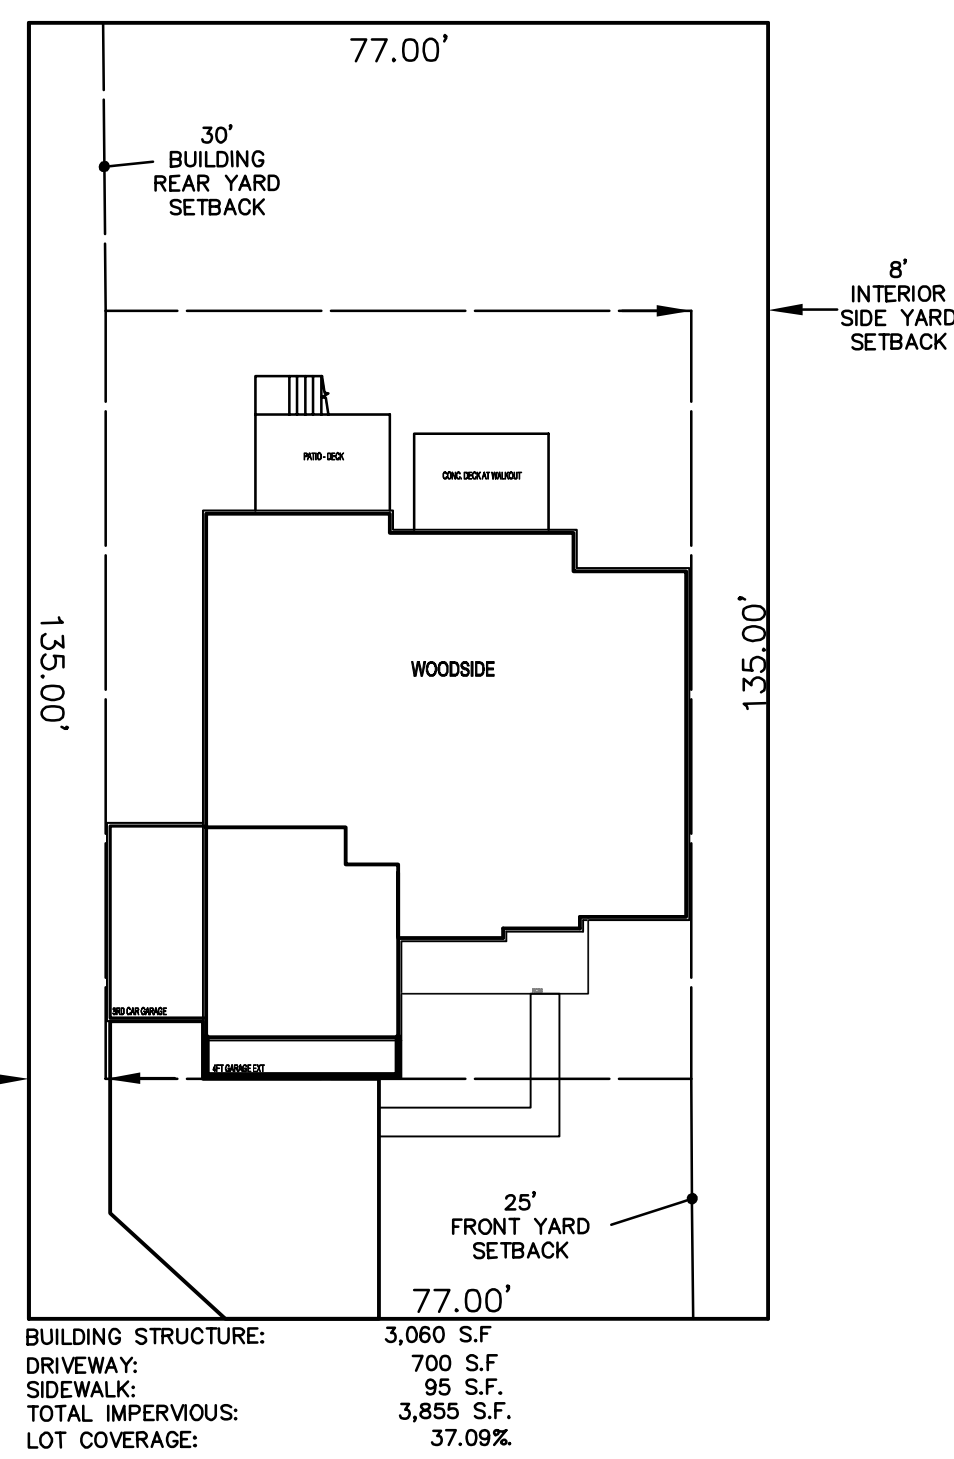

PREPARED FOR:
PULTE HOME COMPANY, LLC
1900 E. GOLF ROAD, SUITE 300
SCHAUMBURG, IL 60173
(847) 230-5400

PREPARED BY:
CEMCON, Ltd.
Consulting Engineers, Land Surveyors & Planners
2280 White Oak Circle, Suite 100
Aurora, Illinois 60502-9675
PH: 630.862.2100 FAX: 630.862.2199
E-Mail: info@cemcon.com Website: www.cemcon.com

DISC NO.: 402.170 FILE NAME: LOT WIDTH EXHIBIT
DRAWN BY: PRP FLD. BK. / PG. NO.: BK./PG.
COMPLETION DATE: 9-30-24 JOB NO.: 402.170
XREF : PROJECT MANAGER : CM
REVISION DATE: 10-1-24, 12-4-24