


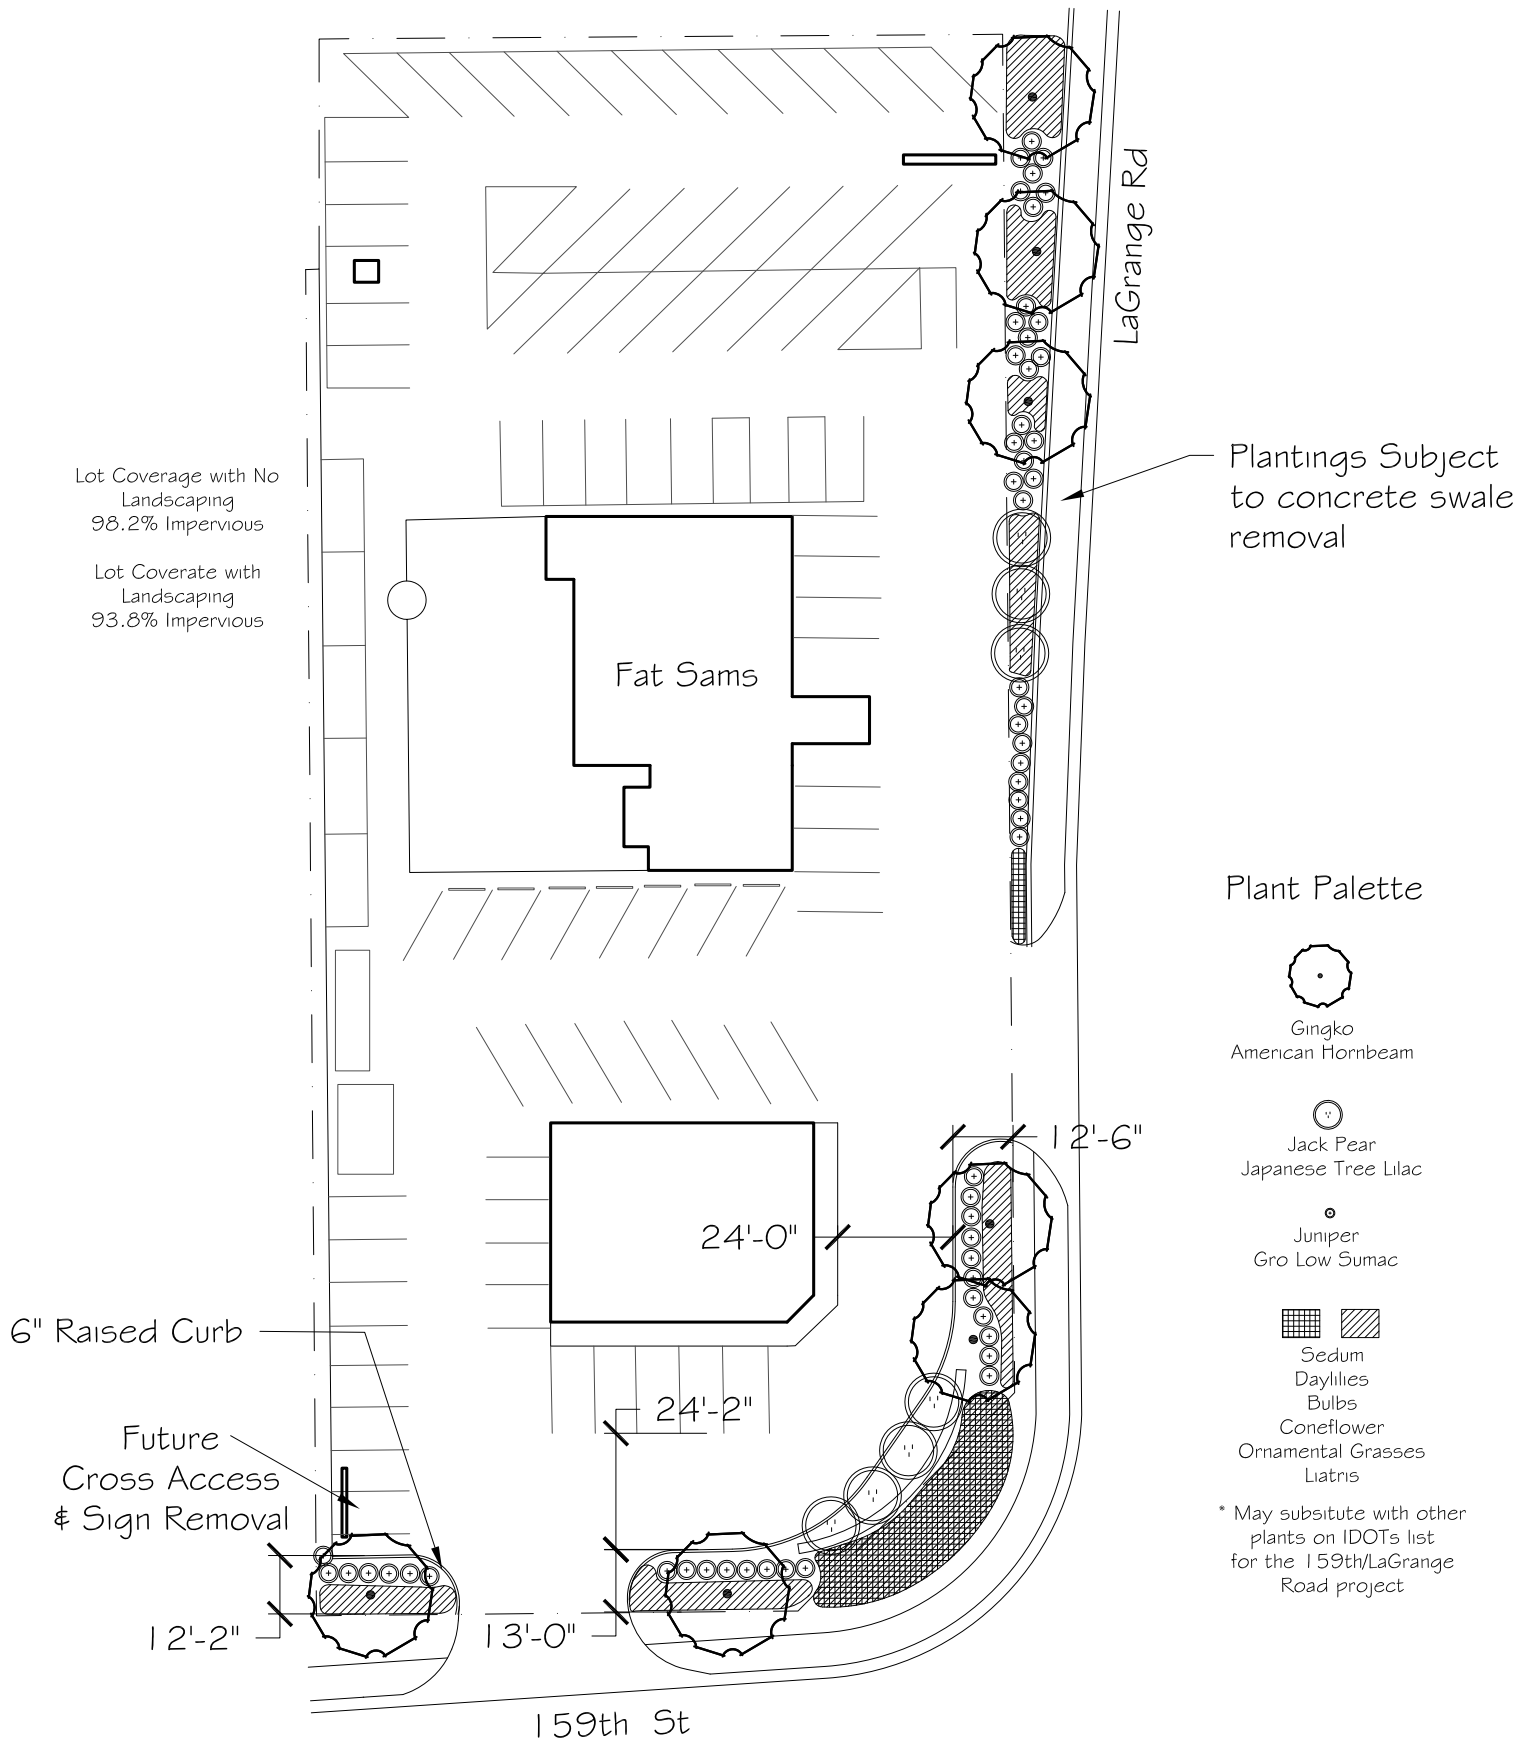

Fat Sams

Orland Park, IL

Landscape Plan for Rezoning



0' 20' 40'

January 2009