



ASSOCIATES, LTD.
135 COMMERCE DRIVE, SUITE 4
ORLAND PARK, IL 60467
TEL: (815) 233-4804
FAX: (815) 233-4805
WWW: INFO@CAL-ITD.COM
PROFESSIONAL DESIGN FIRM
LICENSE NO. 184-0003230
EXPIRATION 05/30/15

ORLAND PARK SCHOOL DISTRICT 135
CENTENNIAL SCHOOL DISTRICT DRIVEWAY ADDITION

14101 Creek Crossing Drive
Orland Park, IL 60467

Reserved for Seal

Revision Date:

Date	Description











Sheet Title:

PROPOSED DRIVEWAY ADDITION

Sheet No:

EX-1

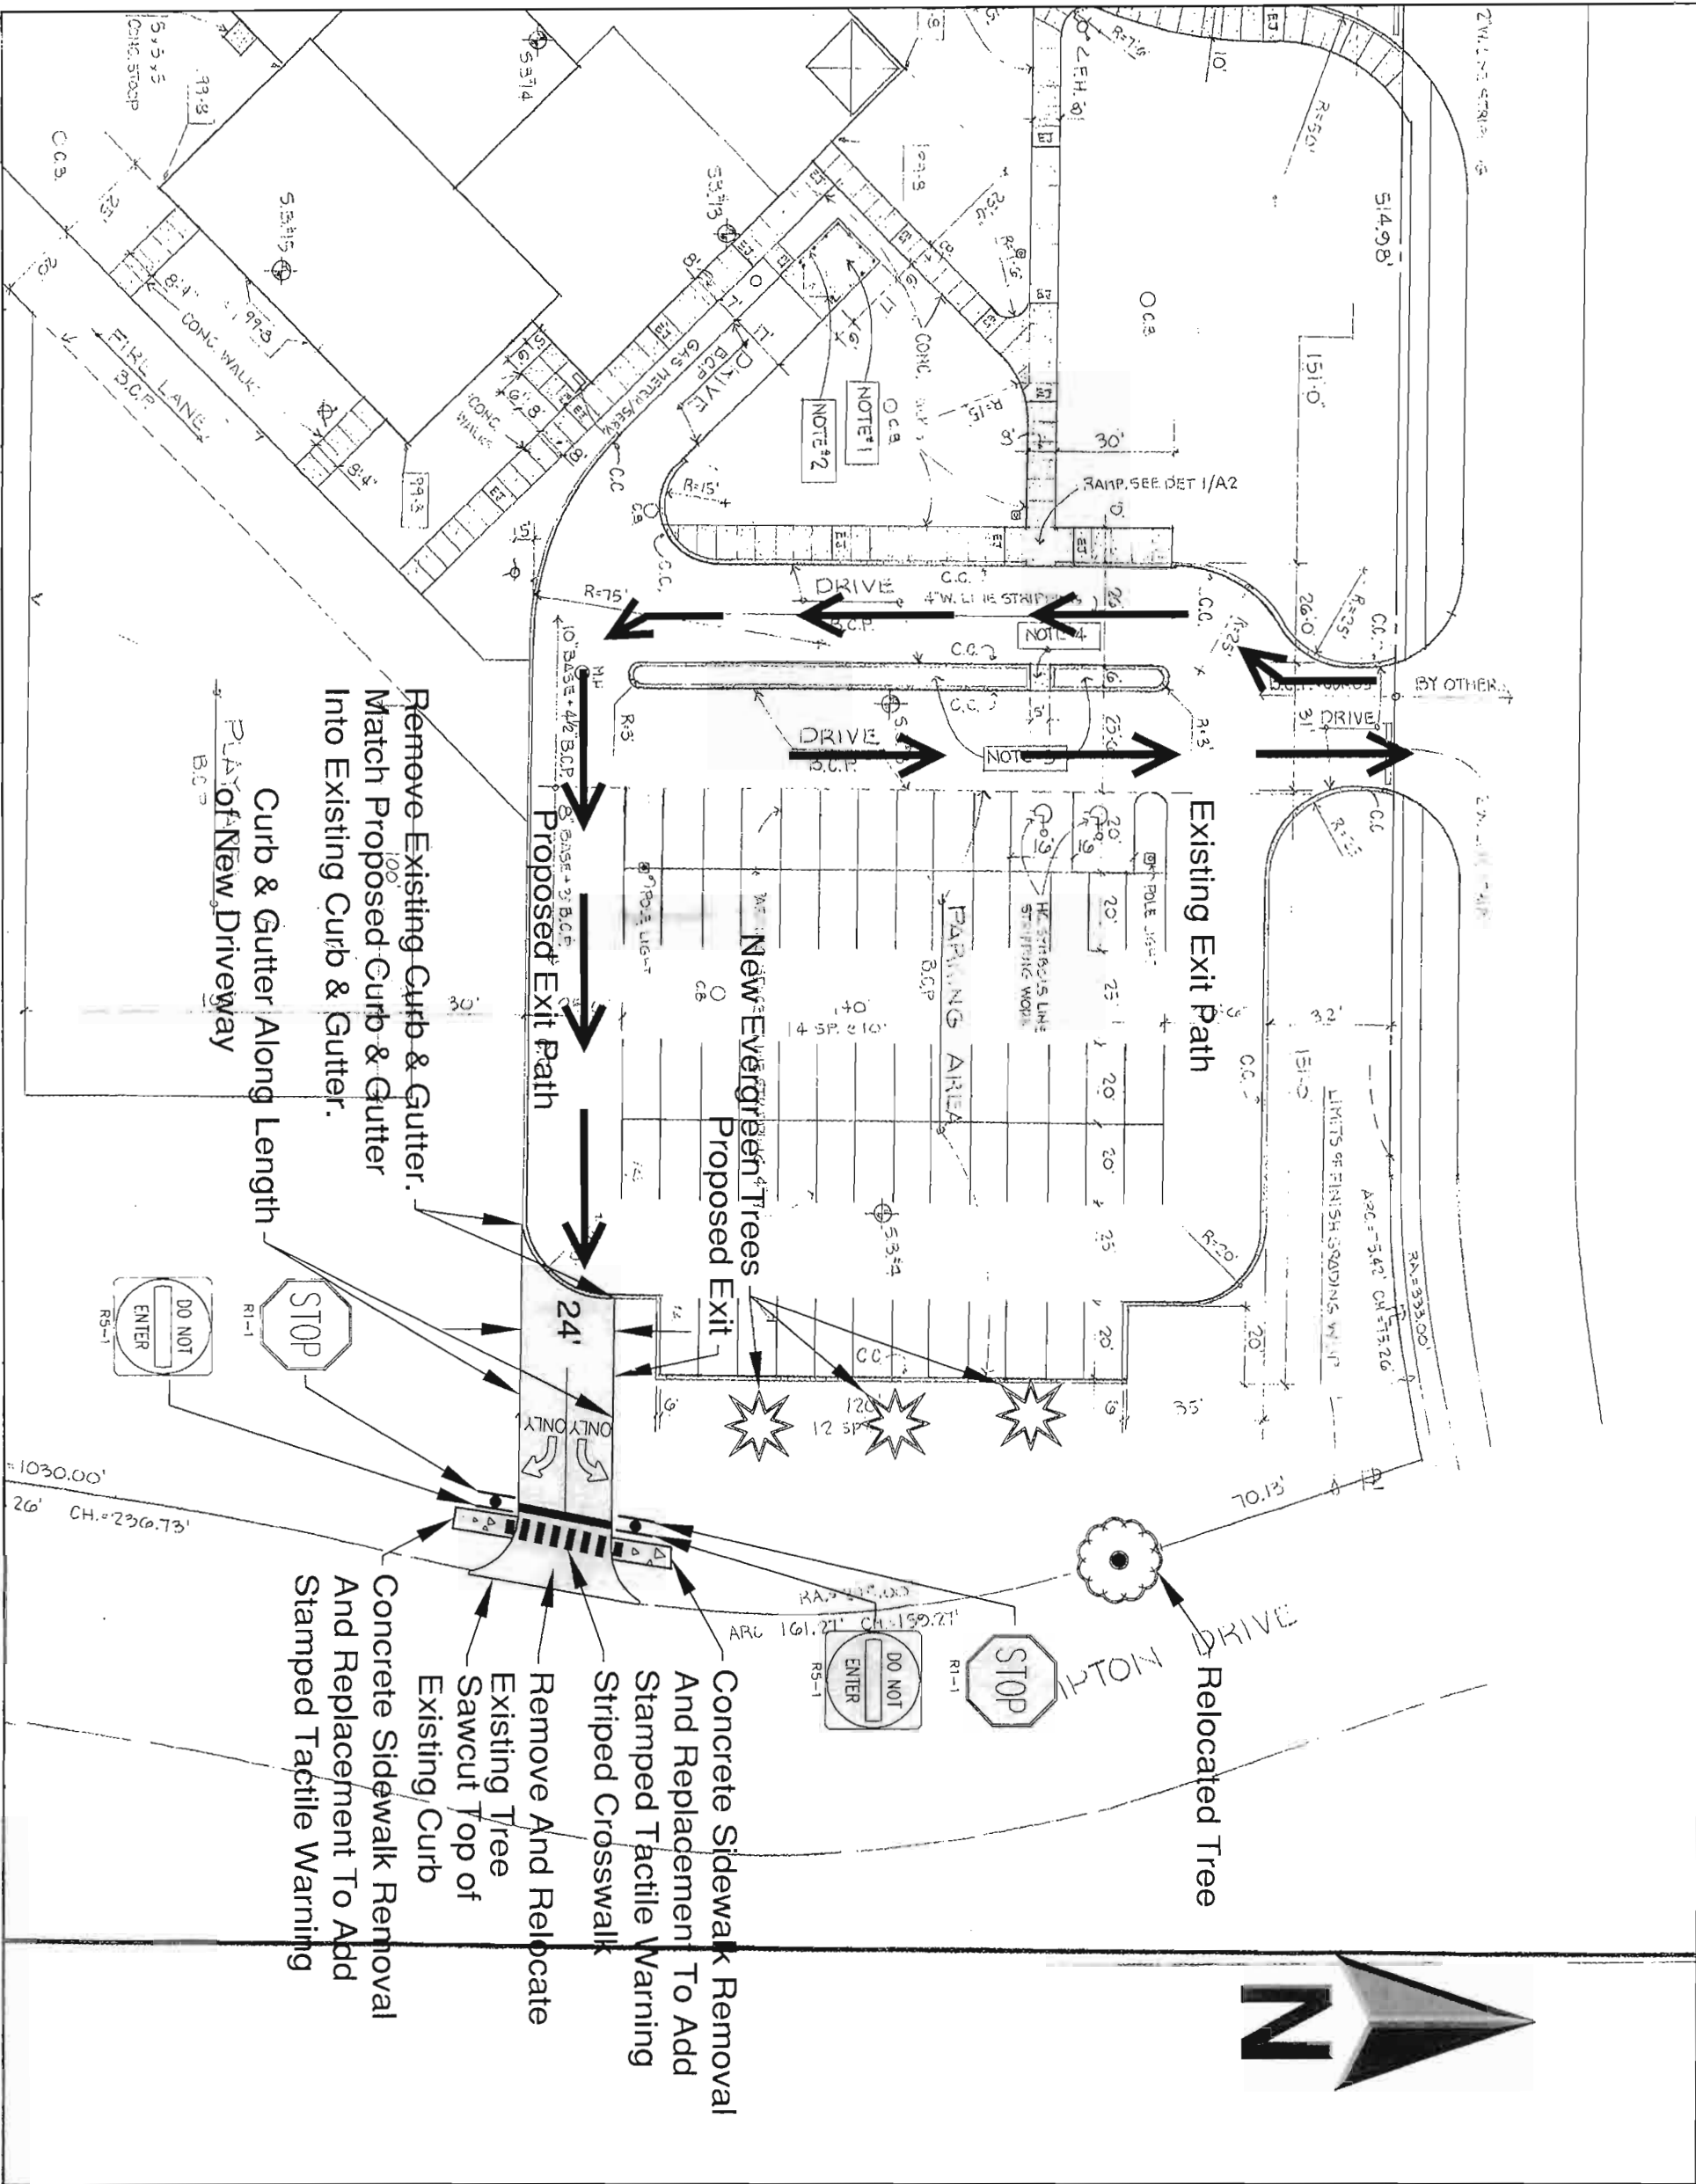

ORLAND PARK SCHOOL DISTRICT 135
CENTENNIAL SCHOOL DISTRICT DRIVEWAY ADDITION

14101 Creek Crossing Drive
Orland Park, IL 60467

ERIKSSON
ENGINEERING
ASSOCIATES, LTD.
145 EDWARDS DRIVE, SUITE 200
ORLAND PARK, ILLINOIS 60467
TEL: (815) 401-1800
FAX: (815) 401-1801
WWW.ERIKSSON-ENGINEERING.COM

Revision Table:		
No.	Date	Description
1	05/12/14	
2	05/12/14	



































































































































































































































































































































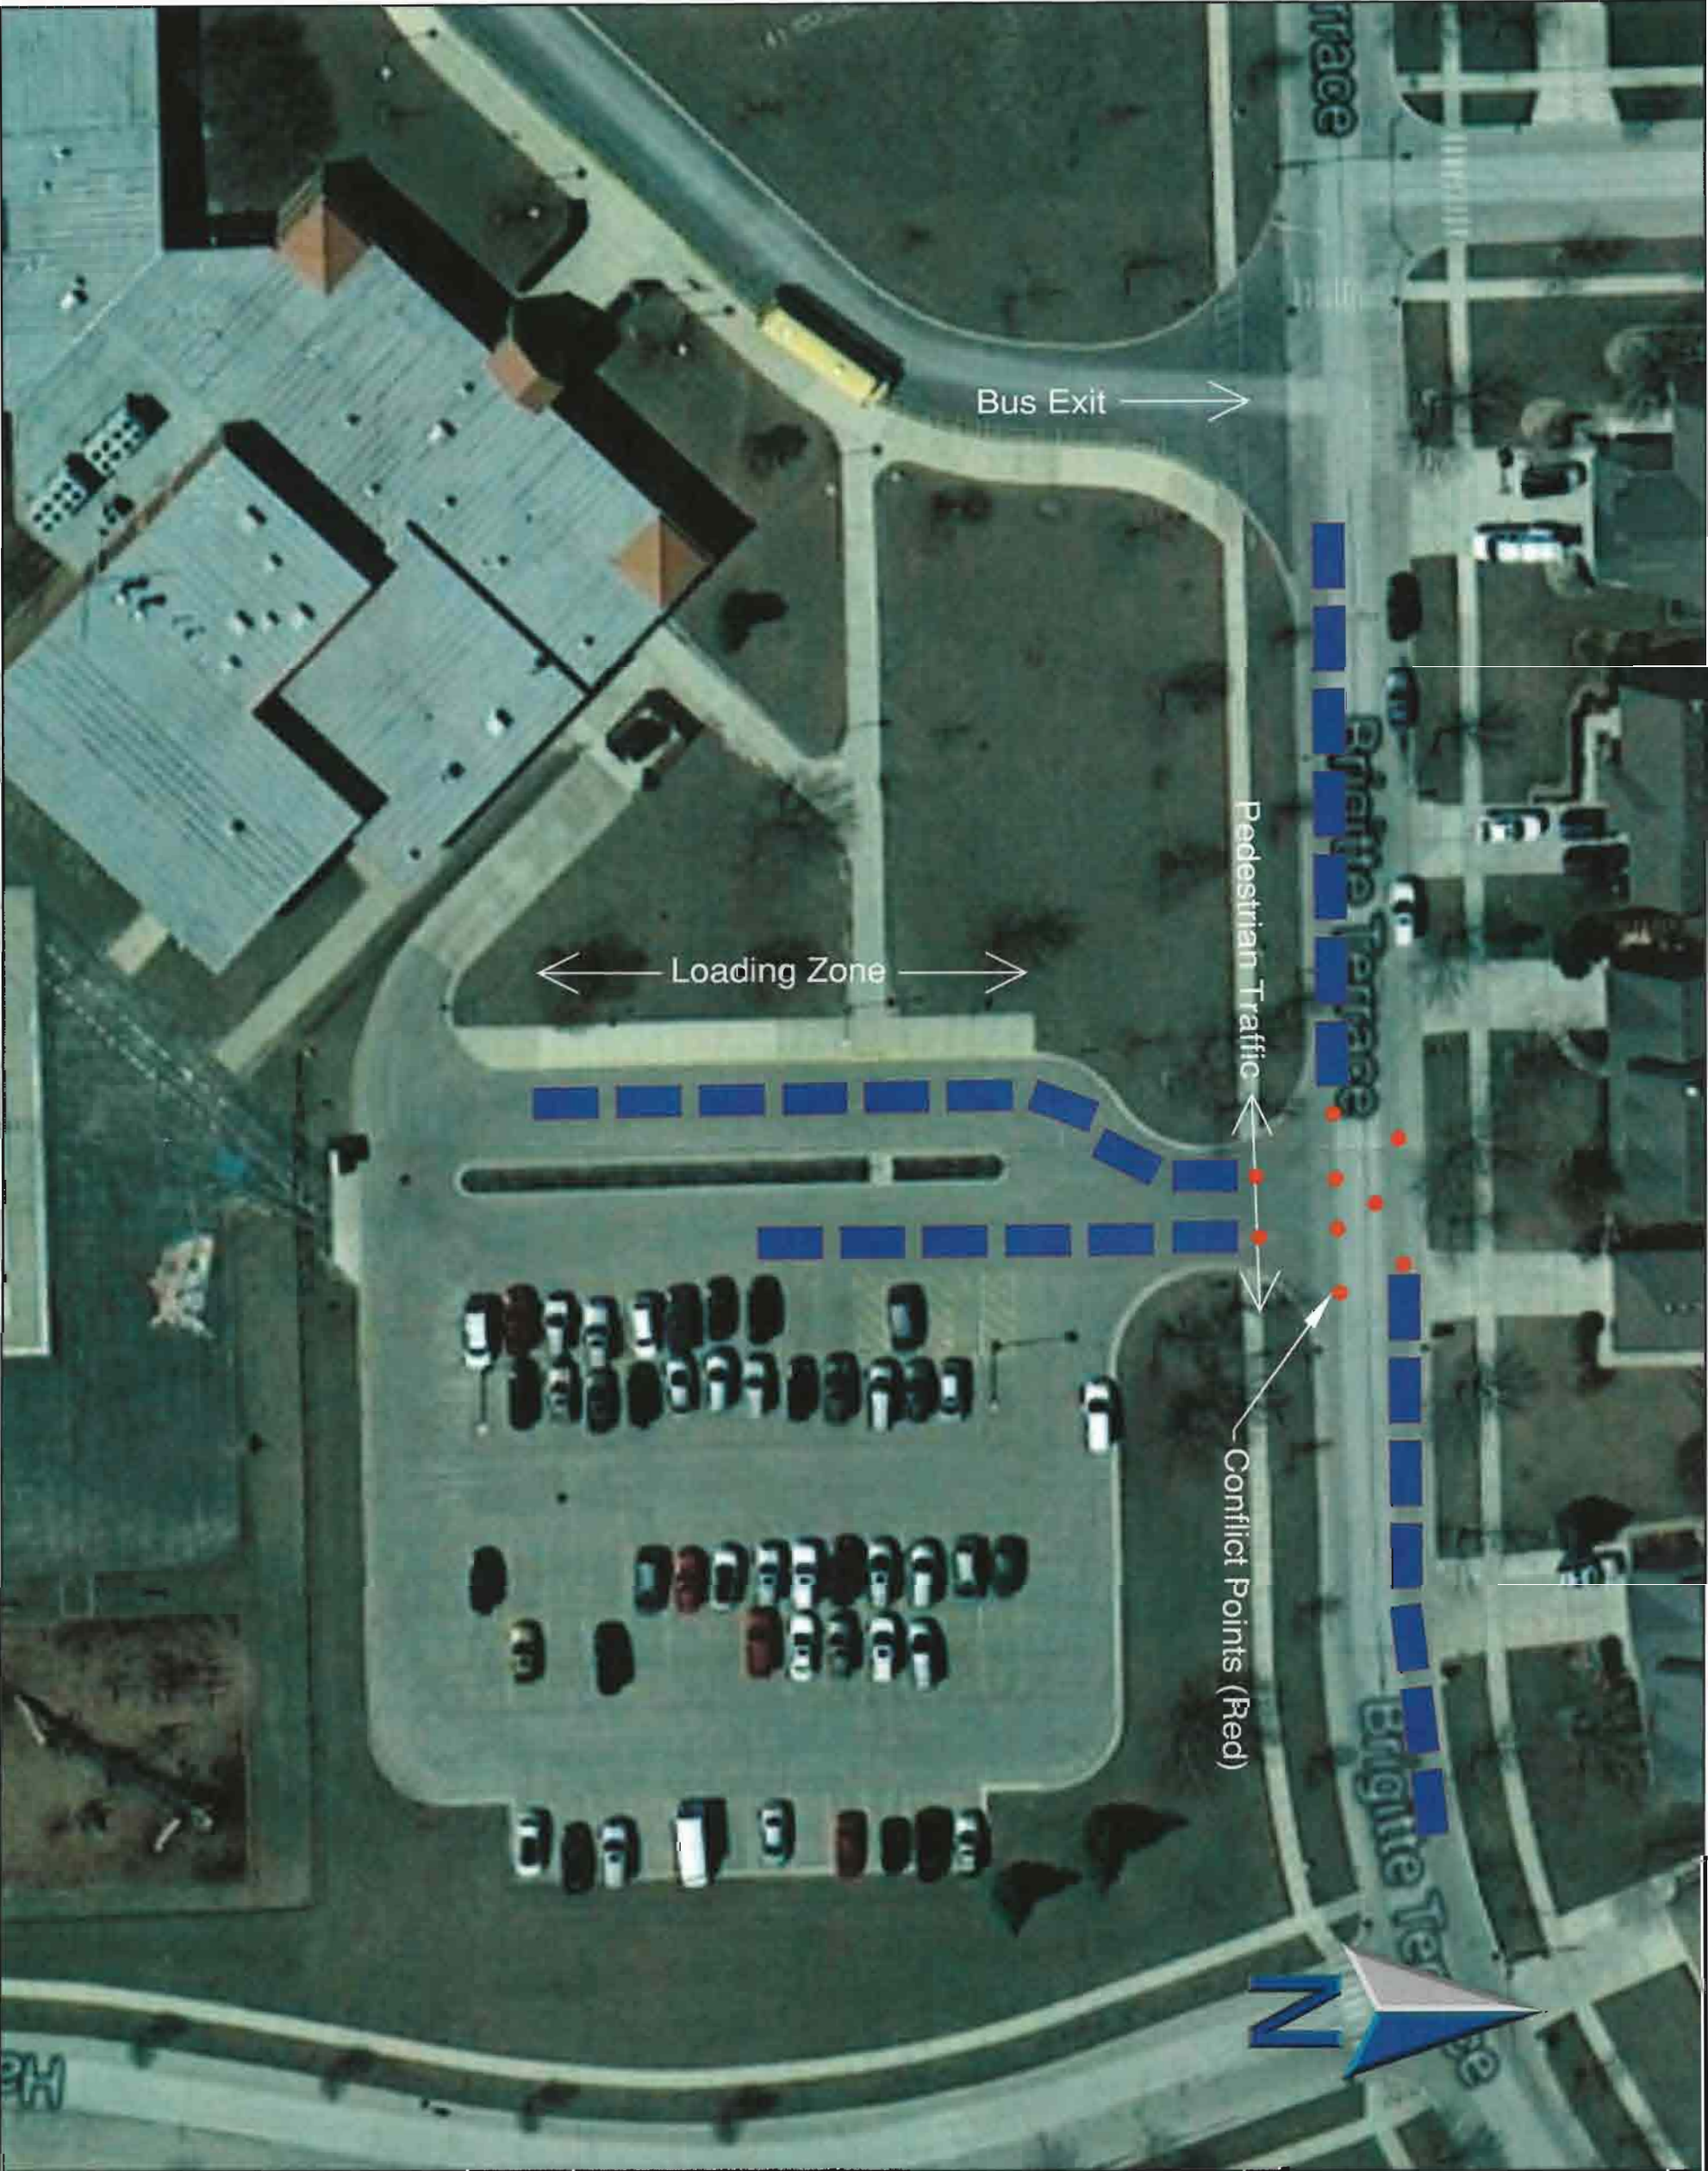

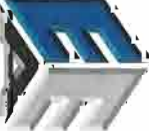Sheet Title: EXISTING DRIVEWAY PROBLEMS Sheet No.: EX-3	Revision Table: <table border="1"><thead><tr><th>Date</th><th>Description</th></tr></thead><tbody><tr><td> </td><td> </td></tr><tr><td> </td><td> </td></tr><tr><td> </td><td> </td></tr></tbody></table>	Date	Description							Prepared for State:	ORLAND PARK SCHOOL DISTRICT 135 CENTENNIAL SCHOOL DISTRICT DRIVEWAY ADDITION 14101 Creek Crossing Drive Orland Park, IL 60467	ERIKSSON ENGINEERING ASSOCIATES, LTD. 14800 W. 123rd Ave. Suite 200 Orland Park, IL 60467 Tel: (708) 233-4800 Fax: (708) 233-4801 Email: info@erik-llc.com Project No.: 135-001 Drawn: 06/20/2013
	Date	Description										

