
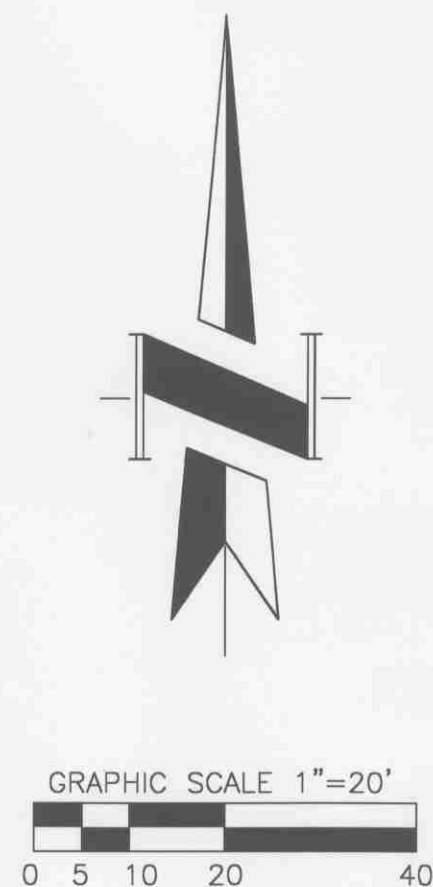


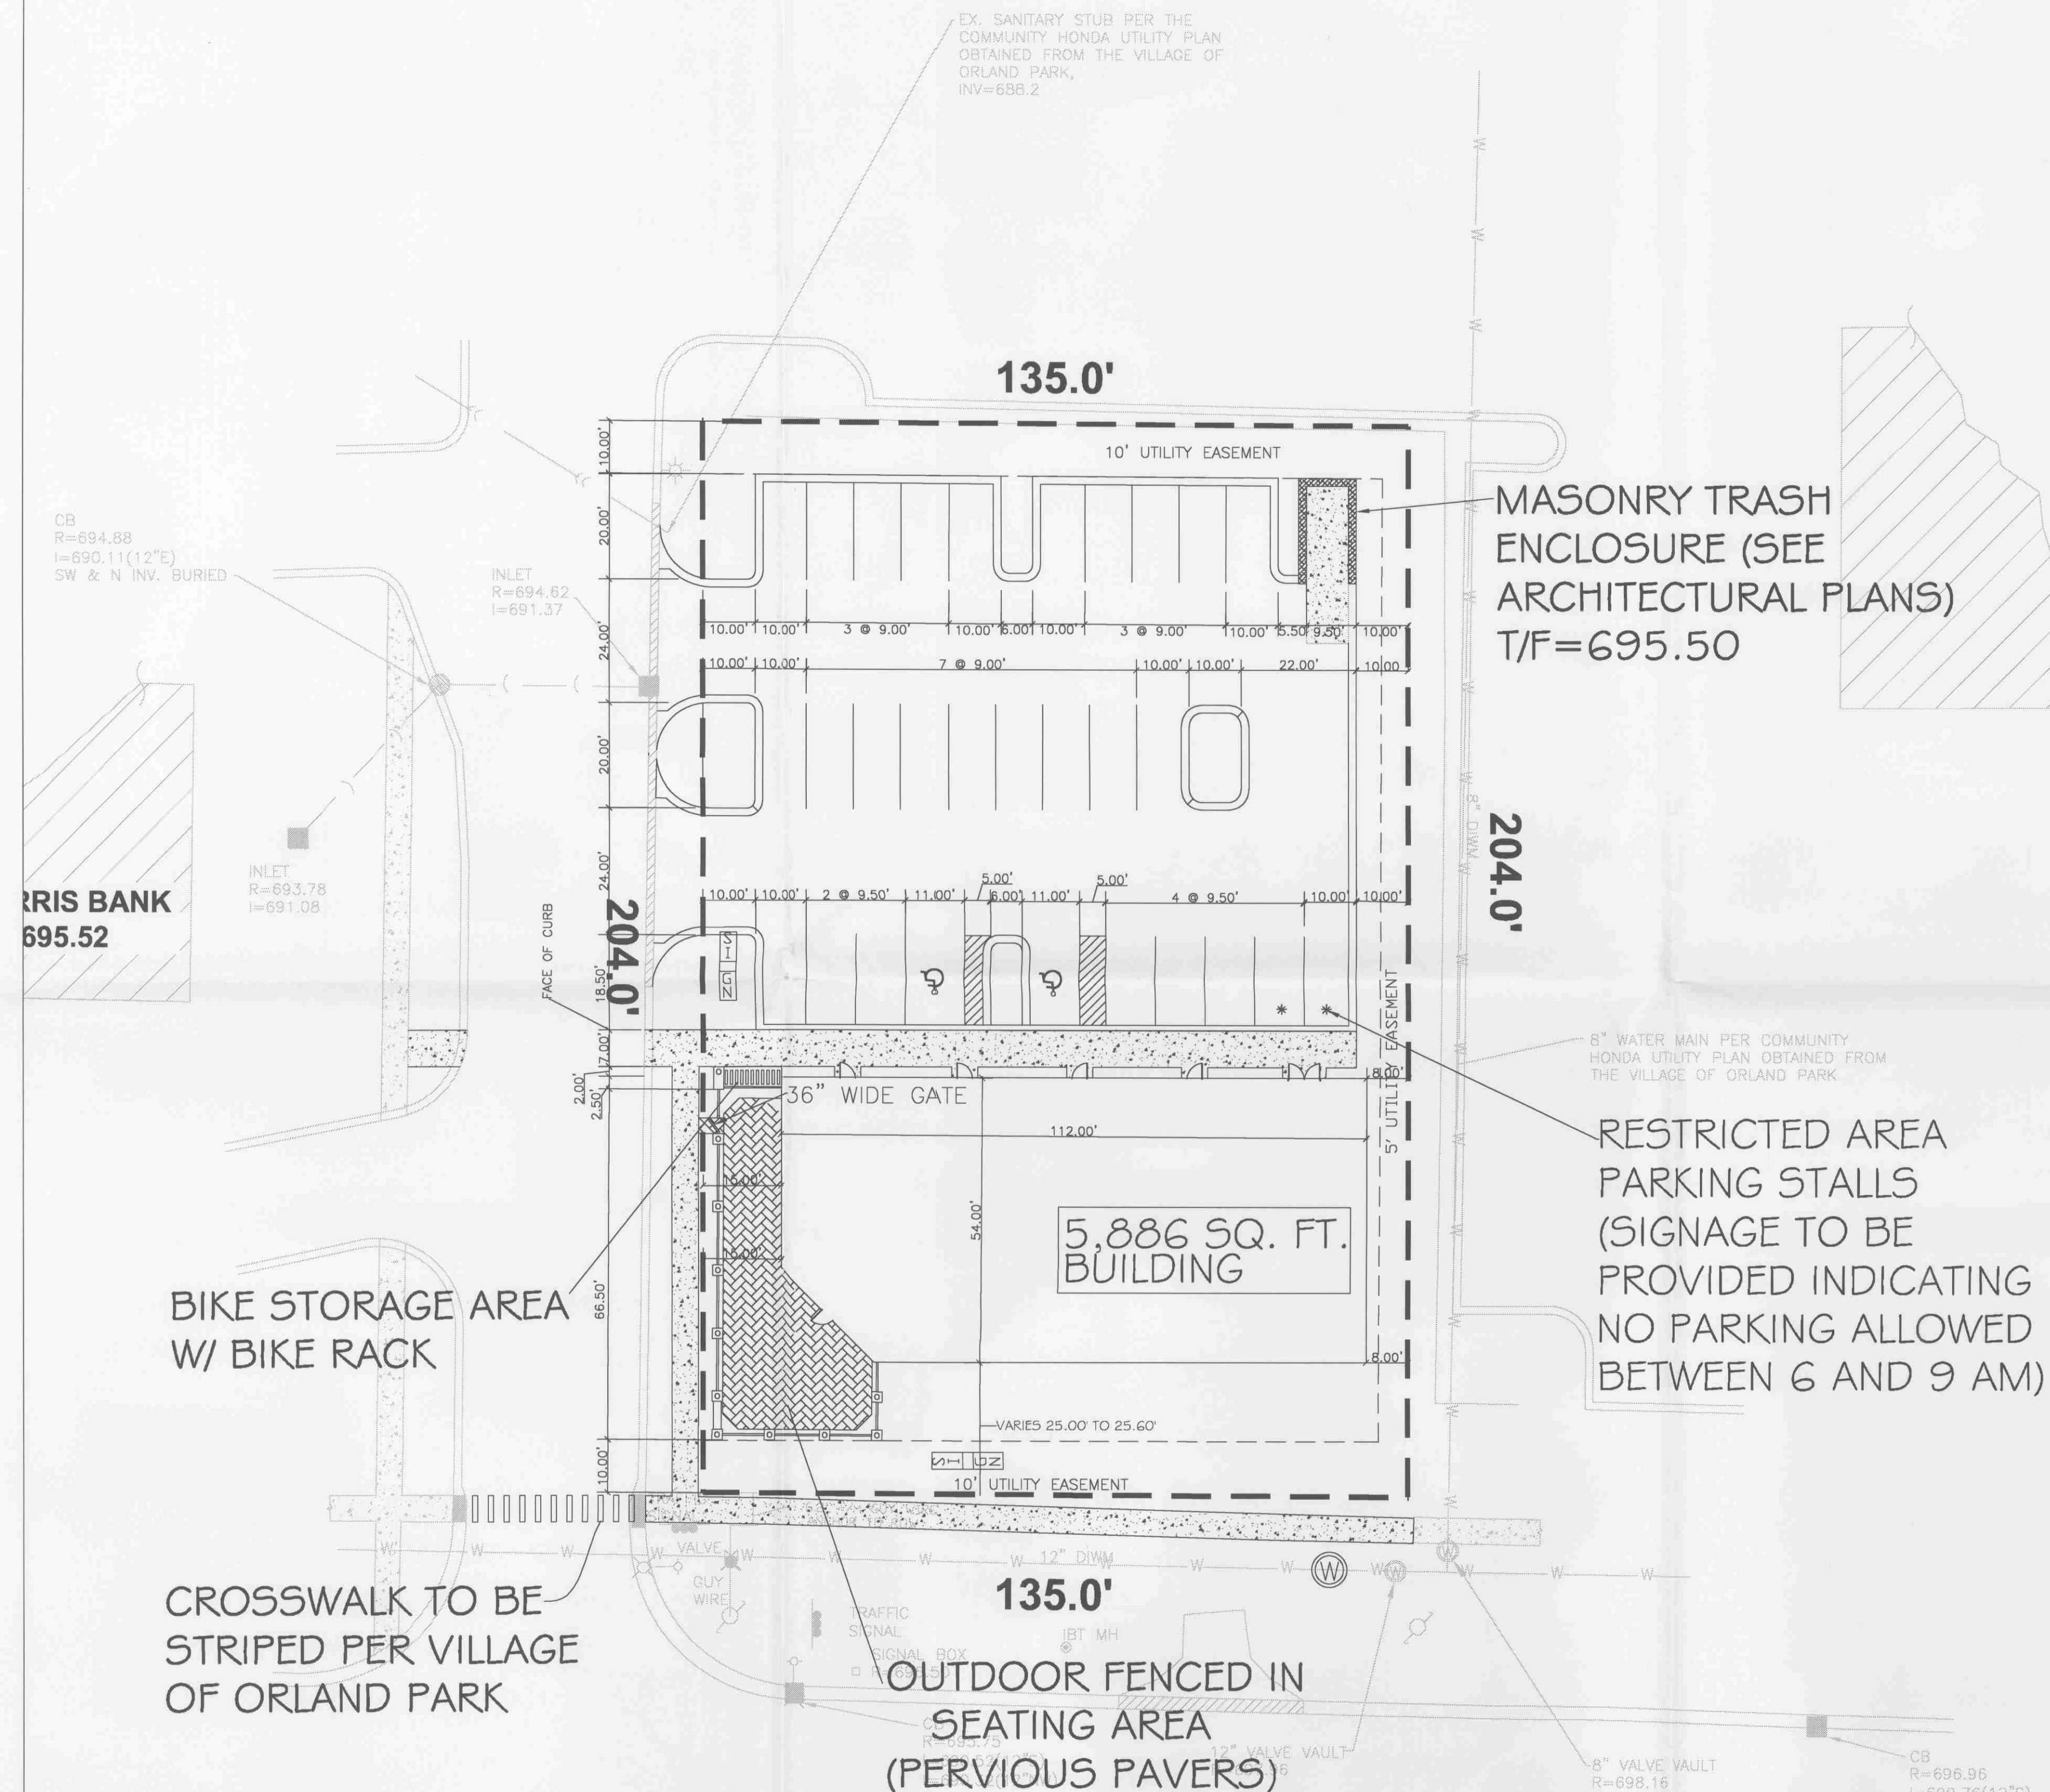

PROJECT SUMMARY

GROSS AREA: 27,539 SF
(0.63 AC)

AREA OF WETLAND,
FLOODWAY, FLOOD-
PLAIN, OPEN WATER: 0 AC

NET BUILDABLE AREA: 27,539 SF
(0.63 AC)

PARKING
TOTAL REQUIRED 29
TOTAL PROVIDED 29
HC STALLS: 2
STANDARD: 27

BUILDING AREA: 5,886 SF
LANDSCAPED AREA: 7,252 SF
(27% OF GROSS AREA)


FLOOR AREA RATIO: 0.21
GROSS IMPERV. AREA: 20,287 SF
(73%)

LOT COUNT: 1
BUILDING COUNT 1

VARIANCE TABLE

1)	SIDE YARD SETBACK	REQ'D 15'	PROPOSED 8'
2)	ISLAND WIDTH	REQ'D 10'	PROPOSED 4 @ 10' 2 @ 6' 1 @ 5.5'

BOARD APPROVED
CASE NO. 2007-0642.2
DATE 12-17-07
W/CONDITIONS
W/O CONDITIONS

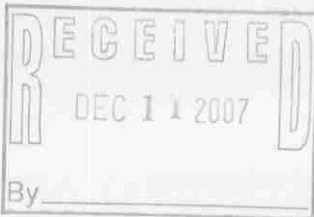

NOTE: ALL MECHANICAL EQUIPMENT SHALL
BE SCREENED EITHER WITH LANDSCAPING
AT GRADE LEVEL OR ON THE ROOF WITH A
PARAPET CONSTRUCTED OF MATERIAL
SIMILAR TO BUILDING.

REVISIONS			LEXMOR ENGINEERING, LLC			
No.	DATE	REMARKS	9405 Bormet Drive, Suite 1 Mokena, IL 60448 E-MAIL: brad@lexmor.net			
			VOICE: (708) 478-3671 FAX: (708) 478-3673			
			RETAIL BUILDING NORTHEAST CORNER 84TH AVE AND 159TH STREET			
			PROPOSED RETAIL FACILITY ILLINOIS			
3	12/05/07	ORLAND PARK	ORLAND PARK	DRAWN BY: D. VOITH	DATE: 06/21/07	
2	08/20/07	VARIANCE TABLE		CHECKED BY: B. BRINK	SCALE: 1" = 20'	
1	07/26/07	REVIEW #1		SHEET 1 OF 1	PROJECT No. 04-007	
No.	DATE	REMARKS				