


143RD STREET

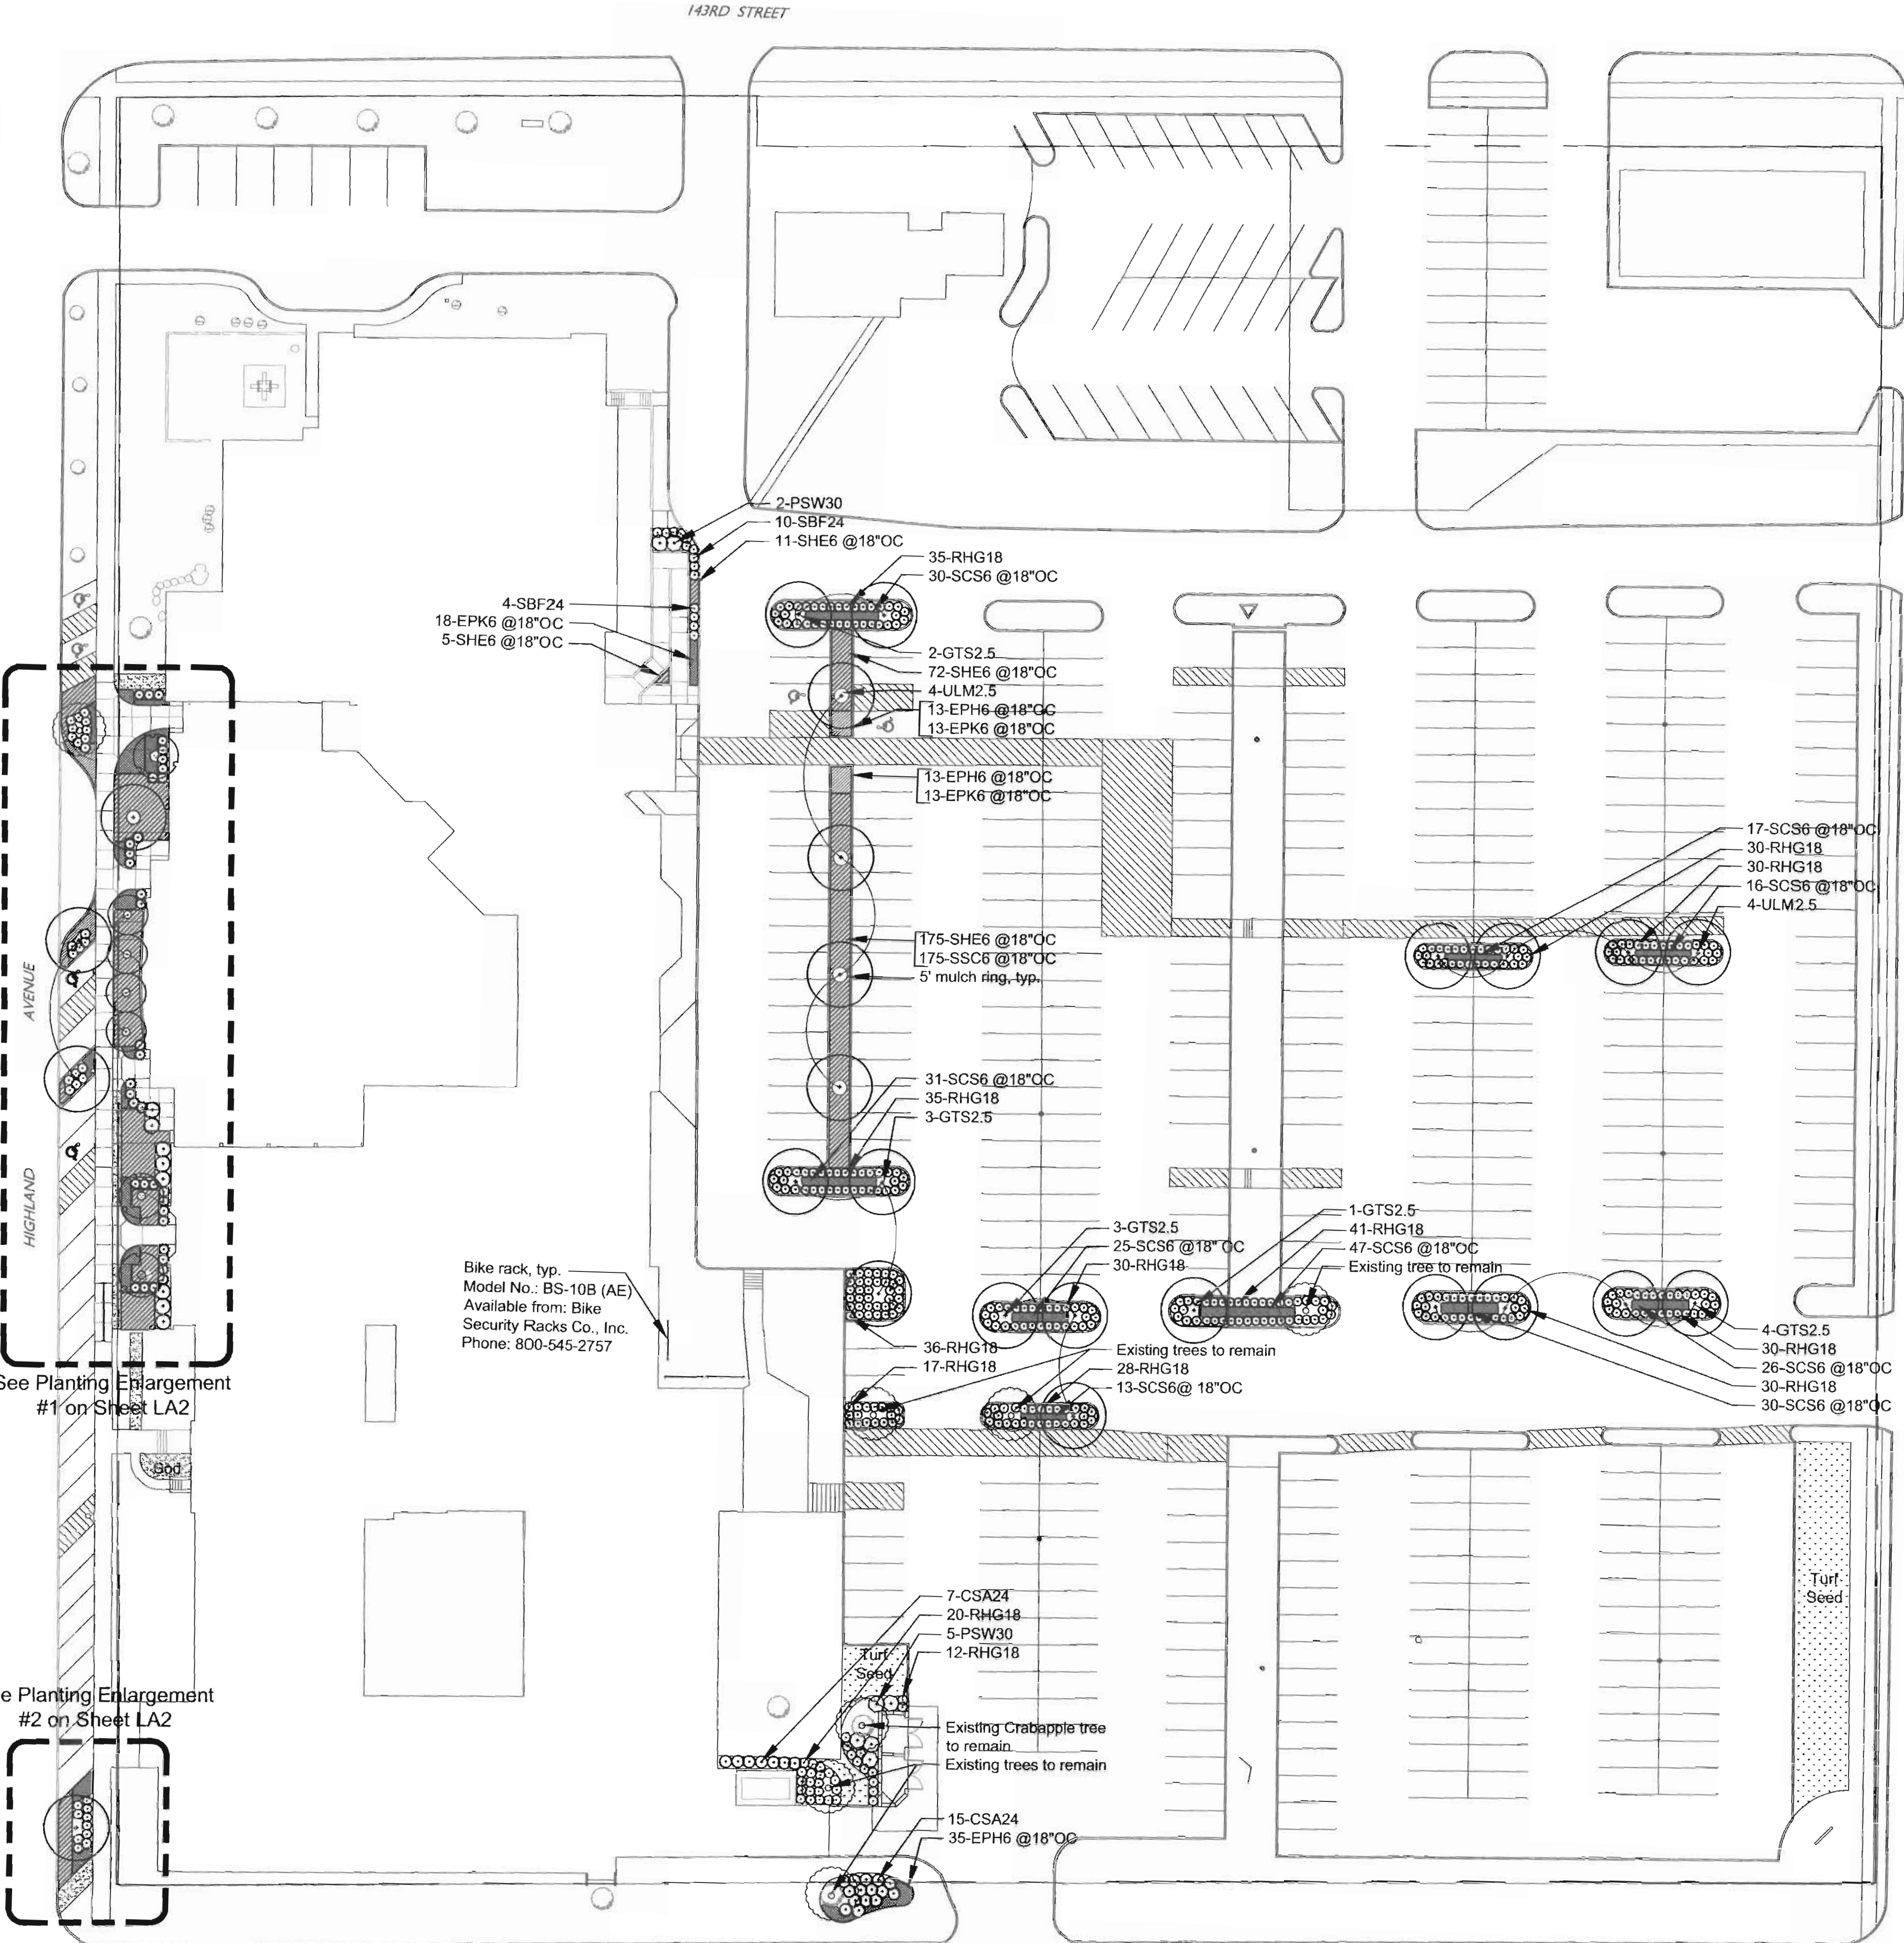

Creating Better Places®
221 West Jefferson Avenue
Naperville, Illinois 60540

T 630.961.1787
F 630.961.9925

PREPARED FOR

**Newman
Architecture**
1730 Park Street, Suite 115
Naperville, Illinois 60563

PROJECT

**St. Michael
Parish Center**
Orland Park, Illinois

PROJECT NUMBER
06-0395-012-01-08

ISSUED
October 31, 2007

REVISIONS

No.	Date	Issue
12.21.07		75% Progress Set
03.06.08		Issued for permit
06.03.08		Revised Permit Set
06.06.08		Construction Set

DRAWN BY
LBS/GET
CHECKED BY
DAF


SHEET TITLE

Landscape Plan

SCALE IN FEET
1" = 30'



NORTH

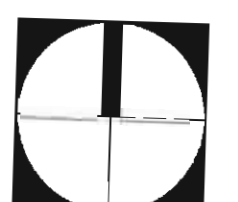

SHEET NUMBER

LA1