



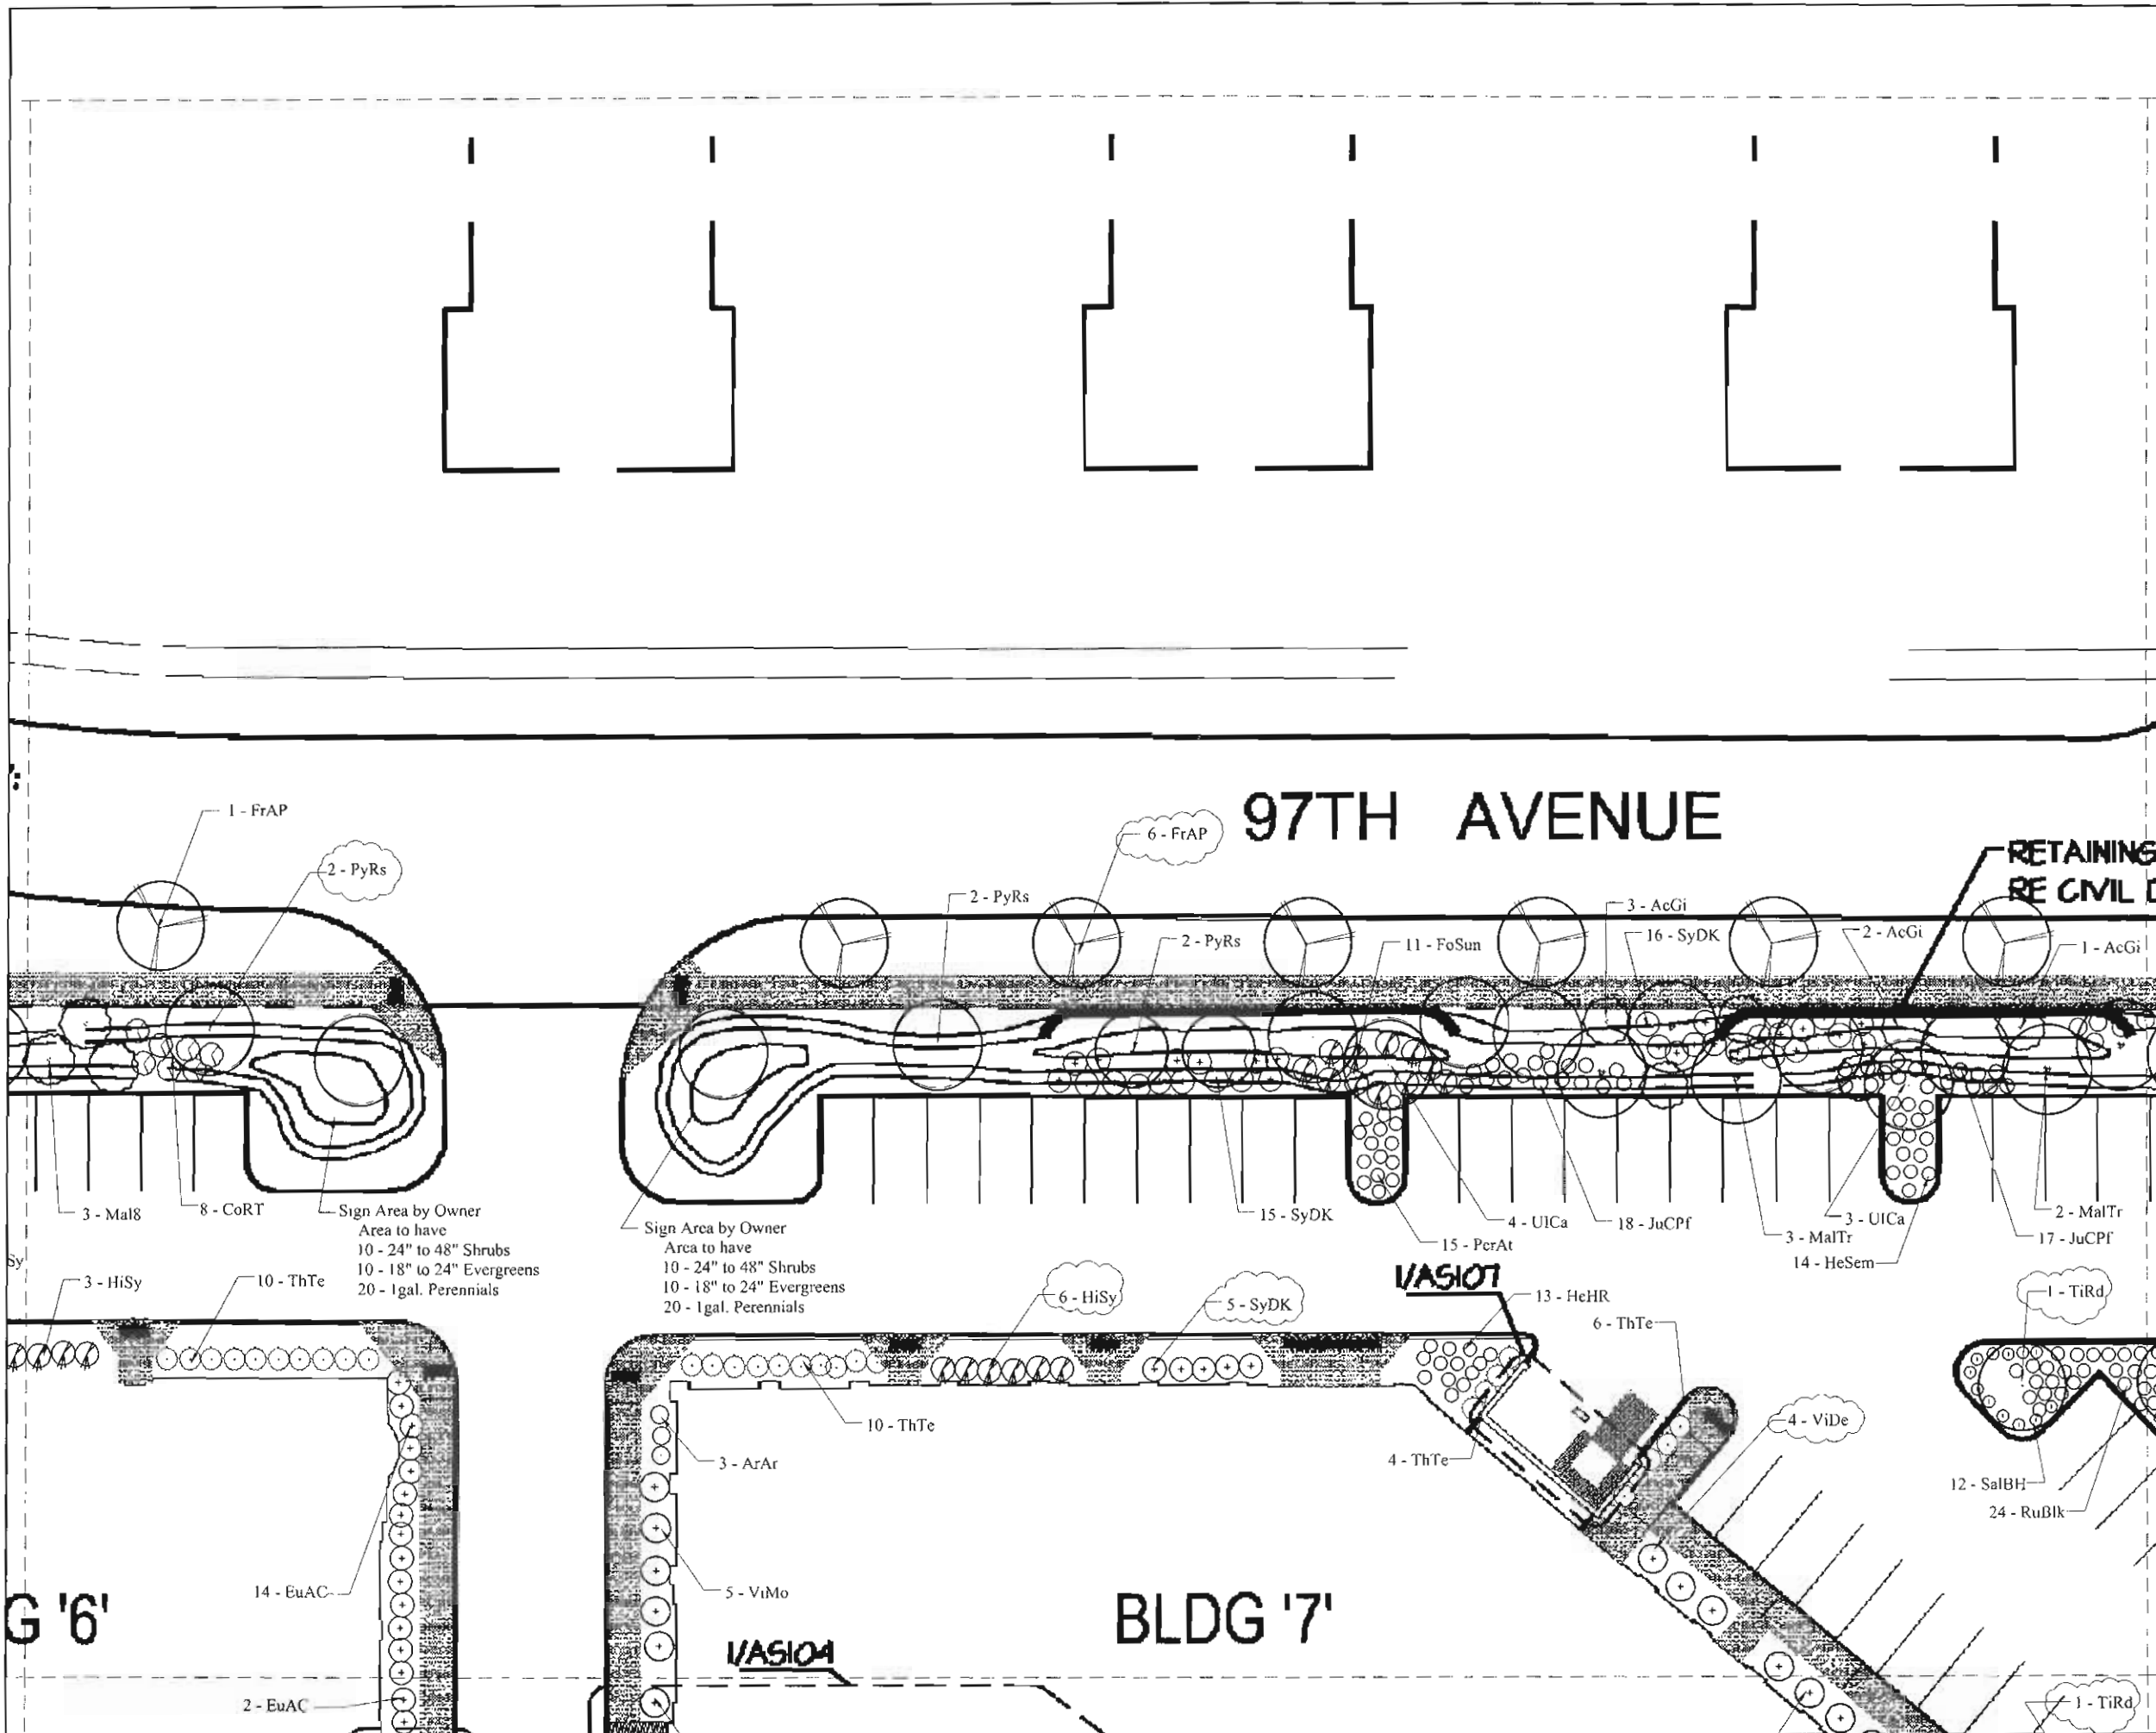

MAIN STREET VILLAGE WEST
 16100 S. La Grange Rd.
 Orland Park, IL
 E:\logo.tif

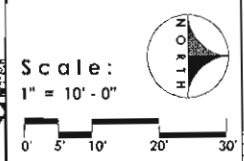

Date: 7/14/08
 Drawn By: TL

Revisions by: TL Date: 8-20-08

Copy To: Date:

L 6

6 of 9

BOARD APPROVED

CASE NO. 2008-0630
 DATE 10-6-08
 W/CONDITIONS
 W/O CONDITIONS