


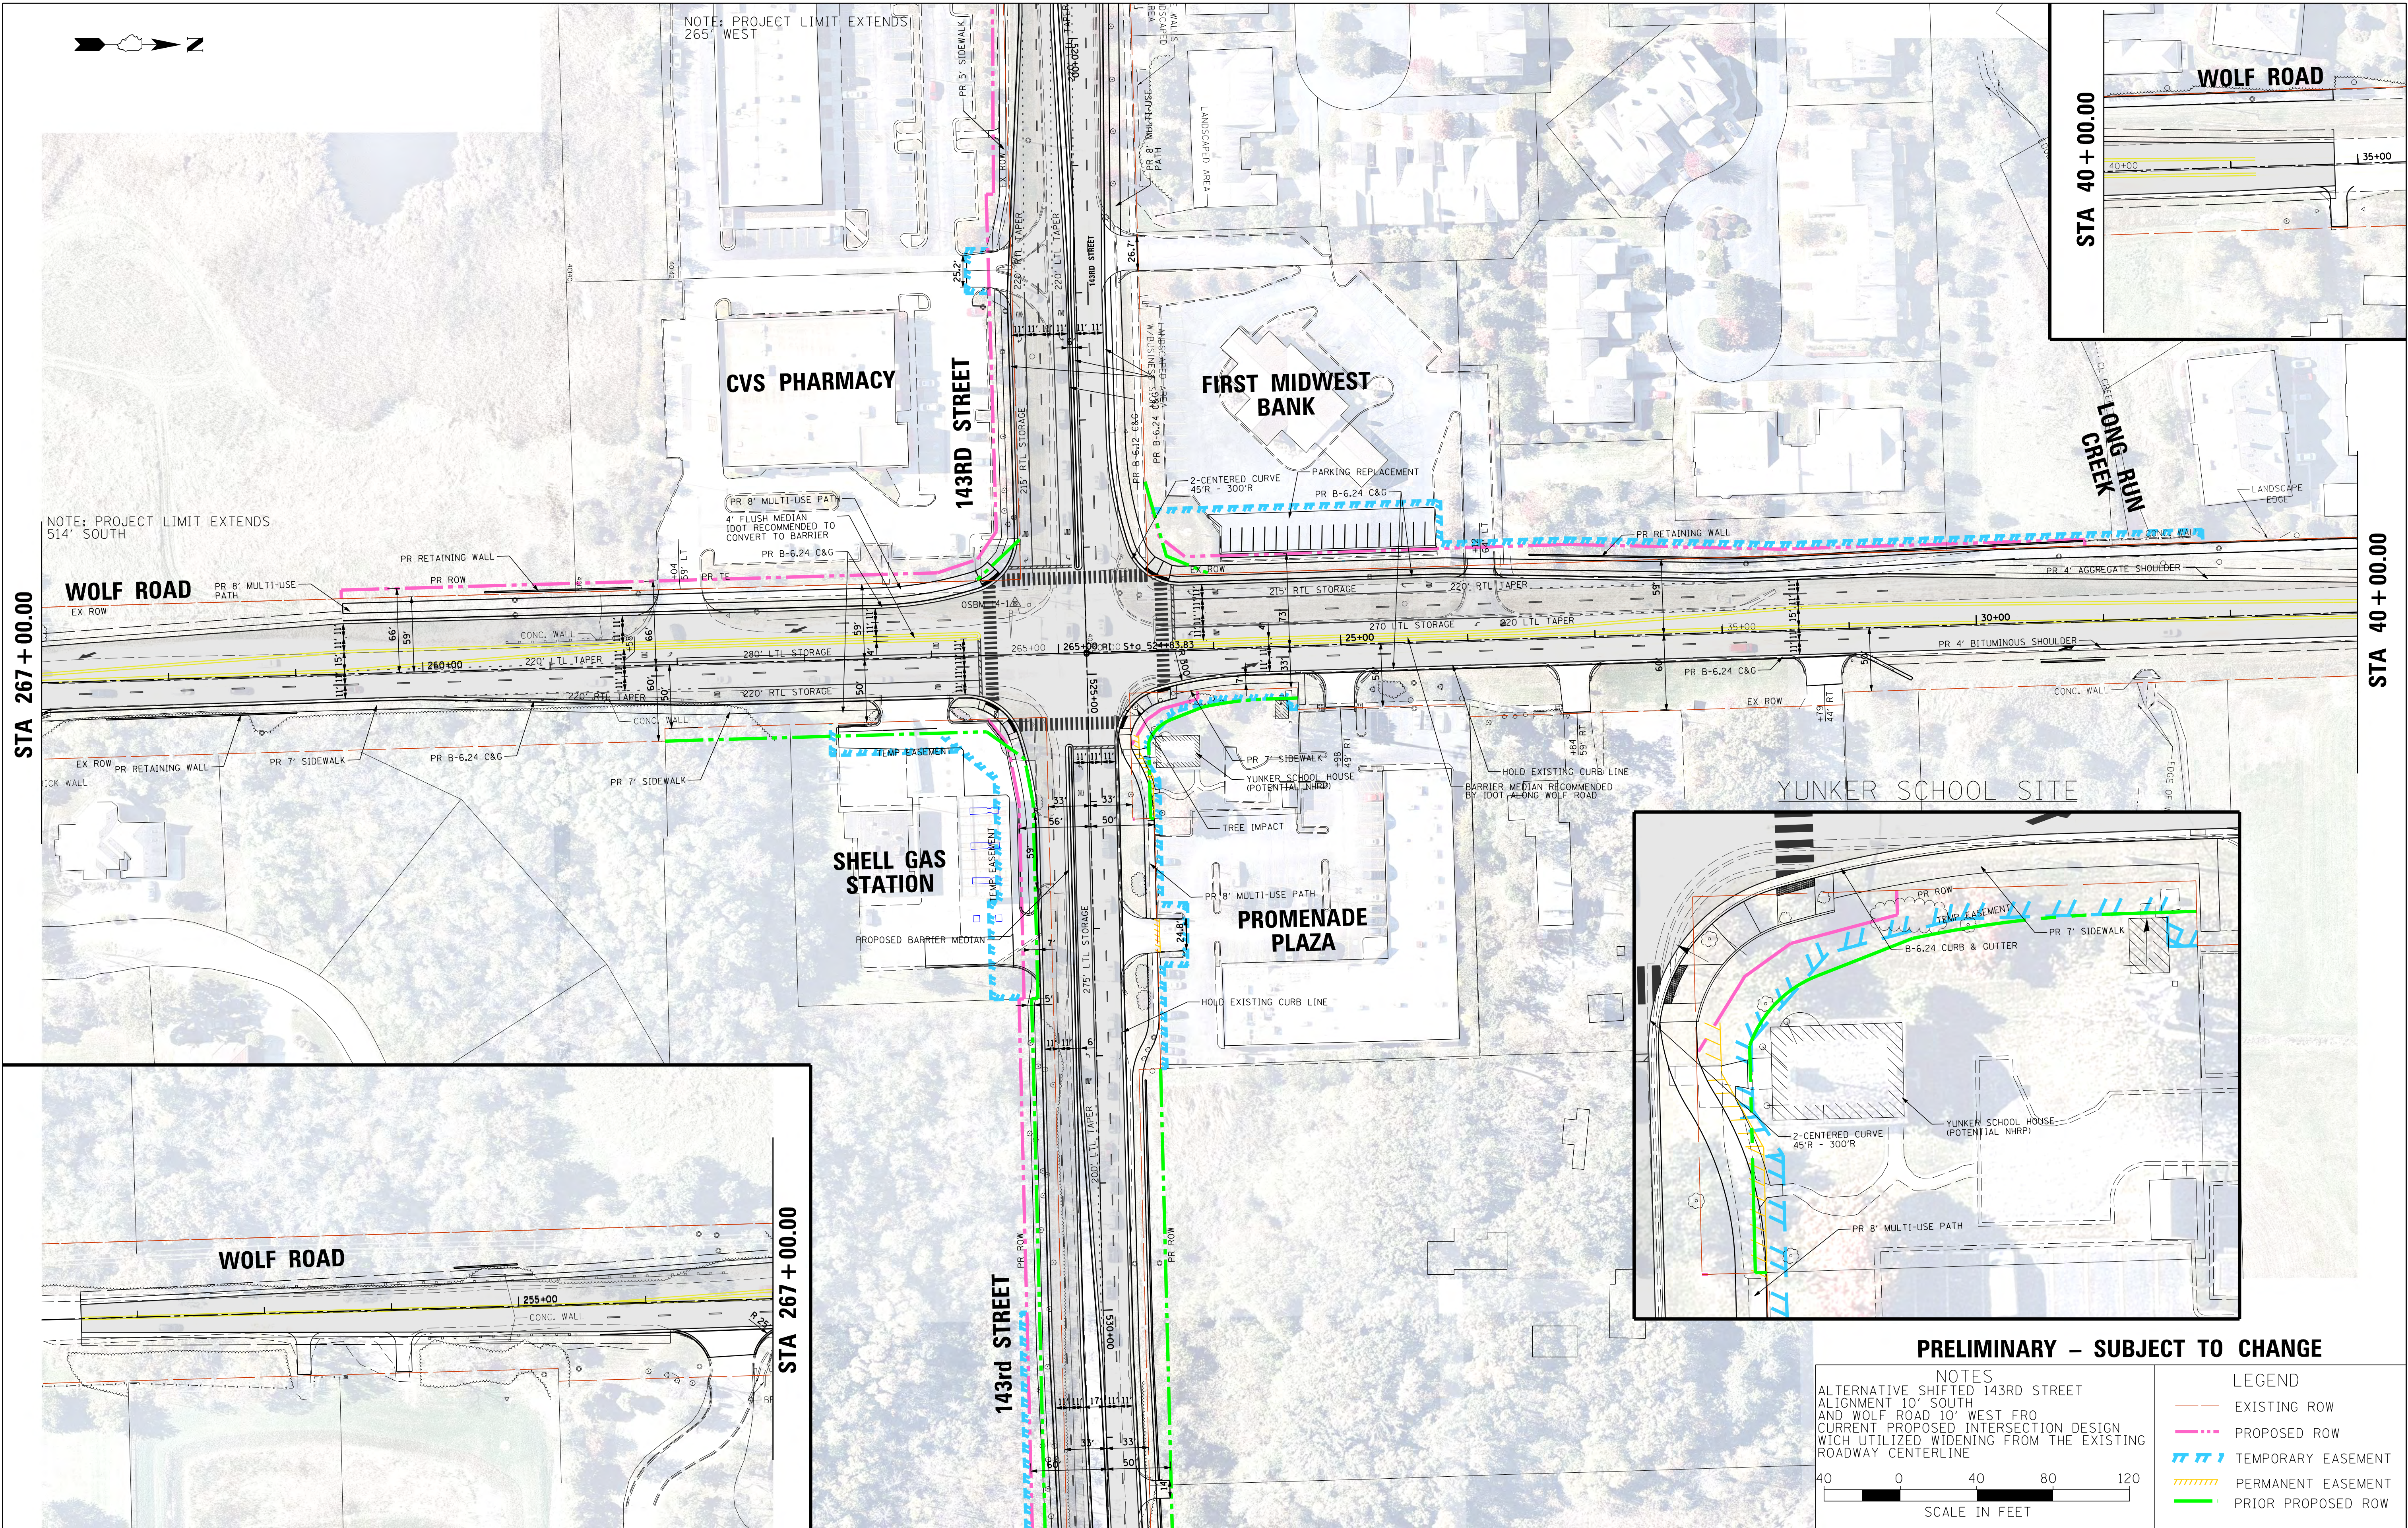

FILE NAME = N:\ORLANDPARK\140381\Civil\Exhibits\Wolf Road\140381-00-00-00.dgn		USER NAME = mhuffman	DESIGNED -	REVISED -	143RD STREET PHASE I STUDY WOLF ROAD INTERSECTION ALTERNATIVE 2 DESIGN		F.A. RTE.		SECTION	COUNTY	TOTAL SHEETS	SHEET NO.
		PLOT SCALE = 60"	DRAWN -	REVISED -					14-00072-00-WR	COOK		
		PLOT DATE = 11/22/2018	CHECKED -	REVISED -					CONTRACT NO.			
			DATE = 11/02/18	REVISED -					ILLINOIS FED. AID PROJECT			
SCALE: 1" = 60'		SHEET NO.		OF SHEETS		STA.		TO STA.				