



Revisions	
1. For Village Review	05/03/07
2. Per Owner Review	05/24/07
3. Per Owner Review	07/12/07
4. Per Village Review	08/28/07
5. Per Village Review	10/01/07

Date:	10/03/07
Drawn By:	ME, DS
Checked By:	SF

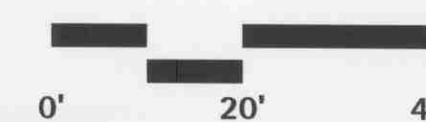

L-01

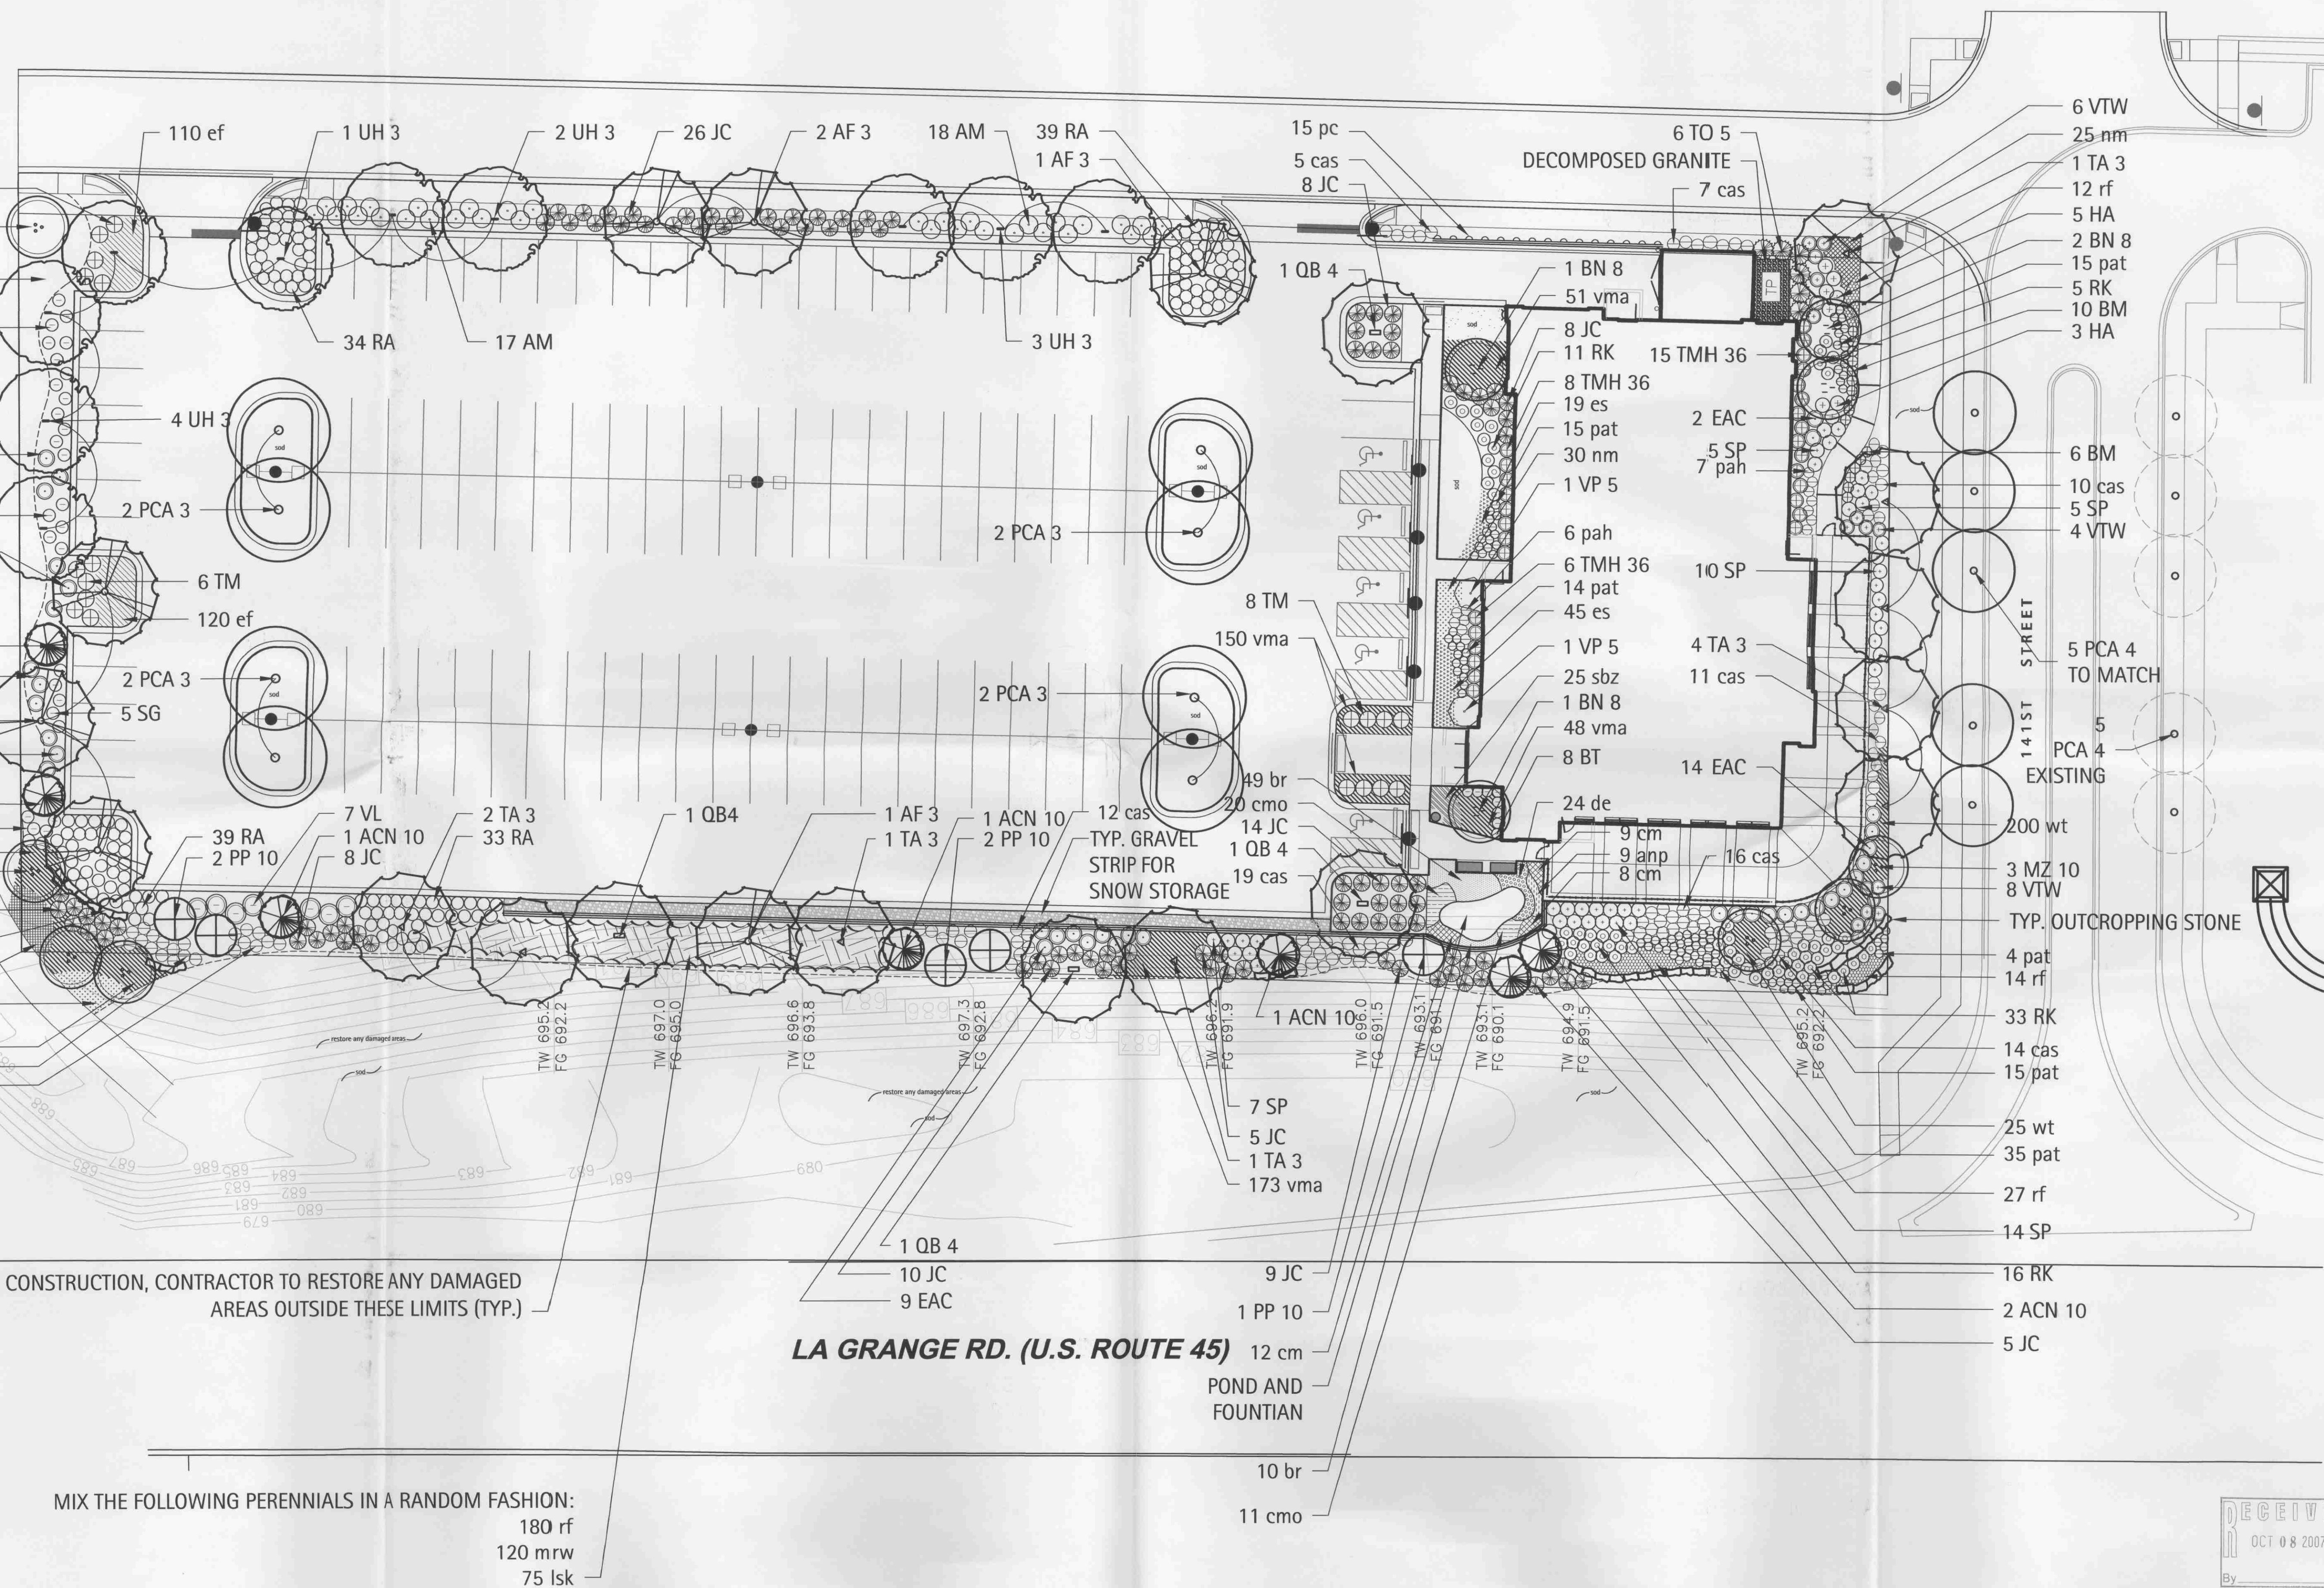

RECEIVED
OCT 08 2007
By _____

BOARD APPROVED
CASE NO. 2007-0644.0
DATE 10-15-07
W/CONDITIONS _____
W/O CONDITIONS ✓ _____