

Doc#: 111118026 Fee: \$128.00  
Eugene "Gene" Moore  
Cook County Recorder of Deeds  
Date: 04/21/2011 02:51 PM Pg: 1 of 0

# PLAT OF ABROGATION

111118026 1-P

OF PART OF THE PUBLIC UTILITY EASEMENT ON LOT 1 IN ORLAND PARK PRAYER CENTER, BEING A SUBDIVISION OF PART OF THE SOUTHEAST QUARTER OF THE SOUTHEAST QUARTER OF SECTION 20, TOWNSHIP 36 NORTH, RANGE 12 EAST OF THE THIRD PRINCIPAL MERIDIAN, ACCORDING TO THE PLAT THEREOF RECORDED AS DOCUMENT NO. 0811916073, IN COOK COUNTY, ILLINOIS.

4195 DOES NOT REQUIRE THE COUNTY CLERK'S ENDORSEMENT  
RECORDED IN SECTION 516 CHAPTER 120 REVISOR 1/28/08  
ILLINOIS

Doc on  
COUNTY CLERK  
4-18-11

DOCUMENT WITH THIS EXHIBIT

STATE OF ILLINOIS } SS  
COUNTY OF COOK }  
AT&T HEREBY CONSENTS TO THE HEREON DESCRIBED ABROGATION OF EASEMENT.  
DATED THIS 27<sup>th</sup> DAY OF SEPTEMBER, 2010  
BY: *Naanna L. Kuhn*

STATE OF ILLINOIS } SS  
COUNTY OF COOK }  
I, *Kelly A. Cosich*, A NOTARY PUBLIC IN AND FOR SAID COUNTY AND STATE, DO HEREBY CERTIFY THAT *Naanna L. Kuhn* PERSONALLY KNOWN TO ME TO BE THE SAME PERSON WHOSE NAME IS SUBSCRIBED TO THE FOREGOING INSTRUMENT, APPEARED BEFORE ME THIS DAY IN PERSON AND ACKNOWLEDGED THAT HE SIGNED AND DELIVERED SAID INSTRUMENT AS HIS OWN FREE AND VOLUNTARY ACT AND DEED OF SAID CORPORATION FOR THE USES AND PURPOSES THEREIN SET FORTH.  
GIVEN UNDER MY HAND AND NOTARIAL SEAL THIS 27<sup>th</sup> DAY OF SEPTEMBER, 2010

NOTARY PUBLIC  
*Kelly A. Cosich*  
KELLY A. COSICH  
MY COMMISSION EXPIRES  
SEPTEMBER 15, 2013

STATE OF ILLINOIS } SS  
COUNTY OF COOK }  
COMED COMPANY HEREBY CONSENTS TO THE HEREON DESCRIBED ABROGATION OF EASEMENT.  
DATED THIS 9<sup>th</sup> DAY OF August, 2010  
BY: *John Reader*

STATE OF ILLINOIS } SS  
COUNTY OF COOK }  
I, *Kelly A. Cosich*, A NOTARY PUBLIC IN AND FOR SAID COUNTY AND STATE, DO HEREBY CERTIFY THAT *John Reader* PERSONALLY KNOWN TO ME TO BE THE SAME PERSON WHOSE NAME IS SUBSCRIBED TO THE FOREGOING INSTRUMENT, APPEARED BEFORE ME THIS DAY IN PERSON AND ACKNOWLEDGED THAT HE SIGNED AND DELIVERED SAID INSTRUMENT AS HIS OWN FREE AND VOLUNTARY ACT AND DEED OF SAID CORPORATION FOR THE USES AND PURPOSES THEREIN SET FORTH.  
GIVEN UNDER MY HAND AND NOTARIAL SEAL THIS 9<sup>th</sup> DAY OF August, 2010

NOTARY PUBLIC  
*Kelly A. Cosich*  
KELLY A. COSICH  
MY COMMISSION EXPIRES  
SEPTEMBER 15, 2013

NORTHERN ILLINOIS GAS COMPANY (NIGAS) HEREBY CONSENTS TO THE HEREON DESCRIBED ABROGATION OF EASEMENT.  
DATED THIS 9<sup>th</sup> DAY OF September, 2010  
BY: *Thomas Conway - Real Estate Agent*


STATE OF ILLINOIS } SS  
COUNTY OF COOK }  
I, *Sharon J. Marucci*, A NOTARY PUBLIC IN AND FOR SAID COUNTY AND STATE, DO HEREBY CERTIFY THAT *Thomas Conway* PERSONALLY KNOWN TO ME TO BE THE SAME PERSON WHOSE NAME IS SUBSCRIBED TO THE FOREGOING INSTRUMENT, APPEARED BEFORE ME THIS DAY IN PERSON AND ACKNOWLEDGED THAT HE SIGNED AND DELIVERED SAID INSTRUMENT AS HIS OWN FREE AND VOLUNTARY ACT AND DEED OF SAID CORPORATION FOR THE USES AND PURPOSES THEREIN SET FORTH.  
GIVEN UNDER MY HAND AND NOTARIAL SEAL THIS 9<sup>th</sup> DAY OF September, 2010

NOTARY PUBLIC  
*Sharon J. Marucci*  
Official Seal  
Sharon J. Marucci  
Notary Public State of Illinois  
My Commission Expires 01/09/2011

STATE OF ILLINOIS } SS  
COUNTY OF COOK }  
THE VILLAGE OF ORLAND PARK HEREBY CONSENTS TO THE HEREON DESCRIBED ABROGATION OF EASEMENT.  
DATED THIS 7<sup>th</sup> DAY OF February, A.D. 2011  
BY: *Daniel M. DeGugli*  
PRESIDENT  
ATTEST: *Daniel M. DeGugli*  
VILLAGE CLERK

STATE OF ILLINOIS } SS  
COUNTY OF WILL }  
TECH 3 CONSULTING GROUP, INC. HEREBY CERTIFY THAT THEY HAVE PREPARED THIS PLAT OF ABROGATION AND THAT IT IS A TRUE AND CORRECT REPRESENTATION OF SAME BASED ON OFFICIAL PLATS AND RECORDS DIMENSIONS ARE GIVEN IN FEET AND DECIMAL PARTS THEREOF.  
CRETE, ILLINOIS MARCH 18 A.D. 2010  
*William J. Steff*  
ILLINOIS PROFESSIONAL LAND SURVEYOR NO. 2430  
LICENSE EXPIRES: NOVEMBER 30, 2010  
ILLINOIS PROFESSIONAL DESIGN FIRM NO. 184-002235  
LICENSE EXPIRES: APRIL 30, 2011

MAIL TO  
RECORDER'S BOX 324 /SG

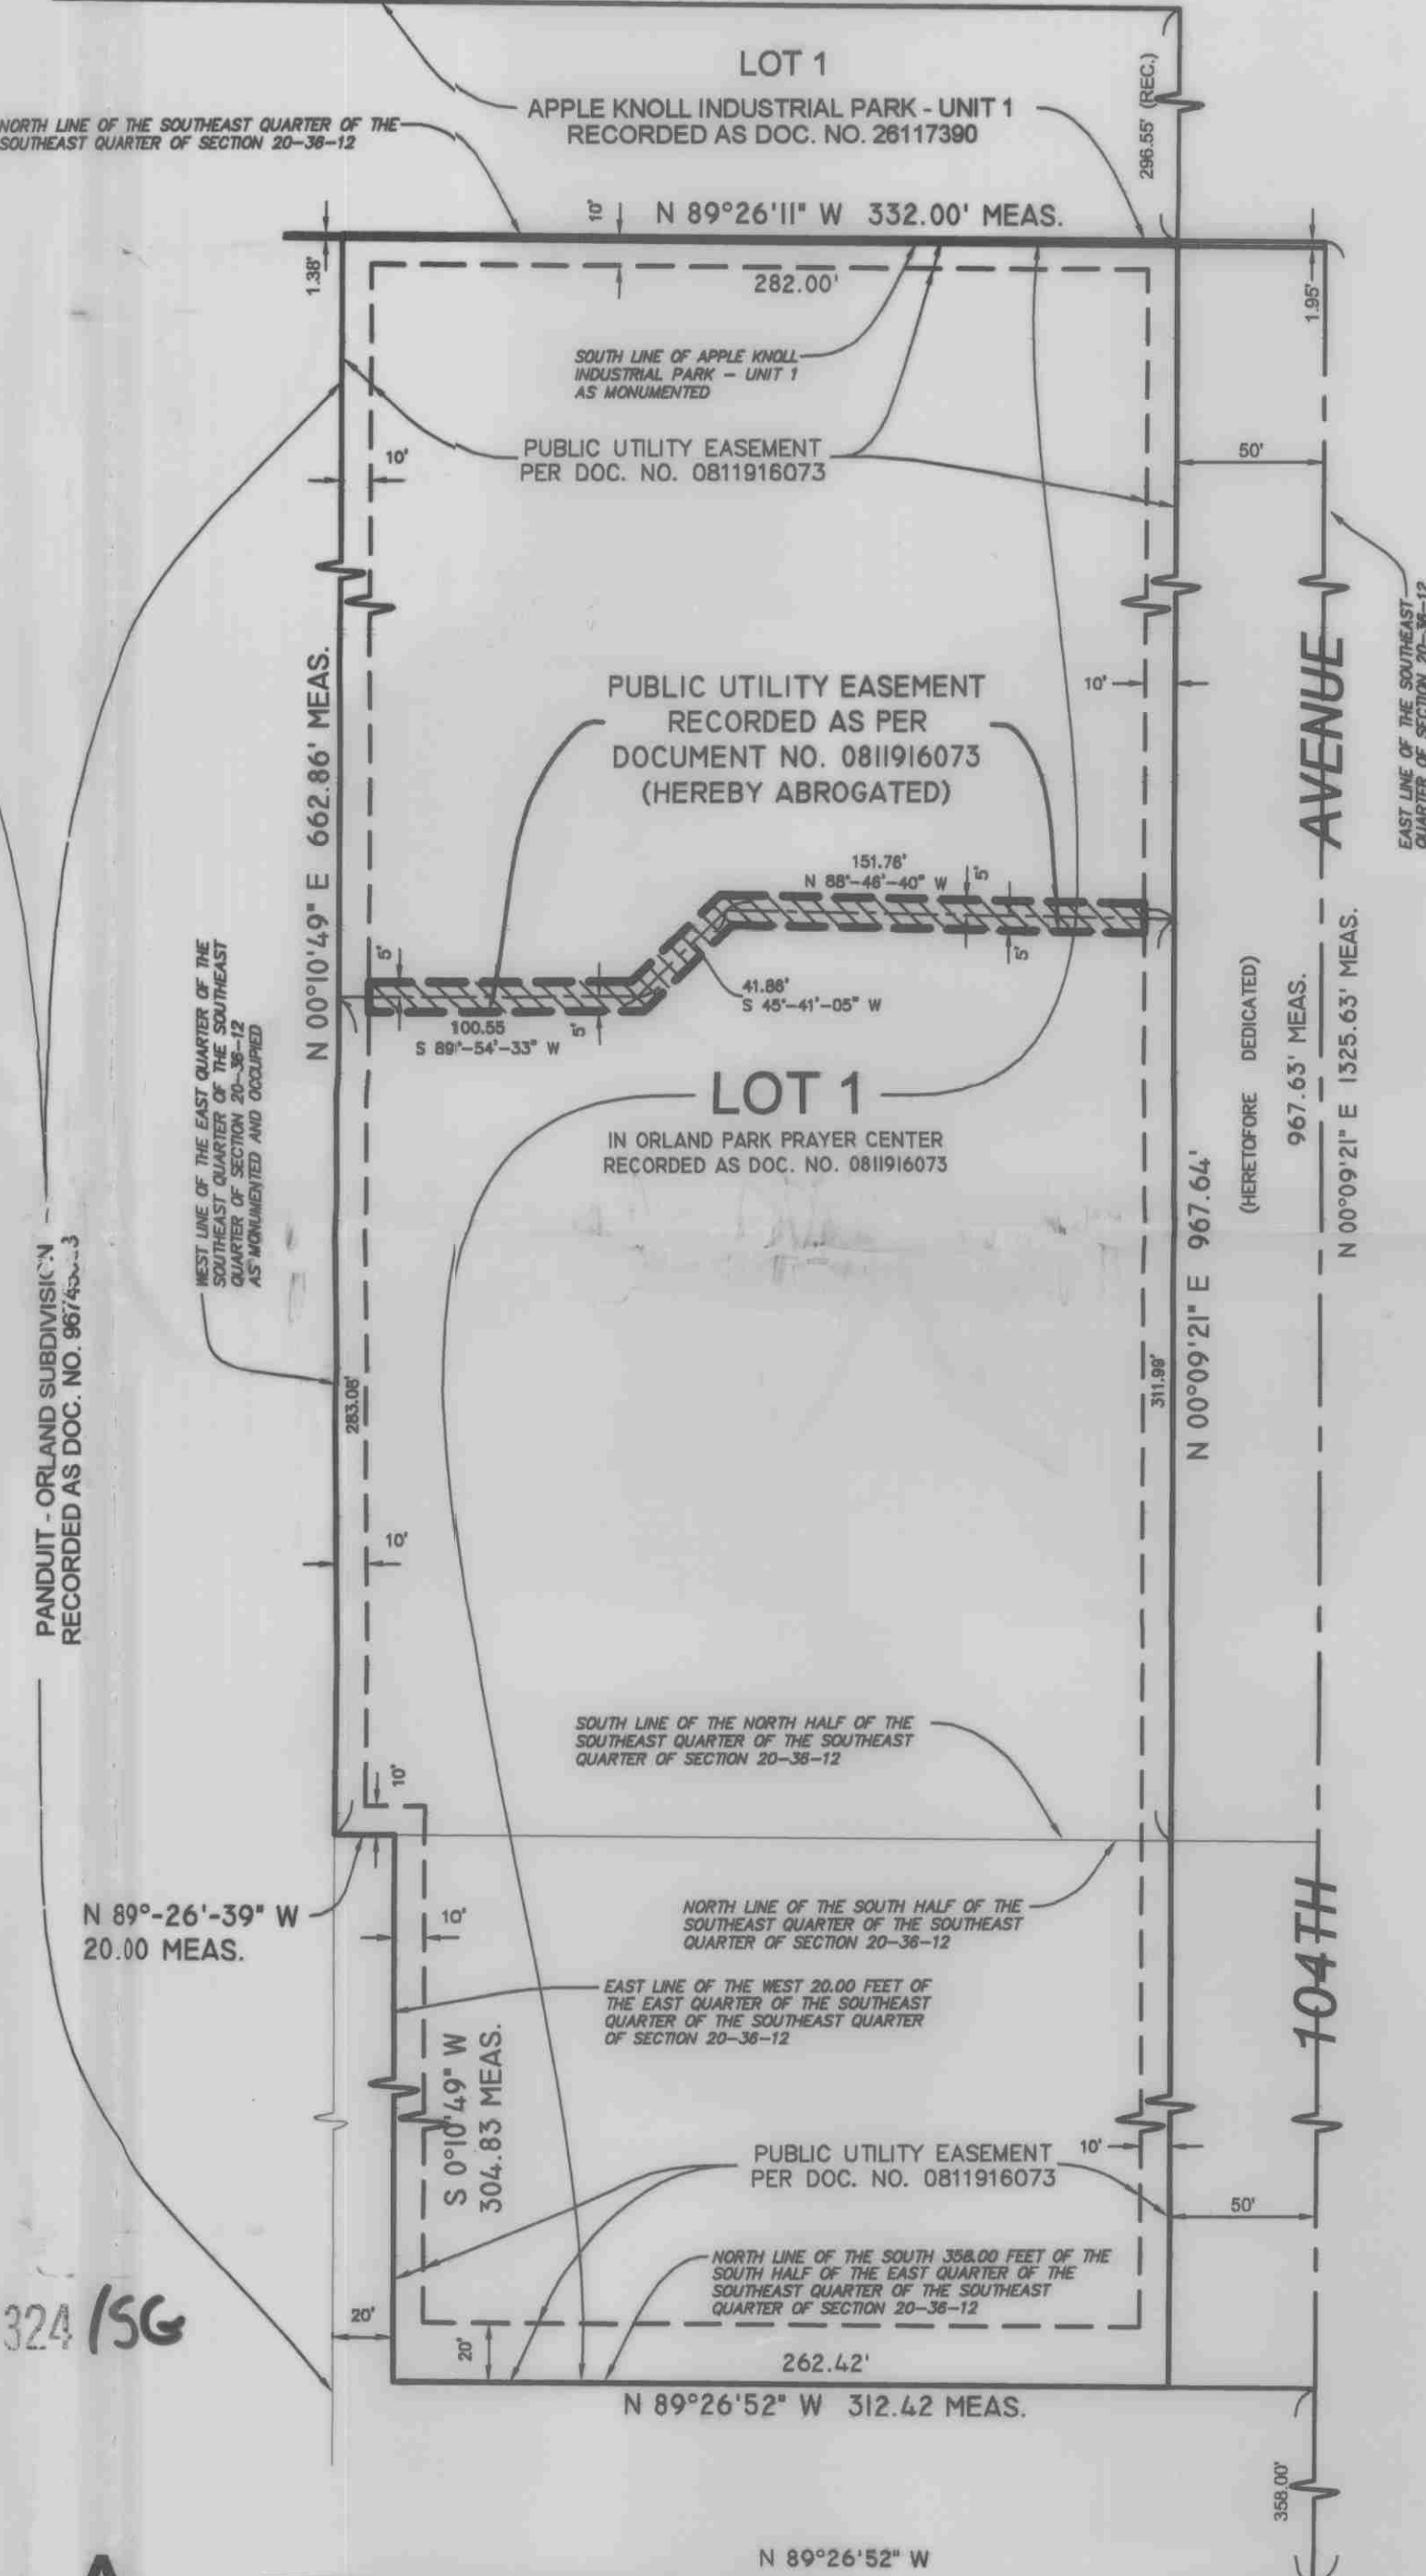

SCALE: 1" = 60'

BASIS OF BEARINGS IS ASSUMED

# GRANT OF EASEMENT TO THE VILLAGE OF ORLAND PARK

FOR

PART OF LOT 1 IN ORLAND PARK PRAYER CENTER, BEING A SUBDIVISION OF PART OF THE SOUTHEAST QUARTER OF THE SOUTHEAST QUARTER OF SECTION 20, TOWNSHIP 36 NORTH, RANGE 12 EAST OF THE THIRD PRINCIPAL MERIDIAN, ACCORDING TO THE PLAT THEREOF RECORDED AS DOCUMENT NO. 0811916073, IN COOK COUNTY, ILLINOIS.

RECORDING FEE 128  
DATE 4-21-11  
OK BY *Doc*

## EASEMENT PROVISIONS

A PERPETUAL EASEMENT IS HEREBY GRANTED TO THE VILLAGE OF ORLAND PARK, A MUNICIPAL CORPORATION OF ILLINOIS, ITS SUCCESSORS AND ASSIGNS, FOR THE FULL AND FREE RIGHT AND AUTHORITY TO INSTALL, CONSTRUCT, AND OTHERWISE ESTABLISH, RELOCATE, REMOVE, REPAIR, REPLACE, OPERATE, INSPECT, REPAIR AND MAINTAIN WATERMANS, FIRE HYDRANTS, VALVES AND WATER SERVICE FACILITIES, SANITARY SEWER PIPES, MANHOLES, AND SEWER CONNECTIONS, STORM SEWER PIPES, MANHOLES, INLETS, STORM SEWER SERVICE CONNECTIONS AND STORM WATER DETENTION, ELECTRIC TRANSMISSION AND DISTRIBUTION WIRES AND CABLES, COMMUNITY ANTENNA TELEVISION SYSTEMS, AND SUCH OTHER APPURTENANCES AND FACILITIES AS MAY BE NECESSARY OR CONVENIENTLY RELATED TO SAID WATERMANS, SANITARY SEWER PIPES, STORM SEWER PIPES, ELECTRIC TRANSMISSION AND DISTRIBUTION WIRES AND CABLES, COMMUNITY ANTENNA TELEVISION SYSTEMS, IN, ON, UPON, OVER, THROUGH, ACROSS, AND UNDER ALL OF THAT REAL ESTATE, HEREON DESCRIBED AND DESIGNATED AS WITHIN PUBLIC UTILITY AND DRAINAGE EASEMENTS, SAID EASEMENTS BEING DESIGNATED BY THE DASHED LINES AND DESIGNATIONS OF WIDTH ARE HEREBY GRANTED.

4195 DOES NOT REQUIRE THE COUNTY CLERK'S ENDORSEMENT  
RECORDED IN SECTION 516 CHAPTER 120 REVISOR 1/28/08  
ILLINOIS

STATE OF ILLINOIS } SS  
COUNTY OF COOK }  
Doc on  
COUNTY CLERK  
4-21-11

THE PRAYER CENTER TRUST, AN ILLINOIS NOT-FOR-PROFIT CORPORATION, DOES HEREBY CERTIFY THAT IT IS HOLDER OF RECORD TITLE TO THE HEREON DESCRIBED PROPERTY AND THAT IT HAS CAUSED SAID EASEMENT TO BE GRANTED AS SHOWN ON THE PLAT HEREON DRAWN.

DATED THIS 4<sup>th</sup> DAY OF October, A.D. 2010

BY: *M. K. ...*  
PRESIDENT

ATTEST: *M. K. ...*  
SECRETARY

STATE OF ILLINOIS } SS  
COUNTY OF COOK }  
I, THE UNDERSIGNED NOTARY PUBLIC IN AND FOR SAID COUNTY IN THE STATE AFORESAID, DO HEREBY CERTIFY THAT *MOHAMED M. KRUD, M.D.* PERSONALLY KNOWN TO ME TO BE THE PRESIDENT OF THE PRAYER CENTER, AN ILLINOIS NOT-FOR-PROFIT CORPORATION OF ILLINOIS, AND

*MALIK B. ALI*, PERSONALLY KNOWN TO ME TO BE THE SECRETARY OF SAID CORPORATION, AND PERSONALLY KNOWN TO ME TO BE THE SECRETARY OF SAID CORPORATION, APPEARED BEFORE ME THIS DAY IN PERSON AND SEVERALLY ACKNOWLEDGED THAT AS SUCH PRESIDENT AND SECRETARY, THEY SIGNED AND DELIVERED SAID INSTRUMENT AND CAUSED THE CORPORATE SEAL OF SAID CORPORATION TO BE AFFIXED THEREON, PURSUANT TO THE AUTHORITY GIVEN BY THE BOARD OF DIRECTORS OF SAID CORPORATION, AS THEIR FREE AND VOLUNTARY ACT, AND AS THE FREE AND VOLUNTARY ACT AND DEED OF SAID CORPORATION FOR THE USES AND PURPOSES THEREIN SET FORTH.

GIVEN UNDER MY HAND AND NOTARIAL SEAL THIS 4<sup>th</sup> DAY

OF October, A.D. 2010

MY COMMISSION EXPIRES September 15, 2013

NOTARY PUBLIC  
*Kelly A. Cosich*  
KELLY A. COSICH  
MY COMMISSION EXPIRES  
SEPTEMBER 15, 2013

STATE OF ILLINOIS } SS  
COUNTY OF COOK }

APPROVED AND ACCEPTED THIS 7<sup>th</sup> DAY OF February, 2011  
BY THE VILLAGE PRESIDENT AND BOARD OF TRUSTEES OF THE VILLAGE OF ORLAND PARK, ILLINOIS.

BY: *Daniel M. DeGugli*  
VILLAGE PRESIDENT


ATTEST: *Daniel M. DeGugli*  
VILLAGE CLERK

STATE OF ILLINOIS } SS  
COUNTY OF WILL }

TECH 3 CONSULTING GROUP, INC. HEREBY CERTIFY THAT THEY HAVE PREPARED THIS GRANT OF EASEMENT AND THAT IT IS A TRUE AND CORRECT REPRESENTATION OF SAME BASED ON OFFICIAL PLATS AND RECORDS. DIMENSIONS ARE GIVEN IN FEET AND DECIMAL PARTS THEREOF.

CRETE, ILLINOIS MARCH 18 A.D. 2010  
*William J. Steff*  
ILLINOIS PROFESSIONAL LAND SURVEYOR NO. 2430  
LICENSE EXPIRES: NOVEMBER 30, 2010

ILLINOIS PROFESSIONAL DESIGN FIRM NO. 184-002235  
LICENSE EXPIRES: APRIL 30, 2011

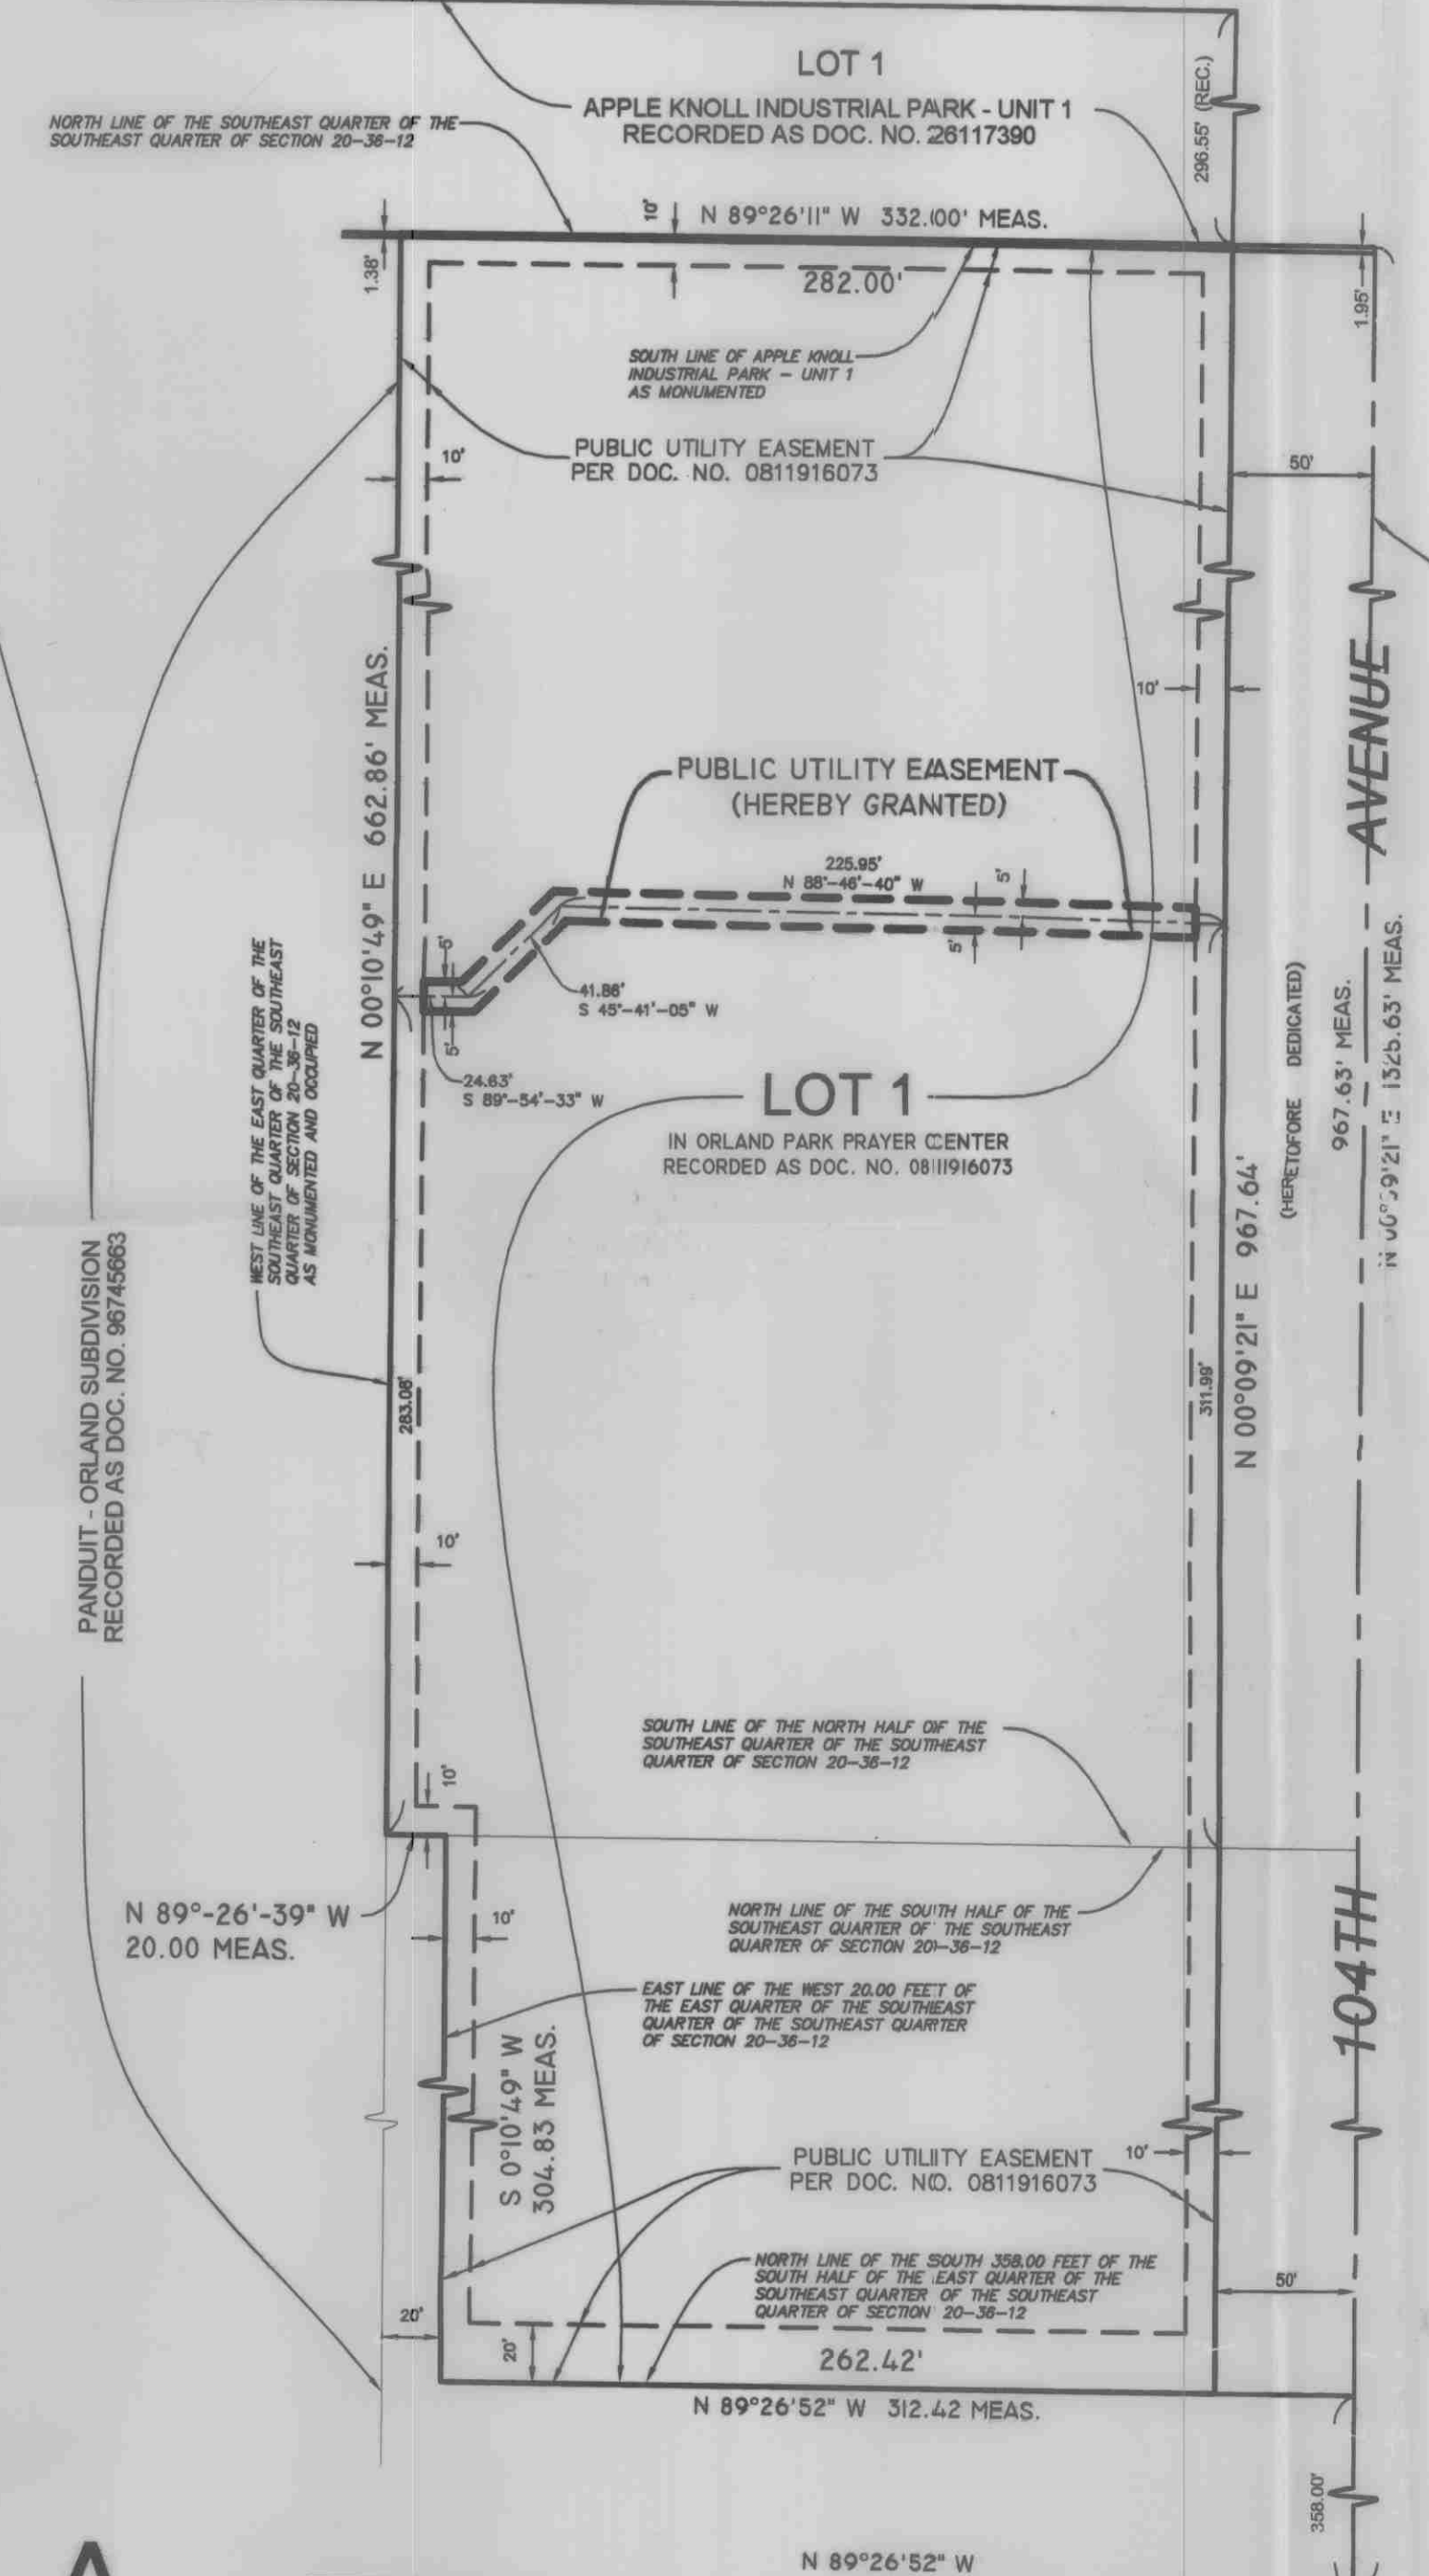

SCALE: 1" = 60'

BASIS OF BEARINGS IS ASSUMED

MAIL TO  
RECORDER'S BOX 324 /SG