



# PLAT OF ANNEXATION INTO THE VILLAGE OF ORLAND PARK, ILLINOIS

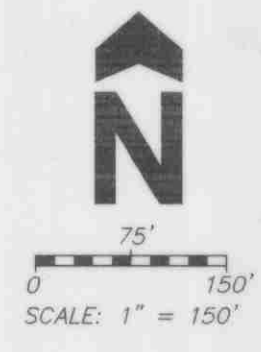

PIN: 23-32-301-002  
23-32-300-004  
23-32-300-006

THAT PART OF THE SOUTHWEST 1/4 OF SECTION 32, TOWNSHIP 37 NORTH, RANGE 12 EAST OF THE THIRD PRINCIPAL MERIDIAN, BOUNDED AND DESCRIBED AS FOLLOWS: COMMENCING AT THE INTERSECTION OF THE SOUTH LINE OF THE NORTH 50 ACRES OF THE WEST 1/2 OF THE SOUTHWEST 1/4 WITH A LINE 50 FEET EAST OF AND PARALLEL WITH THE WEST LINE OF SAID SOUTHWEST 1/4; THENCE NORTH 01°37'37" WEST 338.41 FEET ALONG SAID PARALLEL LINE, TO THE POINT OF BEGINNING; THENCE NORTH 88°23'40" EAST 199.51 FEET, TO A POINT OF CURVE; THENCE EASTERLY 149.17 FEET ALONG THE ARC OF A CIRCLE OF 270.00 FEET RADIUS CONCAVE SOUTHERLY, TO A POINT OF REVERSE CURVE; THENCE EASTERLY 128.03 FEET ALONG THE ARC OF A CIRCLE OF 230.00 FEET RADIUS CONCAVE NORTHERLY, TO A POINT OF TANGENCY; THENCE NORTH 88°09'20" EAST 207.25 FEET, TO A POINT OF CURVE; THENCE EASTERLY 160.40 FEET ALONG THE ARC OF A CIRCLE OF 570.00 FEET RADIUS CONCAVE SOUTHERLY; THENCE SOUTH 19°55'10" WEST 117.46 FEET; THENCE SOUTH 57°42'19" EAST 140.00 FEET; THENCE SOUTH 25°34'44" EAST 60.00 FEET; THENCE SOUTH 01°14'39" EAST 250.00 FEET; THENCE SOUTH 18°11'47" EAST 41.57 FEET; THENCE SOUTH 01°14'39" EAST 355.00 FEET; THENCE SOUTH 65°26'49" EAST 183.04 FEET; THENCE NORTH 88°23'25" EAST 83.81 FEET; THENCE SOUTH 01°38'35" EAST 212.66 FEET, TO A LINE THAT IS 50.00 FEET NORTH OF AND PARALLEL WITH THE SOUTH LINE OF SAID SOUTHWEST 1/4; THENCE SOUTH 88°23'02" WEST 841.68 FEET ALONG SAID PARALLEL LINE, TO THE EAST LINE OF GRAEFEN SUBDIVISION AS RECORDED PER DOCUMENT NO. 19986127; THENCE SOUTH 01°37'37" EAST 50.00 FEET ALONG SAID EAST LINE, TO THE SOUTH LINE OF SAID SOUTHWEST 1/4; THENCE NORTH 88°23'02" EAST 1598.27 FEET ALONG SAID SOUTH LINE, TO THE EAST LINE OF THE WEST 1/2 OF THE EAST 1/2 OF THE SOUTHWEST 1/4; THENCE NORTH 01°47'00" WEST 2642.16 FEET ALONG SAID EAST LINE, TO THE NORTH LINE OF SAID SOUTHWEST 1/4; THENCE SOUTH 88°09'20" WEST 660.36 FEET ALONG SAID NORTH LINE, TO THE EAST LINE OF SAID WEST 1/2 OF THE SOUTHWEST 1/4; THENCE SOUTH 01°44'05" EAST 889.90 FEET ALONG SAID EAST LINE, TO THE NORTH LINE OF THE SOUTH 23 ACRES OF THE OF THE NORTH 50 ACRES OF SAID WEST 1/2 OF THE SOUTHWEST 1/4; THENCE SOUTH 88°09'20" WEST 1272.39 FEET ALONG SAID NORTH LINE, TO SAID LINE 50.00 FEET EAST OF AND PARALLEL WITH THE WEST LINE OF SAID SOUTHWEST 1/4; THENCE SOUTH 01°37'37" EAST 418.68 FEET ALONG SAID PARALLEL LINE, TO THE HEREIN DESIGNATED POINT OF BEGINNING, IN COOK COUNTY, ILLINOIS.

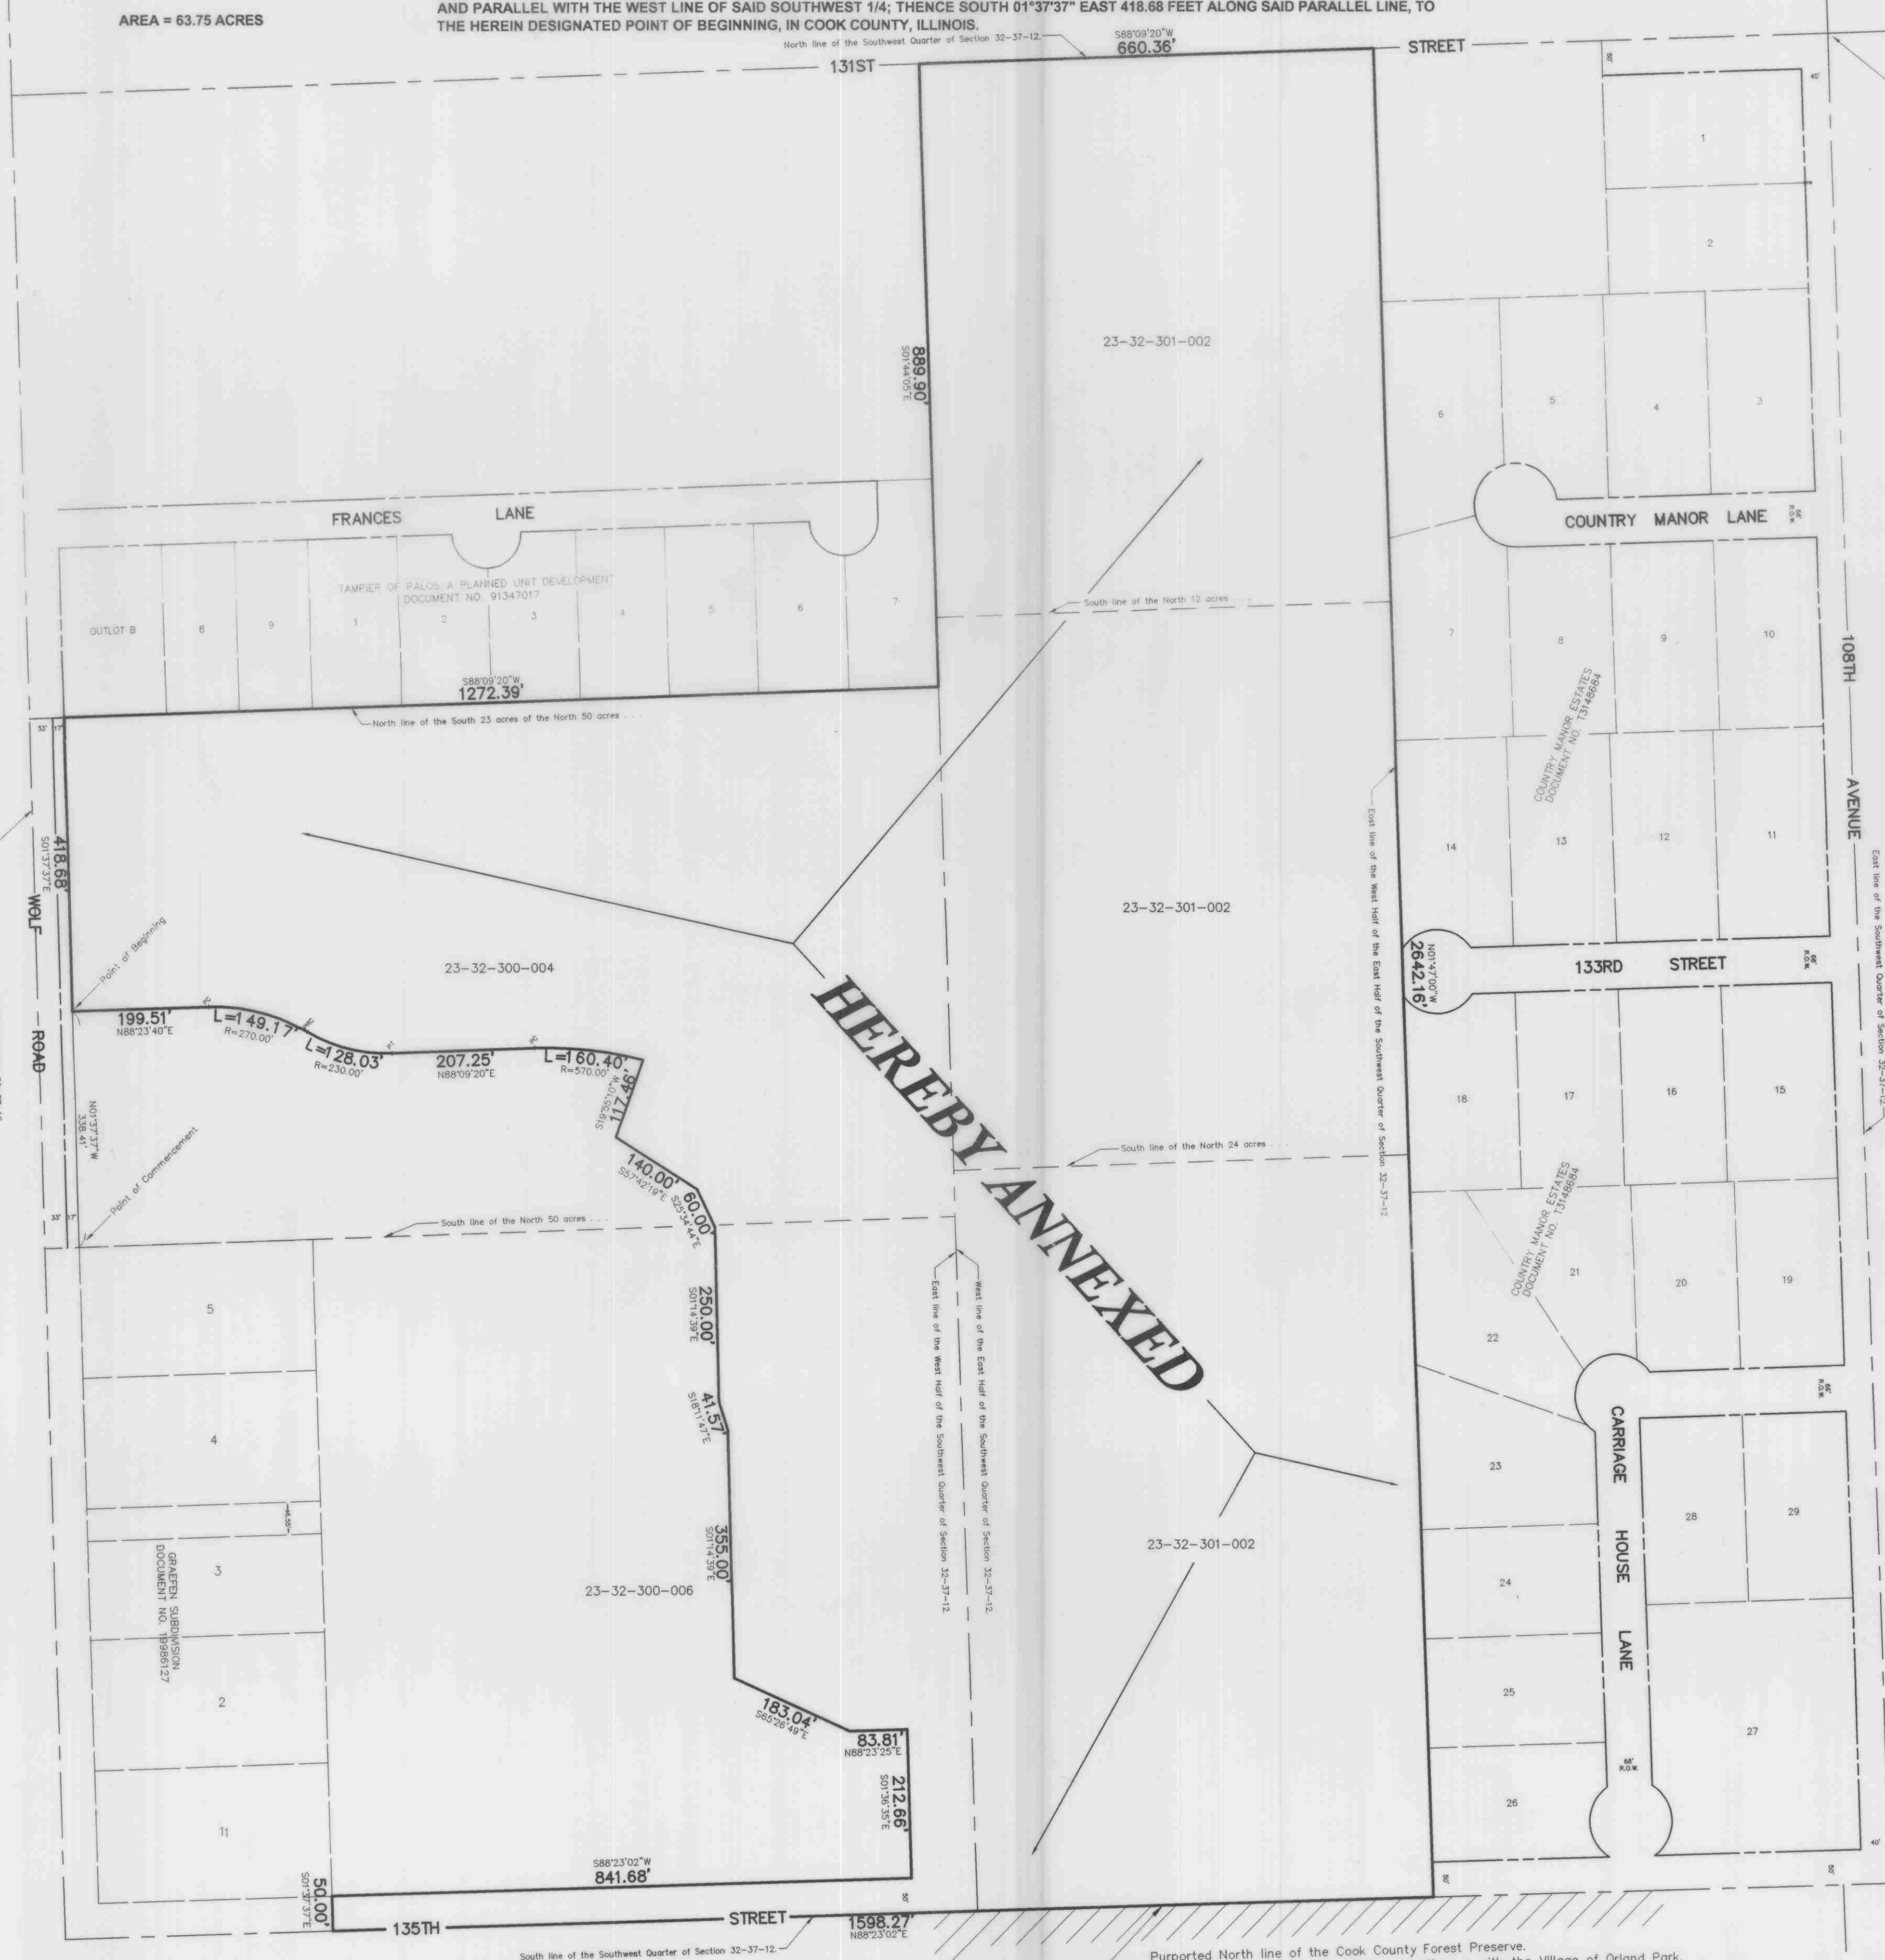

State of Illinois) s.s.  
County of Cook)

STANDARD BANK AND TRUST COMPANY, as trustee under trust agreement dated December 15, 1982 and known as Trust Number 8274 does hereby certify that it is the holder of record title to the property described in the above caption, and that as such title-holder it has caused said property to be annexed as shown on the plat hereon drawn, for the uses and purposes therein set forth.

Dated at Standard Bank & T.R.Co. on this 2nd day of March, A.D. 2011.

STANDARD BANK AND TRUST COMPANY  
7800 WEST 95TH ST.  
Address  
Hickory Hills, Illinois 60457  
City, State, Zip  
as Trustee as aforesaid;

BY: Patricia Ralphson, APTO  
ATTEST: Donna Divicco, ATO

State of Illinois) s.s.  
County of )

I, the undersigned, a NOTARY PUBLIC in and for said county and state, do hereby certify that  
Patricia Ralphson, APTO and  
Donna Divicco, ATO of  
(Name) (Title)

Standard Bank and Trust Company, both personally known to me to be the same persons whose names are subscribed to the foregoing instrument, appeared before me this day in person and acknowledged that they signed said instrument as their own free and voluntary act and as the free and voluntary act of said Standard Bank and Trust Company, for the uses and purposes therein set forth, and said

Standard Bank & T.R.Co. as custodian of the Corporate Seal of said (Name)

Standard Bank and Trust Company, did then and there affix said seal to said instrument as their own free and voluntary act and as the free and voluntary act of said Standard Bank and Trust Company, for the uses and purposes therein set forth.

Given under my hand and Notarial Seal this 2nd day of March, A.D. 2011.

Virginia M. Lukomski  
NOTARY PUBLIC

State of Illinois) s.s.  
County of Will)

We, VANTAGEPOINT ENGINEERING, LLC, do hereby certify that we have prepared the plat hereon drawn for the purpose of annexation into the Village of Orland Park, Illinois.

Dated at Orland Park, Illinois, this 10th day of February, A.D. 2011.

Bradley K. Lueders  
ILLINOIS PROFESSIONAL LAND SURVEYOR NO. 035-003406  
BRADLEY K. LUEDERS



Approved and accepted by the PRESIDENT and the BOARD OF TRUSTEES of the Village of Orland Park, Cook County, Illinois at a meeting held on the 7th day of March, A.D. 2011.

BY: David McLaughlin  
VILLAGE PRESIDENT

ATTEST: David McLaughlin  
VILLAGE CLERK

ORDINANCE NO. 4628

**VANTAGEPOINT**  
ENGINEERING

1830 WESTWIND DRIVE  
ORLAND PARK, IL 60447

312.470.4004  
INFO@VPECO.COM

VPECO.COM | CIVIL ENGINEERING | LAND PLANNING | SURVEYING

