


# SPECIFICATIONS


**CABINET**  
 ALUMINUM CONSTRUCTION CABINET  
 WITH HINGED LEXAN COVERS

**FACES**  
 FACES ARE ACRYLIC WITH CLEAR WINDOWS  
 FOR COLOR TRANSPARENCIES PROVIDED  
 BY OTHERS

**FOUNDATION**  
 SIGN IS INSTALLED WITH FOUR (4) ANCHOR  
 BOLTS INTO CONCRETE FOUNDATION

This Product is Listed by  
 UNDERWRITERS LABORATORIES, INC.  
 and Bears the Mark: 

**METAL SURFACES**  
 PAC CLAD #SIERRA TAN

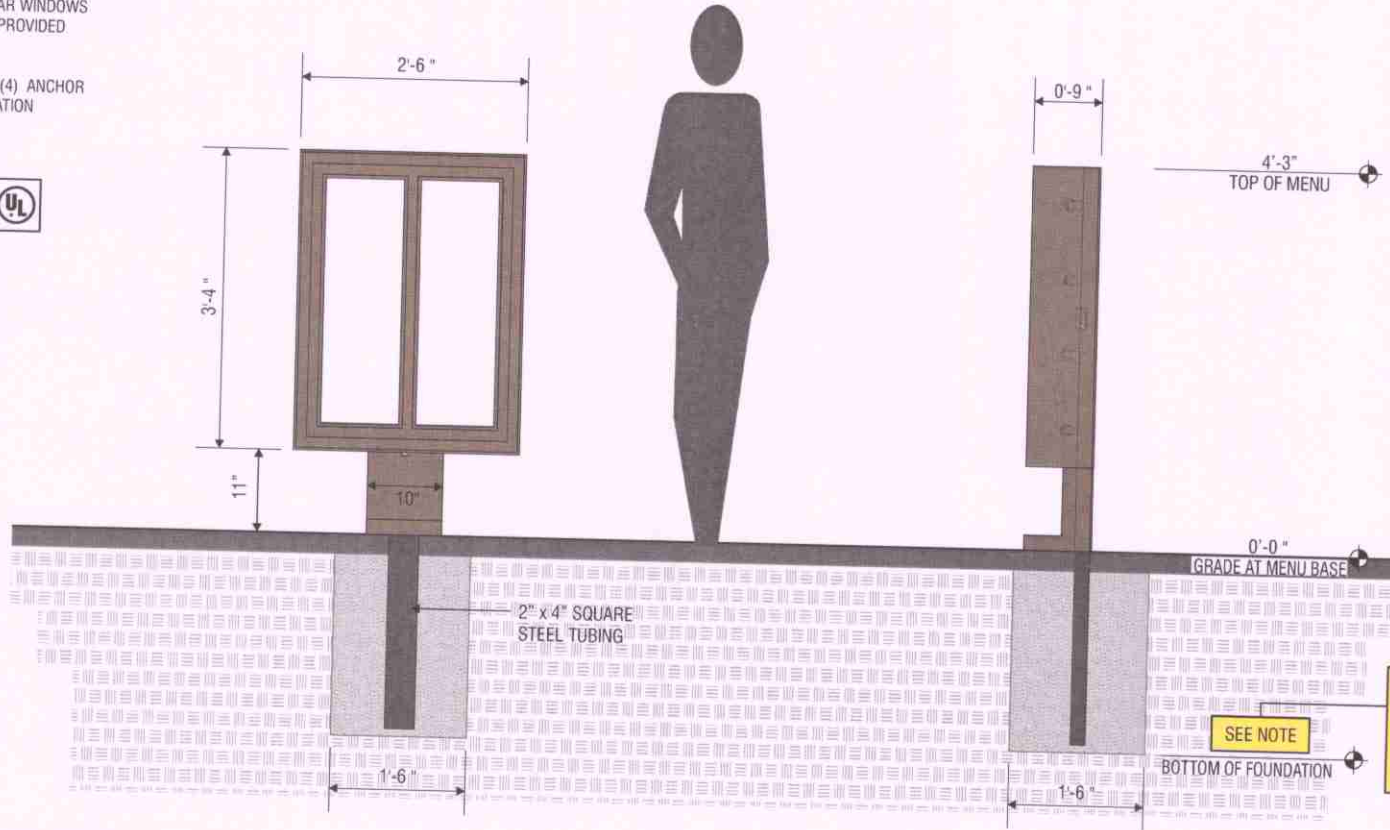

IN LOCATIONS NORTH OF  
 TENN. & N. CAROLINA  
 THE FOOTINGS MUST BE 3'-0" DEEP  
 DUE TO THE FROST LINE  
 ALL OTHERS TO BE 2'-0" DEEP

**ELEVATION**  
 SCALE - 3/4" = 1'-0"

**END VIEW**  
 SCALE - 3/4" = 1'-0"



5198 North Lake Drive  
 Lake City, GA 30260  
 404-361-3800 fax 404-361-7038  
 website - www.claytonsigns.com

<b>SIGN TYPE</b> <b>9B</b>	INTERNALLY-ILLUMINATED PRE-SALE DRIVE-THRU MENU
	DRAWING FILE - CEA - ORLAND PARK, IL SIGNAGE.CDR

ALL ELECTRICAL  
 SIGNS ARE  
 120 VOLTS  
 UNLESS  
 OTHERWISE INDICATED

DRAWN BY	BEN HOLLIDAY
ACCOUNT REP	BEN HOLLIDAY
DRAWING DATE	APRIL 23, 2009
REVISION DATE	AUGUST 5, 2009

STORE NUMBER	STORE ADDRESS
<b>2638</b>	CHICK-FIL-A - ORLAND PARK FSU 15605 LAGRANGE ROAD ORLAND PARK, IL 60462

THIS DRAWING IS AN ORIGINAL UNPUBLISHED DESIGN CREATED BY CLAYTON SIGNS, INC. IT IS NOT TO BE REPRODUCED, CHANGED, OR EXHIBITED TO ANYONE OUTSIDE OF YOUR COMPANY OR VEHICLE OR IN PART WITHOUT THE WRITTEN PERMISSION FROM THE OWNER OF CLAYTON SIGNS, INC. ANY SUCH ACTIONS MAY BE SUBJECT TO LEGAL ACTION IN A COURT OF LAW.  
 © 2009 ALL RIGHTS RESERVED

**LOCATION**  
**J**