

Project Name

Estates at Ravinia Meadows - Elevations

Address

SWC of La Grange Rd & 159th St
Orland Park, IL 60467

PINs

27-21-200-010 & 21-21-400-004

Drawings Prepared by

Pulte Group

Drawing Revision Date

8-Nov-24


Scale

Varies by Page


Table of Contents

1	Title Page
2	Floor Plan Data Table
3	Greenfield Base Elevation & Materials
4	Greenfield Elevation Options
5	Greenfield Floorplan
6	Hilltop Base Elevation & Materials
7	Hilltop Elevation Options
8	Hilltop Floorplan
9	Riverton Base Elevation & Materials
10	Riverton Elevation Options
11	Riverton Floorplan
12	Westchester Base Elevation & Materials
13	Westchester Elevation Options
14	Westchester Floorplan
15	Willwood Base Elevation & Materials
16	Willwood Elevation Options
17	Willwood Floorplan
18	Woodside Base Elevation & Materials
19	Woodside Elevation Options
20	Woodside Floorplan
21	Castleton Base Elevation & Materials
22	Castleton Elevation Options
23	Castleton Floorplan
24	Renderings
25	Renderings
26	Optional Third Car Garage Elevations
27	Garage Percentage Matrix
28	Note on Architecture

Pulte - Estates at Ravinia Meadow - Offered Floorplans				
Plan	Starting SQFT	Starting Bedrooms	Starting FAR *	Elevations Offered
Greenfield	2621	4	26%	4
Hilltop	2899	4	29%	4
Riverton	3126	4	31%	5
Westchester	3300	4	33%	5
Willwood	3169	4	32%	5
Woodside	3277	4	33%	4
Castleton	3391	4	34%	3
			* FAR calculated using smallest lot (10,000 SF)	

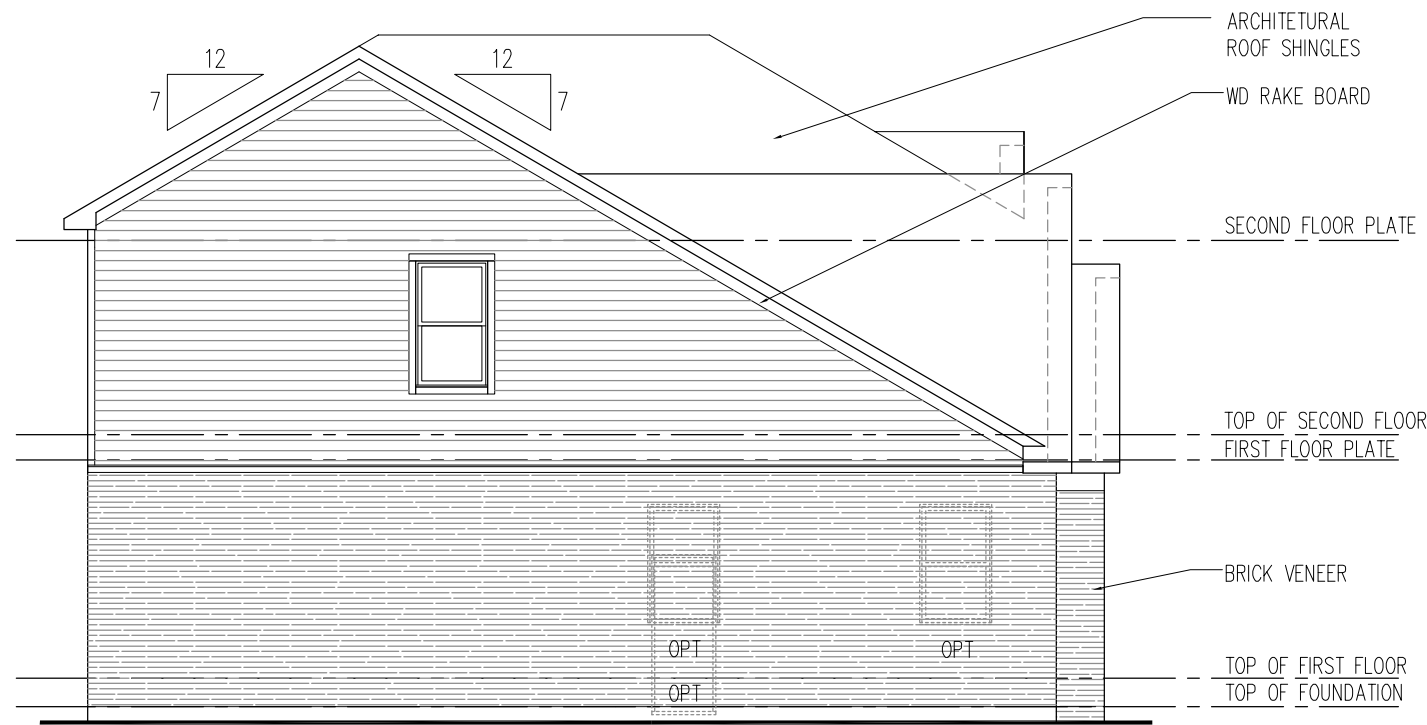

LEFT ELEVATION

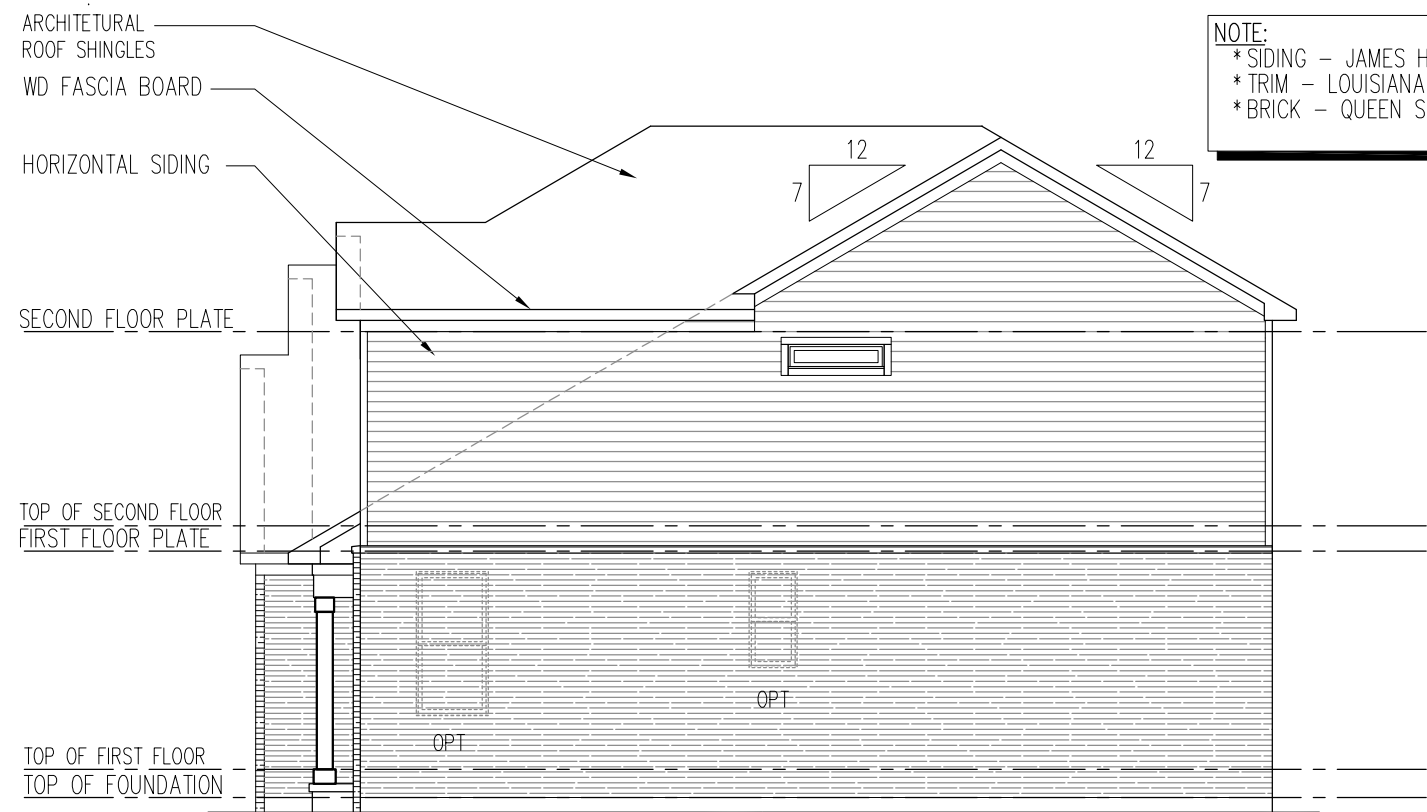

RIGHT ELEVATION

NOTE:
 *SIDING - JAMES HARDIE (ENGINEERED)
 *TRIM - LOUISIANA PACIFIC (ENGINEERED)
 *BRICK - QUEEN SIZE







FRONT ELEVATION




REAR ELEVATION



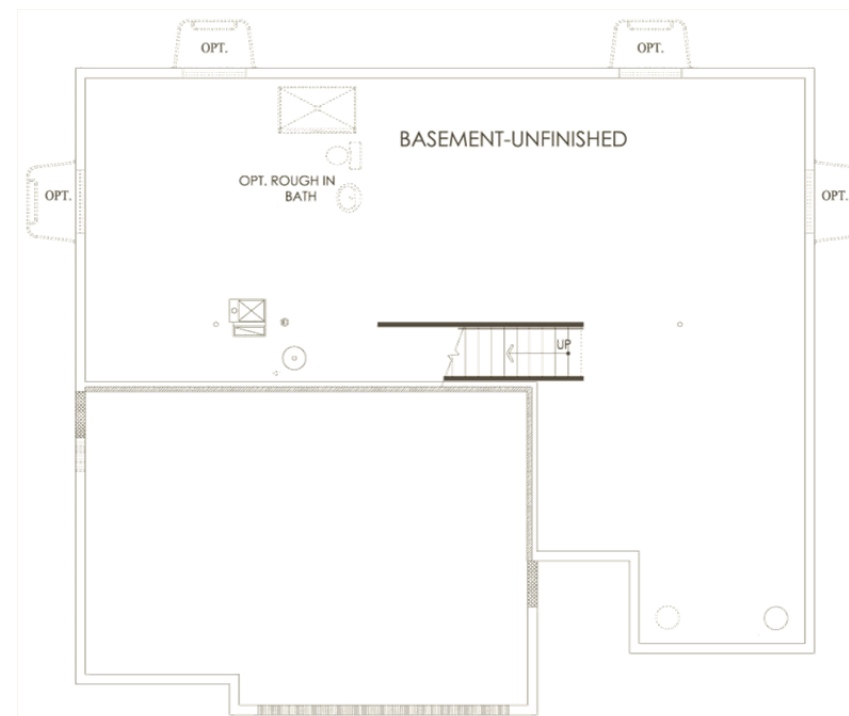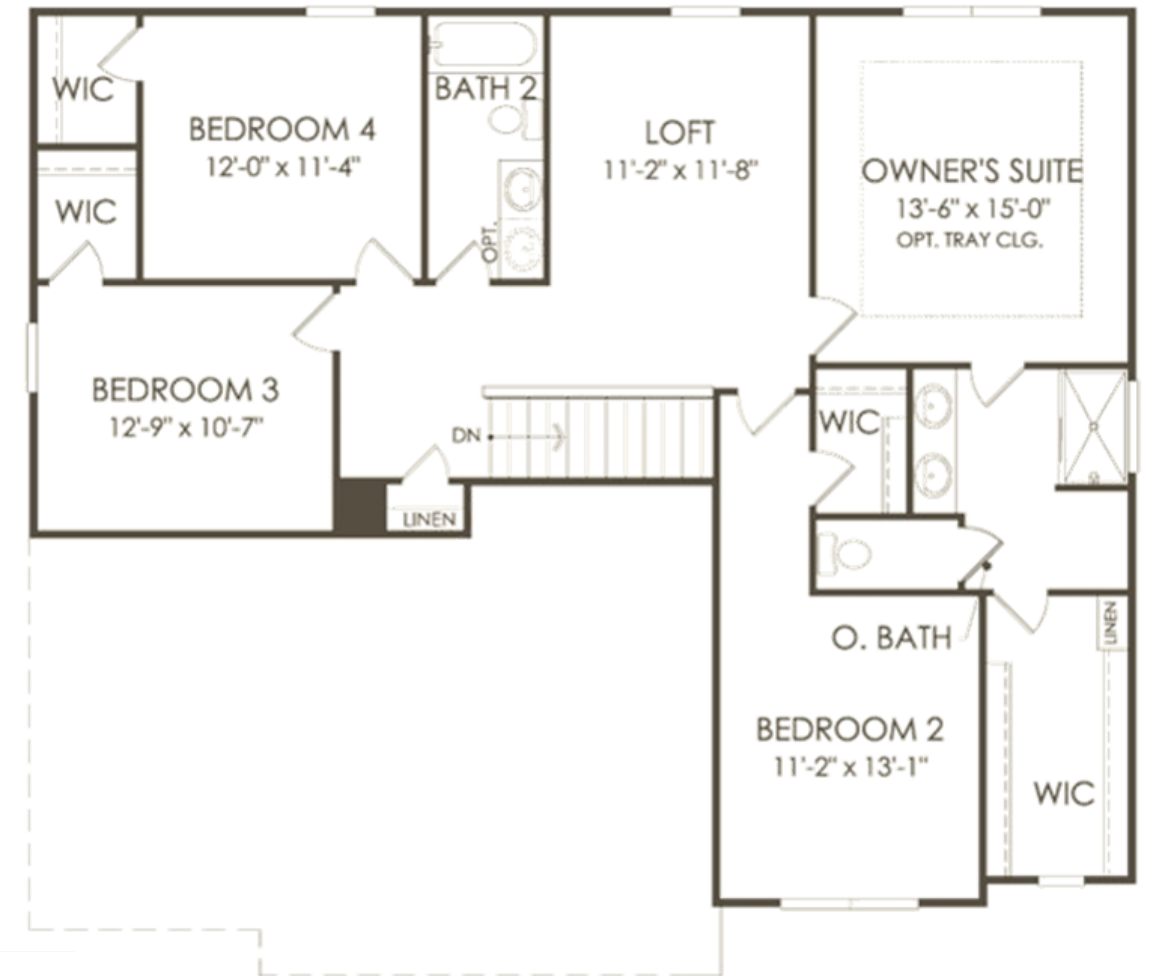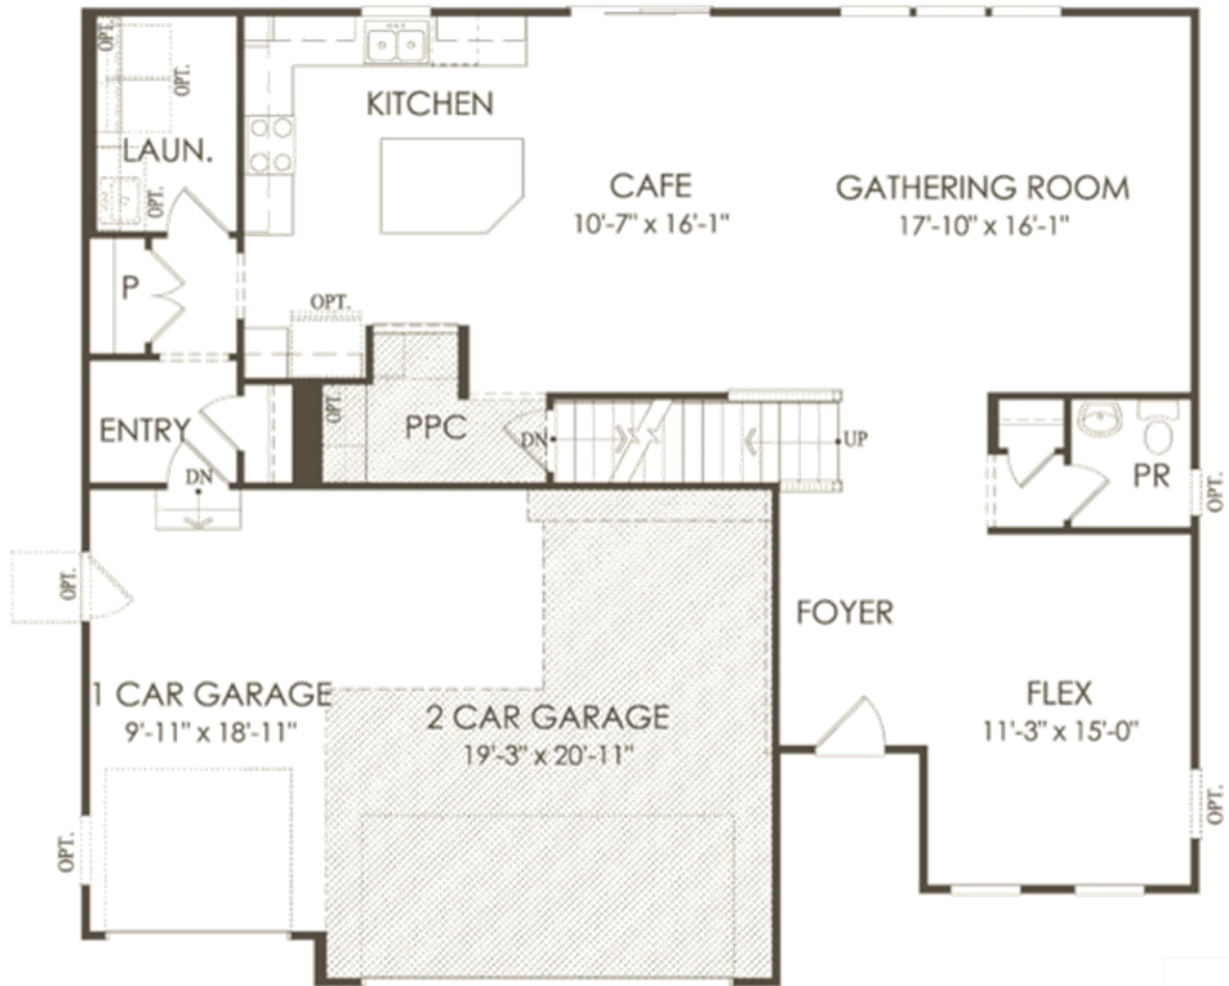

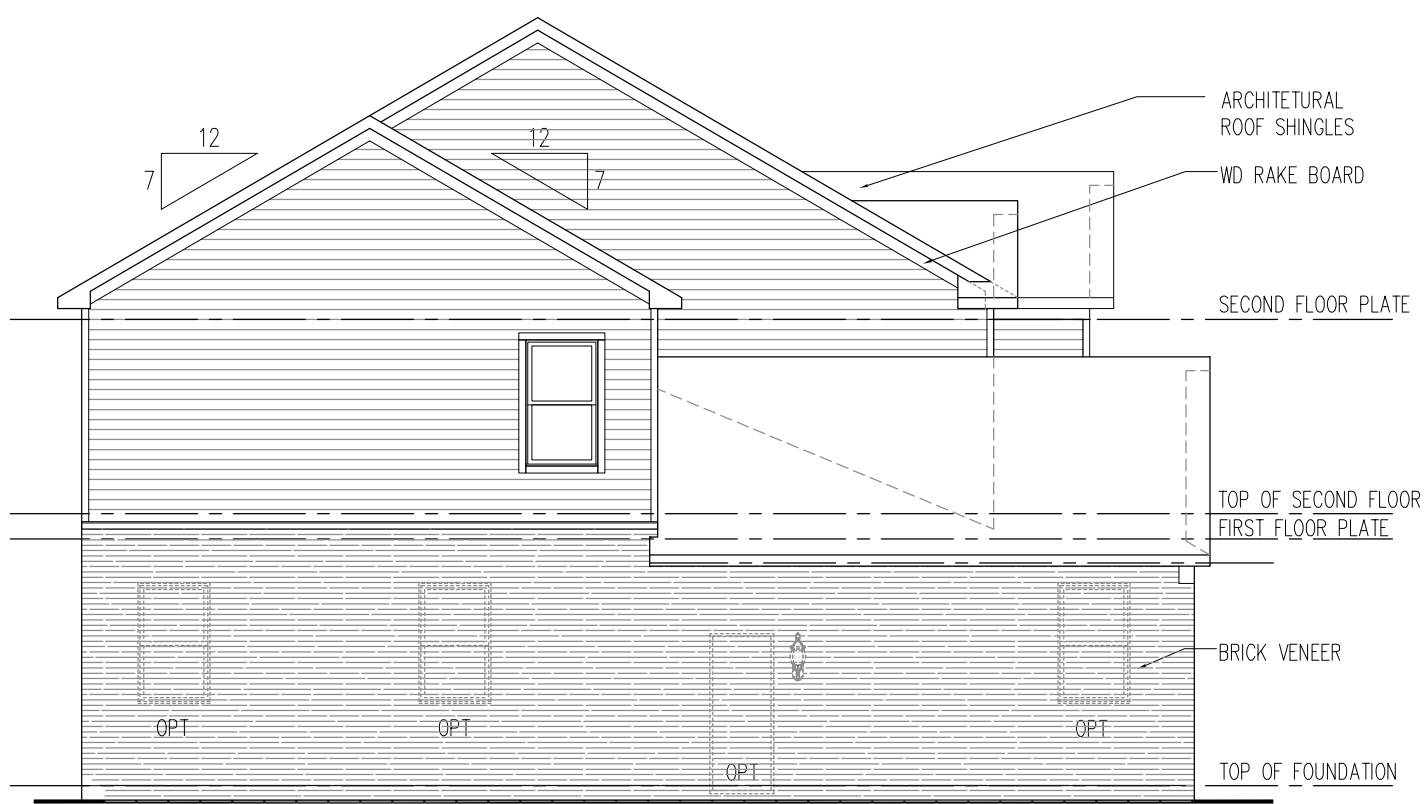

LEFT ELEVATION

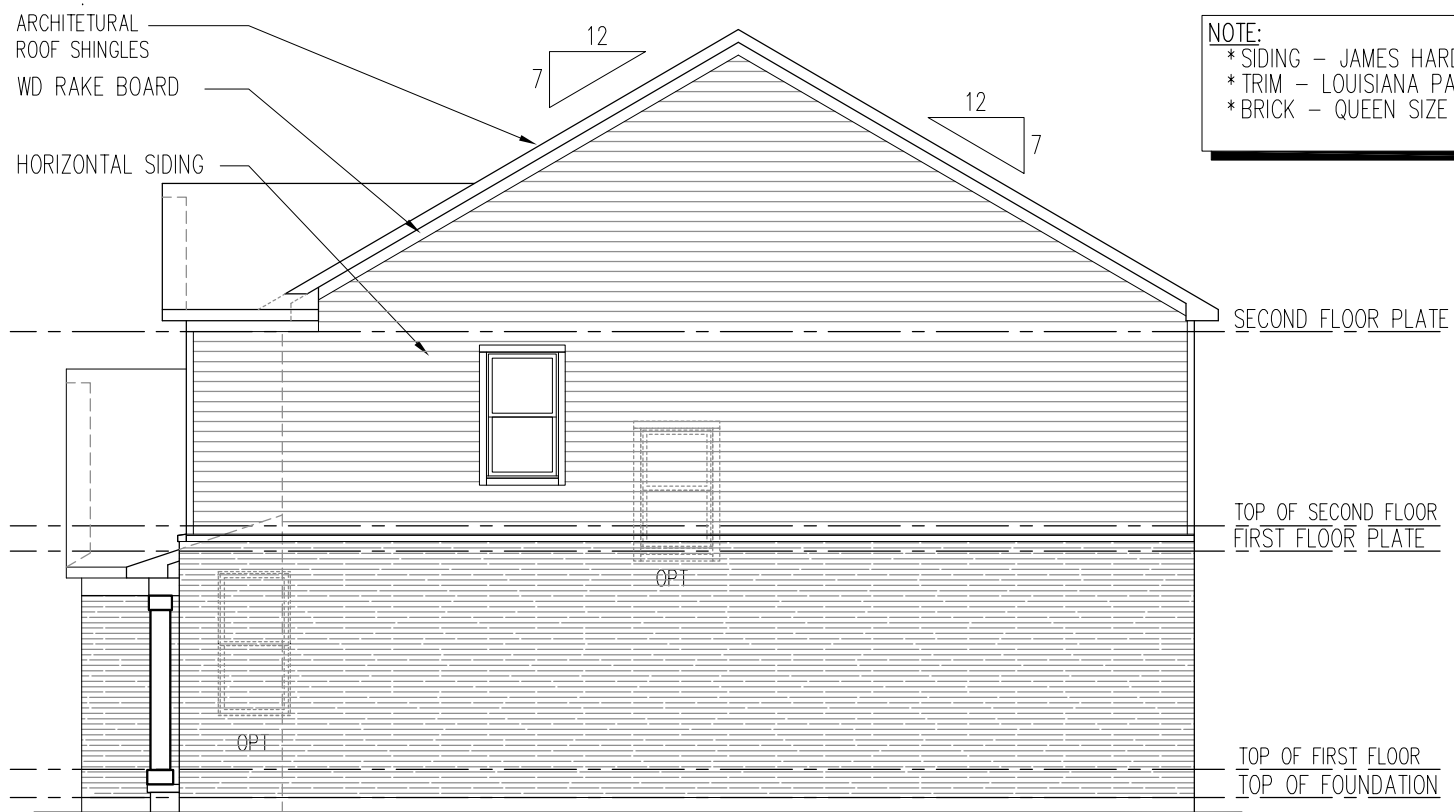

RIGHT ELEVATION

NOTE:
*SIDING - JAMES HARDIE (ENGINEERED)
*TRIM - LOUISIANA PACIFIC (ENGINEERED)
*BRICK - QUEEN SIZE







FRONT ELEVATION



REAR ELEVATION



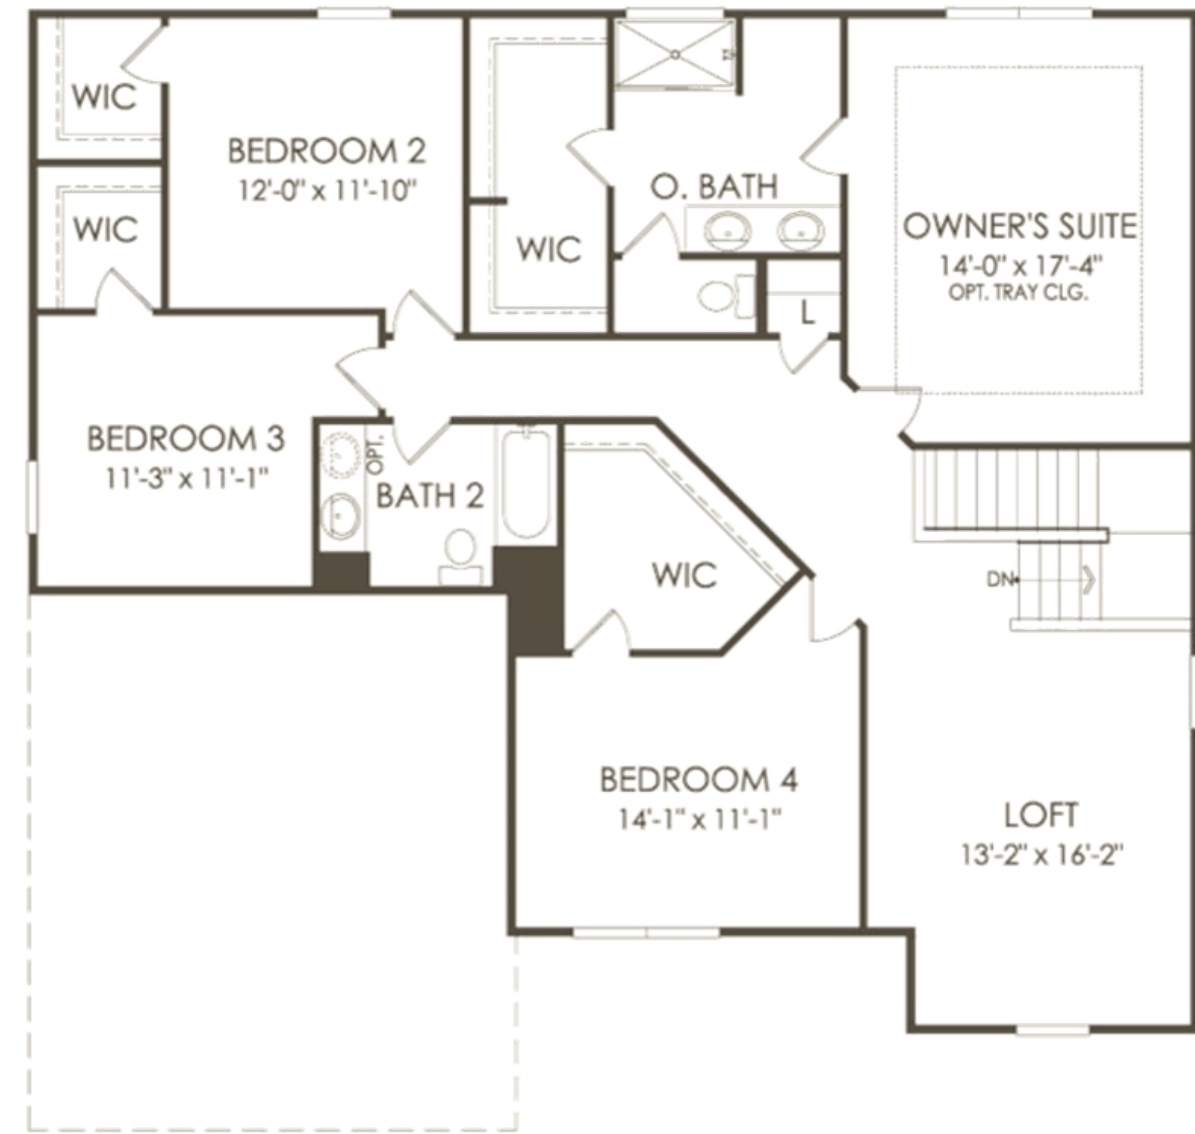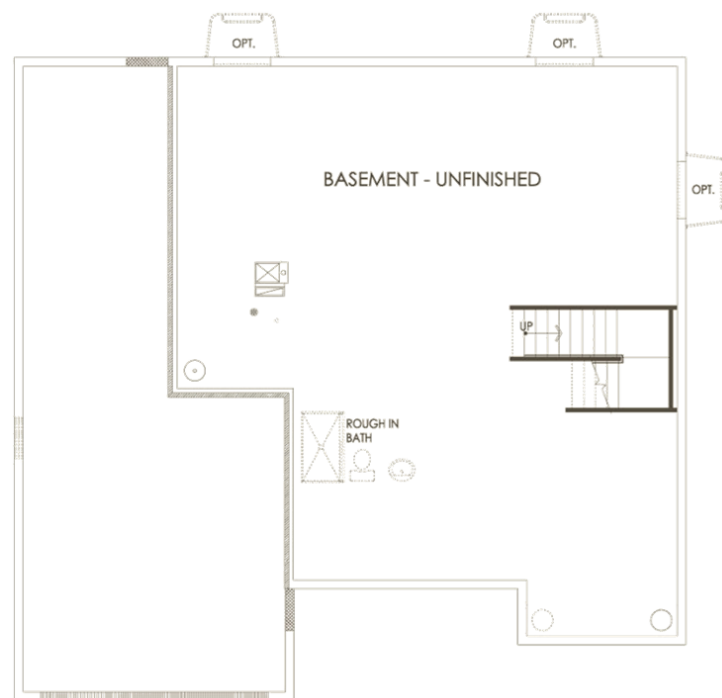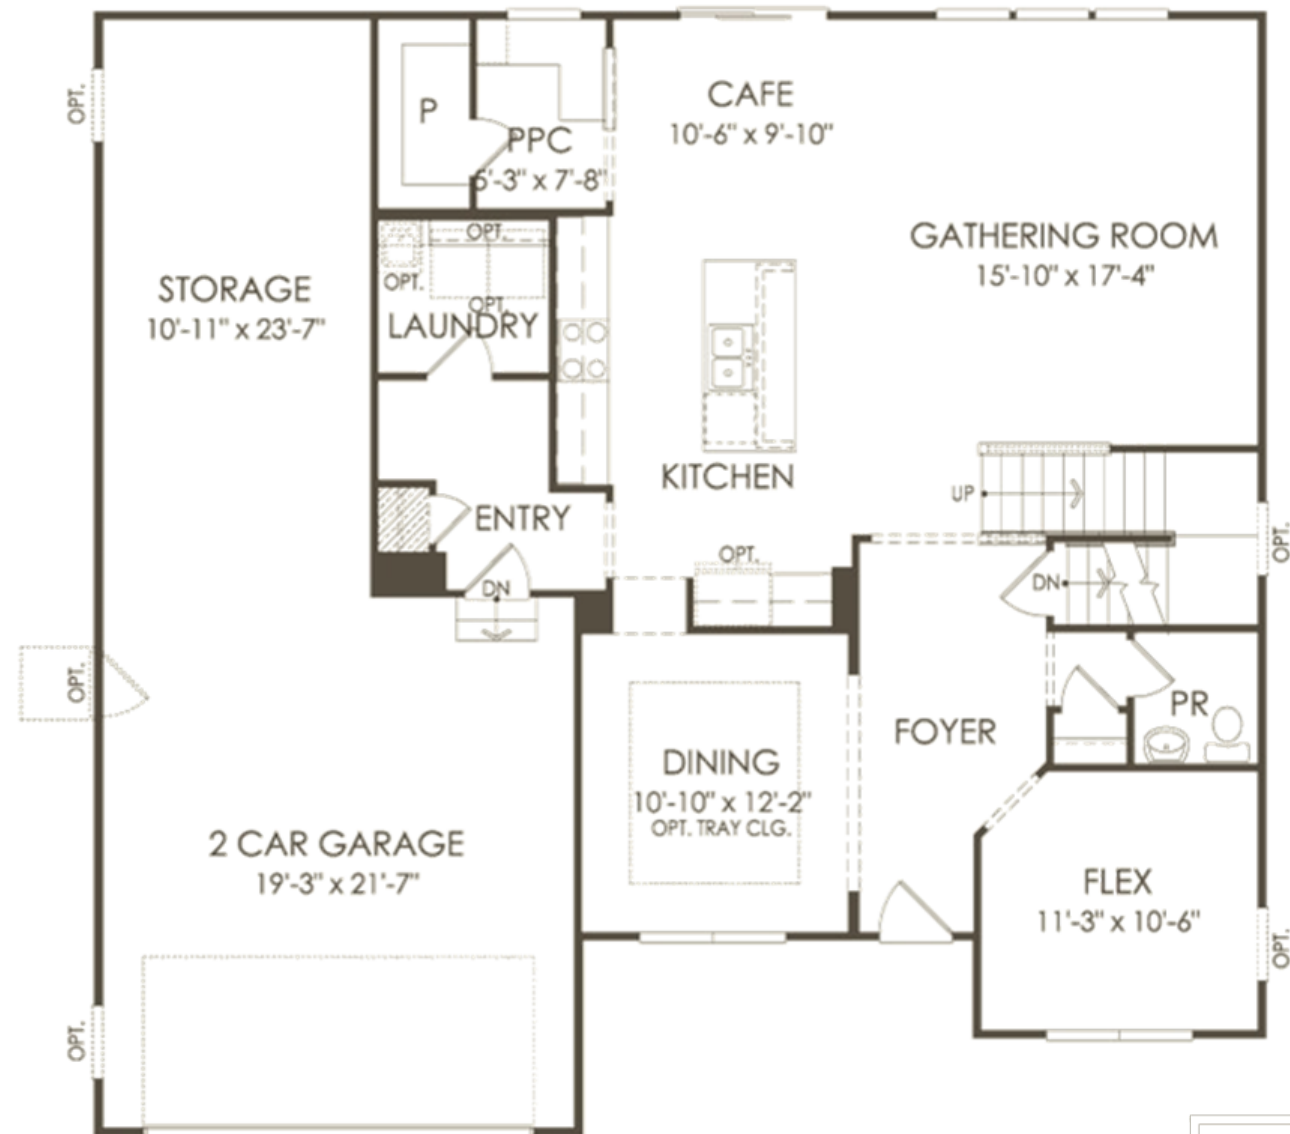

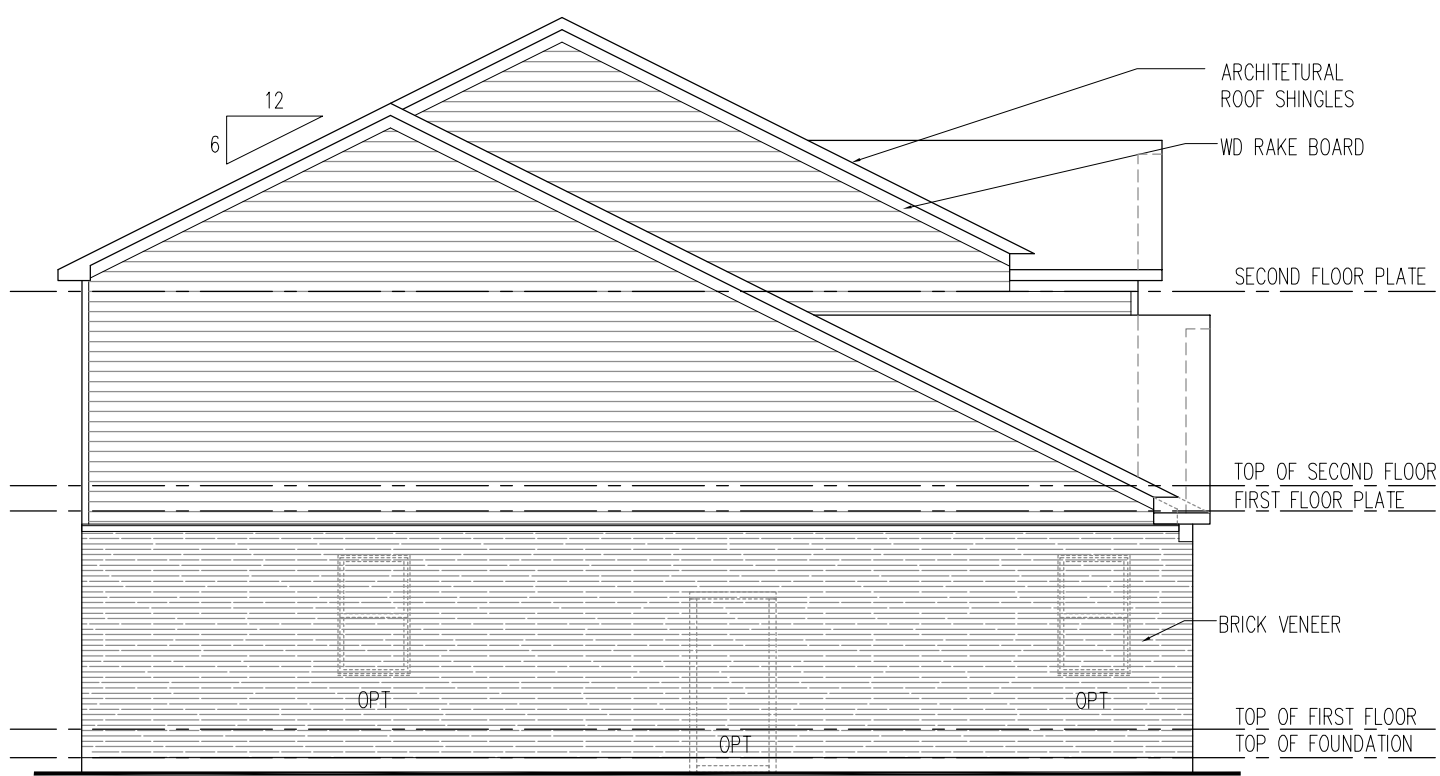

LEFT ELEVATION



RIGHT ELEVATION

NOTE:
*SIDING - JAMES HARDIE (ENGINEERED)
*TRIM - LOUISIANA PACIFIC (ENGINEERED)
*BRICK - QUEEN SIZE







FRONT ELEVATION




REAR ELEVATION



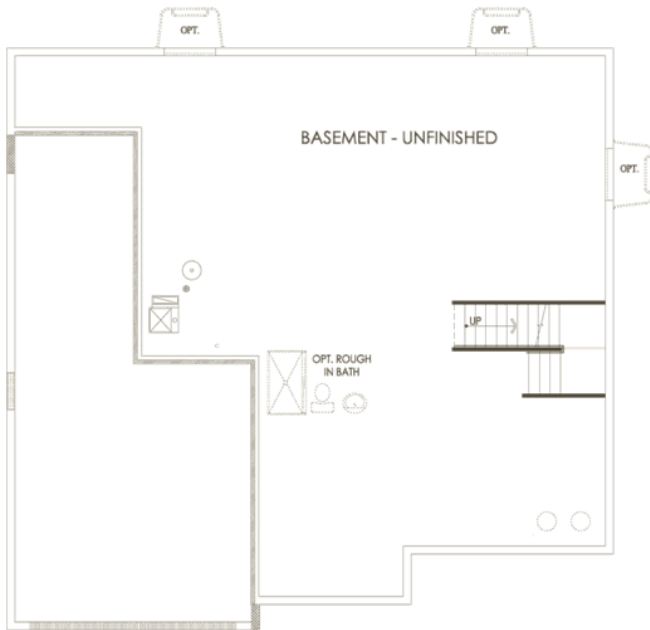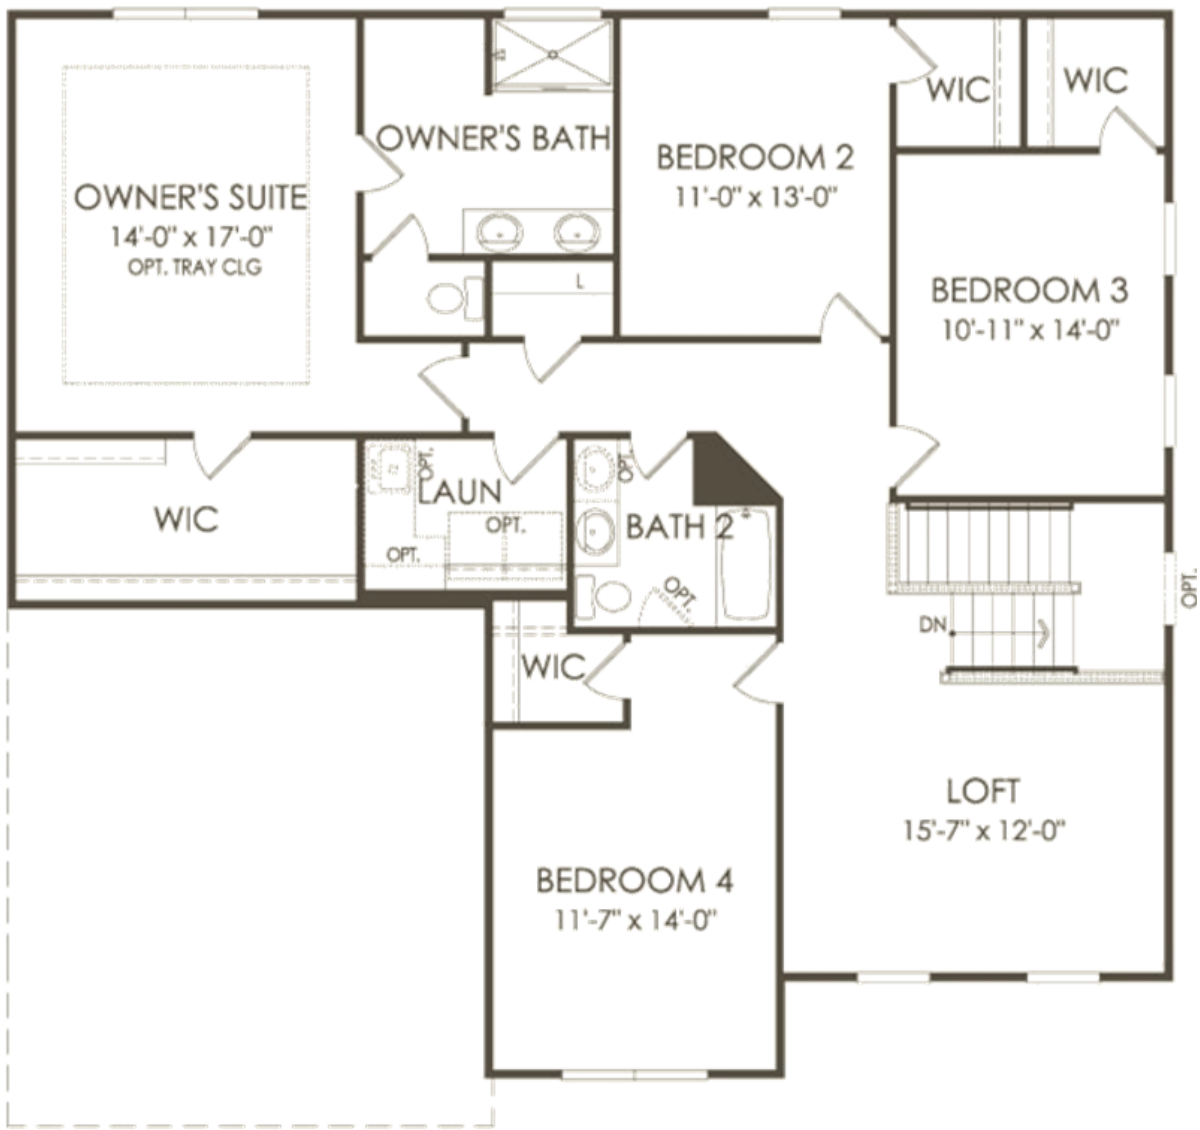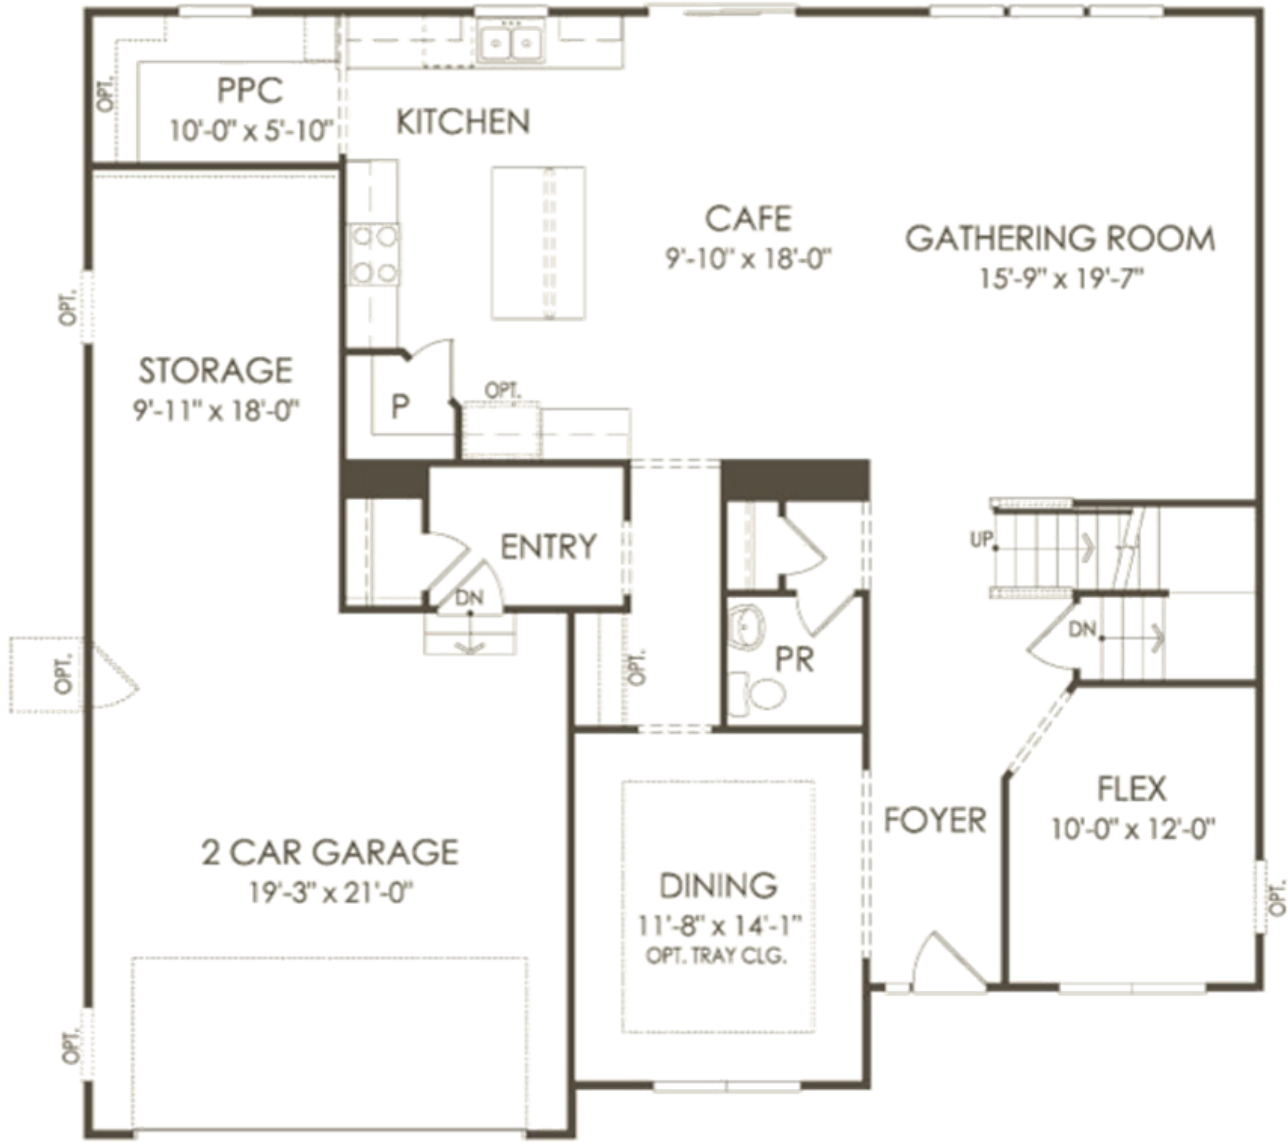


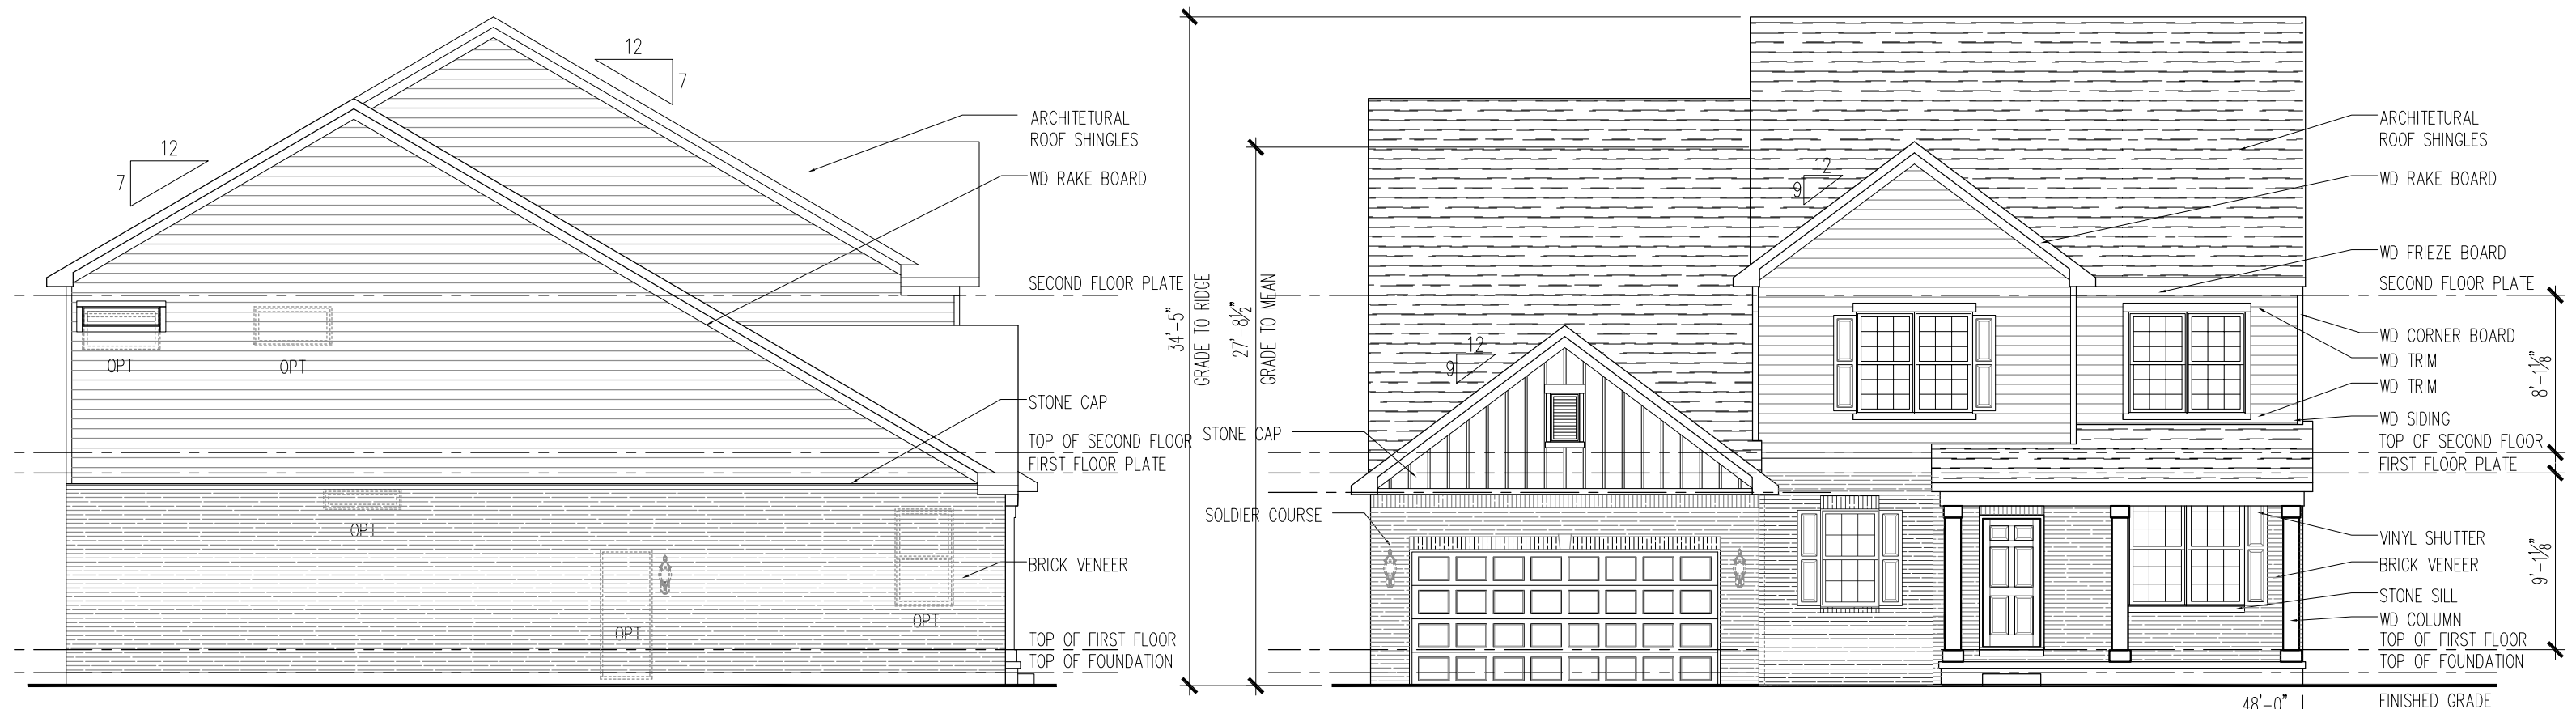


NOTE:
*SIDING - JAMES HARDIE (ENGINEERED)
*TRIM - LOUISIANA PACIFIC (ENGINEERED)
*BRICK - QUEEN SIZE


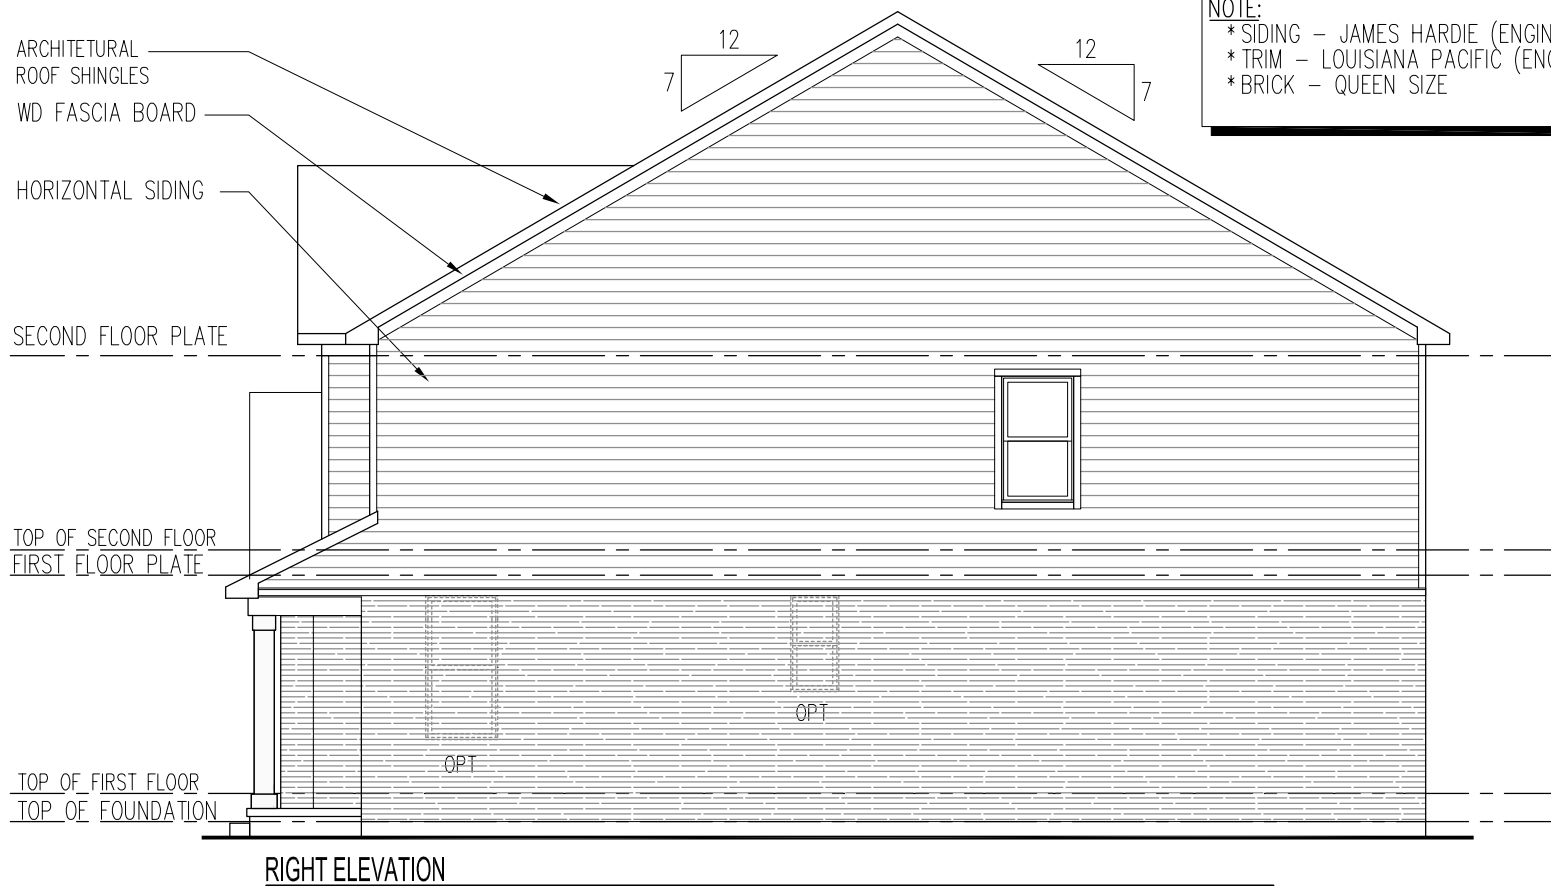






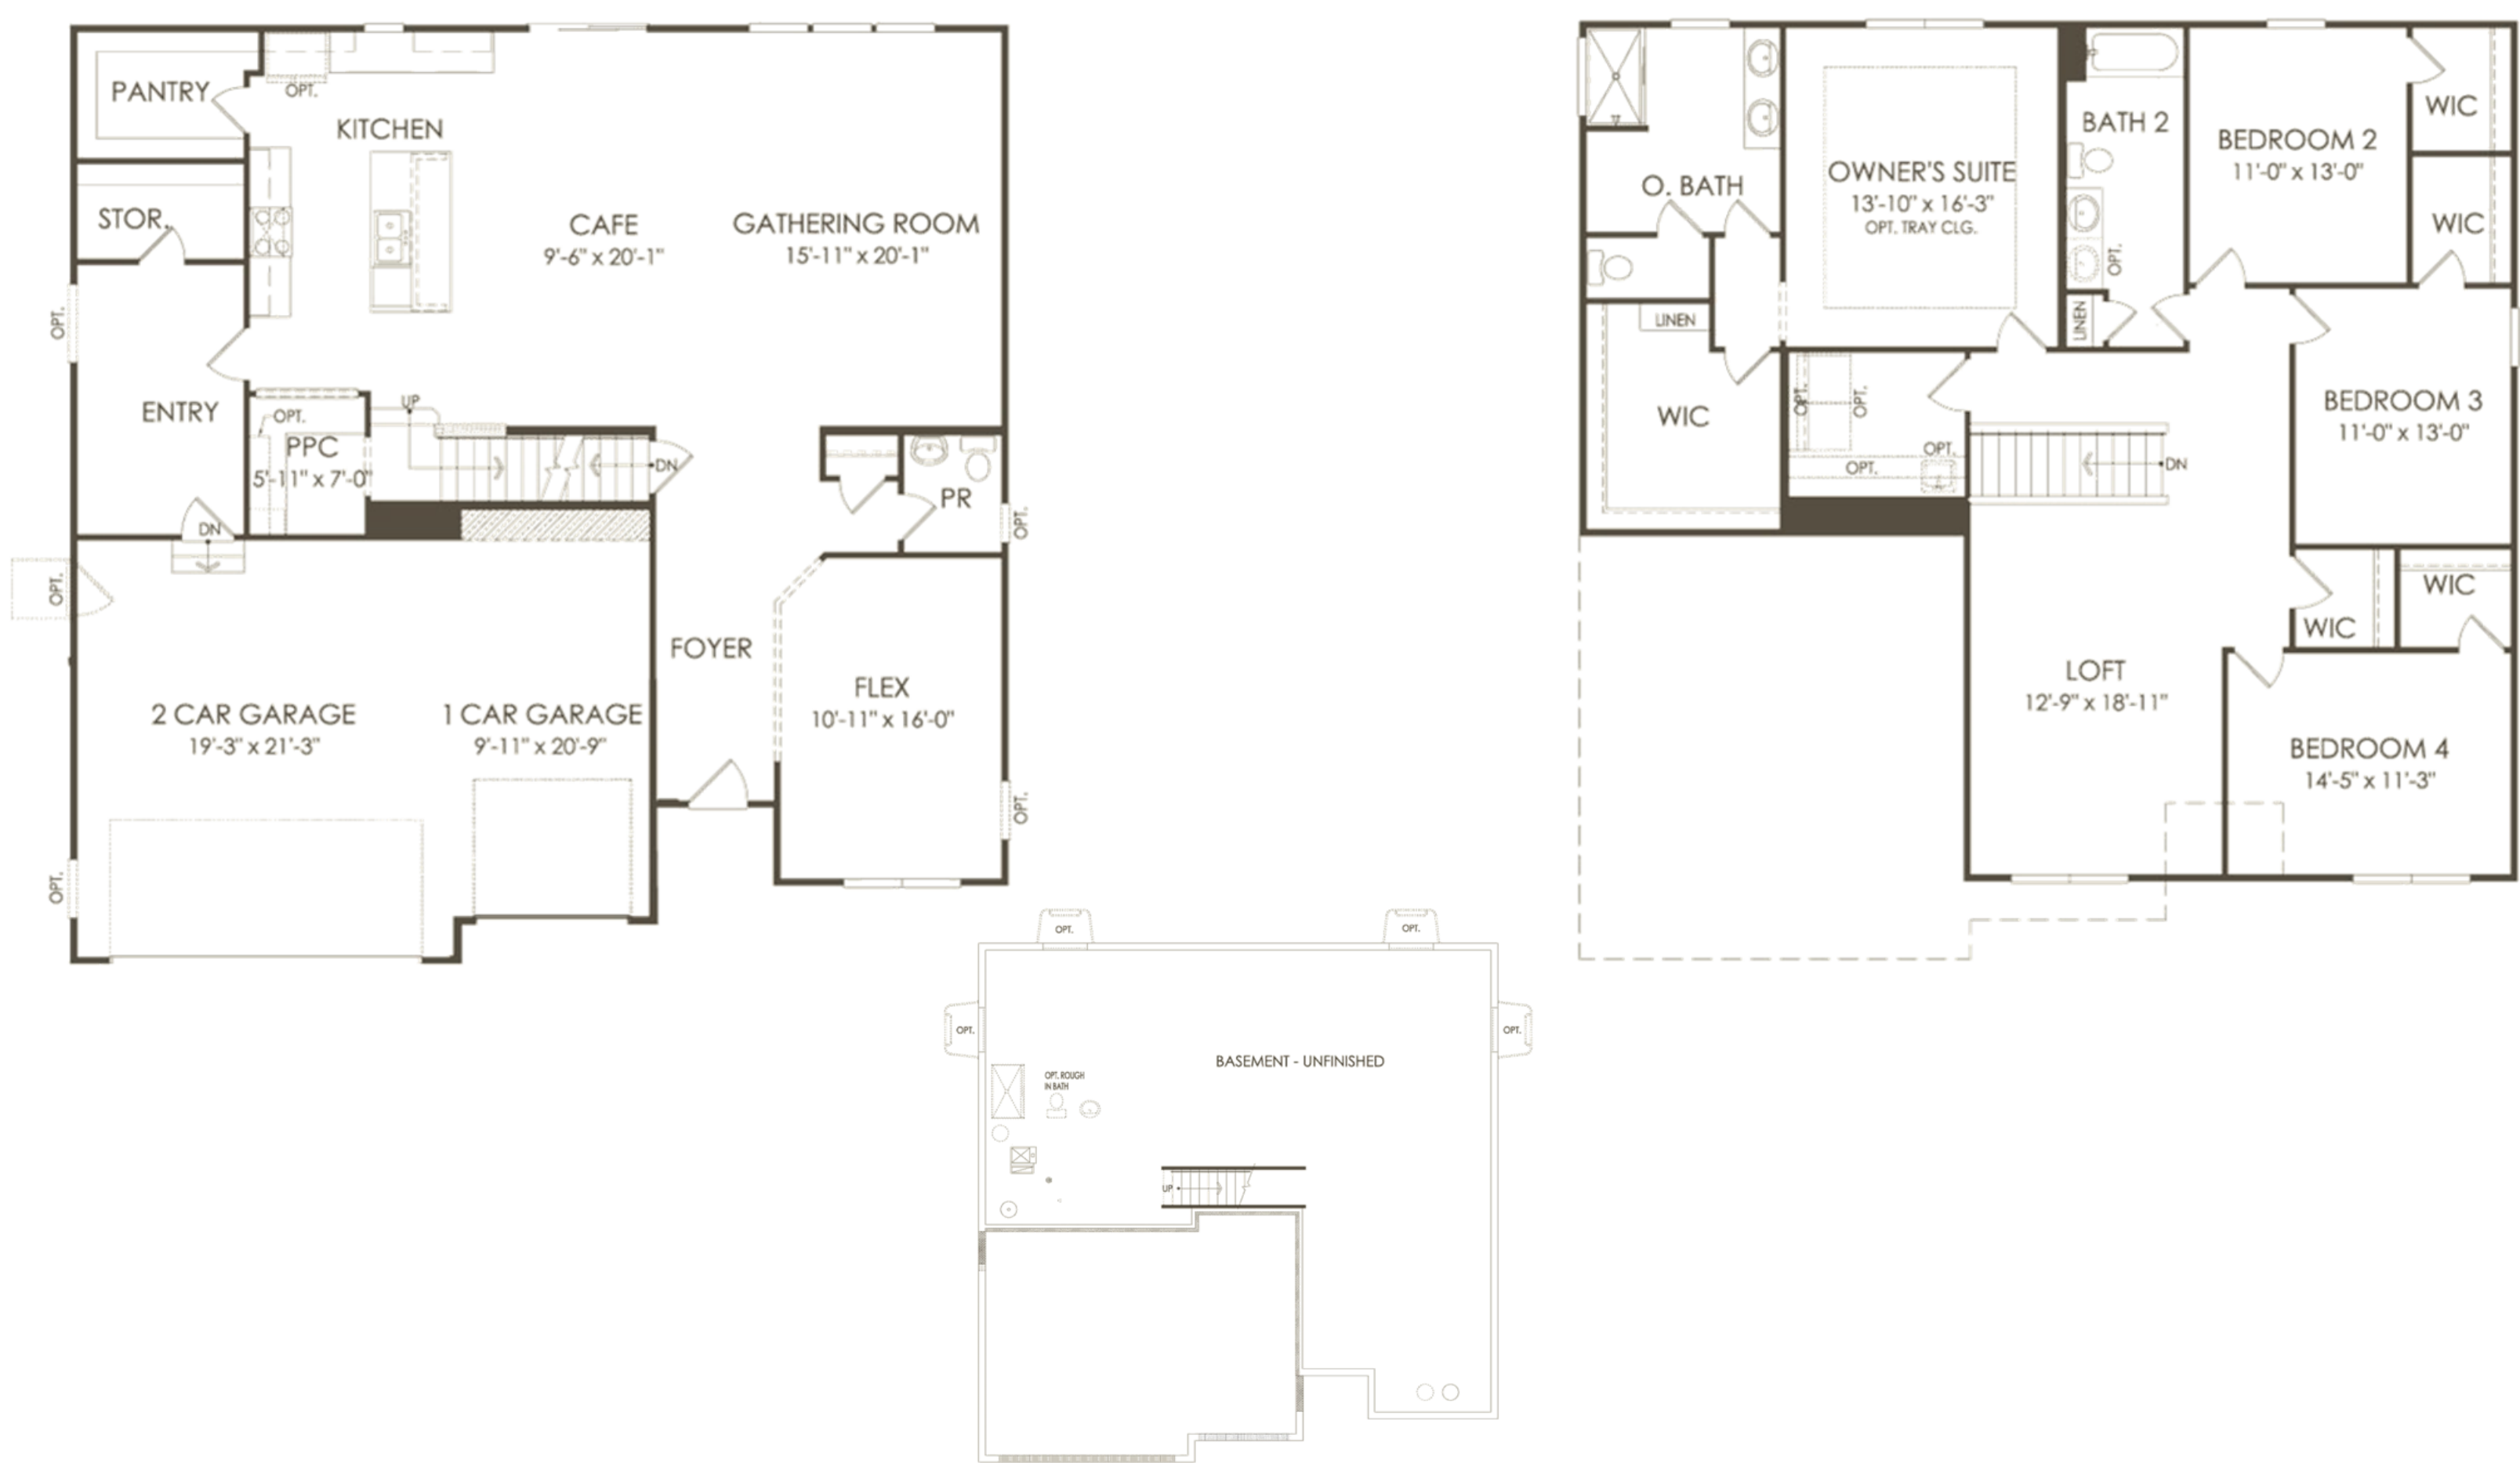


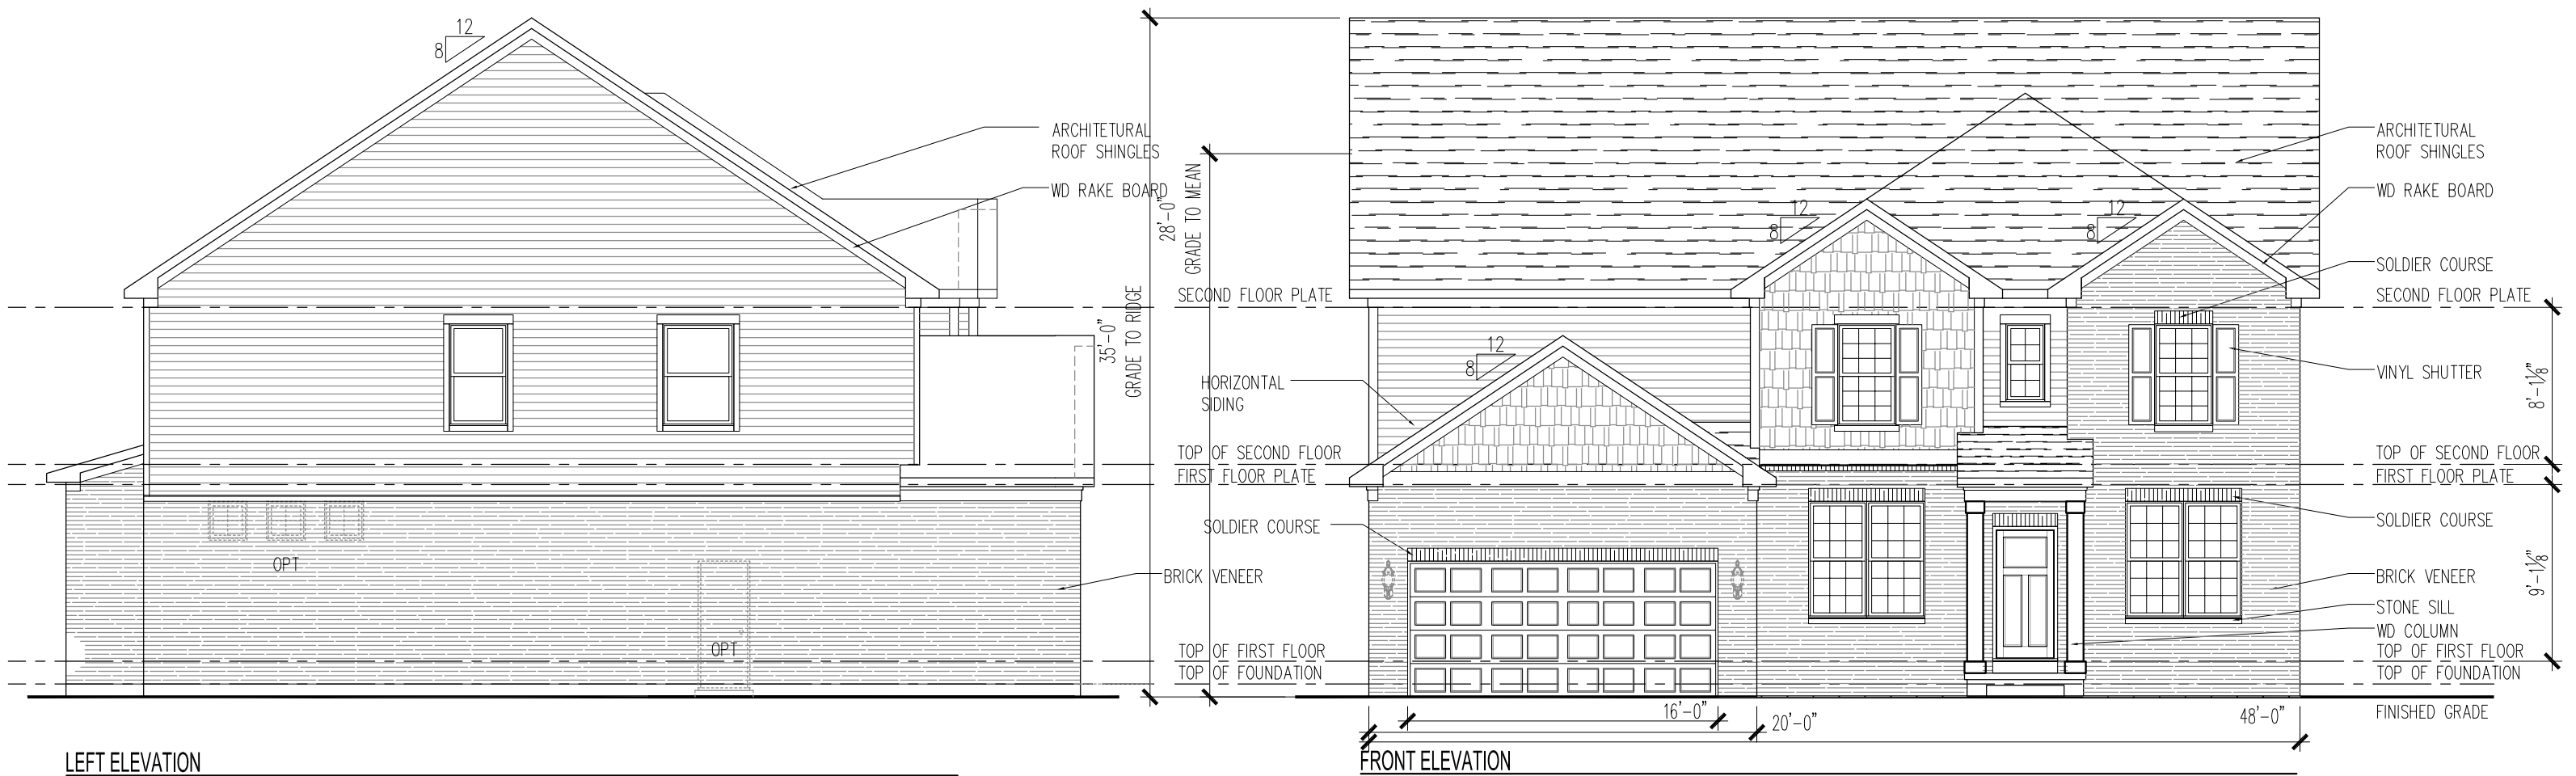


NOTE:
 *SIDING - JAMES HARDIE (ENGINEERED)
 *TRIM - LOUISIANA PACIFIC (ENGINEERED)
 *BRICK - QUEEN SIZE

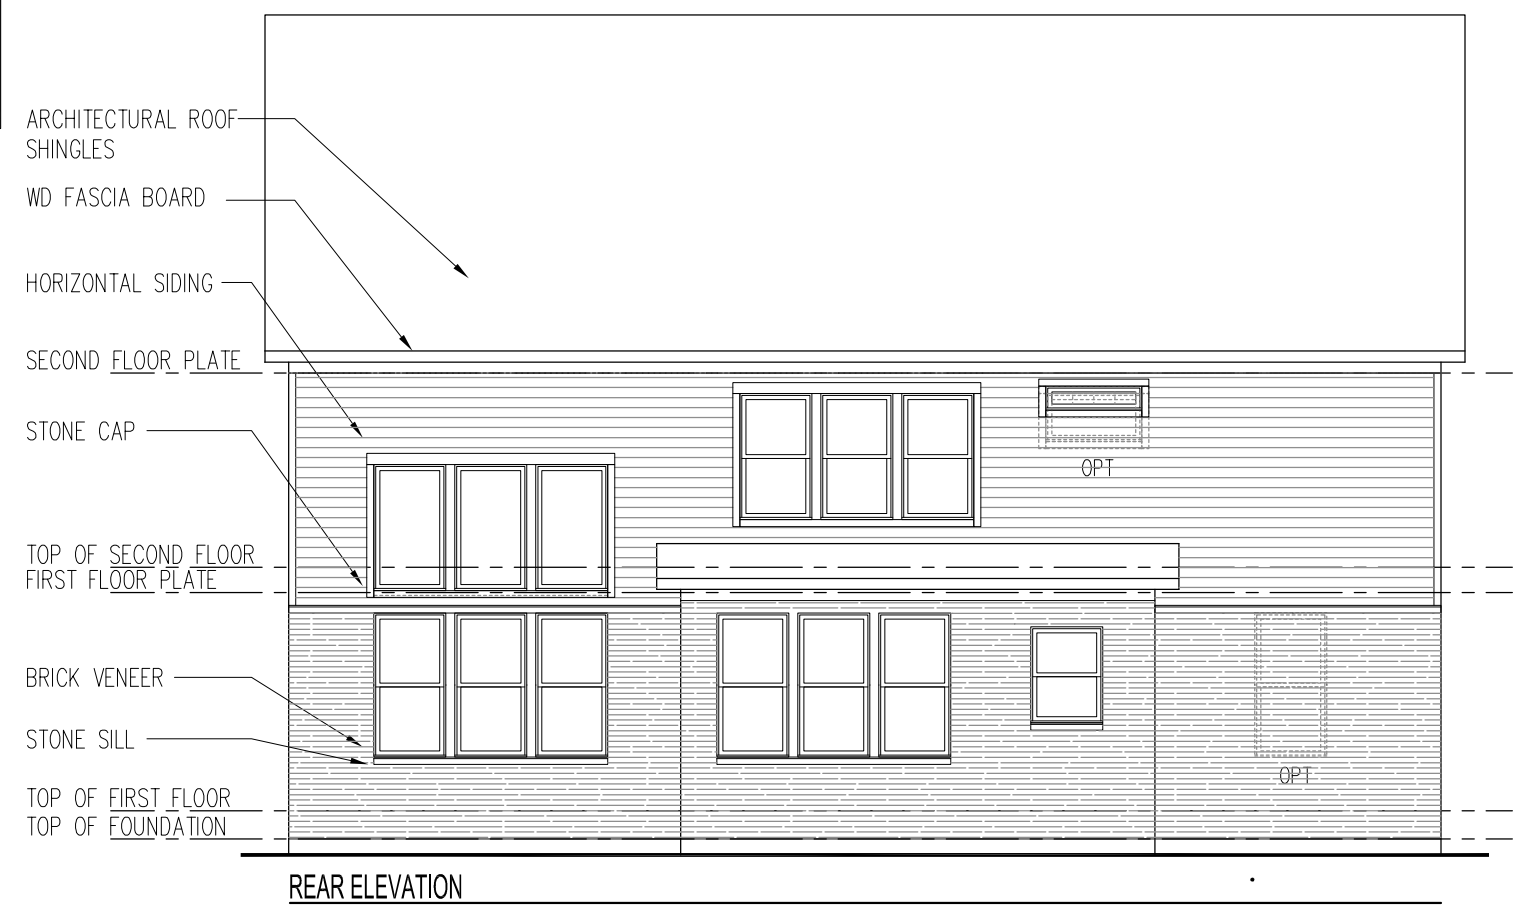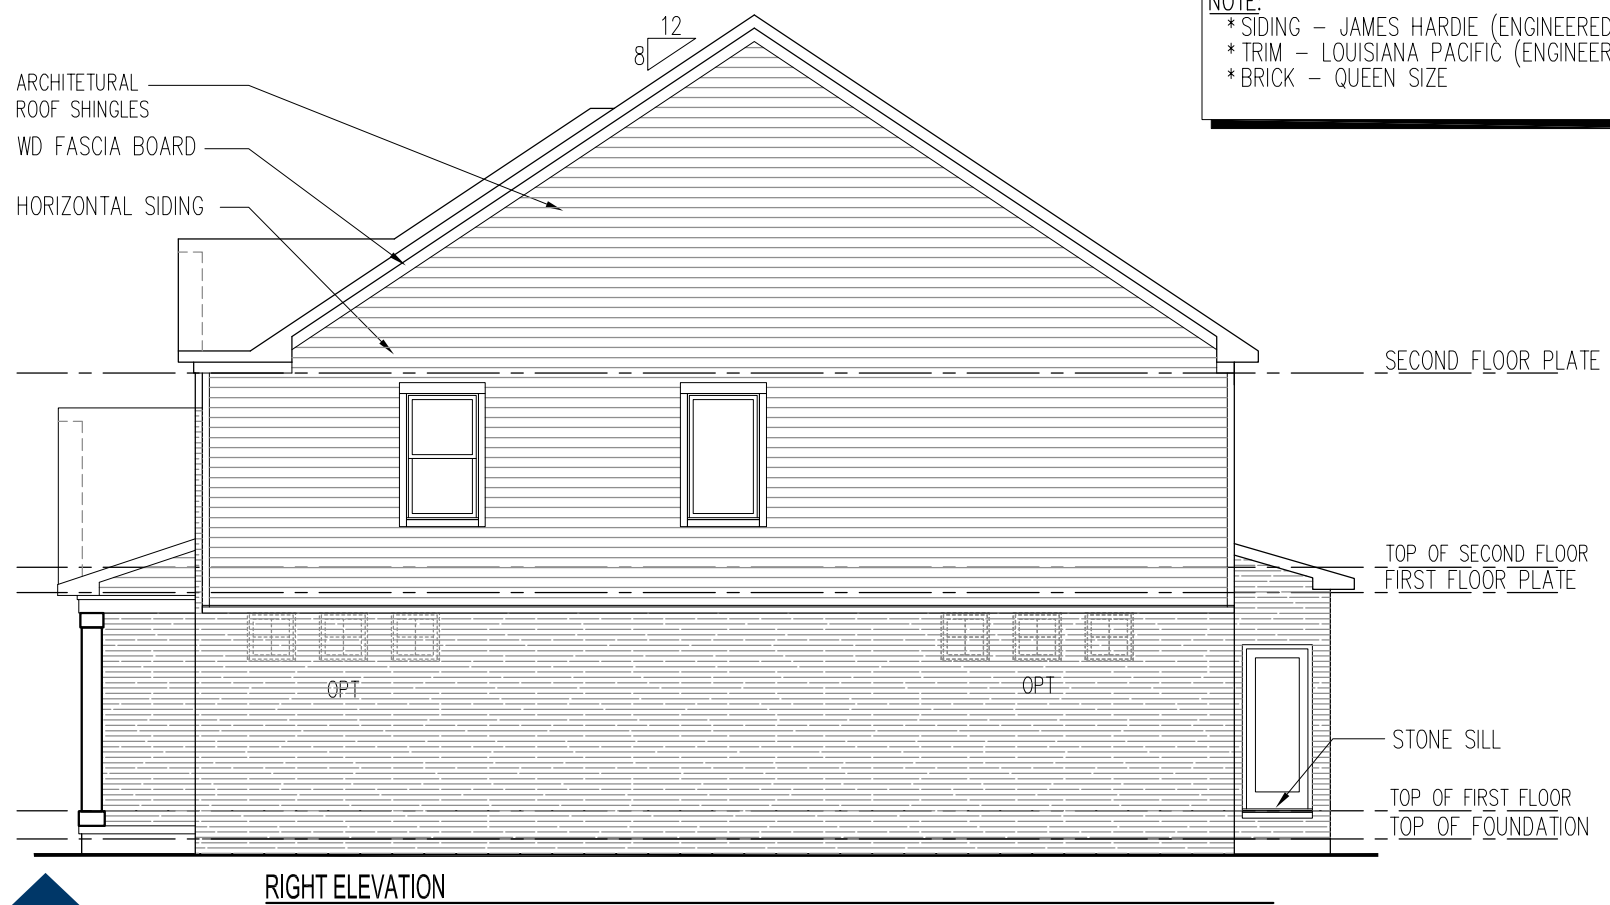




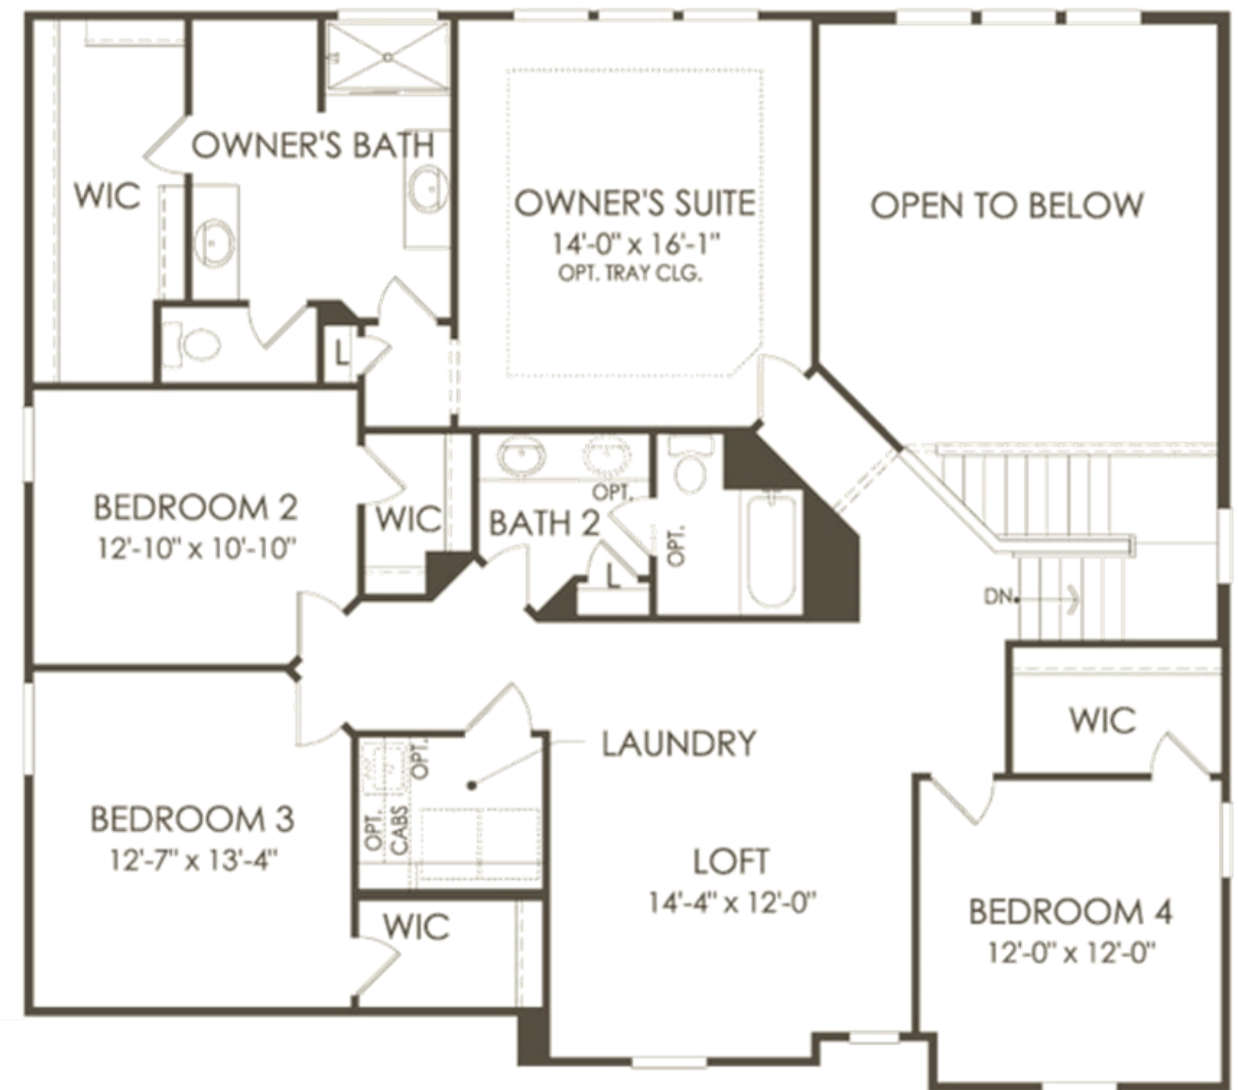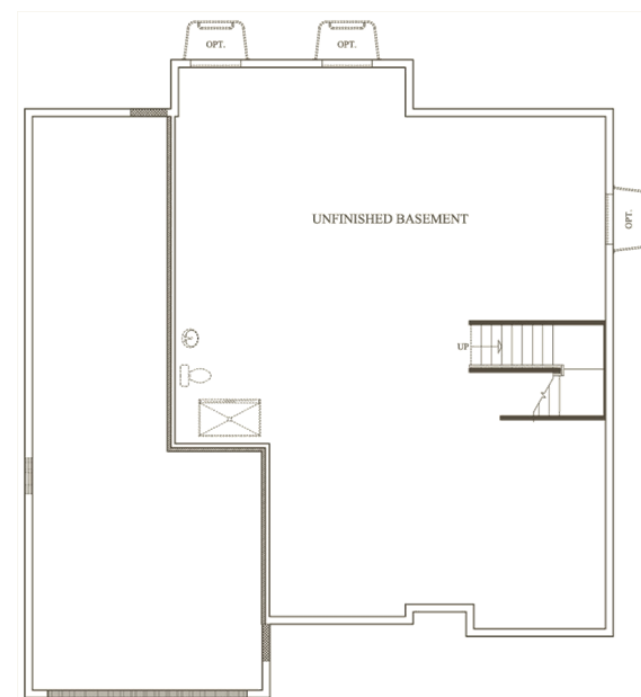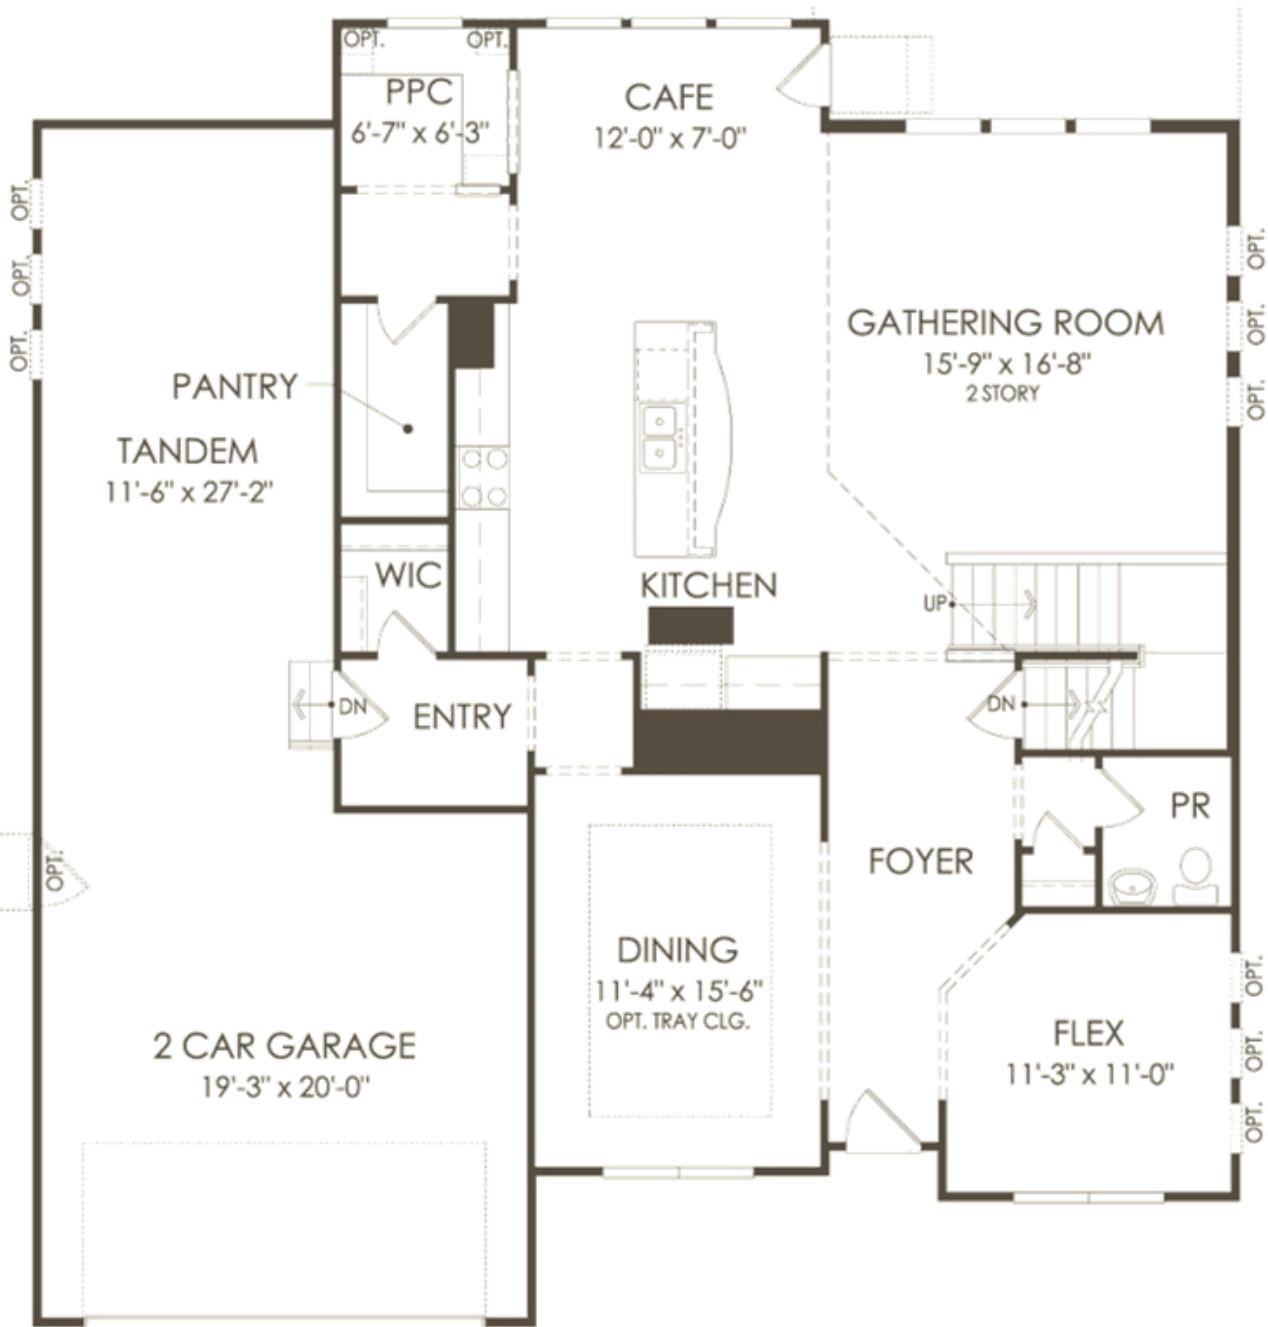


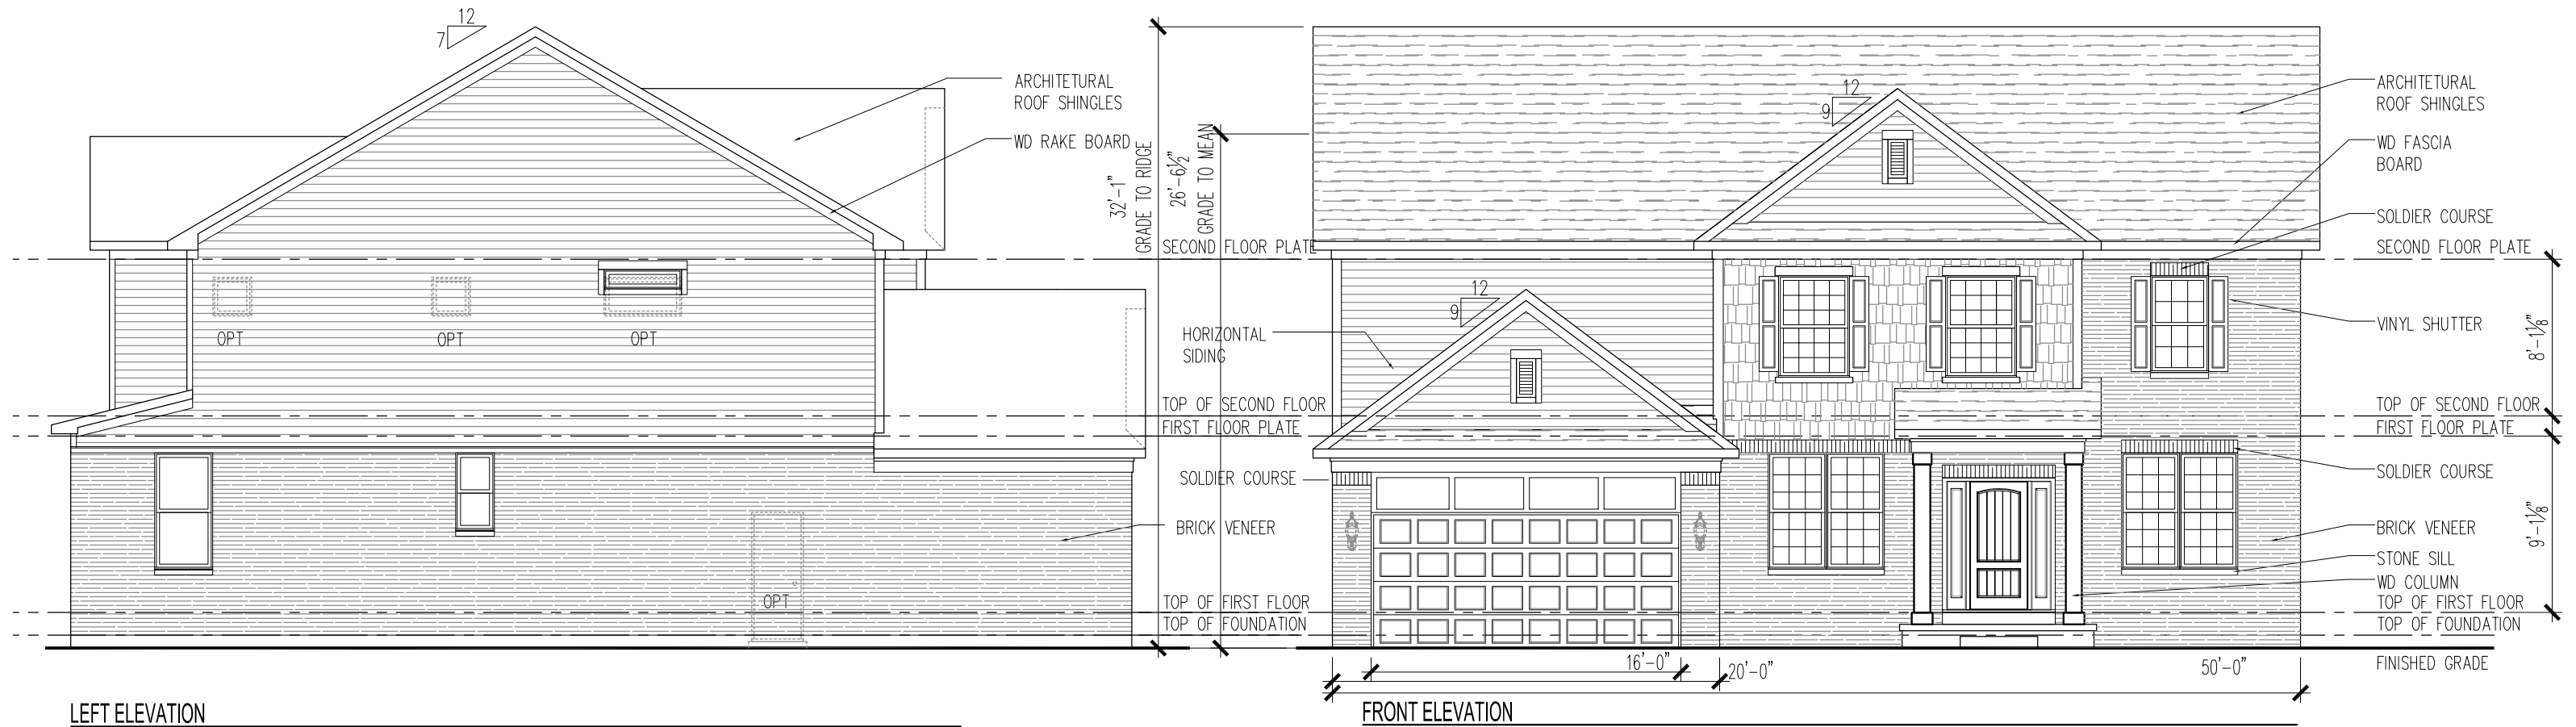


NOTE:
 *SIDING - JAMES HARDIE (ENGINEERED)
 *TRIM - LOUISIANA PACIFIC (ENGINEERED)
 *BRICK - QUEEN SIZE

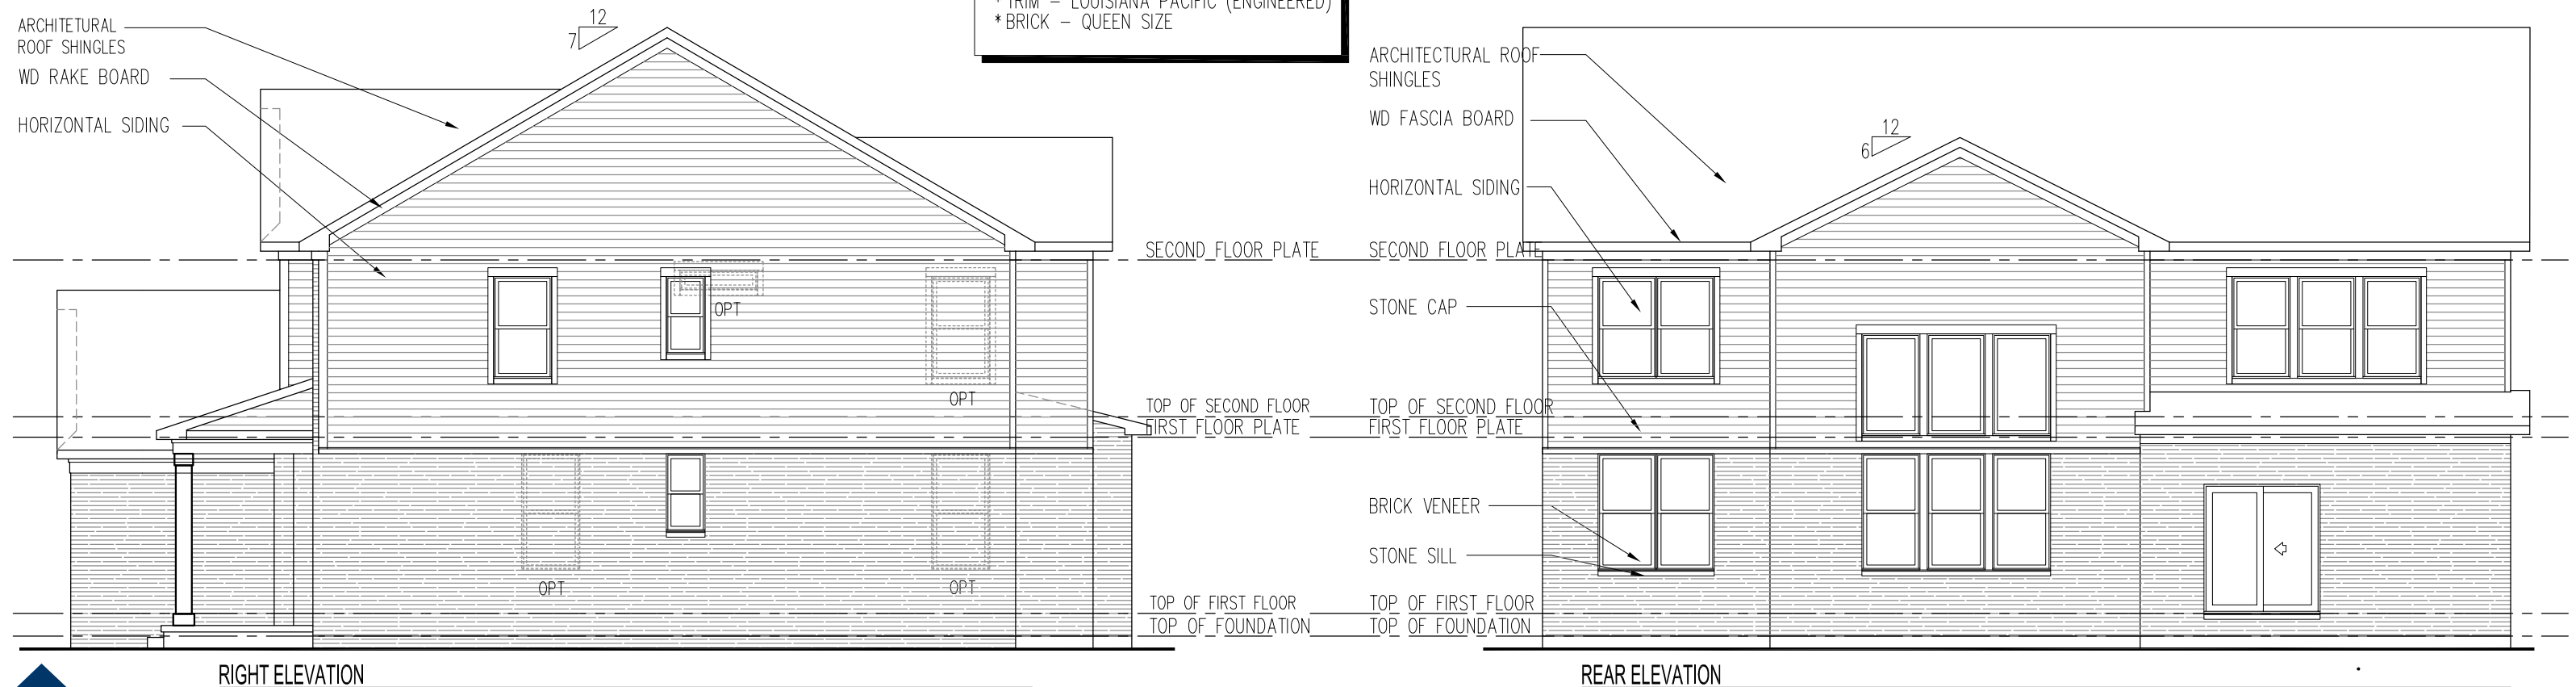





LAUNDRY

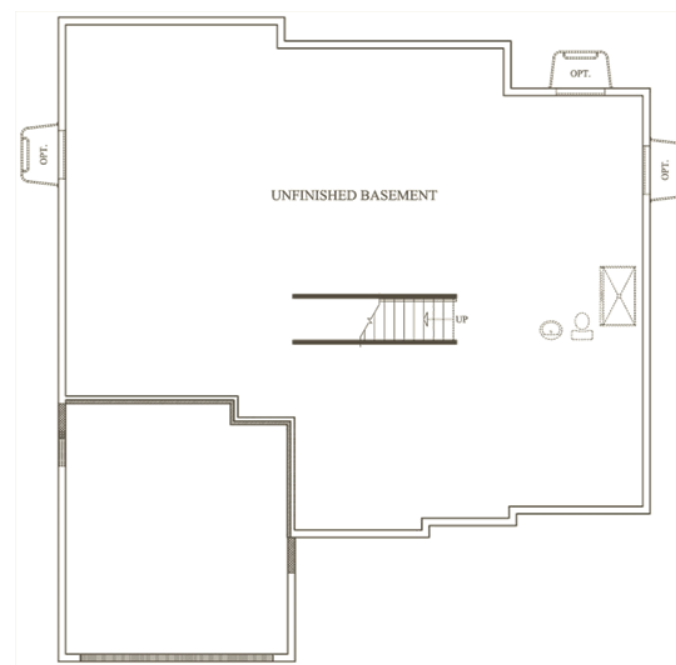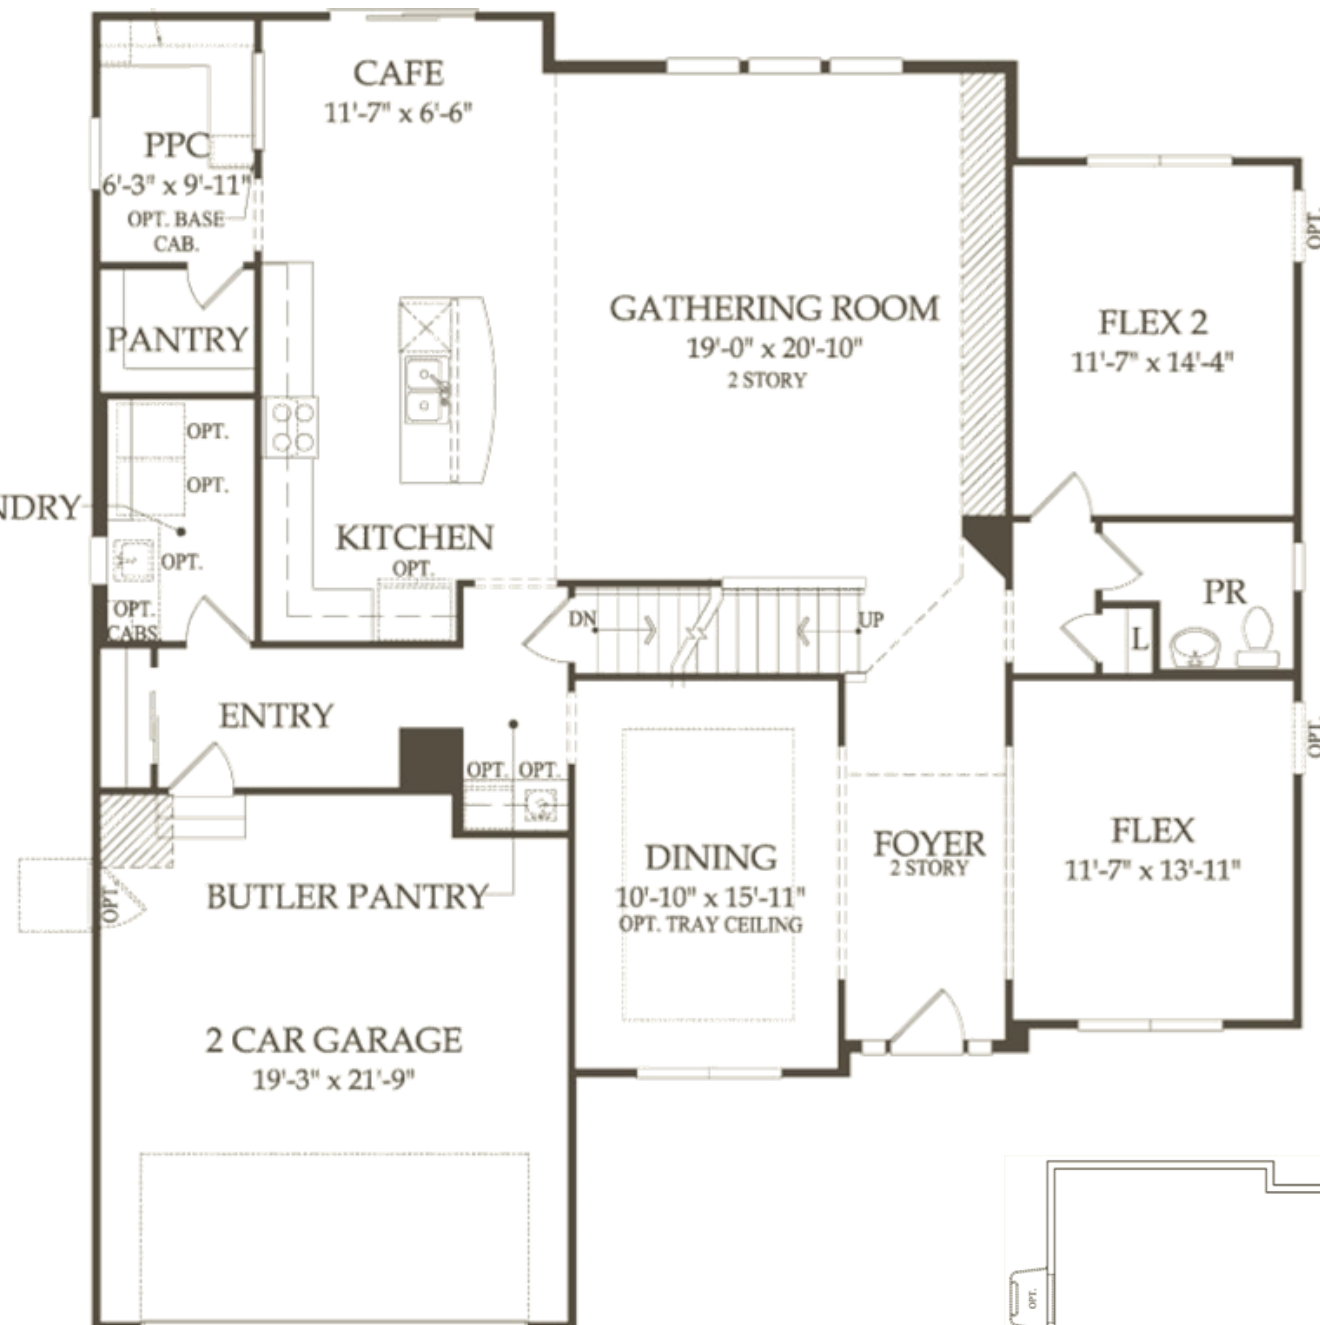


OWNER'S BATH



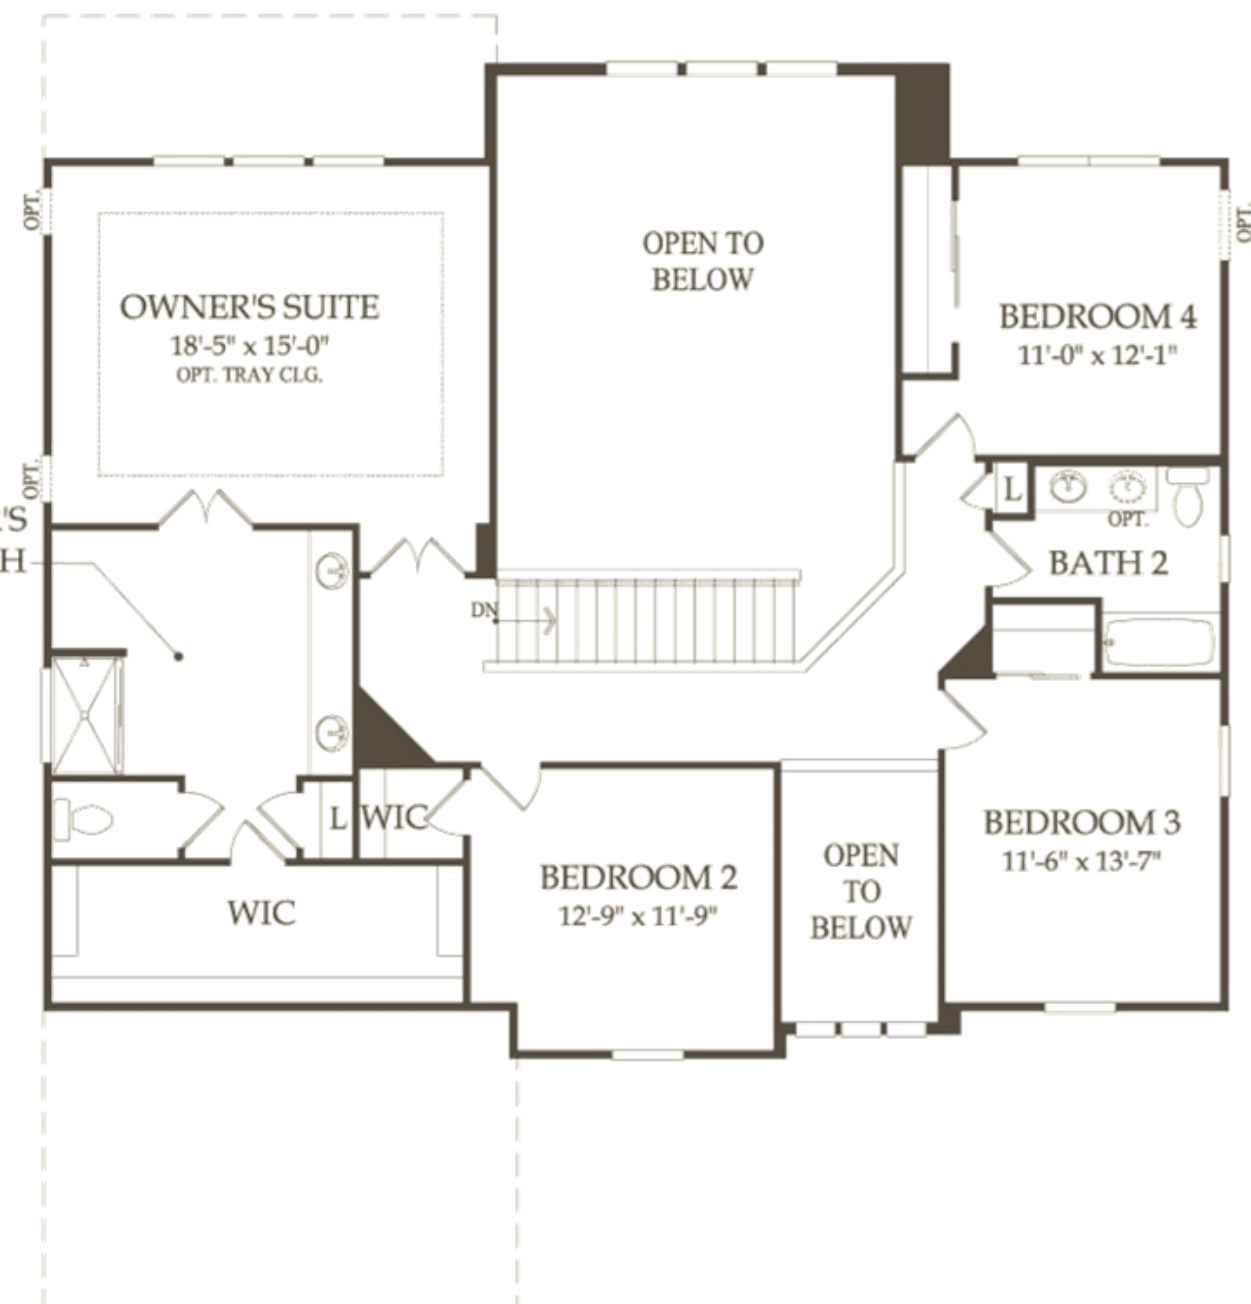


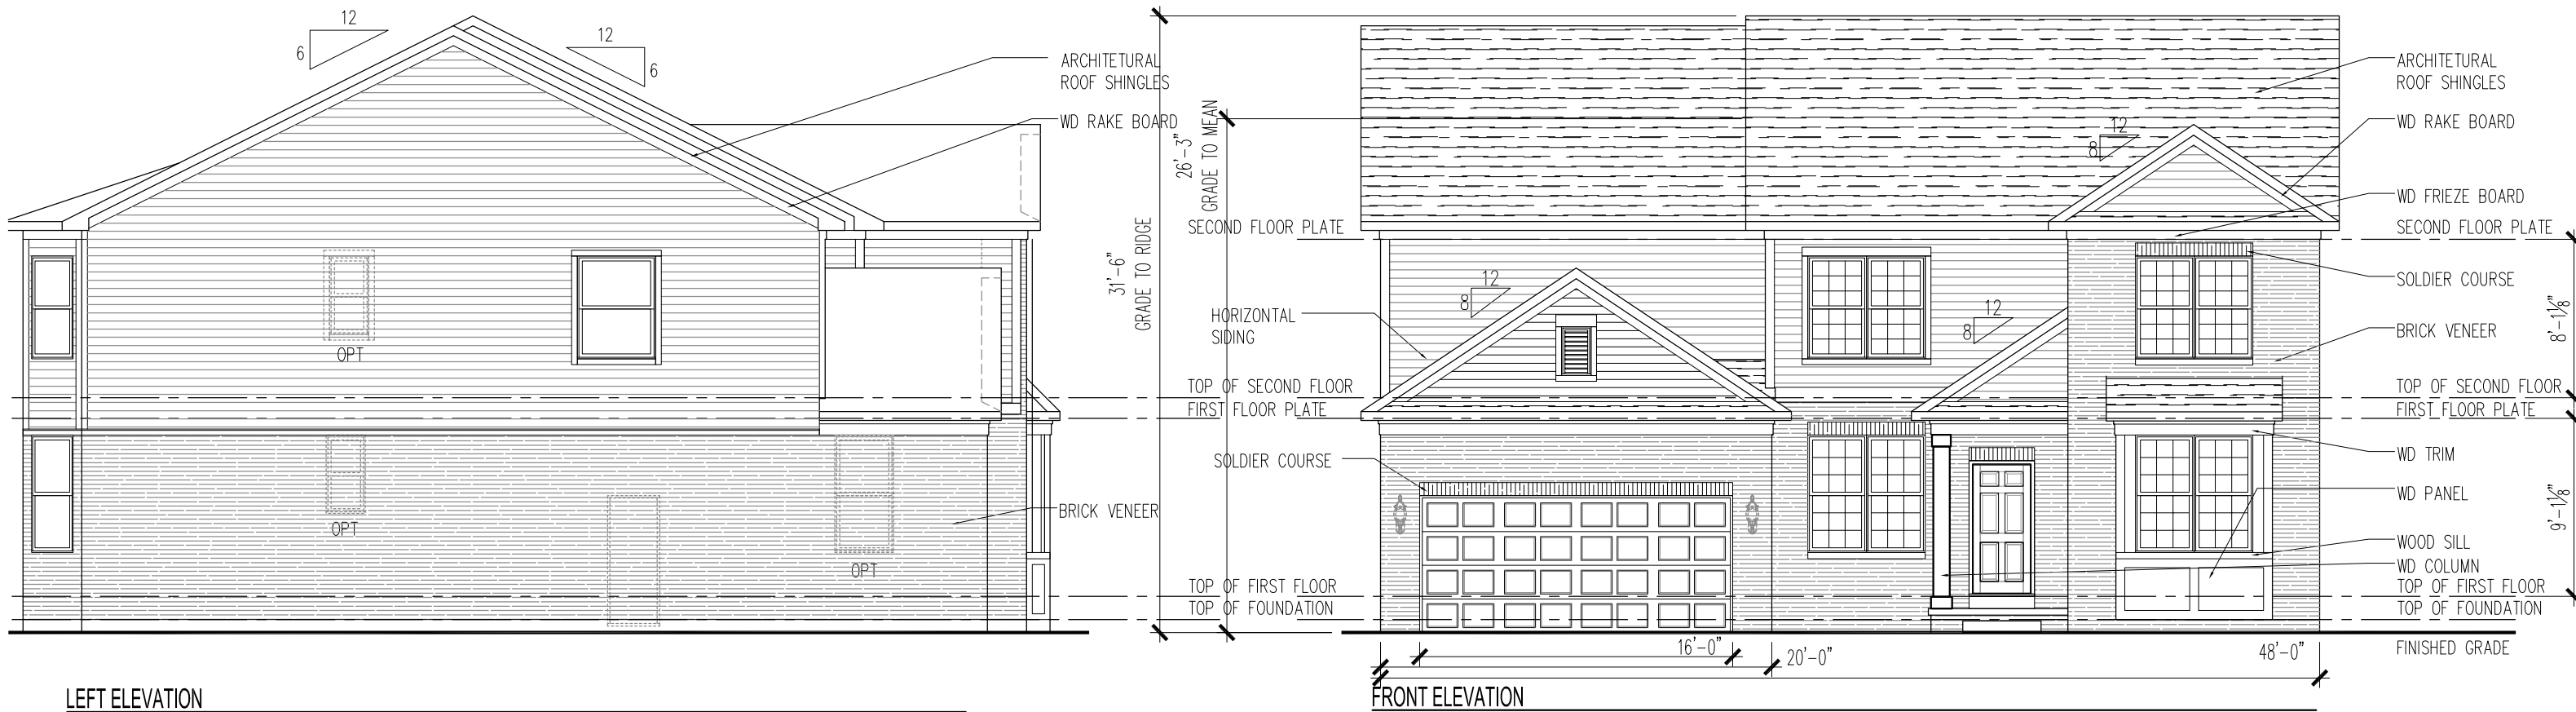

NOTE:
 *SIDING - JAMES HARDIE (ENGINEERED)
 *TRIM - LOUISIANA PACIFIC (ENGINEERED)
 *BRICK - QUEEN SIZE

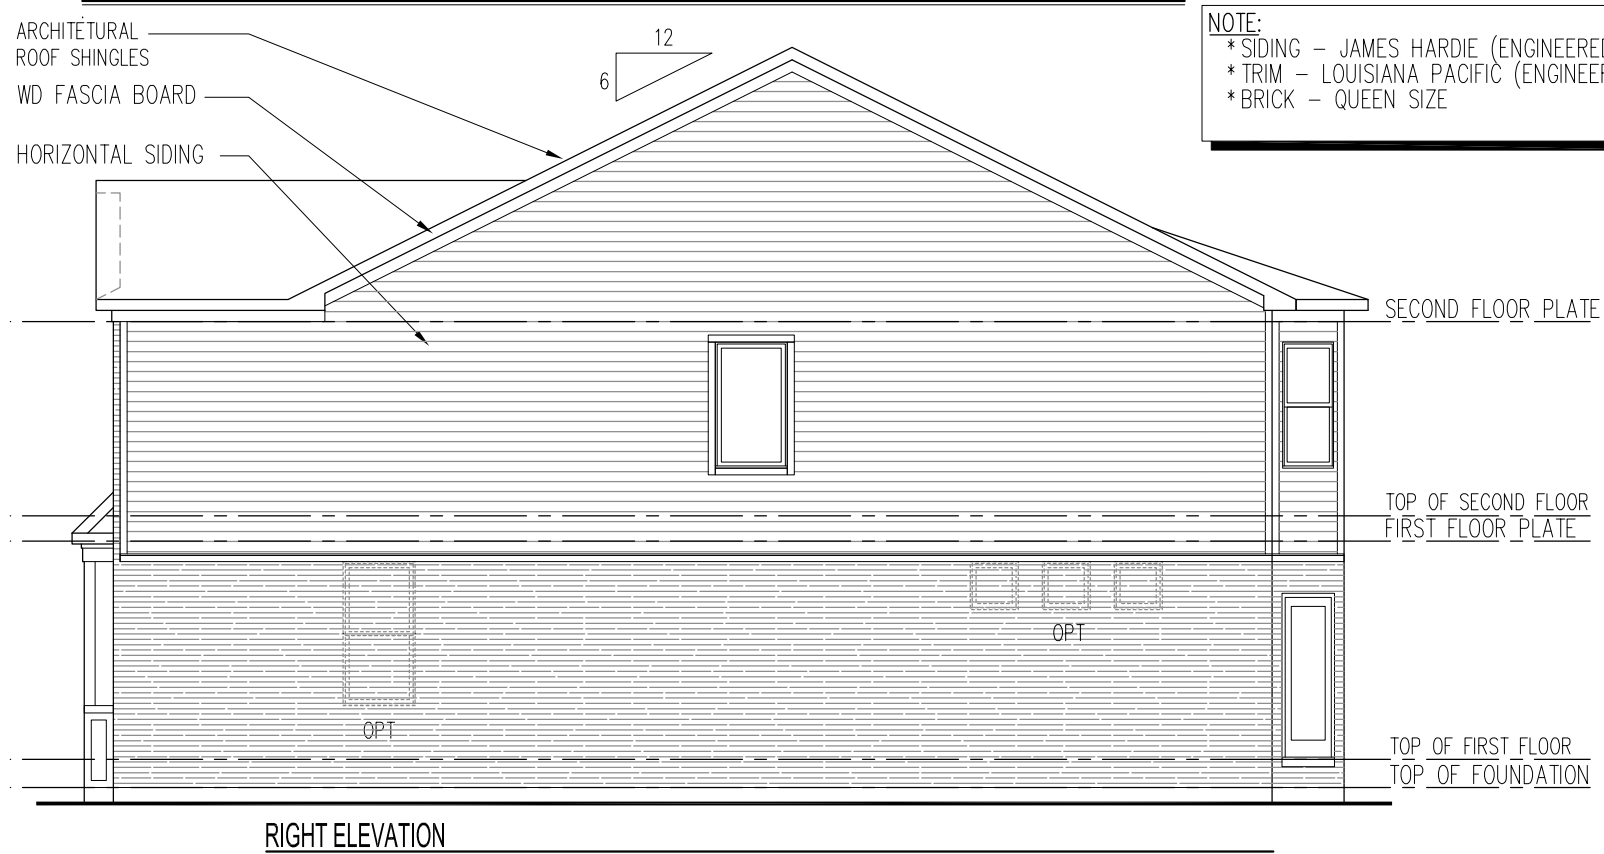



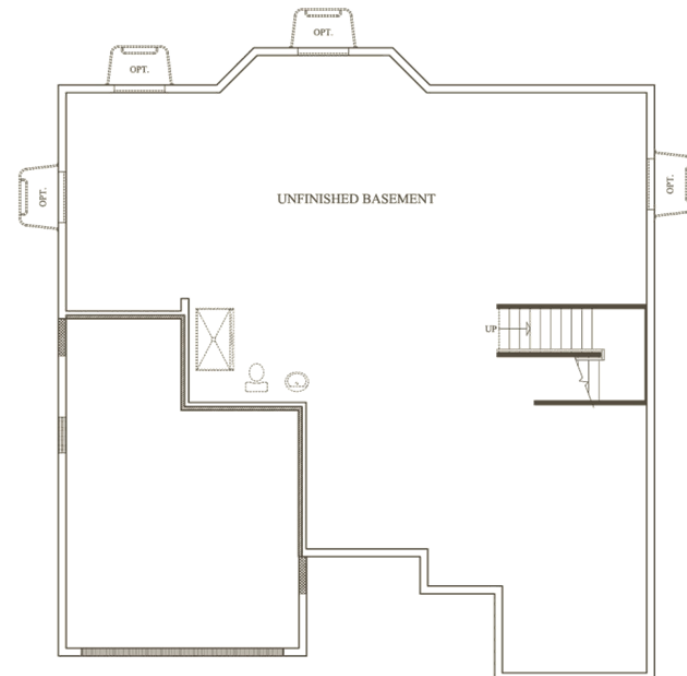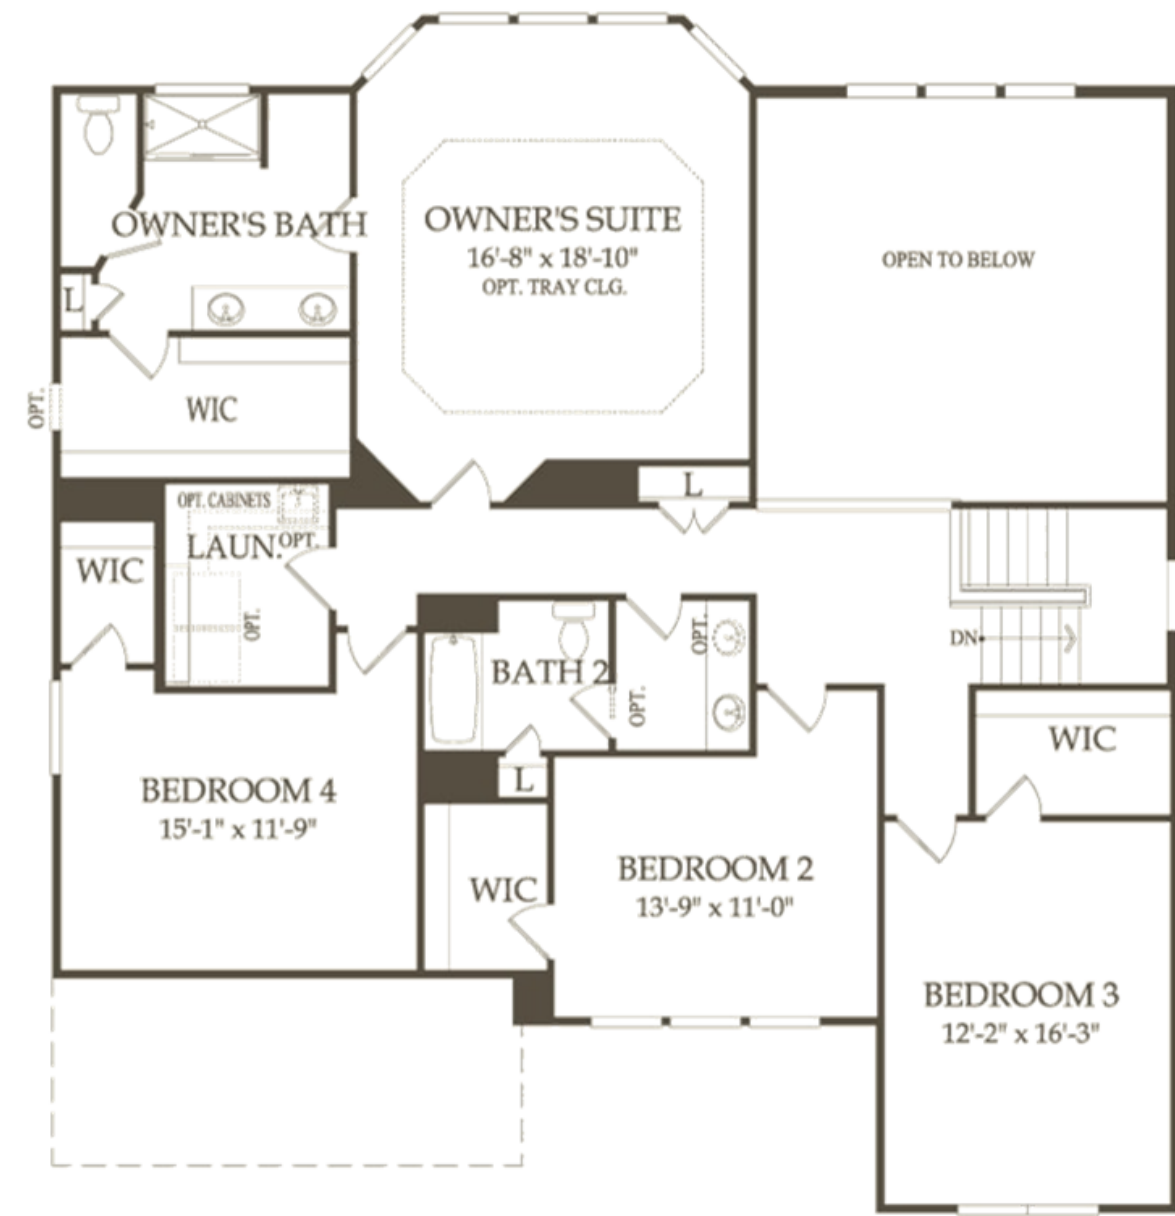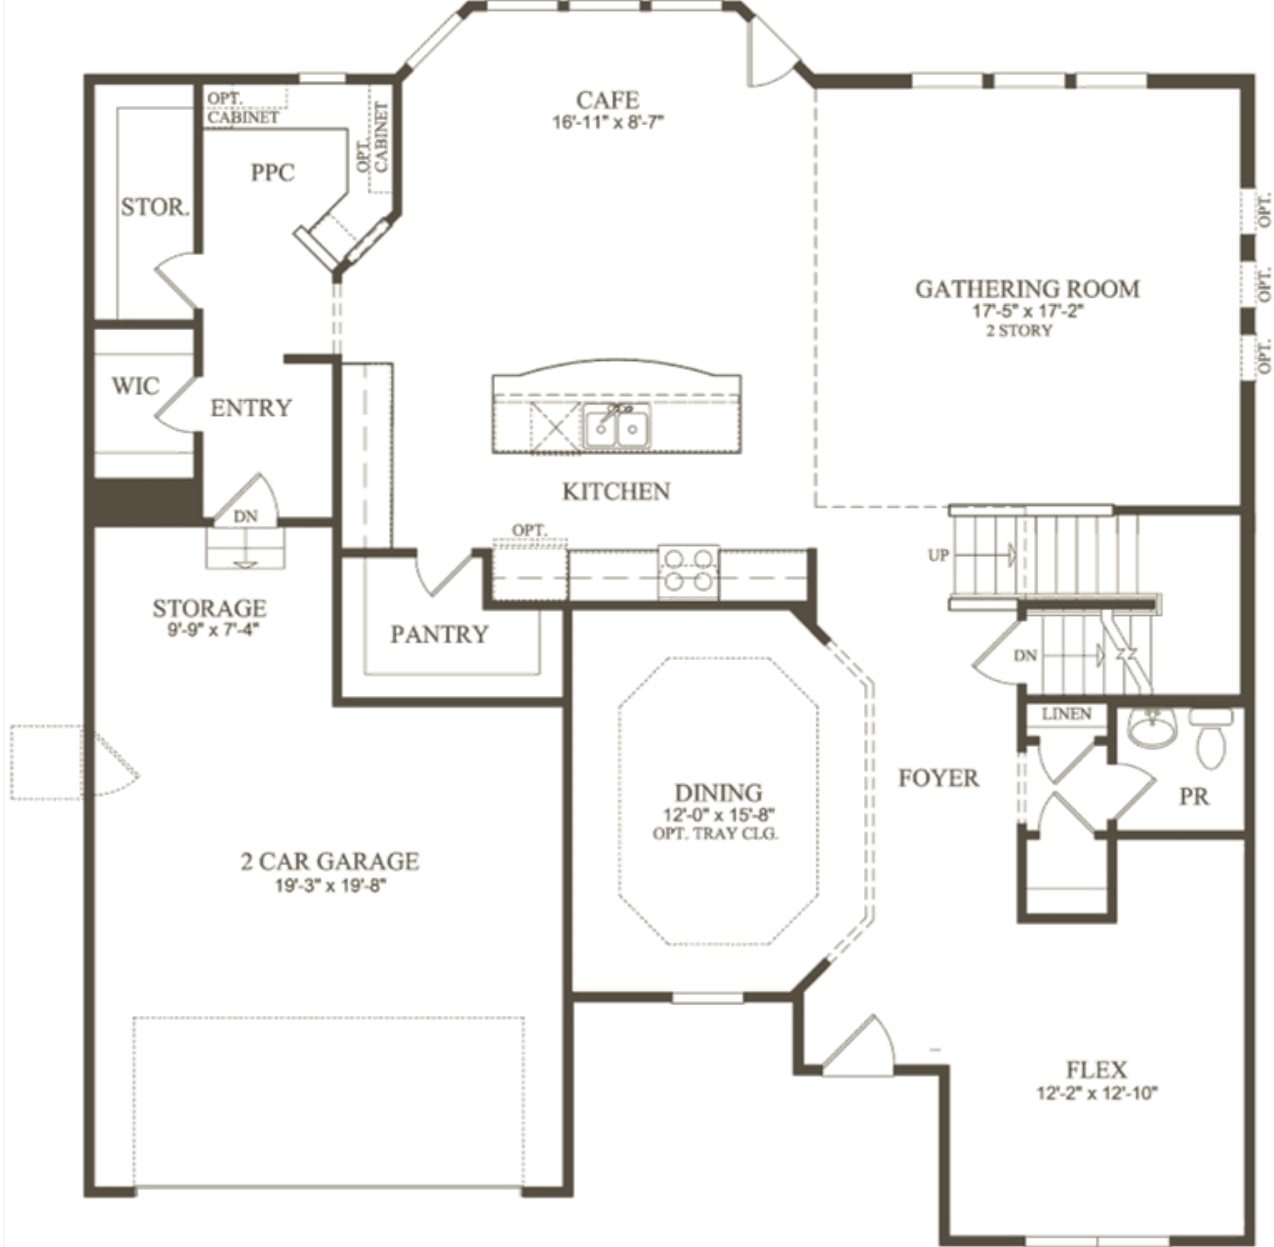



Greenfield



Hilltop



Riverton



Westchester



Willwood



Woodside



Castleton



Estates at Ravinia Meadow

Orland Park, IL



Hilltop



Willwood



Riverton



Woodside



Castleton

	3 Car Garage				
Plan	Home Width	Garage Door Width	Percentage	Garage Width (Outer Wall to Outer Wall)	Percentage
Greenfield	N/A	N/A	N/A	N/A	N/A
Hilltop	58.0	24.0	41%	30.0	52%
Riverton	58.0	24.0	41%	30.0	52%
Westchester	N/A	N/A	N/A	N/A	N/A
Willwood	58.0	24.0	41%	30.0	52%
Woodside	60.0	24.0	40%	30.0	50%
Castelton	58.0	24.0	41%	30.0	52%

Note on Architecture

To enhance the aesthetic of side elevations visible from the public view, in such circumstances Pulte will require that all optional side windows be built. Additionally, (and where appropriate depending on the front elevation selected) these side windows will have soldier coursing and / or shutters.

In the below example, if a future homebuyer purchases the adjacent Willwood elevation on lot 52, on the Right Elevation only -- as that is the elevation visible from the public view -- the homebuyer will be required to select the optional windows (circled in green) and the top floor windows (circled in blue) will have shutters.

