


	# of Services	# of Hydrants	LF. 8" DI to Line
#1	26	3	1250
#2	13	1	830
#3	10	2	475

- + Fire Hydrant
- Valve Box
- Valve Vault
- Section #1
- Section #2
- Section #3

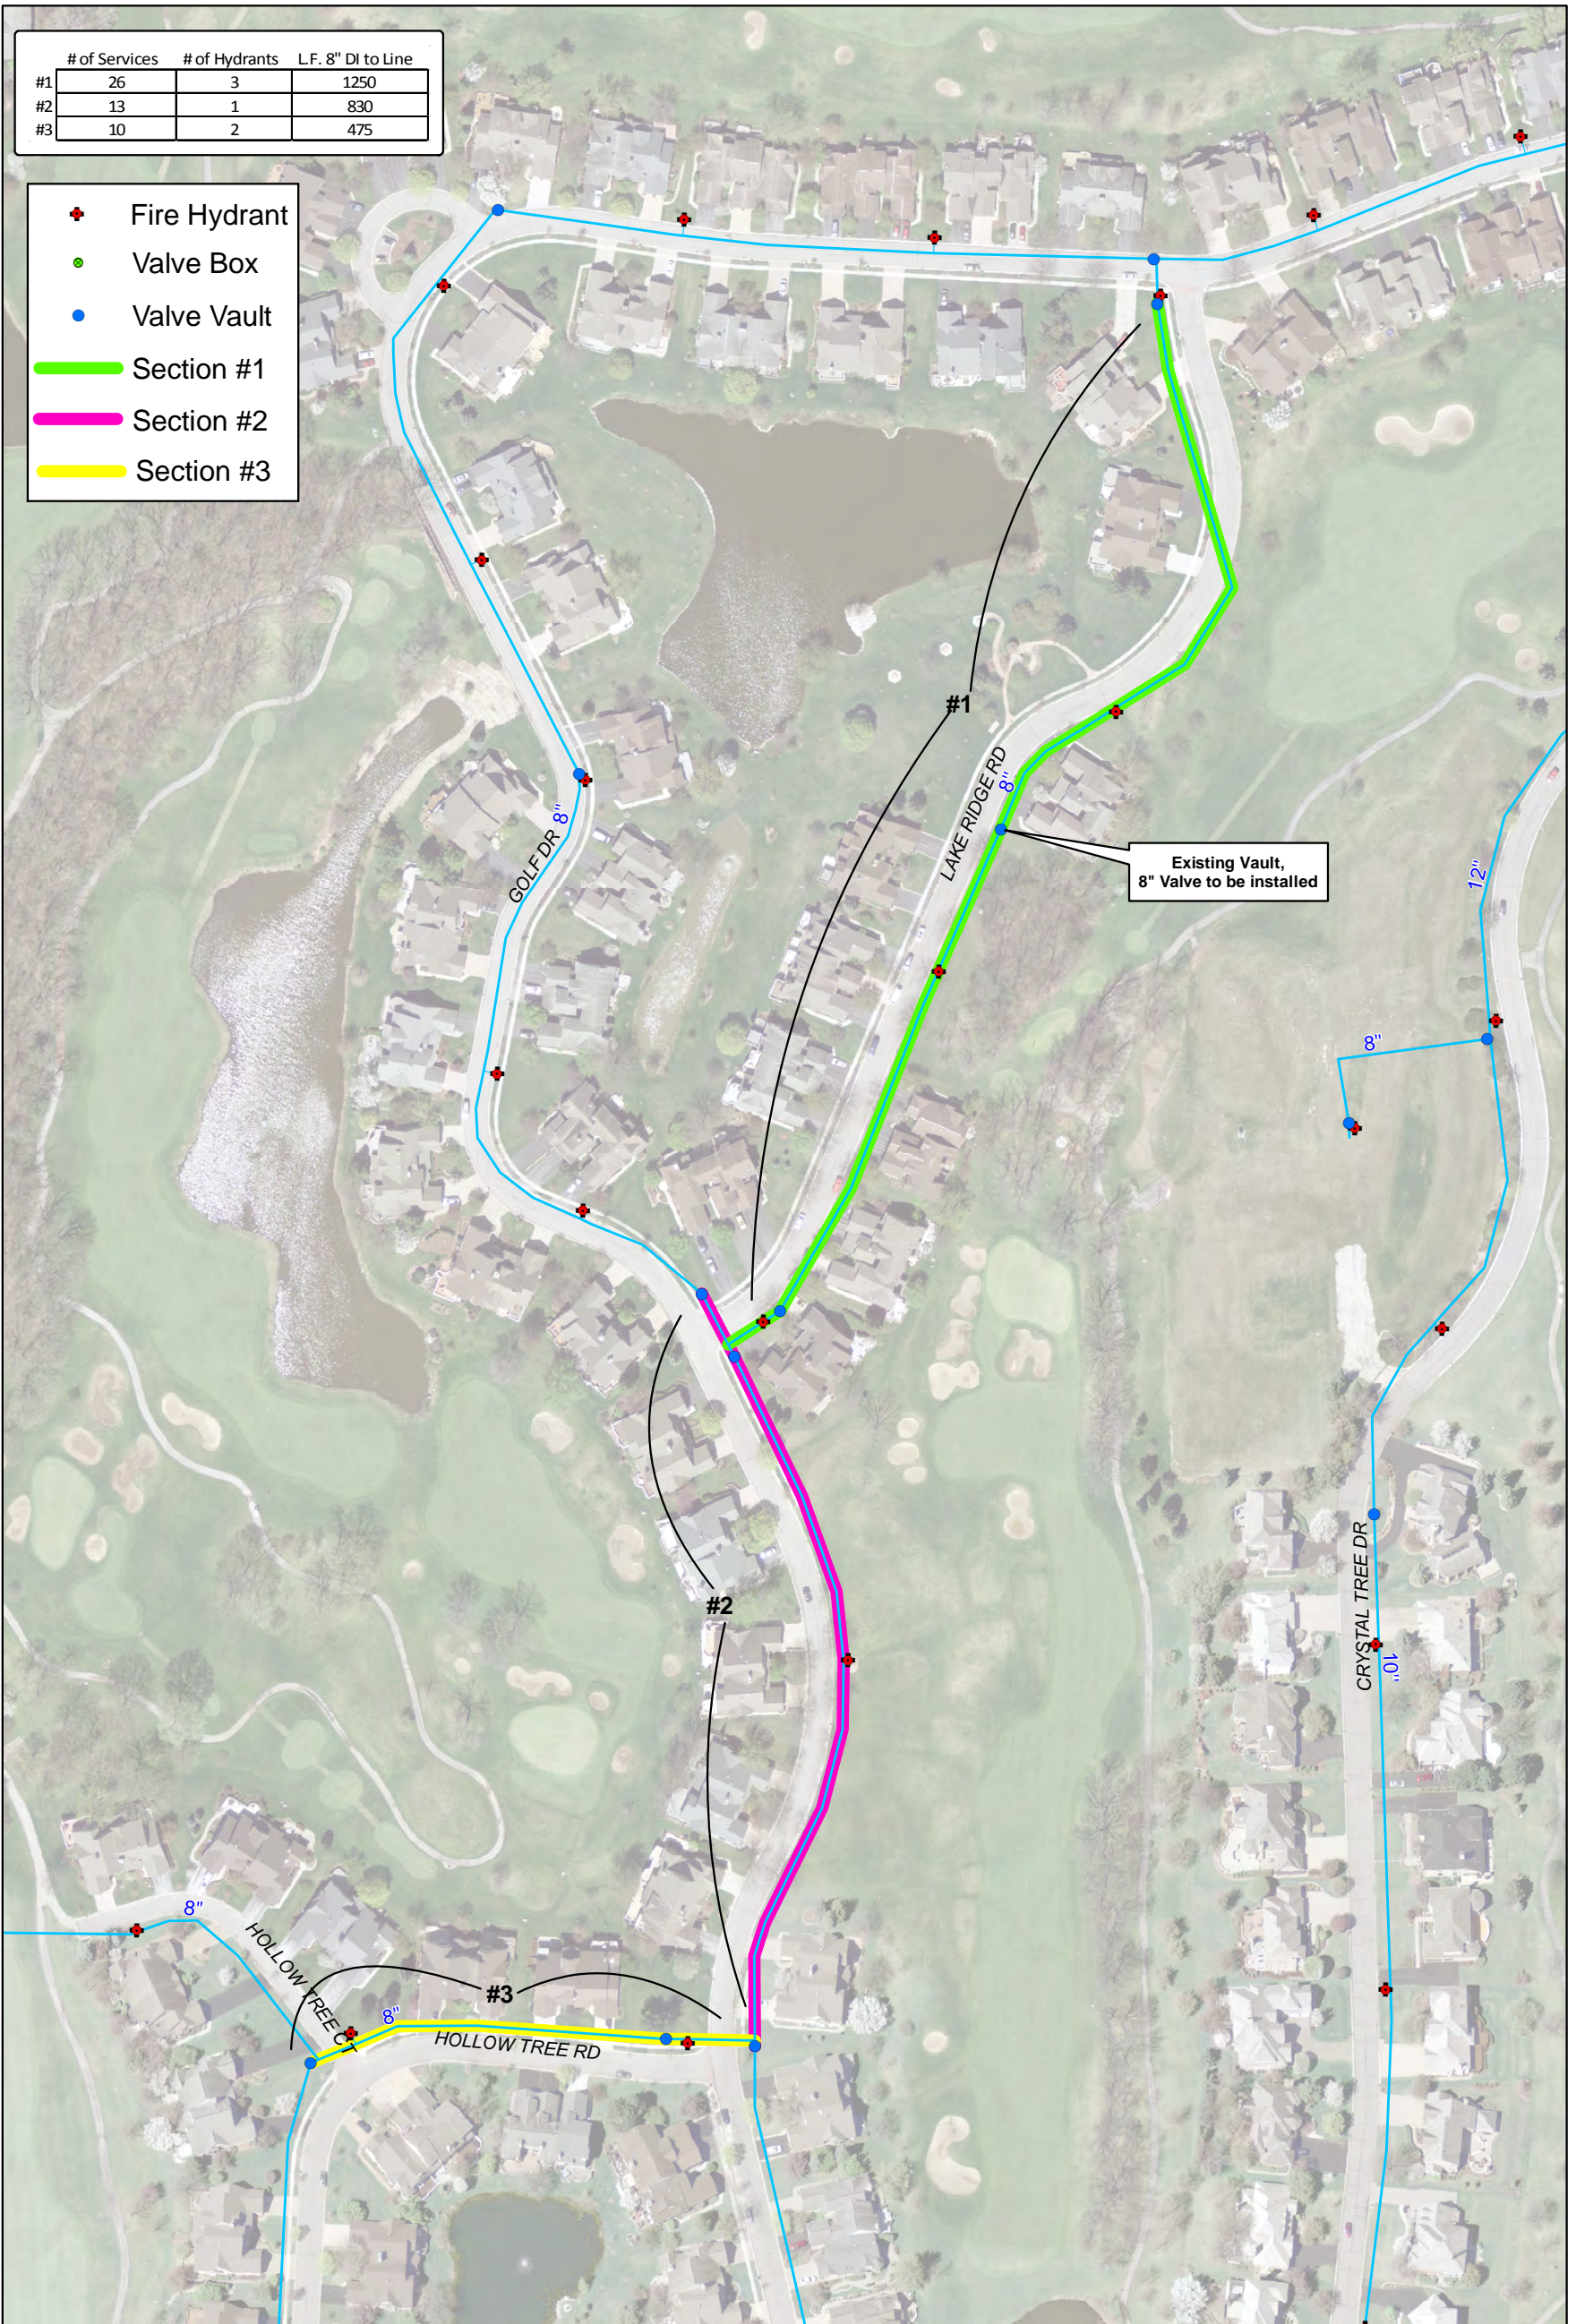

1 inch = 150 feet

Public Works Department
 Village of Orland Park
 15655 Ravinia Avenue
 Orland Park, IL 60462
 708-403-6350
 publicworks@orlandpark.org

Crystal Tree Watermain Lining



This map is for reference only. The Village makes no representations as to the accuracy of the depicted utility locations or sizes. The data is subject to change without notice. The Village of Orland Park assumes no liability in the use or application of this data. Reproduction or redistribution is forbidden without the expressed written consent from the Village of Orland Park.