



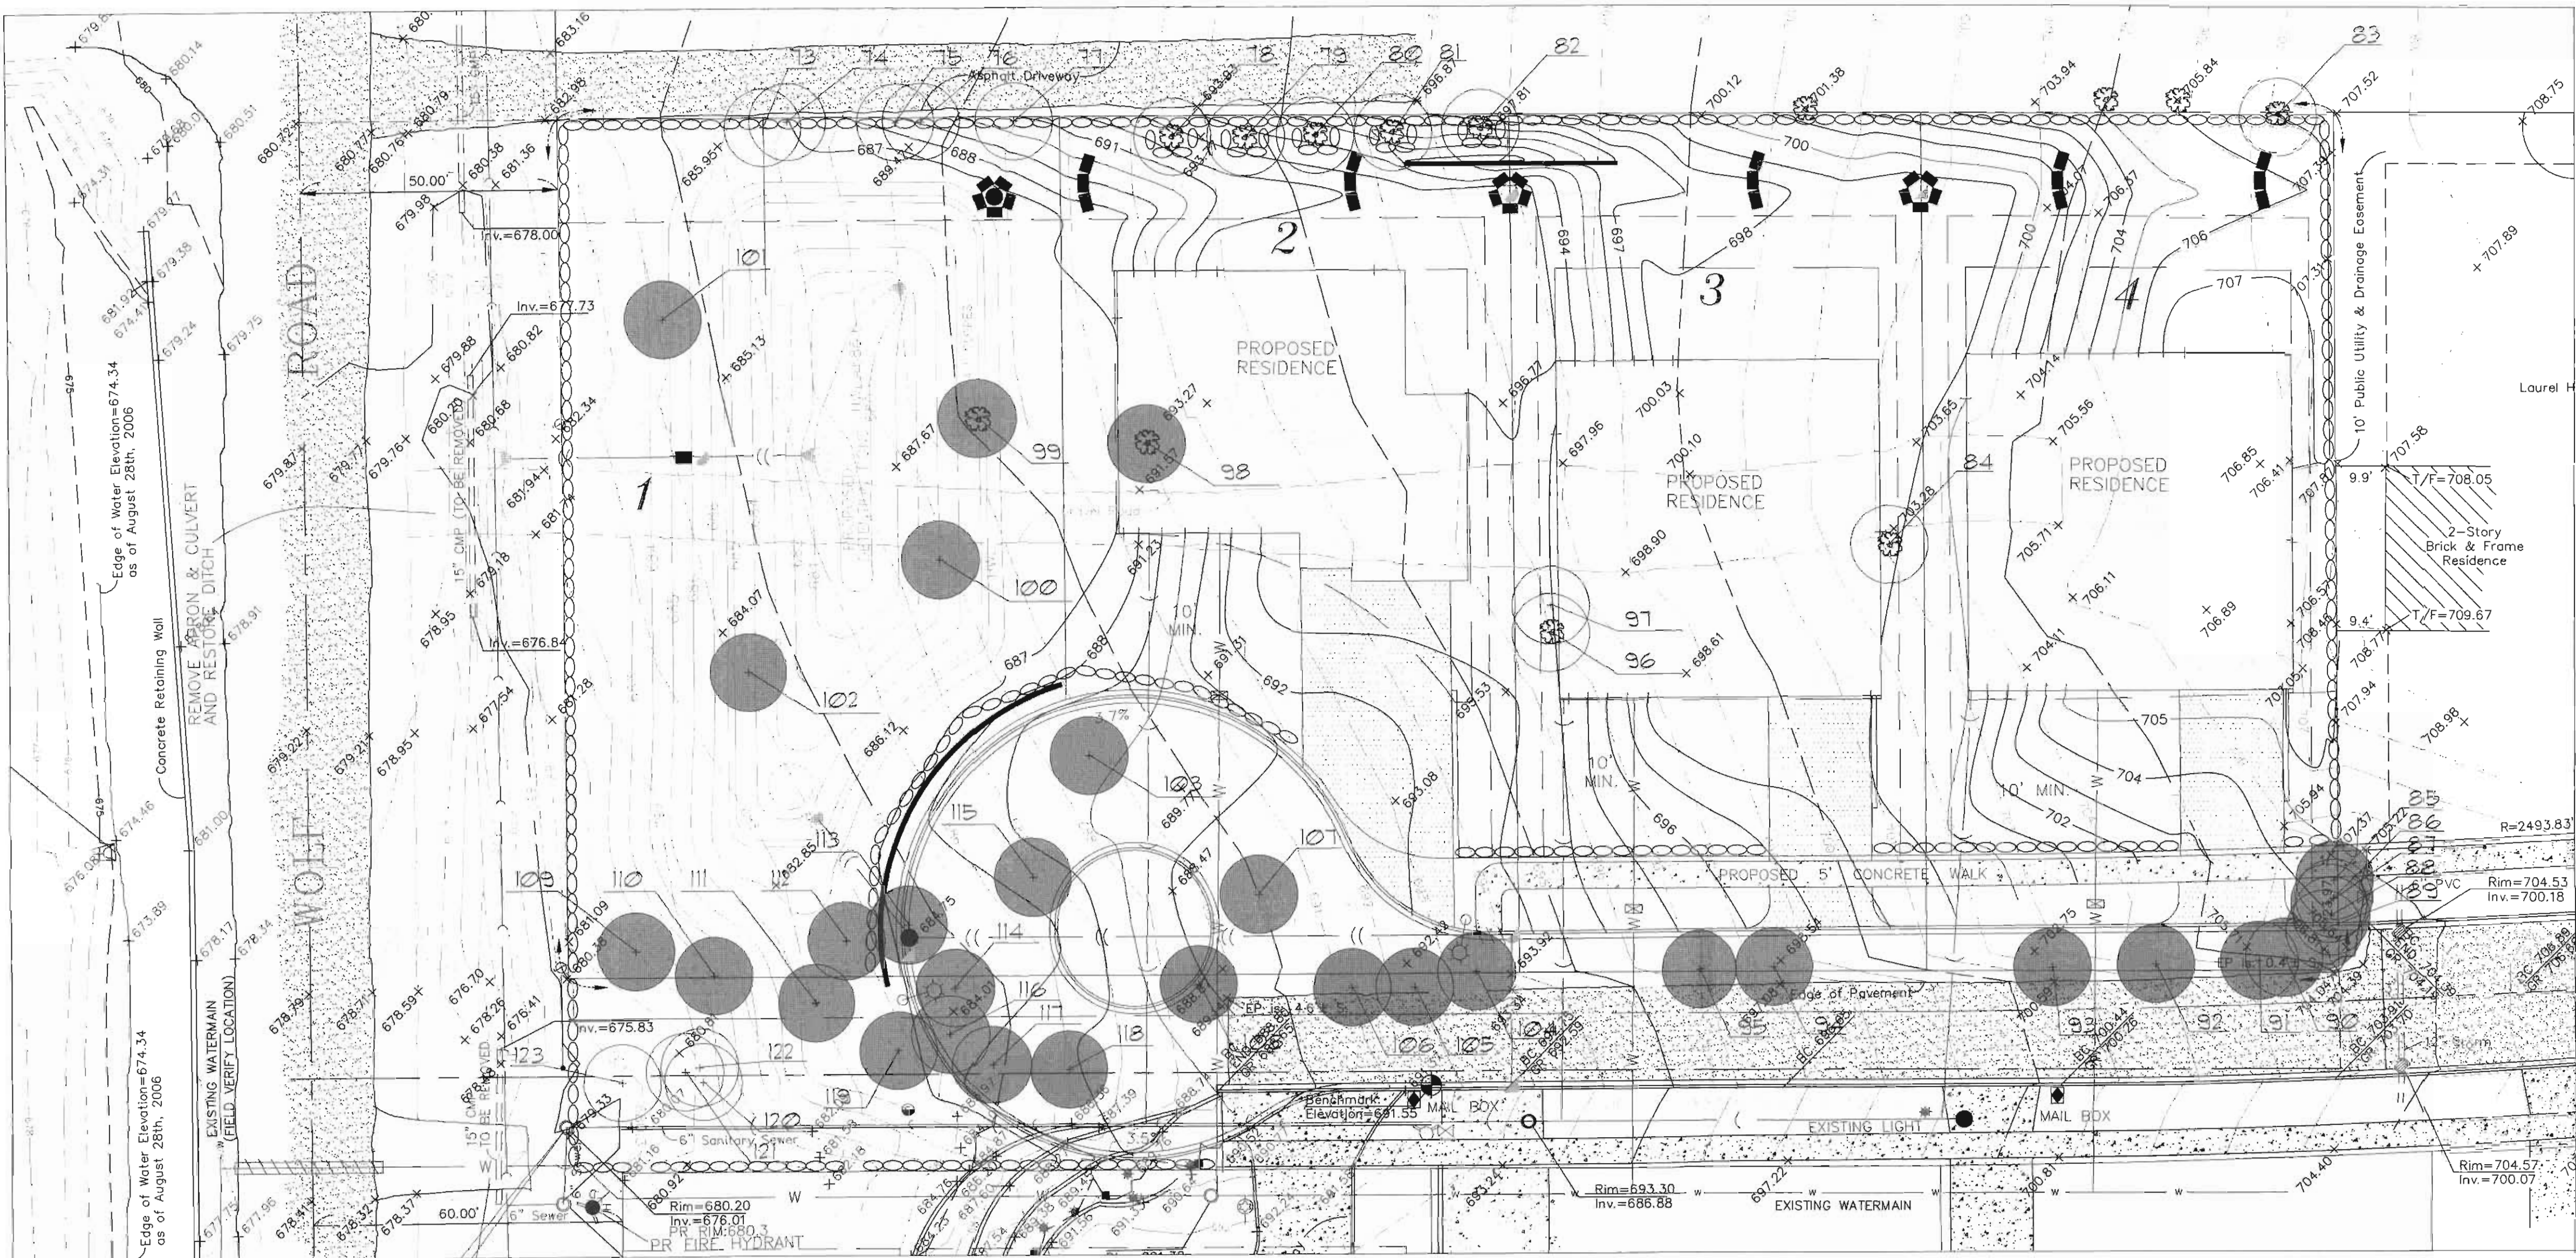


TAG #	BOTANICAL NAME	COMMON NAME	TREE SIZE	CONDITION	COMMENTS	Replacement Req.
73	Ulmus pumila	Siberian Elm	30" Cal.	Good		
74	Ulmus pumila	Siberian Elm	9" Cal.	Good		
75	Ulmus pumila	Siberian Elm	24" Cal.	Good		
76	Morus alba	Common Mulberry	12" Cal.	Good		
77	Ulmus americana	American Elm	10" Cal.	Good		
78	Ulmus pumila	Siberian Elm	24" Cal.	Fair		
79	Ulmus pumila	Siberian Elm	22" Cal.	Good		
80	Ulmus pumila	Siberian Elm	24" Cal.	Good		
81	Ulmus pumila	Siberian Elm	24" Cal.	Poor		1 Tree at 2.5" Cal.
82	Ulmus pumila	Siberian Elm	16" Cal.	Good		
83	Ulmus pumila	Siberian Elm	32" Cal.	Good		
84	Ulmus pumila	Siberian Elm	26" Cal.	Good		
85	Ulmus americana	American Elm	8" Cal.	Good		1 Trees at 2.5" Cal.
86	Ulmus americana	American Elm	14" Cal.	Good		1 Trees at 2.5" Cal.
87	Prunus virginiana	Choke Cherry	8" Cal.	Fair		1 Trees at 2.5" Cal.
88	Ulmus americana	American Elm	6" Cal.	Good		1 Trees at 2.5" Cal.
89	Ulmus americana	American Elm	16" Cal.	Good		1 Trees at 2.5" Cal.
90	Ulmus americana	American Elm	8" Cal.	Fair		1 Trees at 2.5" Cal.
91	Ulmus americana	American Elm	10" Cal.	Good		1 Trees at 2.5" Cal.
92	Ulmus pumila	Siberian Elm	5" Cal.	Good		1 Trees at 2.5" Cal.
93	Ulmus americana	American Elm	5" - 10"	Good	Multi-trunk 6	1 Trees at 2.5" Cal.
94	Ulmus americana	American Elm	8" - 10"	Fair	Multi-trunk 4	1 Trees at 2.5" Cal.
95	Ulmus americana	American Elm	3" - 10"	Good	Multi-trunk 5	1 Trees at 2.5" Cal.
96	Quercus bicolor	Swamp White Oak	24" Cal.	Good		
97	Quercus bicolor	Swamp White Oak	18" Cal.	Good		
98	Acer saccharinum	Silver Maple	36" Cal.	Good		1 Trees at 2.5" Cal.
99	Alnus glutinosa	Black Alder	24" Cal.	Good		1 Trees at 2.5" Cal.
100	Ulmus pumila	Siberian Elm	20" Cal.	Good		1 Trees at 2.5" Cal.
101	Picea pungens	Colorado Spruce	14" Cal.	Good		1 Trees at 2.5" Cal.
102	Morus pumila	Apple Tree	16" Cal.	Poor		0
103	Picea pungens	Colorado Spruce	22" Cal.	Fair		1 Trees at 2.5" Cal.
104	Acer negundo	Box Elder	20" Cal.	Good		0
105	Ulmus americana	American Elm	12" Cal.	Good		1 Trees at 2.5" Cal.
106	Ulmus americana	American Elm	10" Cal.	Good		1 Trees at 2.5" Cal.
107	Acer saccharinum	Silver Maple	24" Cal.	Good		1 Trees at 2.5" Cal.
108	Ulmus americana	American Elm	6" Cal.	Good		1 Trees at 2.5" Cal.
109	Acer saccharinum	Silver Maple	20" Cal.	Good		1 Trees at 2.5" Cal.
110	Acer saccharinum	Silver Maple	6" Cal.	Good		1 Trees at 2.5" Cal.
111	Acer saccharinum	Silver Maple	14" Cal.	Good		1 Trees at 2.5" Cal.
112	Acer negundo	Box Elder	8" Cal.	Good		0
113	Acer negundo	Box Elder	16" Cal.	Good		0
114	Ulmus americana	American Elm	14" Cal.	Good		1 Trees at 2.5" Cal.
115	Acer saccharinum	Silver Maple	12" Cal.	Good		1 Trees at 2.5" Cal.
116	Acer saccharinum	Silver Maple	8" Cal.	Good		1 Trees at 2.5" Cal.
117	Ulmus americana	American Elm	14" Cal.	Good		1 Trees at 2.5" Cal.
118	Acer saccharinum	Silver Maple	12" Cal.	Good		1 Trees at 2.5" Cal.
119	Acer saccharinum	Silver Maple	18" Cal.	Good		1 Trees at 2.5" Cal.
120	Acer saccharinum	Silver Maple	14" Cal.	Good		1 Trees at 2.5" Cal.
121	Acer saccharinum	Silver Maple	14" Cal.	Good		1 Trees at 2.5" Cal.
122	Acer saccharinum	Silver Maple	22" Cal.	Good		1 Trees at 2.5" Cal.
123	Acer saccharinum	Silver Maple	24" Cal.	Good		1 Trees at 2.5" Cal.

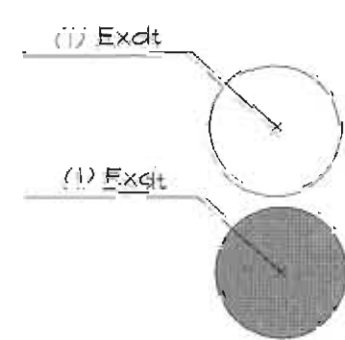

Trees Not Shaded Indicate Existing Tree To Remain


Shaded Tree Indicates Existing Tree To Be Removed

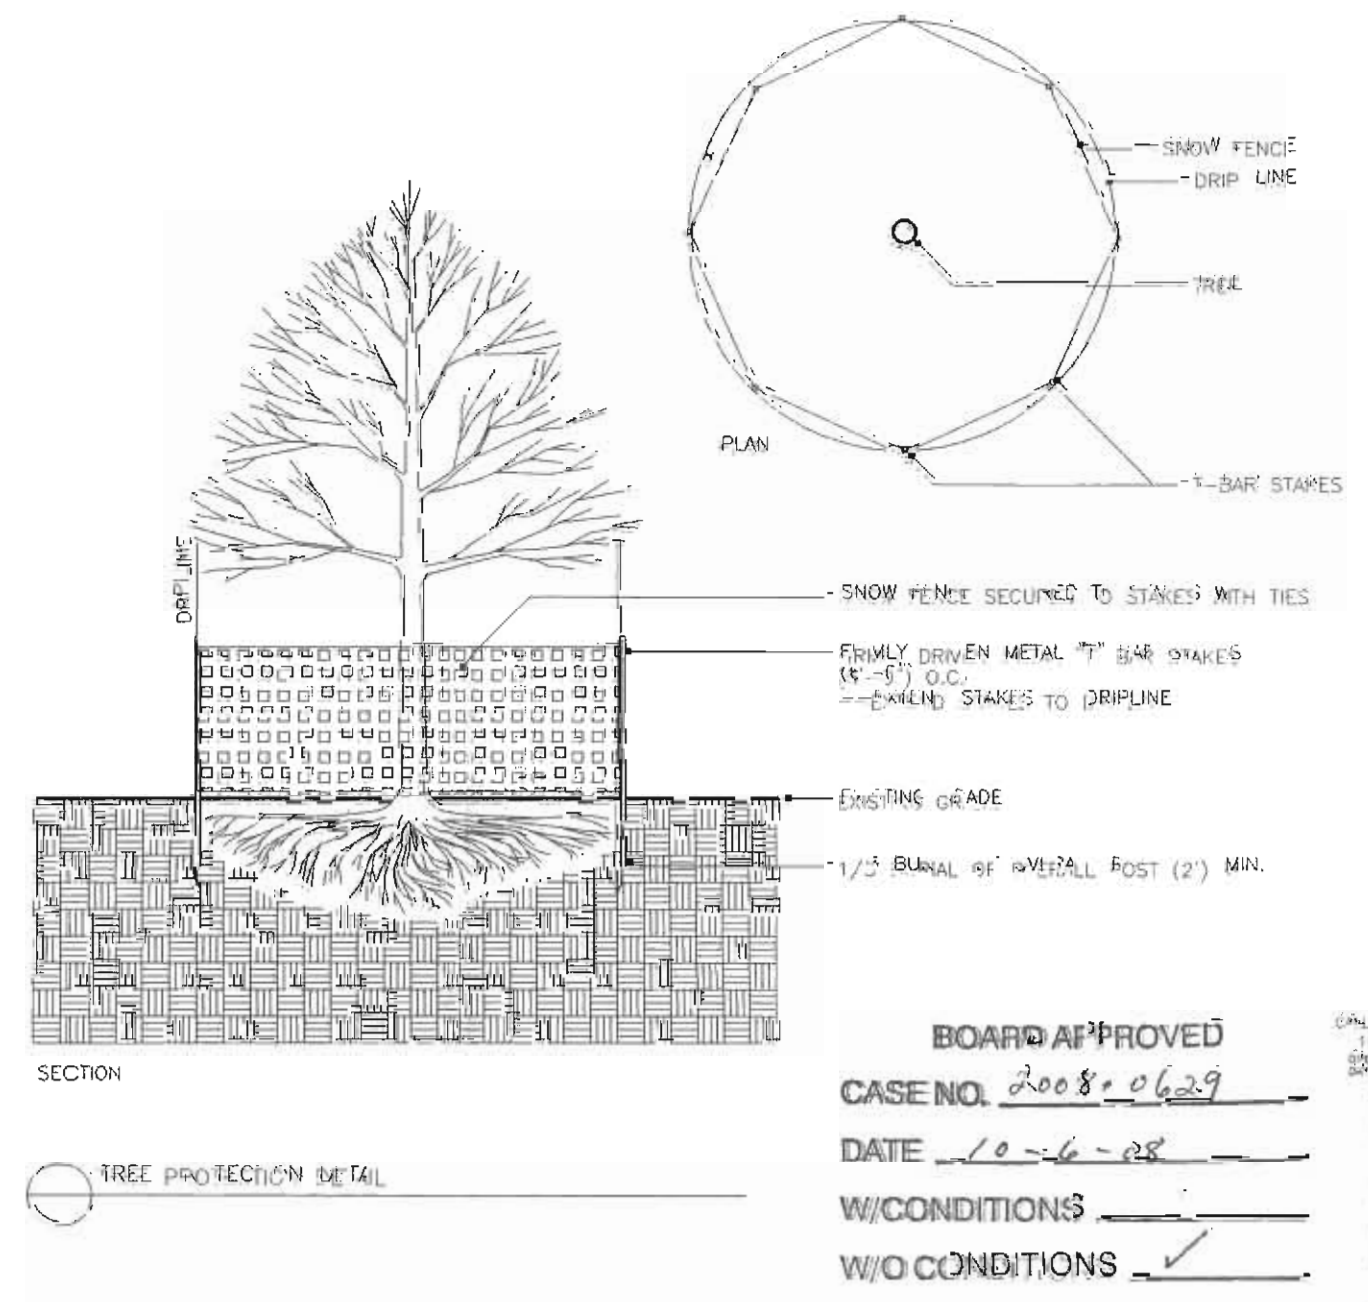

BOARD APPROVED
 CASE NO. 2008-0629
 DATE 10-6-08
 W/CONDITIONS
 W/O CONDITIONS

556	10-11-08
556	11-10-08
556	1-6-09
556	9-11-08

Tree Mitigation Plan
Mutholam Subdivision
Orland Park, Illinois

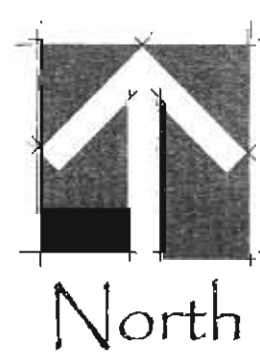

PREPARED FOR:
J. Mutholam
 LOCATION:
00
 DATE:
10-2-06
 SCALE:
1" = 20'
 COMPUTER NAME:
Tribal
 JOB NUMBER:
2006-26
 SHEET
 TP-1