


Section 6-104.D.

AVERAGE HEIGHT OF ROOF MEASURED FROM ROOF DRAIN TO TOP OF PARAPET
AVERAGE ROOF HEIGHT = 2'-2" ABOVE ROOF DRAIN

MECHANICAL SCREEN ROOF CURRENTLY PROPOSED AT 10'-3" ABOVE AVG ROOF HEIGHT
REQUESTED VARIANCE TO ALLOW UP TO ADDITIONAL 9" FOR A TOTAL 11'-0" (1'-0" HEIGH VARIANCE OVER ORDINANCE).

DEVELOPMENT WILL WORK TO REDUCE THE OVERAL HEIGHT IF POSSIBLE.

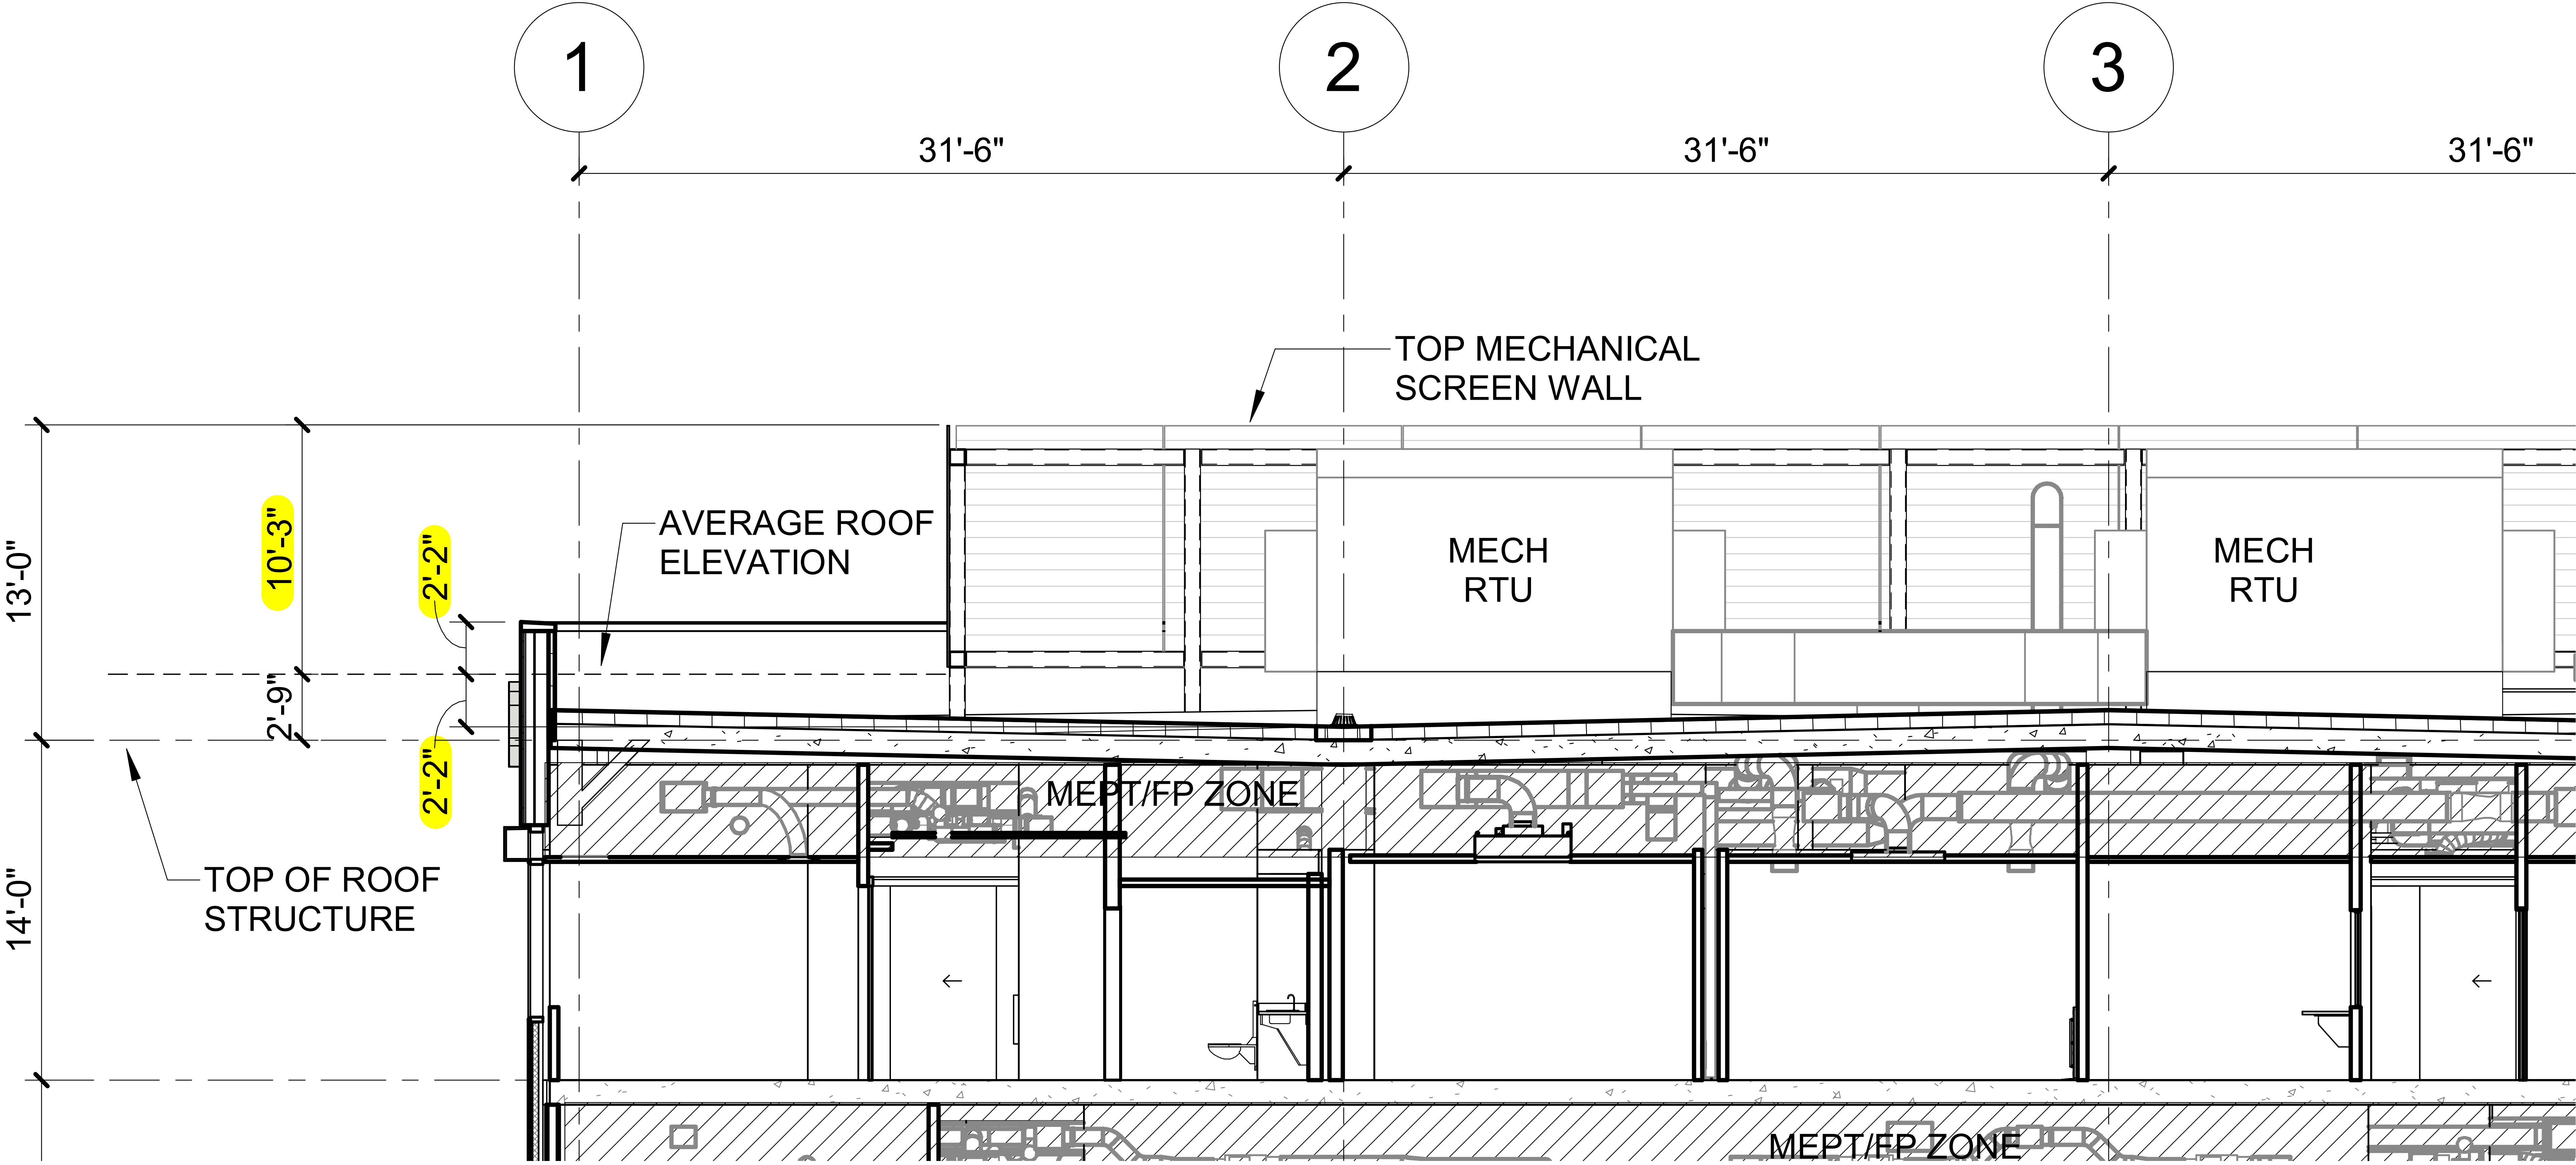

NOT FOR CONSTRUCTION

DEVELOPMENT REVIEW - R1 20 JUL 2026		
Rev.	Description	Date

Drawing Title:

**MECHANICAL SCREEN
HEIGHT STUDY**

Project No.: 007725.02

EX-006