


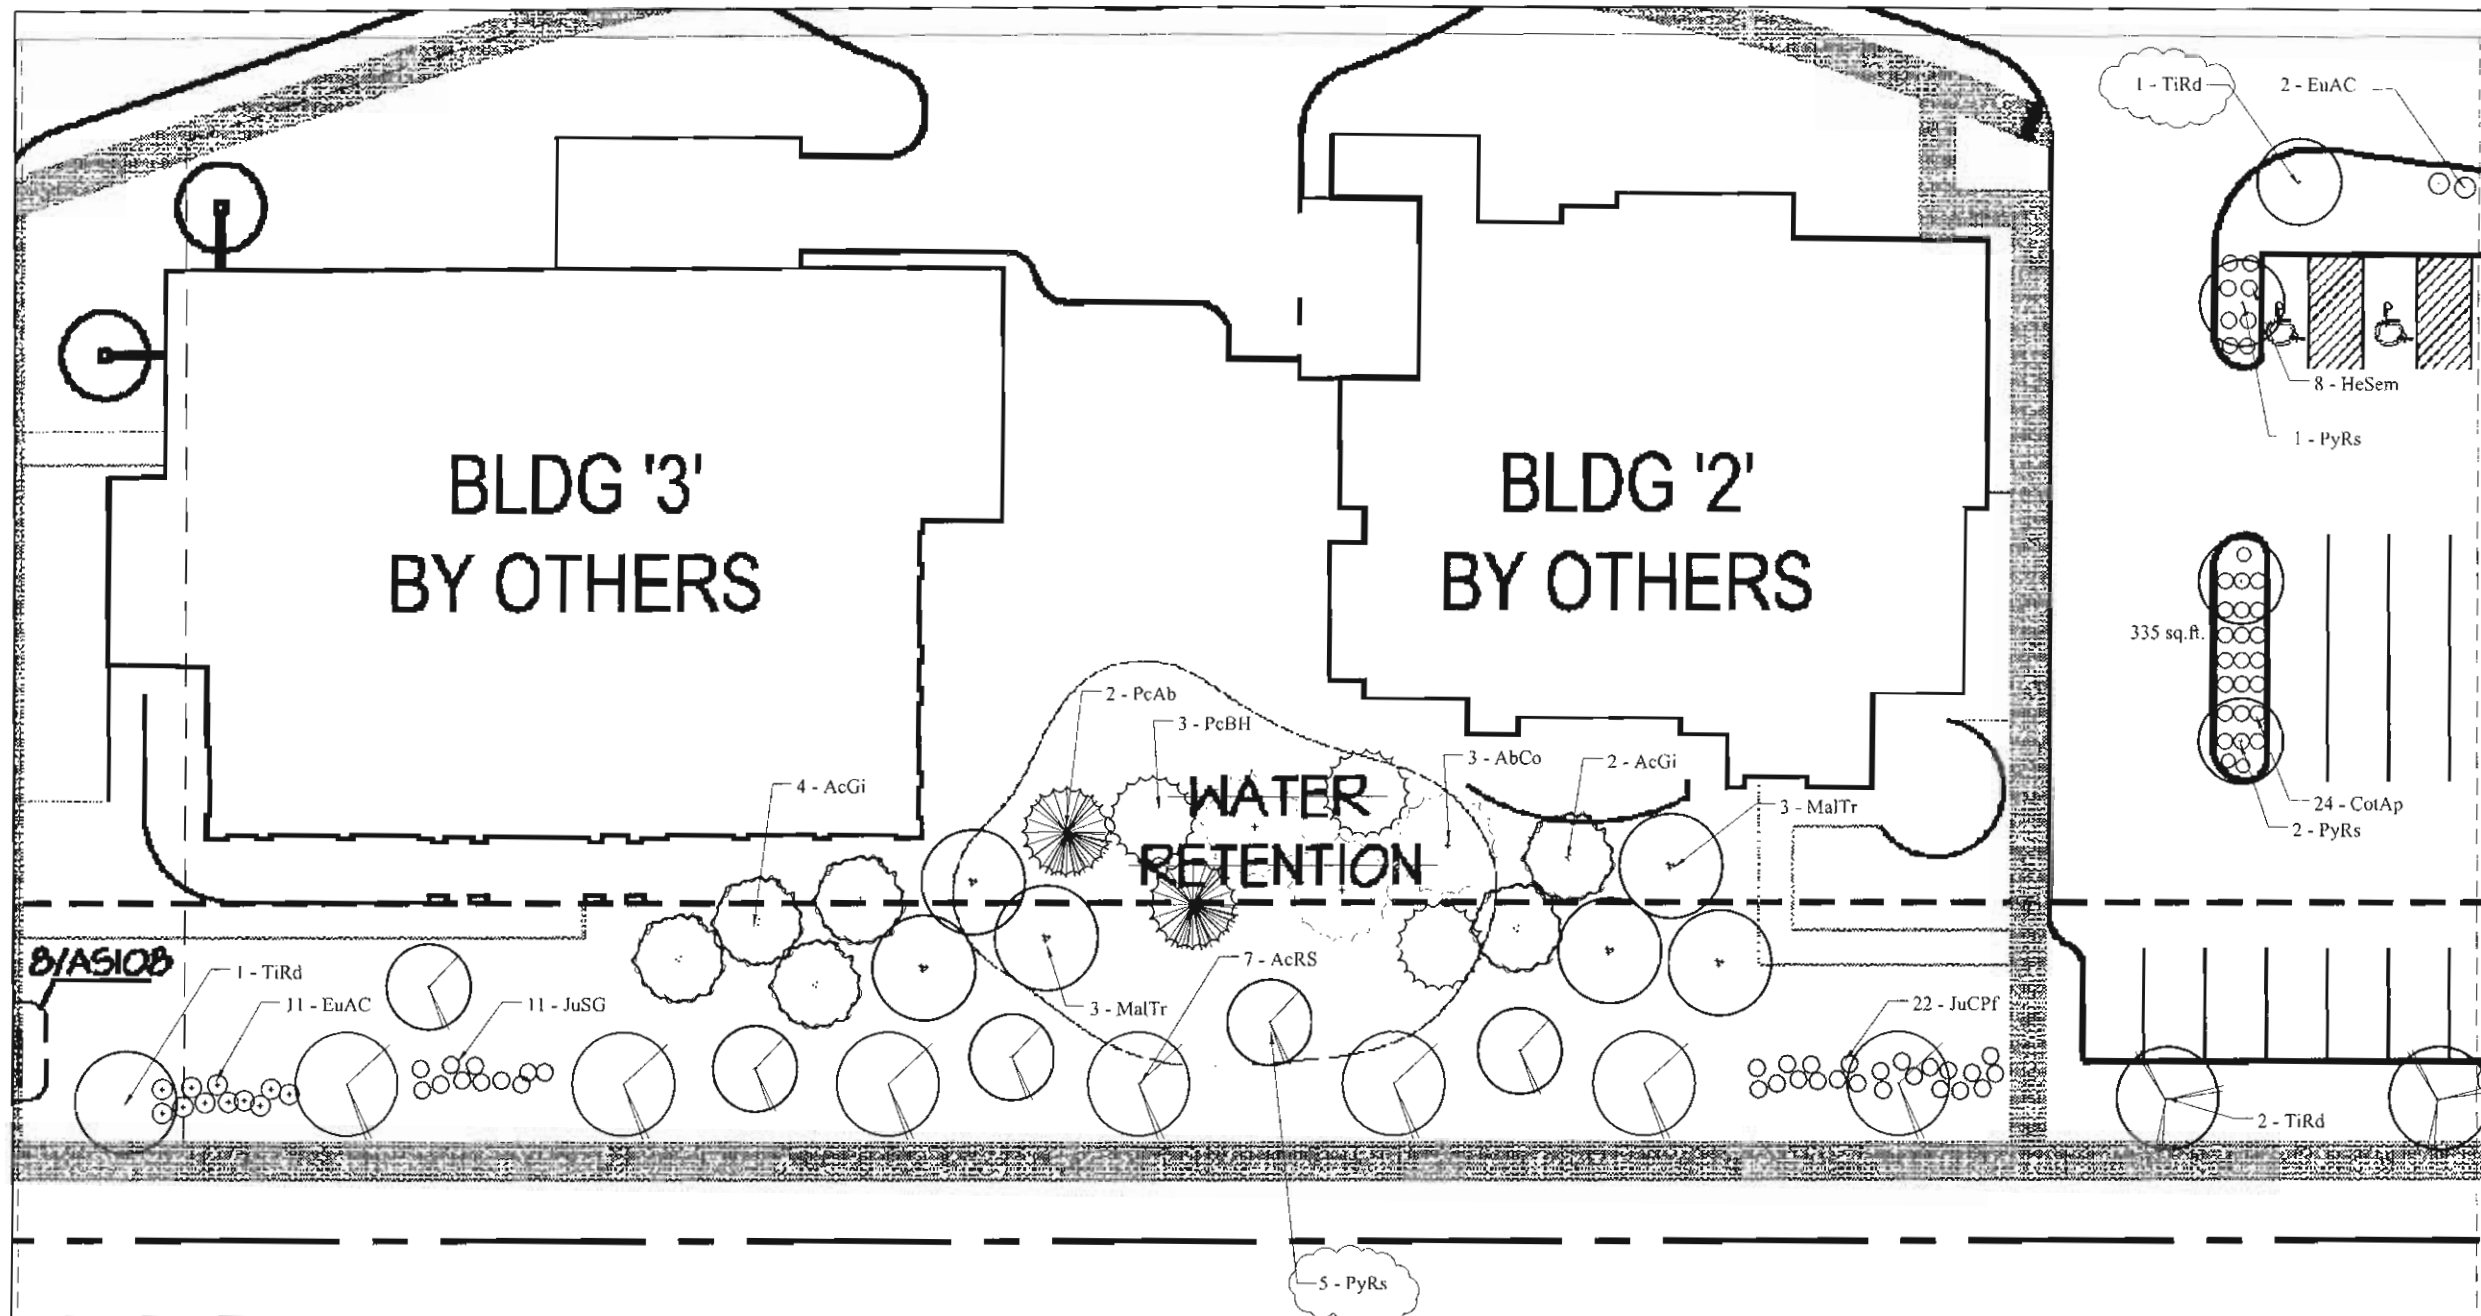

96TH AVENUE (LAGRANGE ROAD)

E:\logo.tif

MAIN STREET
VILLAGE WEST

16100 S. La Grange Rd. BOARD APPROVED

Scale:
1" = 10'-0"

Date: 7/14/08

Drawn By: TL

Revisions by: Date:
TL 8-20-08

Copy To: Date:

L 2

2 of 9

CASE NO. 2008-0630

DATE 10-6-08

W/CONDITIONS

W/O CONDITIONS