


## Materials List

|   | DESCRIPTION                     | DISTRIBUTOR                     | CONTACT                                   | ITEM                                                                | COLOR                                                                                        |
|---|---------------------------------|---------------------------------|-------------------------------------------|---------------------------------------------------------------------|----------------------------------------------------------------------------------------------|
| 1 | SIGN BASE MASONRY               | Bramm Clay Product              | John Bramm<br>PH: 708.422.1000            | Ramhite Series<br>Wire Cut Clay Face<br>Brick                       | Smoked Tudor<br>Modular                                                                      |
| 2 | PRECAST COLORED<br>CONCRETE CAP | Architectural Cast Stone        | Craig Surfa<br>P 630.377.4800<br>ext. 329 | Integrally Colored Light<br>Acid Etched Precast<br>Colored Concrete | Color to be identical to<br>143rd and LaGrange<br>Rd. Improvement precast<br>concrete caps   |
| 3 | Precast Concrete Veneer         | Architectural Cast Stone        | Craig Surfa<br>P 630.377.4800<br>ext. 329 | Integrally Colored Light<br>Acid Etched Precast<br>Colored Concrete | Color to be identical to<br>143rd and LaGrange<br>Rd. Improvement precast<br>concrete veneer |
| 4 | SIGN BASE MORTAR                | Davis Colors - Speco Industries | Speco<br>PH: 630.297.5060                 | True Tone Mortar                                                    | MC 58                                                                                        |

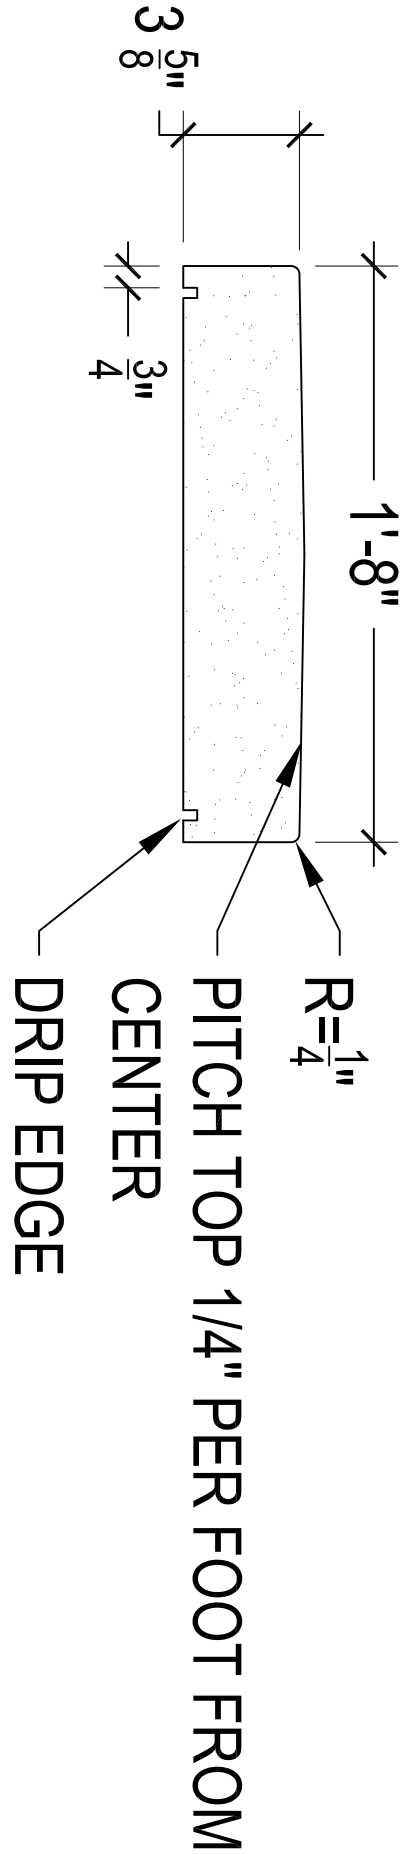

### NOTES:


- MITER INSIDE AND OUTSIDE CORNERS

1

PRECAST MONUMENT CAP

L.2

NOT TO SCALE

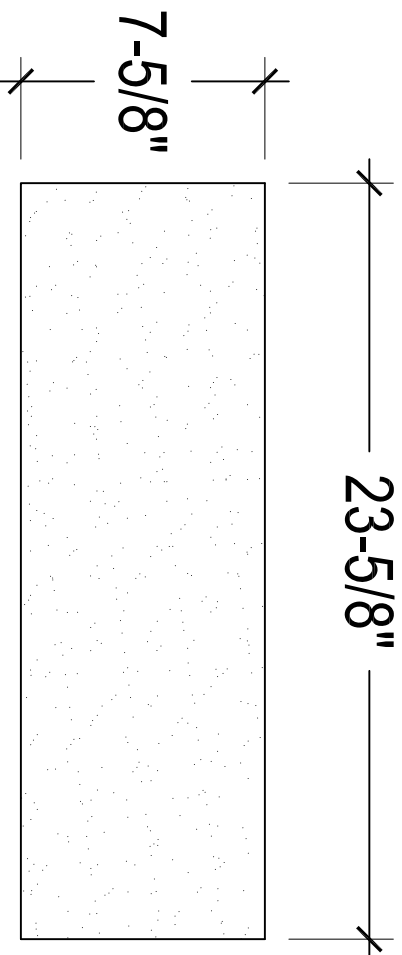

### NOTES:

- DEPTH OF PRECAST VENEER BLOCK SHALL BE THE SAME AS THE BRICK. 3'-5/8"
- MITER CORNERS

2

PRECAST CONCRETE VENEER

L.2

NOT TO SCALE

## MOBIL STATION

### SIGNAGE DETAILS

NW Corner of 143rd St. and LaGrange Rd.  
Orland Park, IL

Owner: