
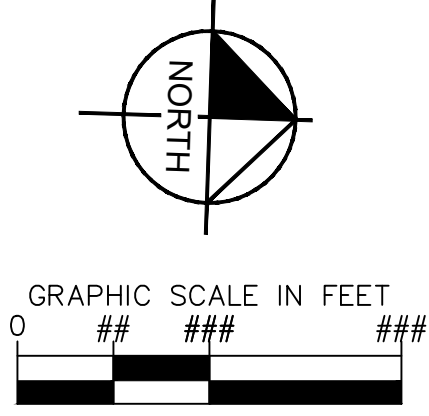


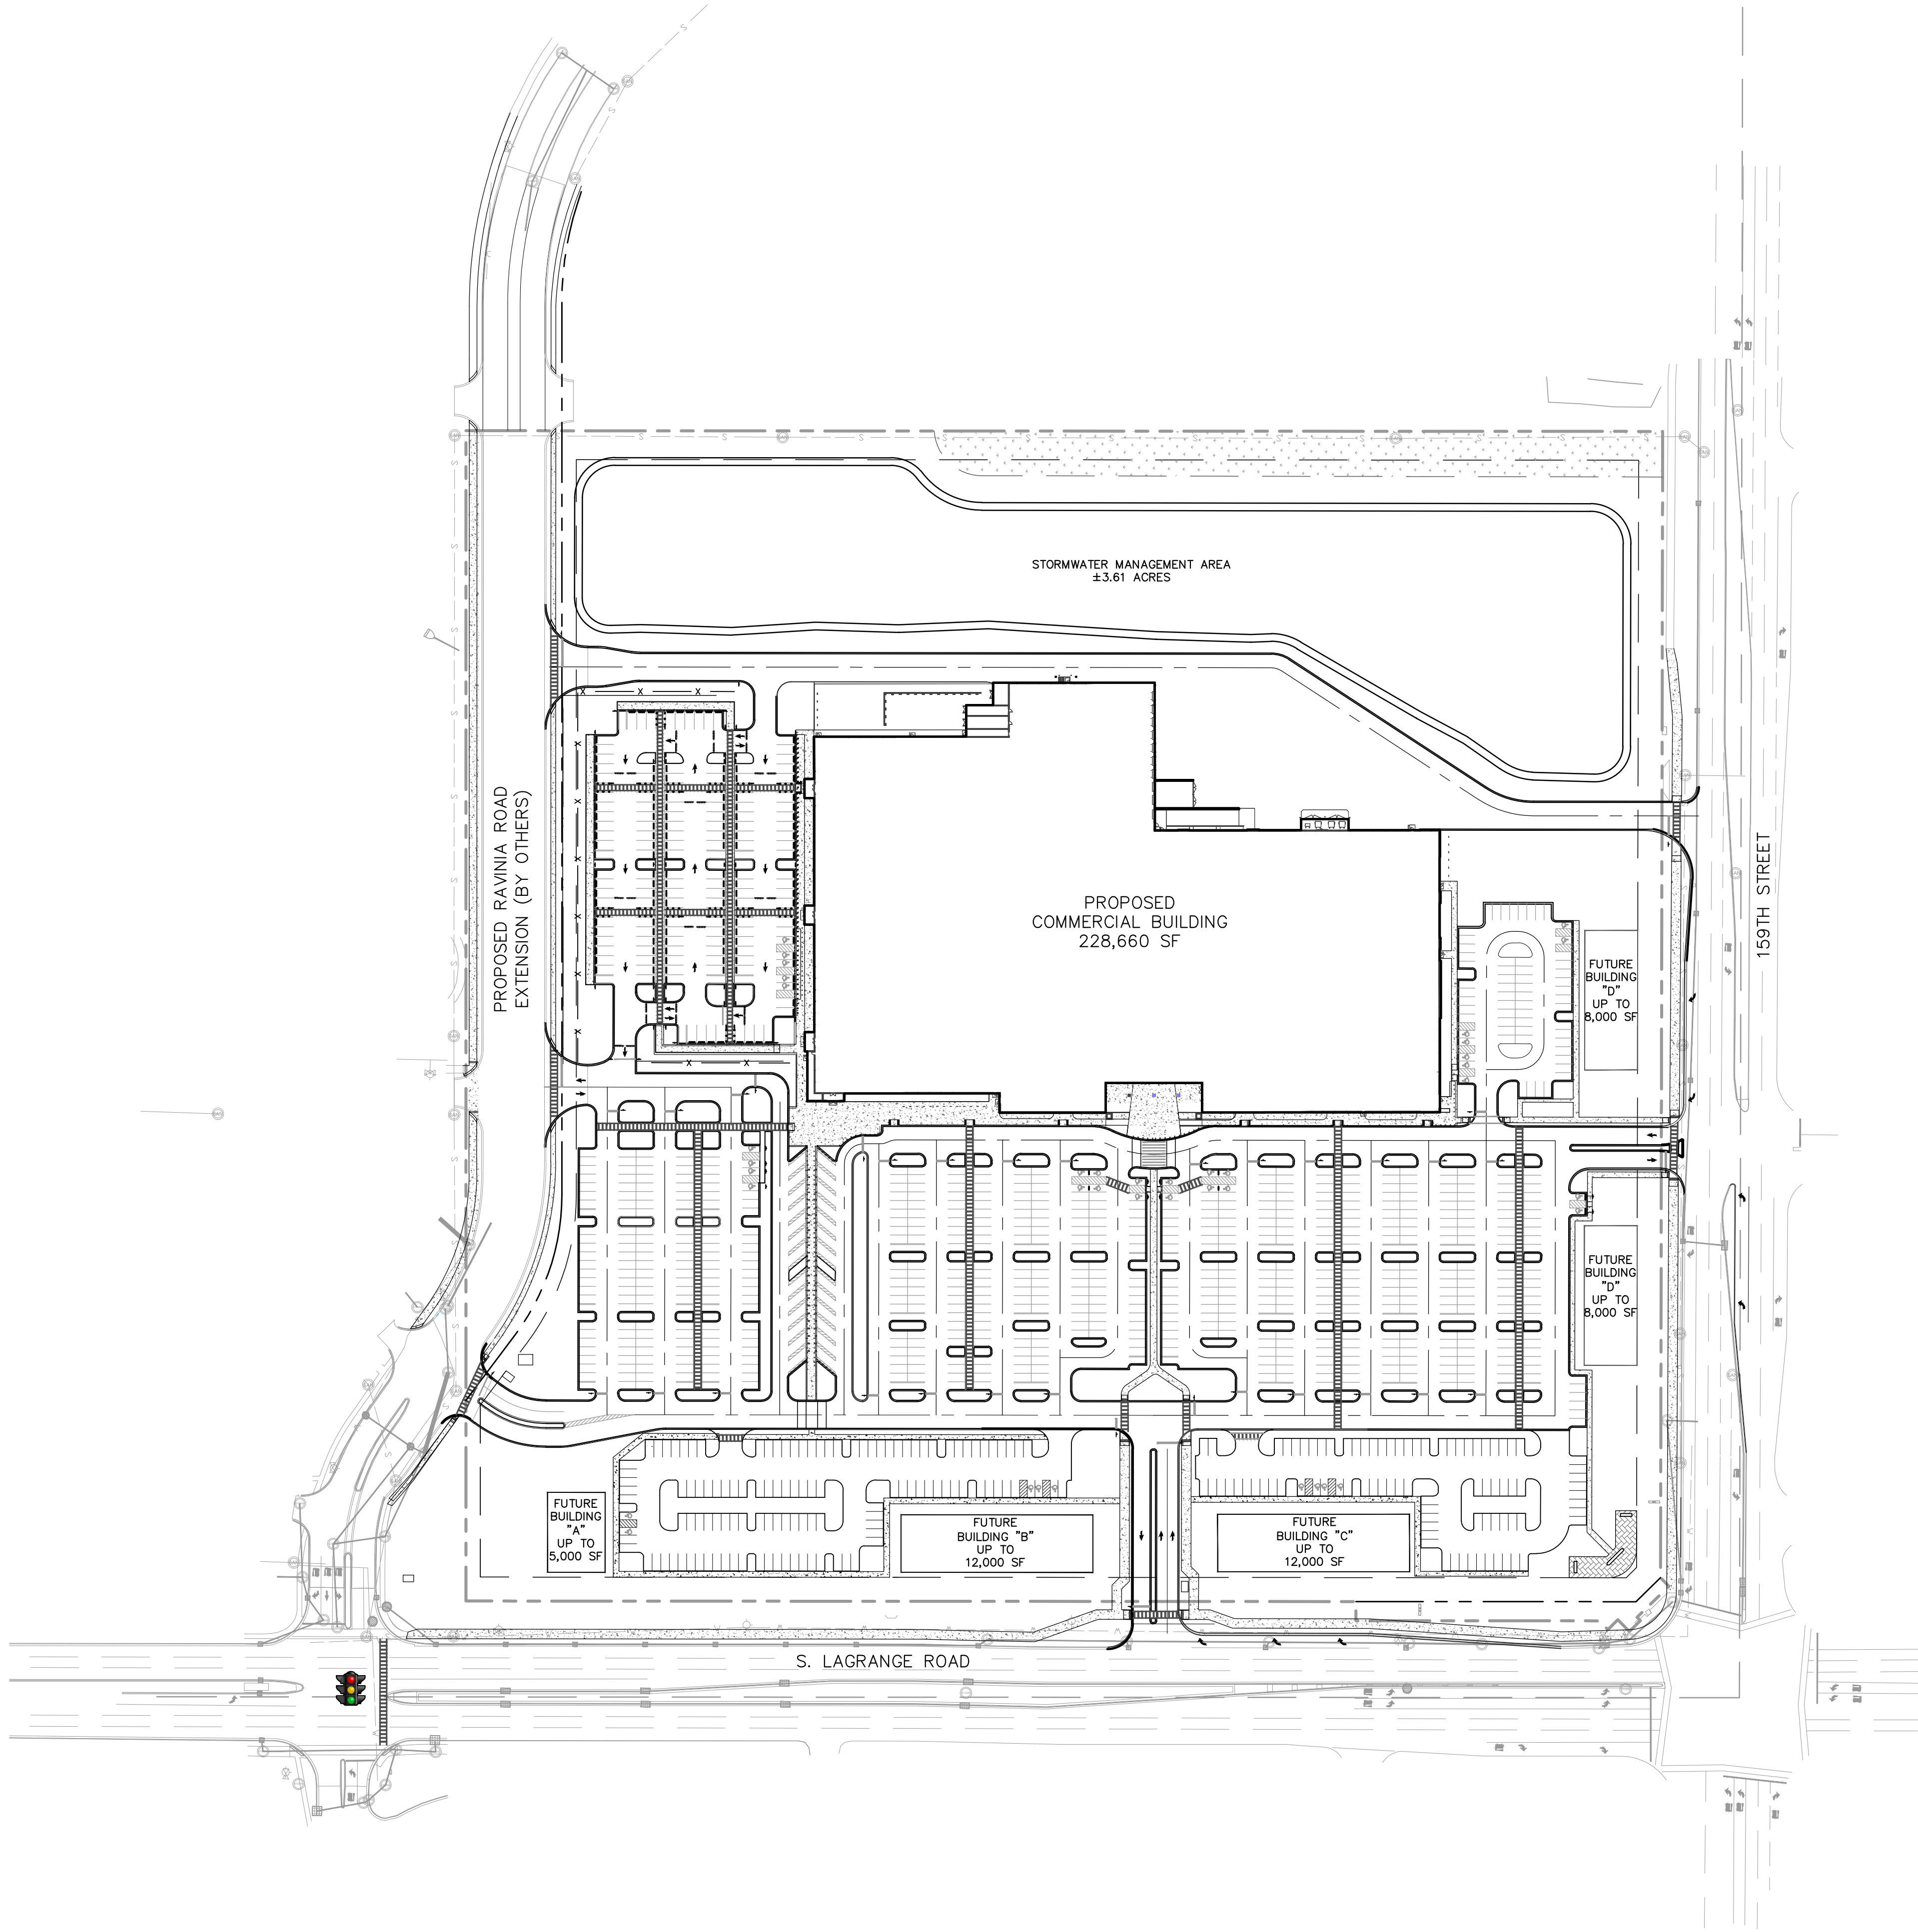

159TH & LAGRANGE
RETAIL

CITY OF ORLAND PARK

ILLINOIS

SHEET NUMBER
C3.0

OVERALL SITE DIMENSION PLAN

KHA PROJECT		LICENSED PROFESSIONAL	
149621089			
DATE			
12/11/2025		XXXX	
SCALE AS SHOWN		ILLINOIS LICENSE NUMBER	
DESIGNED BY ###		XXXX	
DRAWN BY ###			
CHECKED BY ###		DATE: 12/11/2025	

Kimley»»Horn
© 2025 KIMLEY-HORN AND ASSOCIATES, INC.
420 WINSTONVILLE, TN 37397
WARRENVILLE, IL 60555
630-487-5550
WWW.KIMLEY-HORN.COM

[illegible]