


ARCHITECTURAL RESOURCE CORPORATION RESERVES COPYRIGHT & OTHER RIGHTS RESTRICTING THESE DOCUMENTS TO THE ORIGINAL SITE OR PURPOSE FOR WHICH THEY WERE PREPARED. REPRODUCTIONS, CHANGES, OR ASSIGNMENTS ARE PROHIBITED.

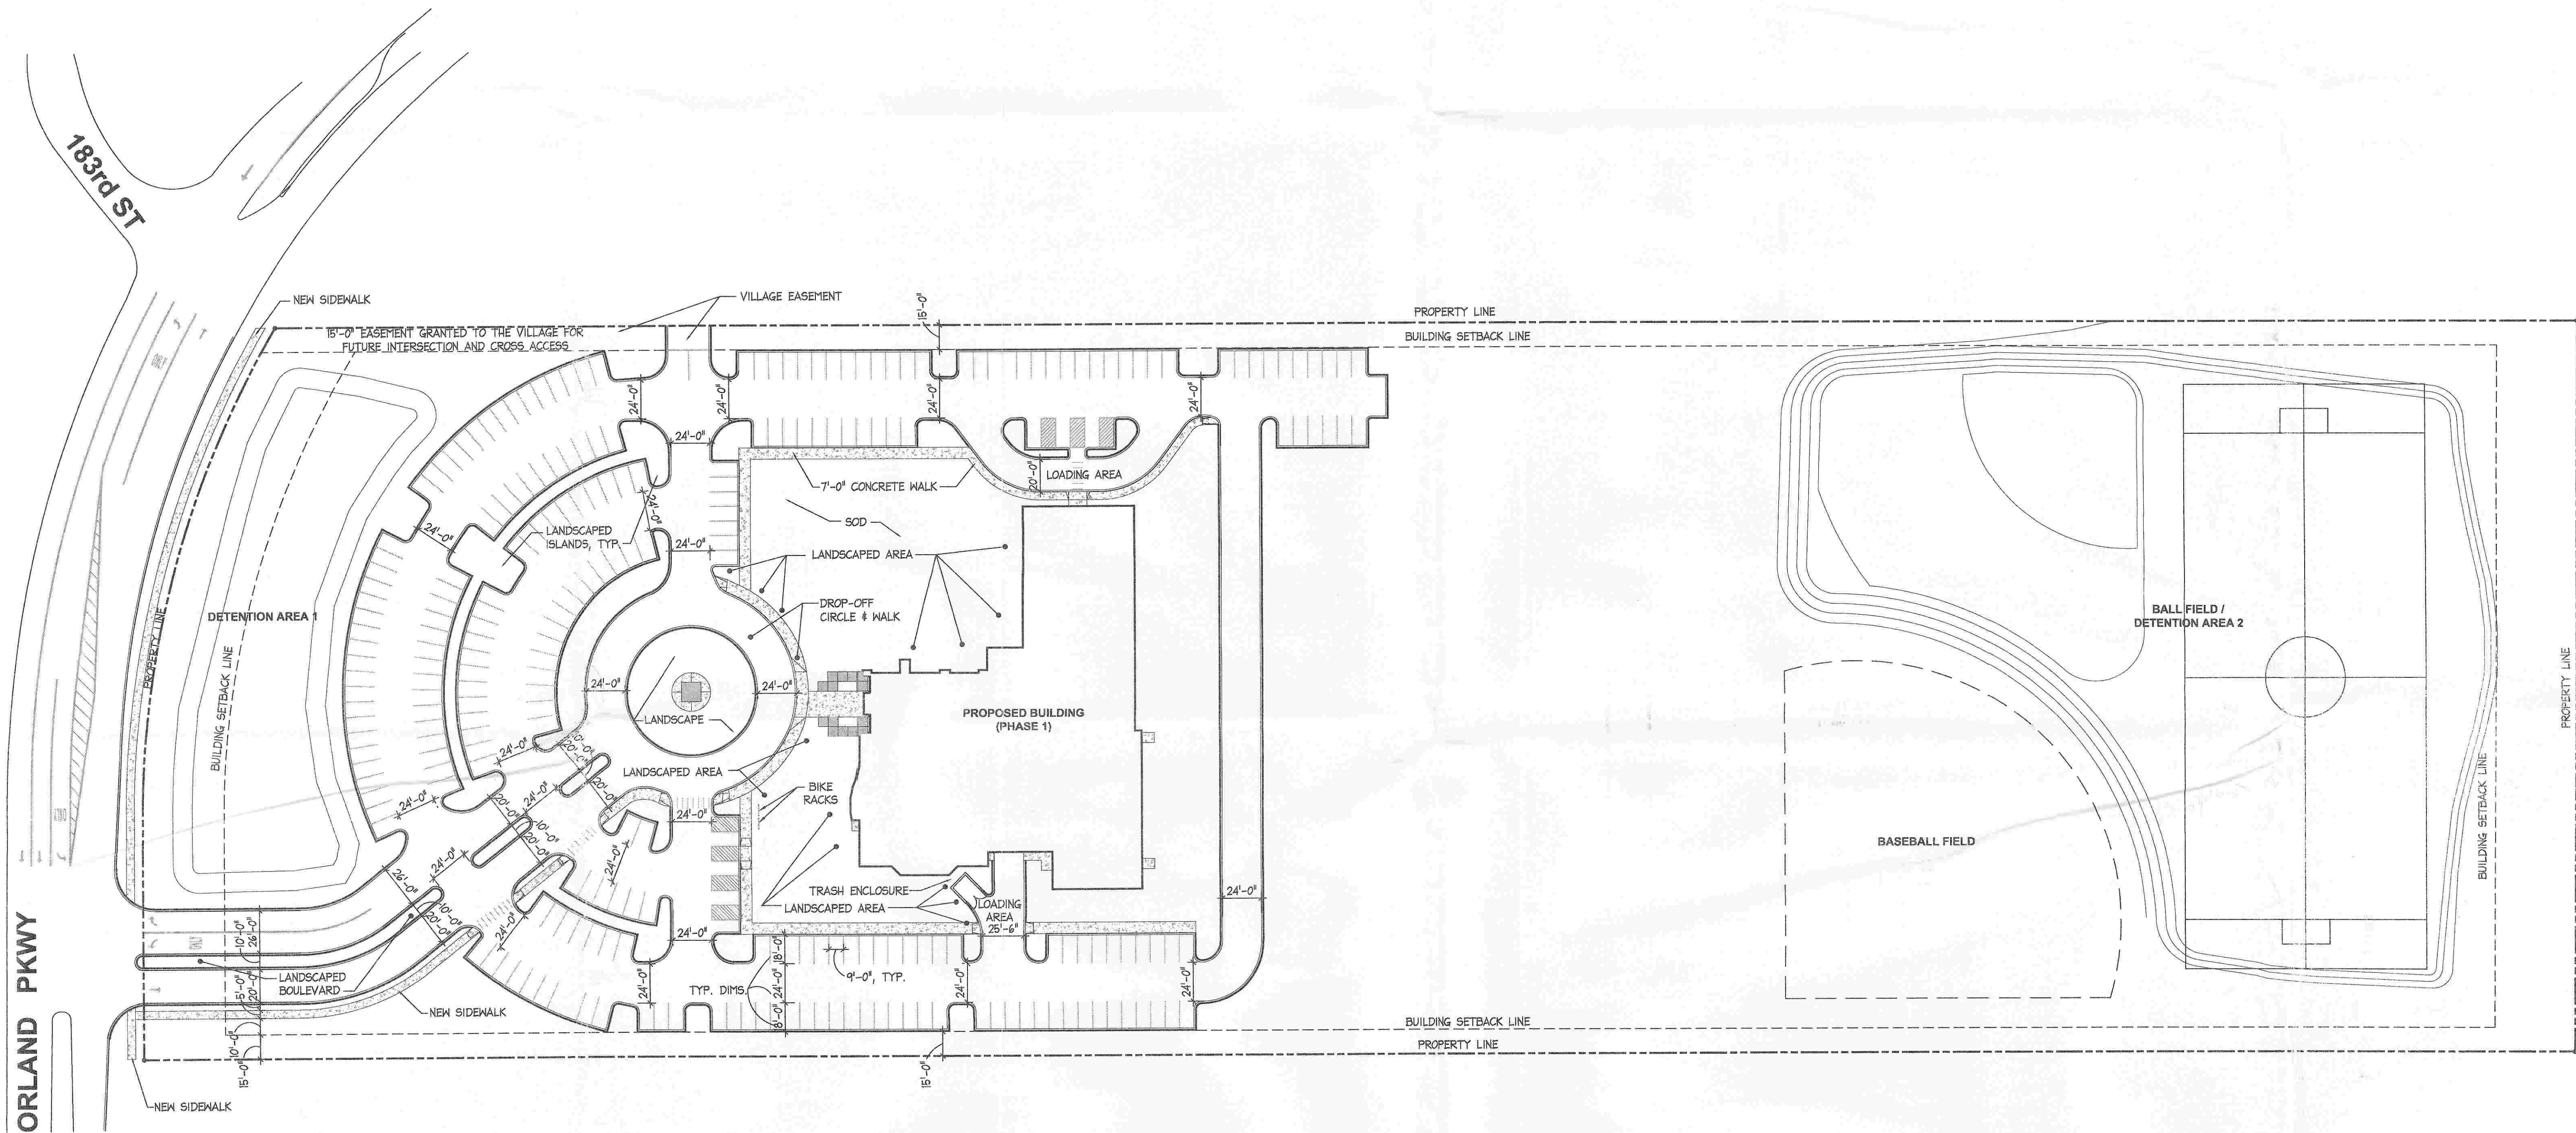

SITE PLAN - PHASE 1
1" = 50'-0"

DATA BOX	
AREA OF PROPOSED BUILDING	26,400 SF
SEATING CAPACITY OF CHAPEL	360 SEATS
GROSS AREA OF SUBJECT SITE	16.35 ACRES
NET AREA OF SITE	12.73 ACRES
AREA OF WETLANDS, FLOODWAY, FLOODPLAIN, OPEN WATER	0 ACRES
LANDSCAPED AREA	11.25 ACRES (79.3%)
FLOOR AREA RATIO	.04
NUMBER OF REQUIRED PARKING SPACES (INCLUDING HANDICAPPED)	112
NUMBER OF PARKING SPACES PROVIDED (INCLUDING HANDICAPPED)	252
GROSS IMPERVIOUS SURFACE AREA AND PERCENTAGE OF SITE COVERAGE	4.1 ACRES (26.7%)
NUMBER OF LOTS AND BUILDINGS	1

BOARD APPROVED
CASE NO. 2008-0553
DATE 5-18-09
W/CONDITIONS ☒
W/O CONDITIONS ☐



PROJECT NO.
A823A

DATE
03/16/2009

© ARC 2009

SITE PLAN - PHASE 1

STONE CHURCH
10737 W. ORLAND PARKWAY
ORLAND PARK, ILLINOIS 60467

architectural resource corporation

ARCHITECTS • INTERIOR DESIGNERS • PLANNERS • CONSTRUCTION MANAGERS
10073 W LINCOLN HIGHWAY • FRANKFROT, ILLINOIS 60423 • (708) 349-1225

NO. DATE REVISION

1 01-23-09 PER VILLAGE ENGINEER

2 02-20-09 PER VILLAGE STAFF

3 03-25-09 PER VILLAGE STAFF

WDI

AC1