


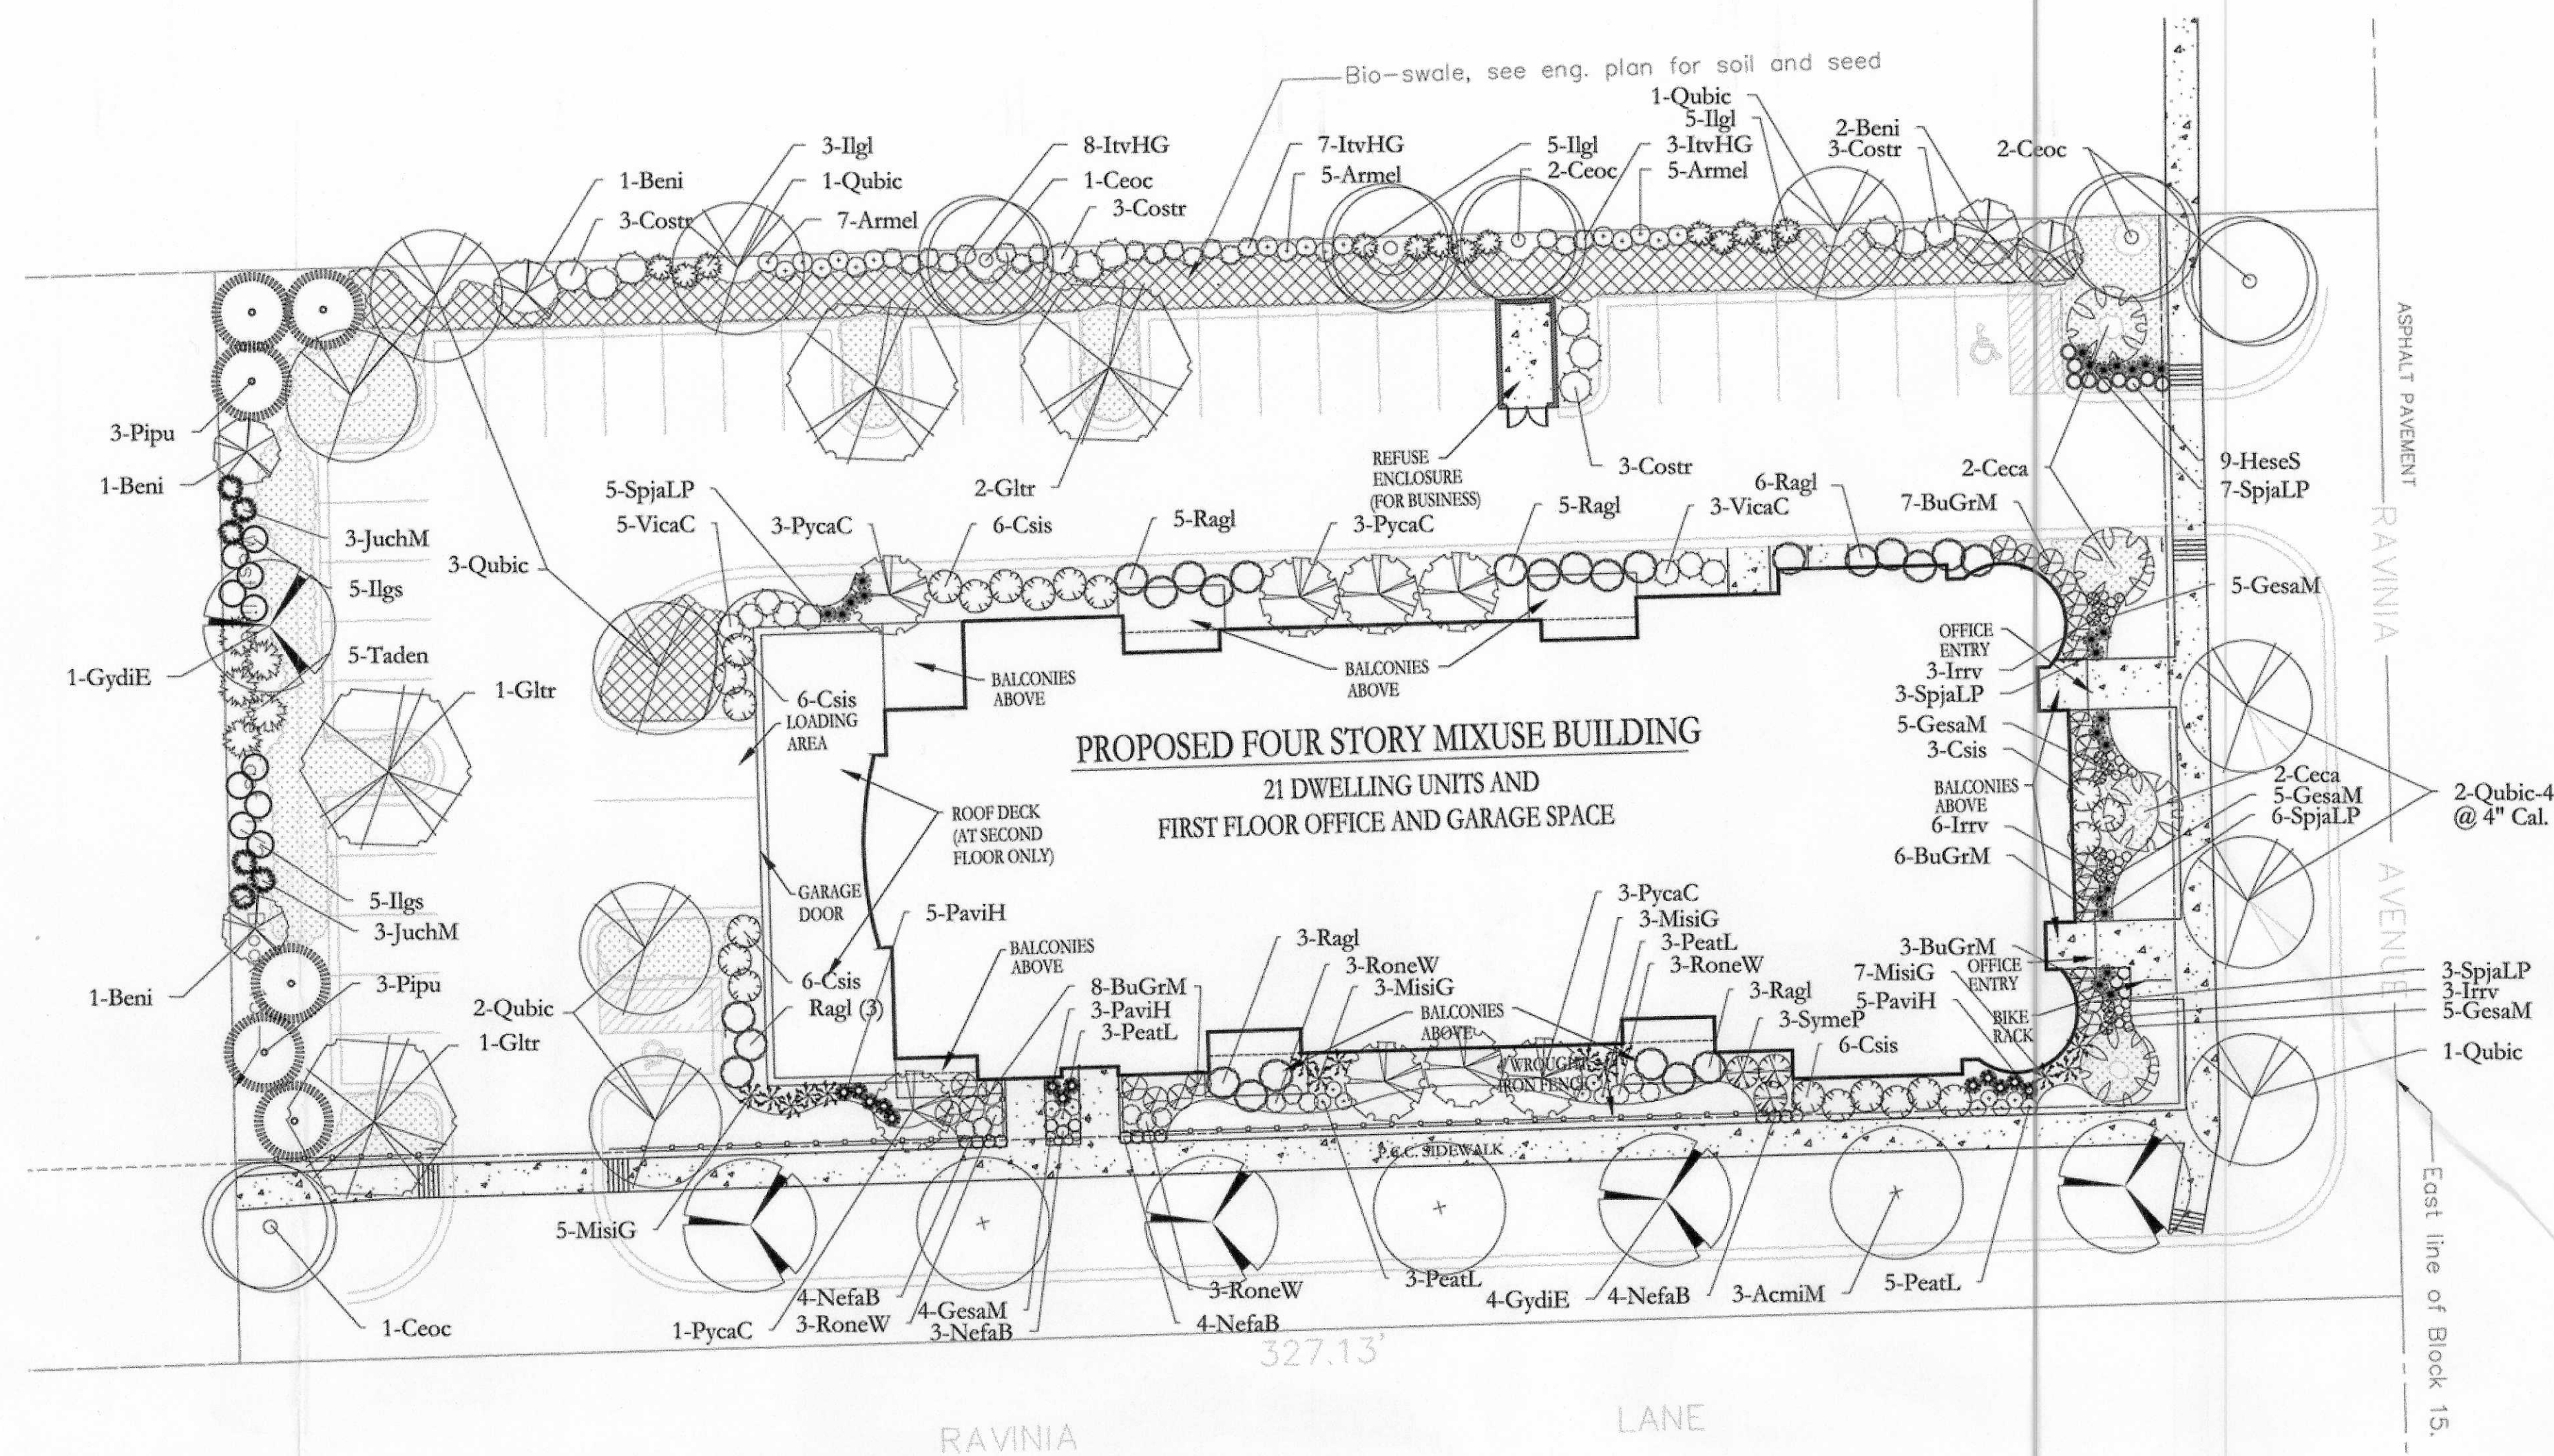

1 LANDSCAPE PLAN
1" = 20'

Plant List					
Symbol	Code Name	Scientific Name	Common Name	Planting Size	Quantity
⊙	AcniM	Acer Miyabei 'Morton'	State Street Miyabe Maple	2 1/2"-Cal	3
⊙	Armel	Aronia melanocarpa	Black Chokeberry	3-Gal	17
⊗	Beni	Betula nigra	River birch	8' - 10'	5
⊗	BuGrM	Buxus 'Green Mountain'	Green Mountain Boxwood	36"	24
⊙	Ccoc	Celtis occidentalis	Common hackberry	2 1/2"-Cal	6
⊗	Ceca	Cercis canadensis	Eastern redbud	2 1/2"-Cal	4
⊗	Csis	Cornus sericea 'Isanti'	Isanti Redtwig Dogwood	24"	21
⊙	Costr	Cornus stolonifera	Red-twig dogwood	36"	12
⊗	EufoC	Euonymus fortunei 'Coloratus'	Purple Leaf Wintercreeper	1-Qt	360
⊙	GesaM	Geranium sanguineum 'Max Frei'	Max Frei Bloody Cranesbill	1-Gal	24
⊗	Gltr	Gleditsia triacanthos 'inermis'	Thornless honeylocust	4"-Cal	4
⊗	GydiE	Gymnocladus dioica 'Espresso'	Espresso Kentucky Coffeetree	2 1/2"-Cal	5
⊙	HeseS	Helictotrichon sempervirens 'Saphirsprudel'	Blue Oat Grass	1-Gal	9
⊗	Illi	Ilex glabra	Inkberry holly	5-Gal	13
⊙	Ilgs	Ilex glabra 'Shamrock'	Shamrock Inkberry	24"	10
⊗	Irrv	Iris sibirica 'Ruffled Velvet'	'Ruffled Velvet' Siberian Iris	1-Gal	12
⊗	IrvHG	Itea virginica 'Henry's Garnet'	Henry's Garnet Sweetspire	3-Gal	18
⊗	JuchM	Juniperus chinensis 'Mint julep'	Mint julep juniper	36"	6
⊗	MisG	Miscanthus sinensis 'Gracillimus'	Maiden Grass	1-Gal	14
⊗	NefaB	Nepeta x faassenii 'Blue Wonder'	Blue Wonder Hybrid Nepeta	1-Gal	18
⊗	PaviH	Panicum virgatum 'Heavy Metal'	Heavy Metal Switch Grass	1-Gal	13
⊙	Peatl	Perovskia atriplicifolia 'Little Spire'	Little Spire Russian Sage	1-Gal	14
⊙	Pipu	Picea pungens	Colorado Green Spruce	6' - 8'	6
⊗	PycsC	Pyrus calleryana 'Chanticleer'	Chanticleer Pear	2 1/2"-Cal	8
⊗	Qubic	Quercus bicolor	Swamp White Oak	2 1/2"-Cal	8
⊗	Qubic-4	Quercus bicolor	Swamp White Oak	4"-Cal	2
⊙	Ragl	Rhus aromatica 'Gro-Lo'	Dwarf Fragrant Sumac	2-Gal	25
⊙	RoneW	Rosa 'Nearly Wild'	Nearly Wild Rose	2-Gal	12
⊗	SpijLP	Spirea japonica 'Little Princess'	Little Princess Spirea	18"	24
⊗	SymeP	Syringa meyeri 'Palibiniana'	Dwarf Korean Lilac	24"	3
⊗	Taden	Taxus densiformis	Dense Yew	36"	5
⊗	VicaC	Viburnum carlesii 'Compacta'	Compact Koreanspace Viburnum	24"	8

2 PLANT LIST

RECEIVED
APR 07 2008
By _____

lenet crestani tallmar
design group, llc

landscape architecture
urban planning
economic development
urban design
community development
land planning

401 n. franklin st.
suite 5-s
chicago, illinois 60610
312.829.0080
312.464.9415 fax

BURKE ENGINEERING
CORPORATION

BUILTMORE PLACE
ORLAND PARK, IL.

PRELIMINARY
LANDSCAPE PLAN

A.C.	7.25.07
A.C.	8.14.07
A.C.	10.03.07
A.C.	10.24.07
M.C.	12.10.07

© 2007 Copyright. This Drawing is the Property of LCT Design Group, LLC

PREPARED FOR:
BARRETT PROPERTIES

LOCATION:
ORLAND PARK, IL

JOB NUMBER:
2007-230

BOARD APPROVED
CASE NO. 2008-0350
DATE 6-2-08
W/CONDITIONS _____
W/O CONDITIONS ✓

L1