


Drawing name: \\kimley-horn.com\\WMS\\CHS\\LDE\\168626000_SR Jacobson_Orland Park, IL\\2 Design\\CAD\\Exhibits\\2018-1105 - Park Exhibit.dwg EX Feb 06, 2019 8:31am By: jesse.connel
This document, together with the concepts and designs presented herein, is intended only for the specific purpose and client for which it was prepared. Reuse of and improper reliance on this document without written authorization and adaptation by Kimley-Horn and Associates, Inc. shall be without liability to Kimley-Horn and Associates, Inc.

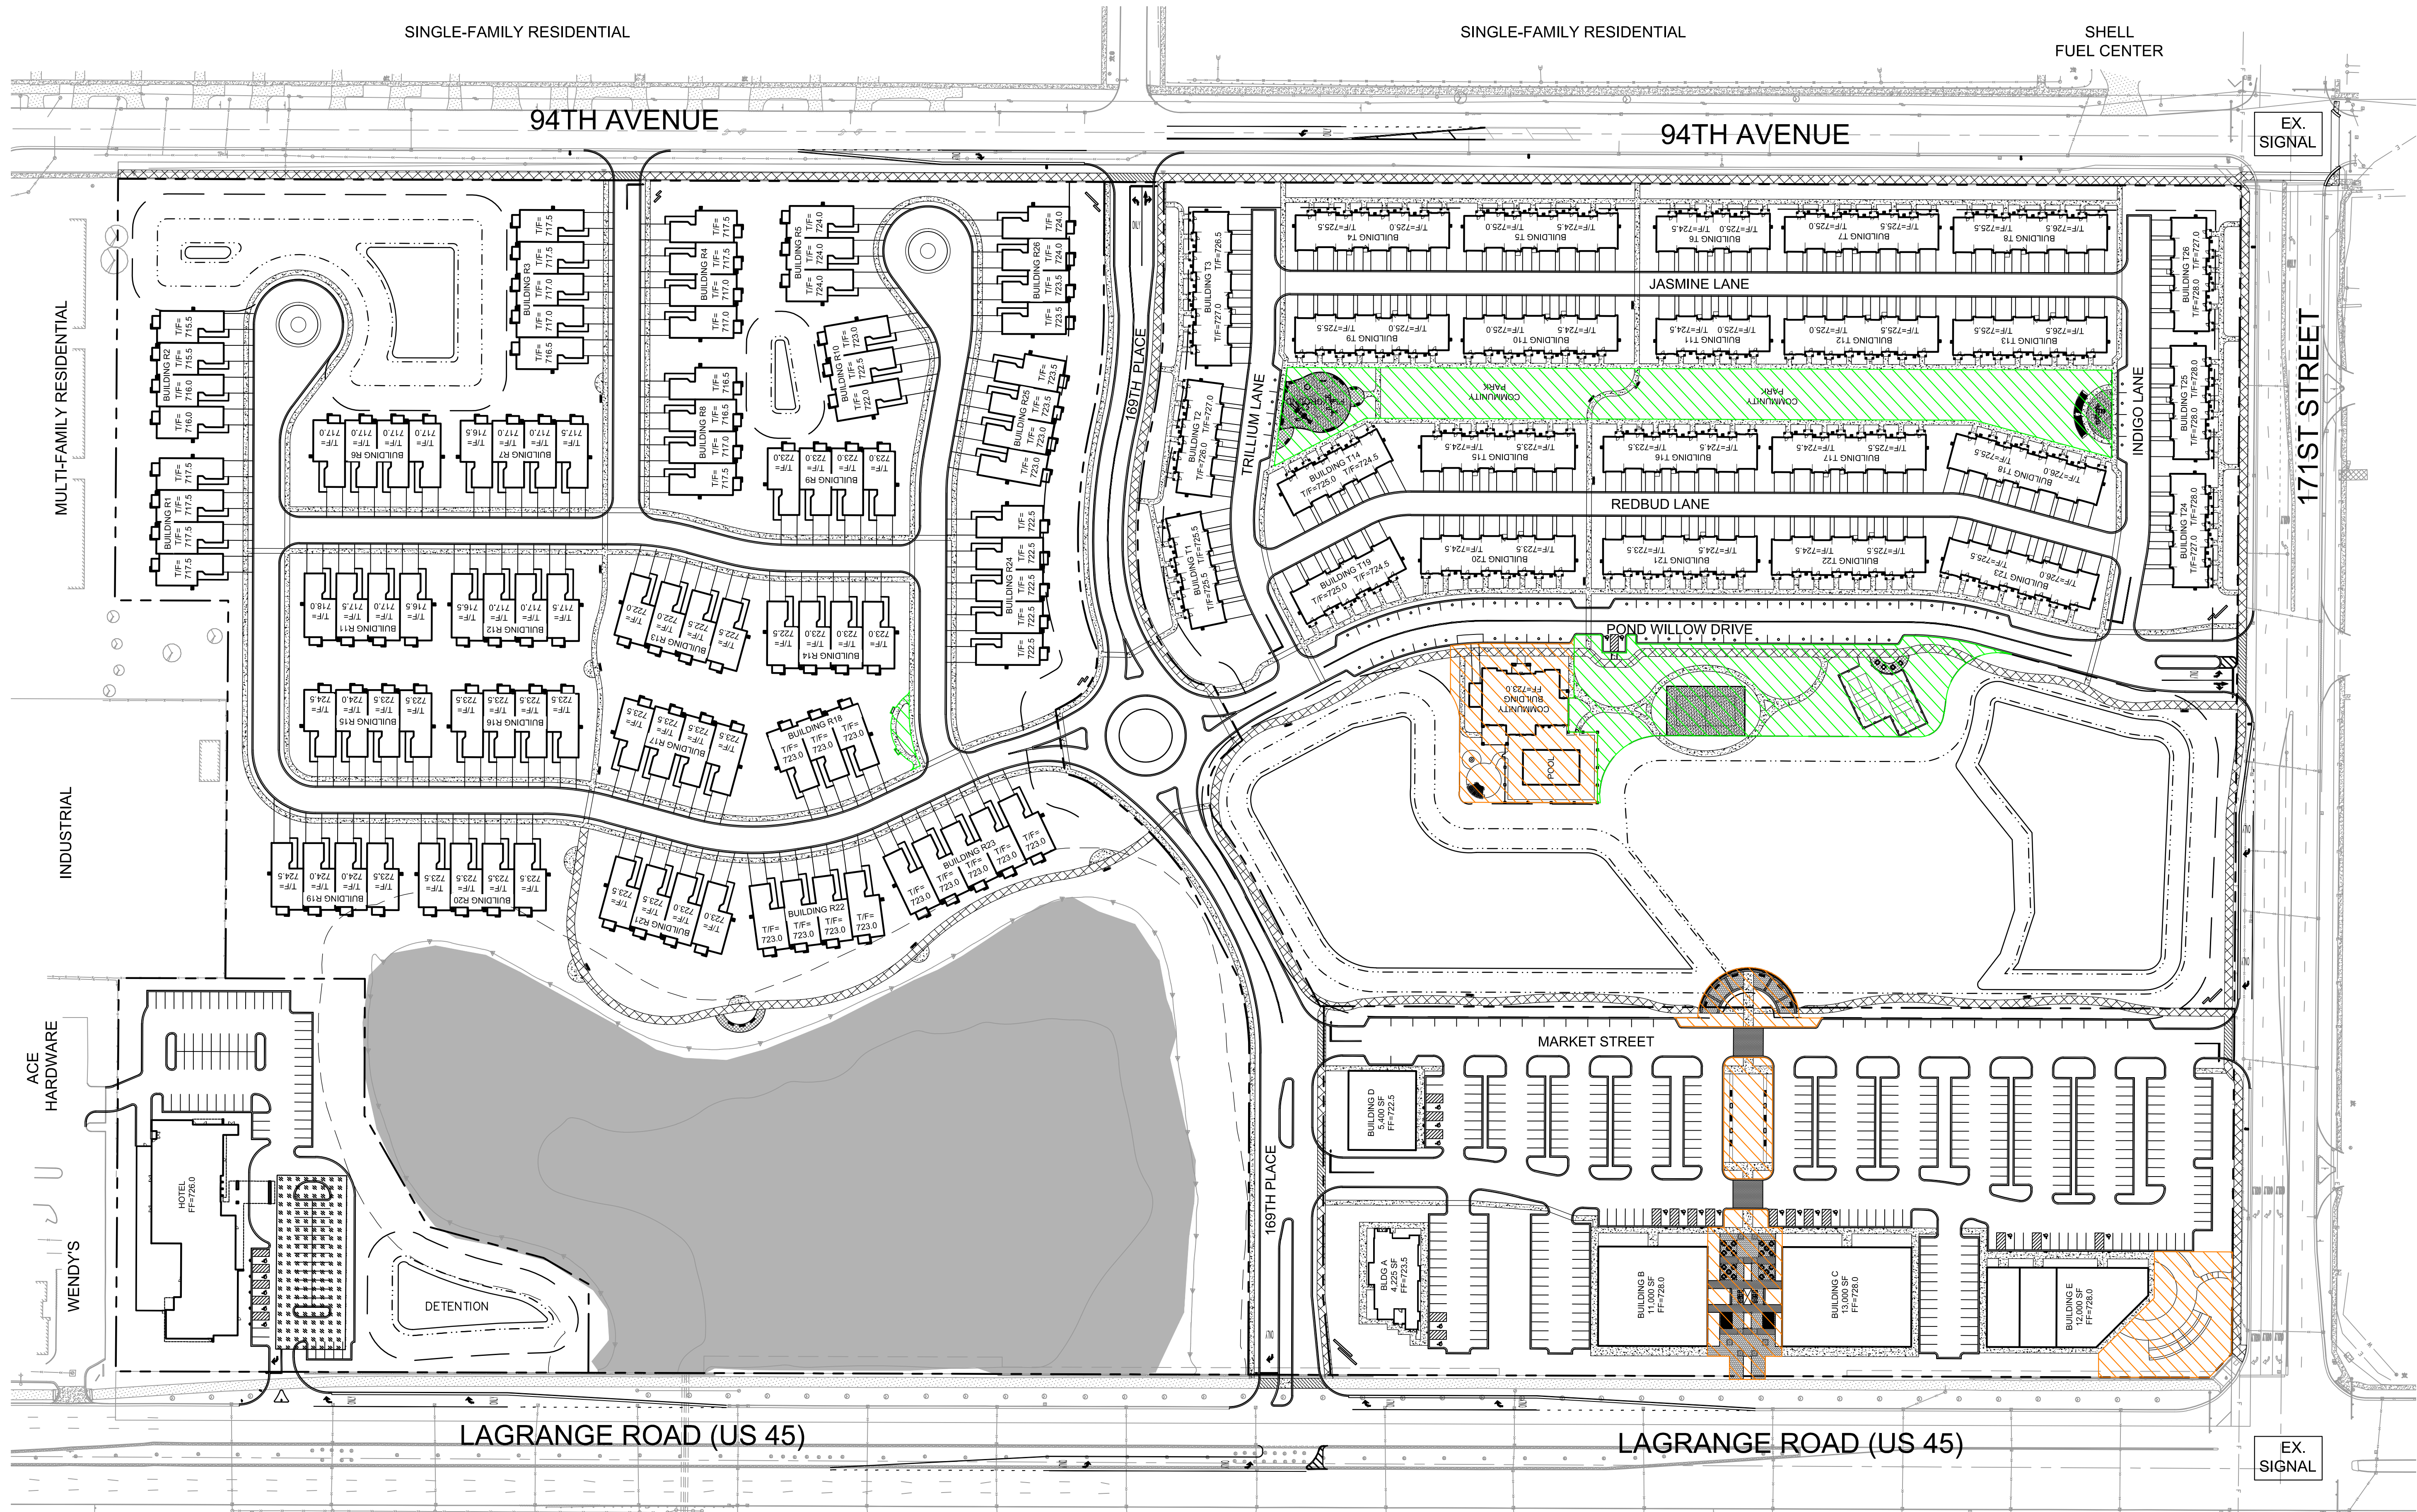


PARK LEGEND

PRIVATE PARK
AREA = 1.96 AC

PRIVATE AMENITY SPACES
AREA = 1.27 AC

NOTE: PARK AND AMENITY SPACES ON-SITE WILL BE PRIVATELY OWNED AND MAINTAINED BUT WILL BE AVAILABLE FOR PUBLIC USE WITH THE EXCEPTION OF THE COMMUNITY BUILDING AND POOL.

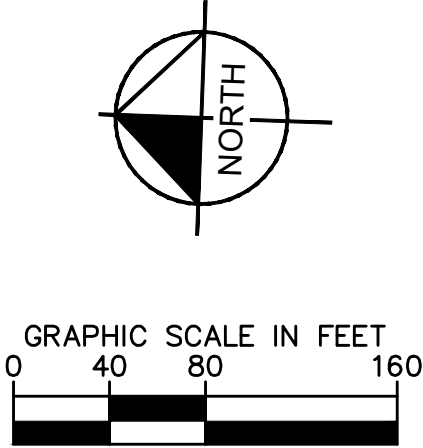

ORLAND RIDGE LAGRANGE ROAD & 171ST STREET ORLAND PARK, IL 60487		PARK AREA EXHIBIT		PRELIMINARY NOT FOR CONSTRUCTION		Kimley»Horn © 2019 KIMLEY-HORN AND ASSOCIATES, INC. 1001 WARENVILLE ROAD, SUITE 350, LISLE, IL 60532-5550 WWW.KIMLEY-HORN.COM		REVISIONS	DATE	BY
ORIGINAL ISSUE: 11/06/2018		KHA PROJECT NO. 168626000		SHEET NUMBER		SCALE: AS NOTED		DESIGNED BY: TRE	01/07/19	WAW
EX 1						DRAWN BY: JDC		CHECKED BY: WAW	11/16/18	WAW
									NO	NO