


PARCEL IDENTIFICATION NUMBER

27-07-401-018-0000

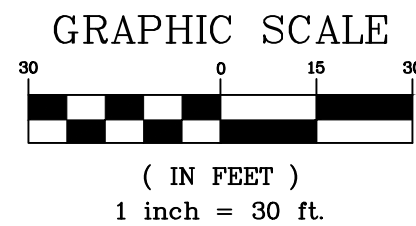

PLAT OF ANNEXATION TO THE VILLAGE OF ORLAND PARK, ILLINOIS

RESERVED FOR THE COOK COUNTY RECORDER

NO.	DATE	REVISIONS DESCRIPTION
1	09/05/24	VILLAGE COMMENTS

DAVID GUST

TOPOGRAPHIC SURVEY FOR 11250 151ST STREET ORLAND PARK, ILLINOIS

DESIGNTEK ENGINEERING, INC. CONSULTING, CIVIL ENGINEERING & LAND SURVEYING 9930 W. 190TH STREET, SUITE L MOKENA, ILLINOIS 60448 (708) 326-4961 FAX: (708) 326-4692



PROJECT INFORMATION

Project No.: 23-0502 Scale: 1" = 30' Date: 02/21/2023 Field Date: 02/20/2023 Drawn By: SJL Checked By: TS

1 OF 1

EXISTING CONDITIONS

LOT 54

SILLO RIDGE ESTATES UNIT TWO

LOT 55

LOT 56

W. Line, Se. 1/4, Sec. 1/4, Section 7-36-7 (S 01°41'34" E 265.47') S 1°41'34" E 265.66'

PIN: 27-07-401-024-0000

Line (659.38') 658.98' north and parallel with the S. Line, Se. 1/4, Section 7-36-7

(S 89°57'00" W 660.78')

S 88°16'55" W 660.64'

Hereby Annexed to the Village of Orland Park, Illinois

LEGAL DESCRIPTION

A PARCEL OF LAND SITUATED IN THE SOUTHEAST 1/4 OF SECTION 7, TOWNSHIP 36 NORTH, RANGE 12 EAST OF THE THIRD PRINCIPAL MERIDIAN, BOUNDED AND DESCRIBED AS FOLLOWS: COMMENCING AT A POINT IN THE SOUTH LINE OF THE SOUTHEAST 1/4 OF THE SOUTHEAST 1/4 OF SAID SECTION 7 AND RUNNING THENCE NORTH 00 DEGREES 01 MINUTES 43 SECONDS EAST ALONG A LINE PARALLEL WITH THE EAST LINE OF SAID SOUTHEAST 1/4, A DISTANCE OF 50.00 FEET TO THE NORTH LINE OF 151ST STREET AND POINT OF BEGINNING; THENCE THENCE NORTH 55 DEGREES 56 MINUTES 15 SECONDS WEST, 279.95 FEET TO A POINT THAT IS 860.00 FEET WEST OF THE EAST LINE OF SAID SOUTHEAST 1/4; THENCE NORTH 00 DEGREES 01 MINUTES 43 SECONDS EAST, 492.38 FEET; THENCE SOUTH 89 DEGREES 57 MINUTES 00 SECONDS WEST ALONG A LINE PARALLEL WITH THE SOUTH LINE OF SAID SOUTHEAST 1/4, A DISTANCE OF 660.78 FEET TO A POINT IN THE WEST LINE OF SAID SOUTHEAST 1/4 OF THE SOUTHEAST 1/4; THENCE SOUTH ALONG AFOREMENTIONED WEST LINE, 265.47 FEET TO A POINT; THENCE SOUTH 89 DEGREES 58 MINUTES 17 SECONDS EAST, 151.20 FEET; THENCE SOUTH 00 DEGREES 00 MINUTES 00 SECONDS EAST, 5.00 FEET; THENCE SOUTH 89 DEGREES 58 MINUTES 17 SECONDS EAST, 474.44 FEET; THENCE SOUTH 00 DEGREES 01 MINUTES 43 SECONDS WEST, 199.59 FEET; THENCE SOUTH 55 DEGREES 56 MINUTES 15 SECONDS EAST, 246.87 FEET TO THE NORTH LINE OF 151ST STREET, THENCE NORTH 89 DEGREES 57 MINUTES 00 SECONDS EAST, 62.41 FEET TO THE PLACE OF BEGINNING, THE NORTHERNMOST BOUNDARY OF THE ABOVE DESCRIBED TRACT OF LAND BEING A LINE DRAWN PARALLEL WITH AND 659.38 FEET (BY RECTANGULAR MEASUREMENT) NORTH OF THE SOUTH LINE OF SAID SOUTHEAST 1/4 OF SECTION 7, TOWNSHIP 36 NORTH, RANGE 12 EAST OF THE THIRD PRINCIPAL MERIDIAN, IN COOK COUNTY, ILLINOIS

BASIS OF BEARING

THE BASIS OF BEARINGS IS THE ILLINOIS STATE PLANE SYSTEM - EAST ZONE

SITE DATA

AREA: 193,674 SQUARE FEET OR 4.46 ACRES

LEGEND

- PROPERTY LINE
- EXISTING RIGHT-OF-WAY LINE CENTERLINE
- IN VILLAGE LIMITS
- NOT IN VILLAGE LIMITS

"ACCORDING TO 65 ILCS 5/7-1-1 THE NEW BOUNDARY SHALL EXTEND TO THE FAR SIDE OF ANY ADJACENT HIGHWAY AND SHALL INCLUDE ALL OF EVERY HIGHWAY WITHIN THE AREA ANNEXED. THESE HIGHWAYS SHALL BE CONSIDERED TO BE ANNEXED EVEN THOUGH NOT INCLUDED IN THE LEGAL DESCRIPTION SET FORTH IN THE PETITION FOR ANNEXATION."

SUBMITTED BY AND RETURN TO:

The Village of Orland Park 14700 Ravinia Avenue Orland Park, Illinois 60462

PRESIDENT AND VILLAGE BOARD CERTIFICATE

STATE OF ILLINOIS) COUNTY OF COOK) SS

APPROVED AND ACCEPTED BY THE PRESIDENT AND BOARD OF TRUSTEES OF THE VILLAGE OF ORLAND PARK, ILLINOIS AT A MEETING HELD:

THIS _____ DAY OF _____ A.D., 20____

BY: _____ PRESIDENT

ATTEST: _____ VILLAGE CLERK

SURVEYOR'S CERTIFICATE


STATE OF ILLINOIS) COUNTY OF WILL) SS

THIS IS TO CERTIFY THAT I, STEVEN J. LAUB, AN ILLINOIS PROFESSIONAL LAND SURVEYOR, DO HEREBY CERTIFY THAT THE PLAT HERON DRAWN IS A CORRECT REPRESENTATION OF THE PROPERTY DESCRIBED IN THE FOREGOING CAPTION.

FURTHERMORE, I DESIGNATE A REPRESENTATIVE OF THE VILLAGE OF ORLAND PARK, TO ACT AS MY AGENT FOR THE PURPOSES OF RECORDING THIS DOCUMENT VIA A SEPARATE PERMISSION TO RECORD LETTER.

DATED AT MOKENA, ILLINOIS, THIS 26TH DAY OF AUGUST, A.D., 2024.

STEVEN J. LAUB ILLINOIS LAND SURVEYOR NO. 35-3160 MY CURRENT LICENSE EXPIRES NOV. 30, 2024

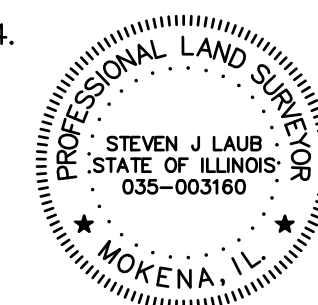

OWNER'S CERTIFICATE

STATE OF ILLINOIS) COUNTY OF COOK) SS

I, _____ DO HEREBY CERTIFY THAT I AM THE OWNER OF THE PROPERTY DESCRIBED IN THE CAPTION TO THE PLAT HEREON DRAWN AND AS SUCH OWNER, SO HEREBY CONSENT TO THE ANNEXATION GRANTED BY THIS DOCUMENT

DATED THIS _____ DAY OF _____ A.D., 20____

OWNER: _____ NAME

OWNER'S NOTARY CERTIFICATE

STATE OF ILLINOIS) COUNTY OF COOK) SS

I, _____, A NOTARY PUBLIC IN AND FOR SAID COUNTY, IN THE

STATE AFORESAID, DO HEREBY CERTIFY THAT _____, THE

OF _____, PERSONALLY KNOWN TO ME TO BE THE SAME PERSONS WHOSE NAMES ARE SUBSCRIBED TO THE FOREGOING INSTRUMENT AS OWNERS, AS SUCH


(TITLE), APPEARED BEFORE ME THIS DAY IN PERSON AND ACKNOWLEDGED THAT THEY SIGNED THE SAID INSTRUMENT AS THE FREE AND VOLUNTARY ACT, AND AS THE FREE AND VOLUNTARY ACT OF

SAID _____, FOR THE USES AND PURPOSES THEREIN SET FORTH.

GIVEN UNDER MY HAND AND NOTORIAL SEAL:

THIS _____ DAY OF _____ A.D., 20____

BY: _____ NOTARY PUBLIC

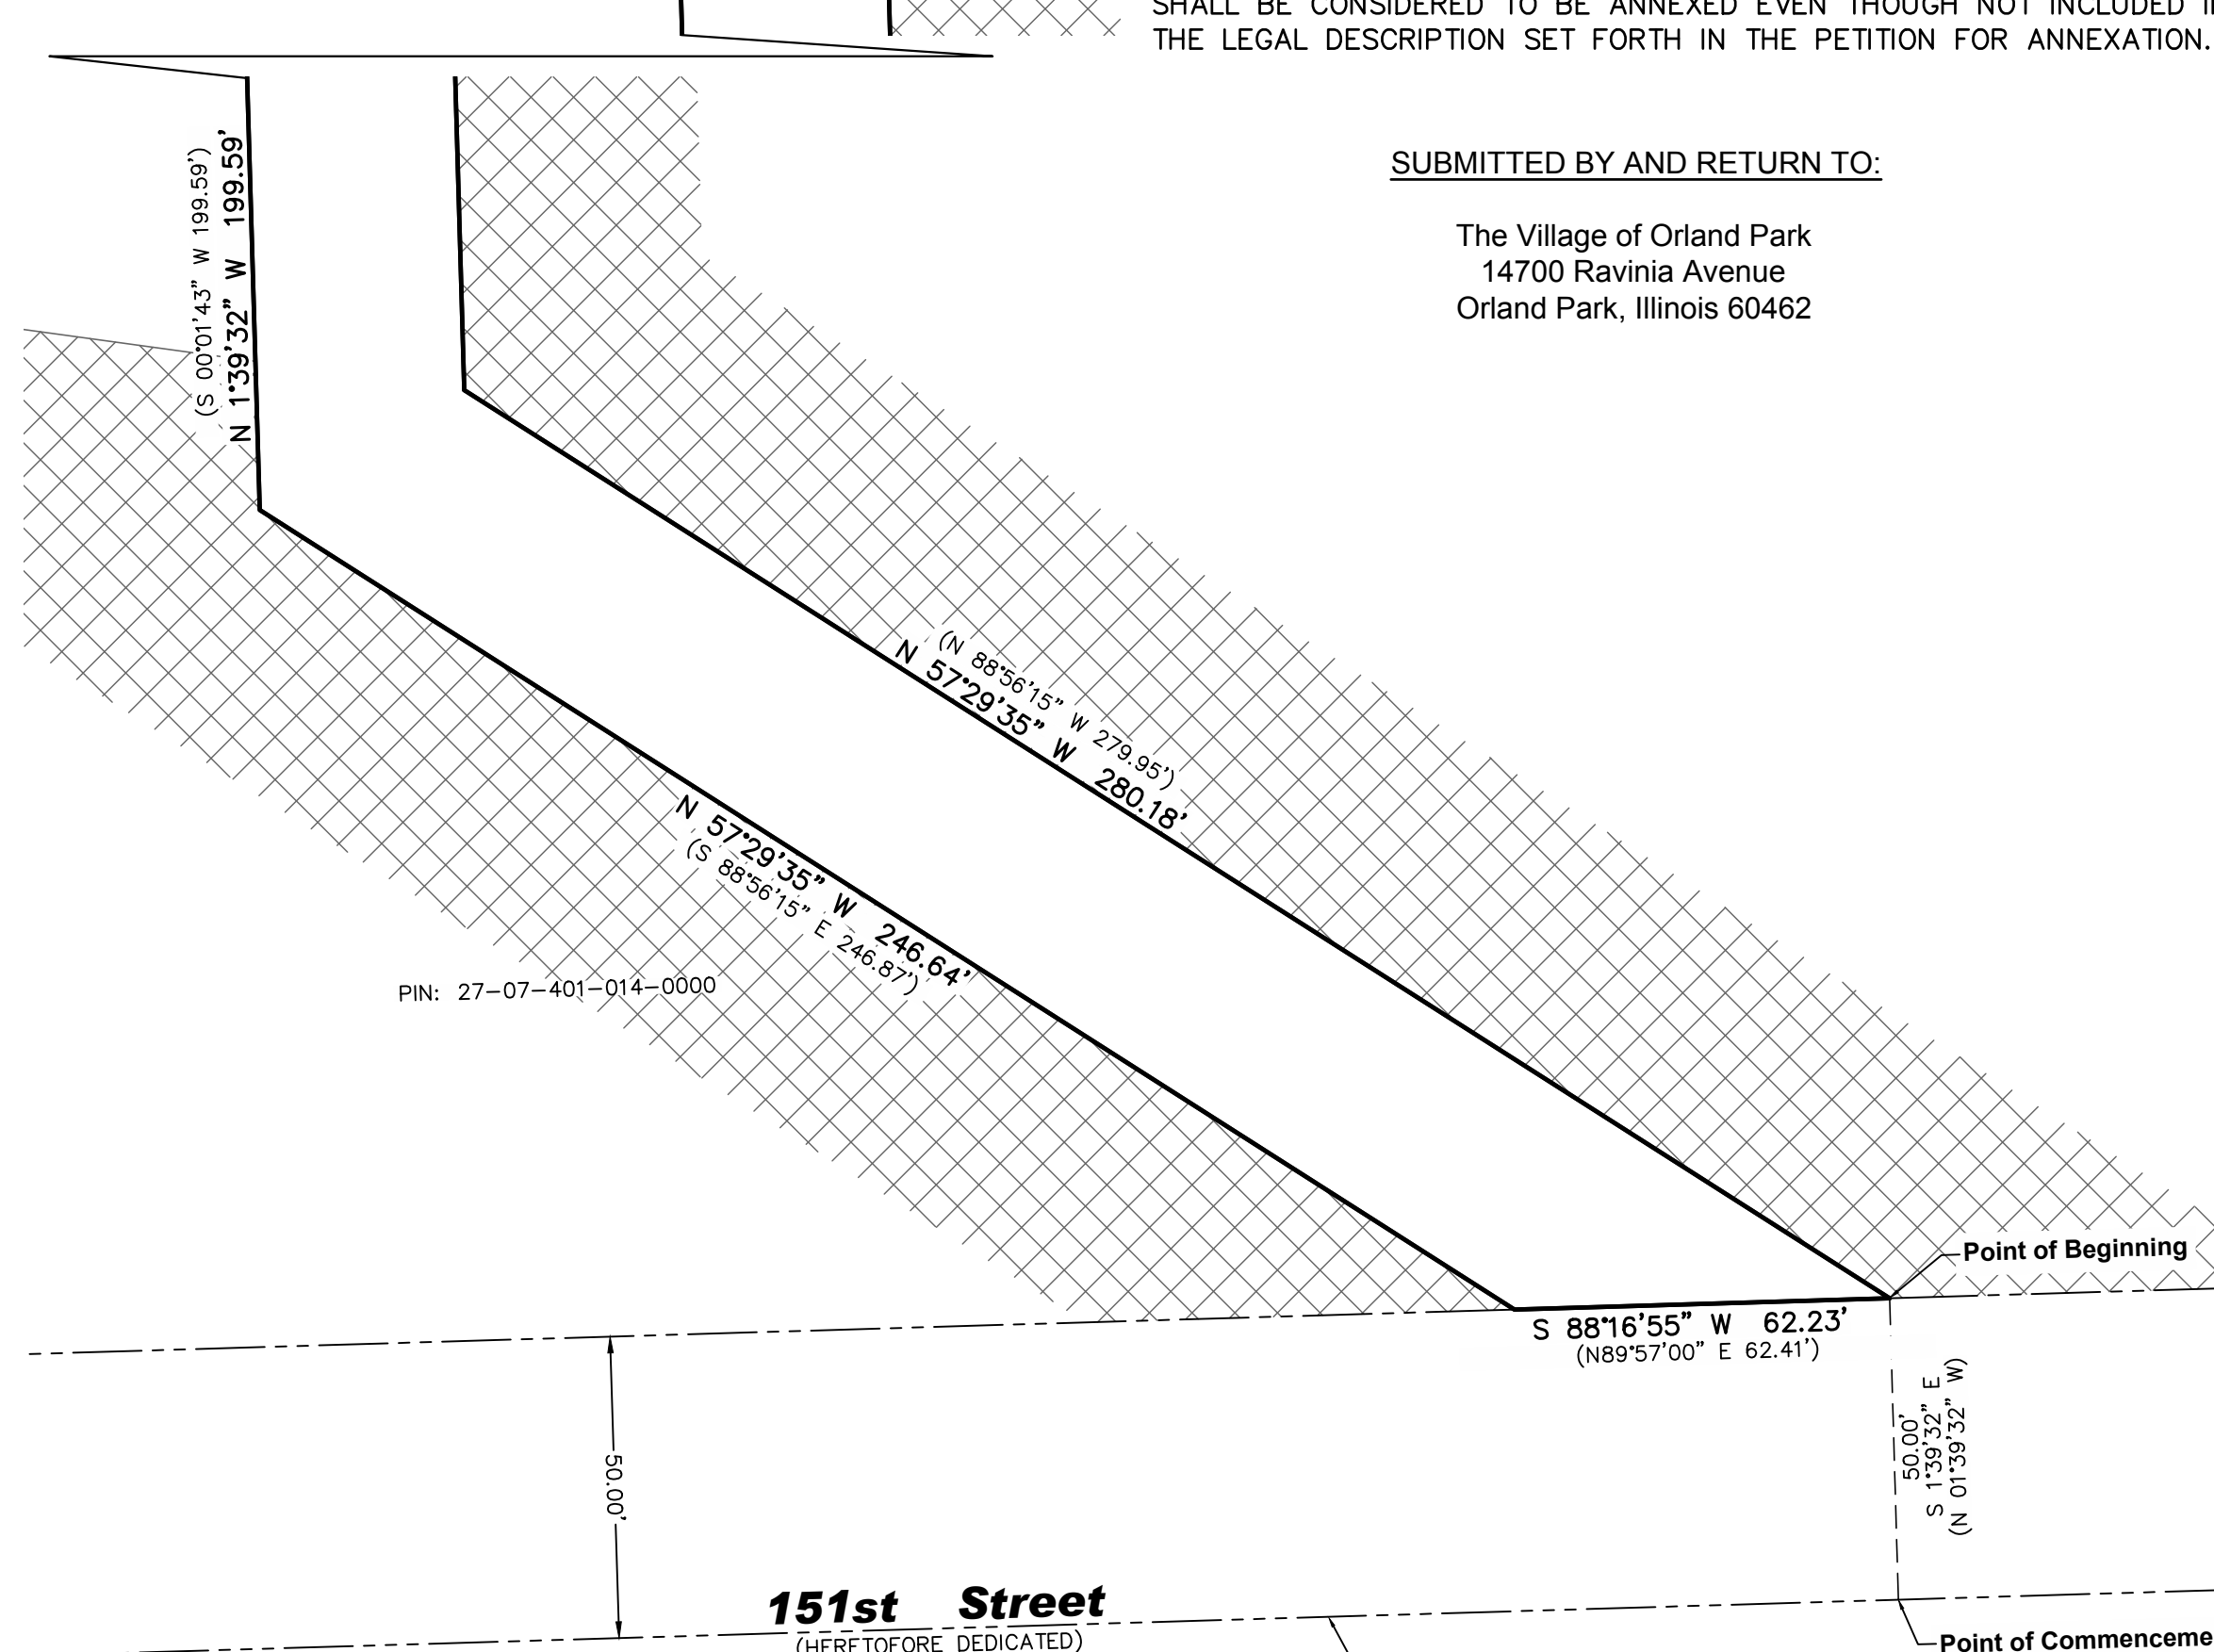

L:\Projects\2023\23-0502\Survey\Annexation\23-0502_Annexation_Plat.dwg, Date: 9/9/2024, 1:26:08 PM, Rev: 5/L