


TECH 3 Consulting Group, Inc.

ENGINEERS SURVEYORS
737 West Exchange St. Crete, IL 60417
ph 708.672.4994 fax 708.672.3739

PLAT OF ABROGATION

OF

THE NORTH 10.00 FEET OF THE STORMWATER MANAGEMENT EASEMENT LOCATED ON LOT 5 IN RODAO POINT P.U.D. BEING A SUBDIVISION OF PART OF THE WEST HALF OF THE NORTHEAST QUARTER OF SECTION 18, TOWNSHIP 36 NORTH, RANGE 12 EAST OF THE THIRD PRINCIPAL MERIDIAN ACCORDING TO THE PLAT THEREOF RECORDED ON JULY 15, 2013 AS DOCUMENT NUMBER 1319616069, IN COOK COUNTY, ILLINOIS.

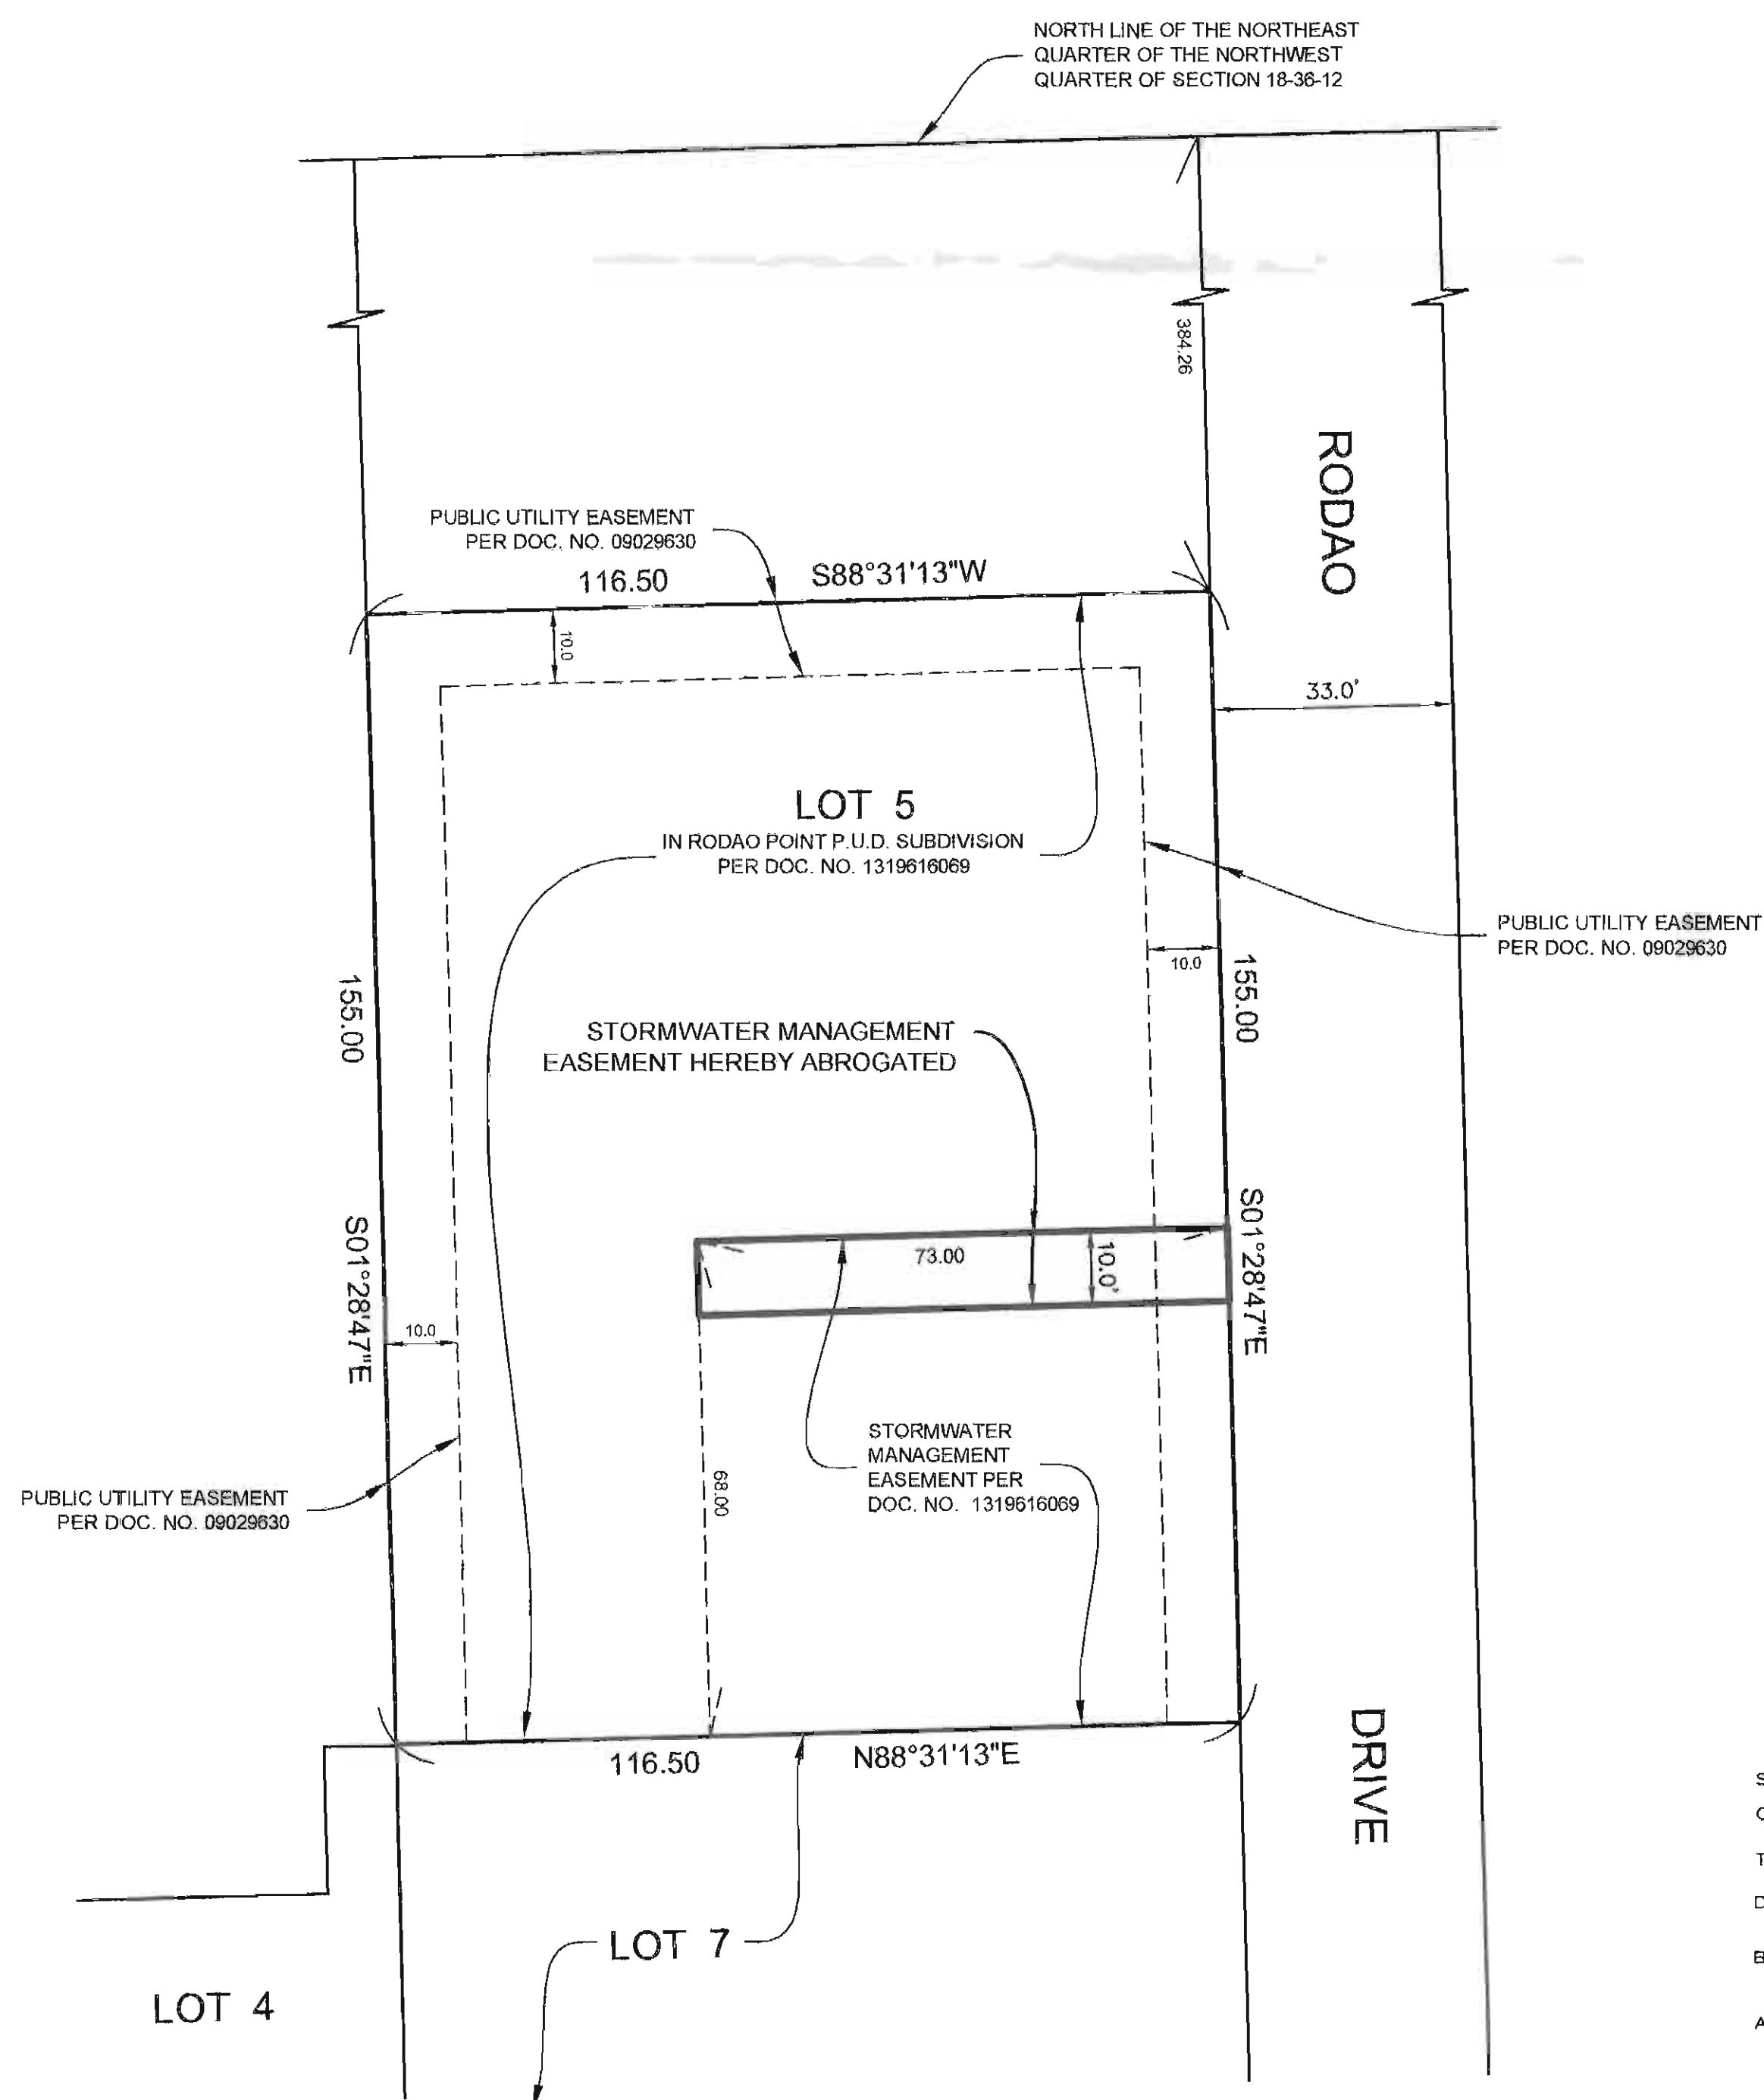

STATE OF ILLINOIS }
COUNTY OF WILL } SS

THE VILLAGE OF ORLAND PARK HEREBY CONCENTS TO THE HEREON DESCRIBED ABROGATION OF EASEMENT.

DATED THIS _____ DAY OF _____, A.D. 20__.

BY : _____
PRESIDENT

ATTEST : _____
VILLAGE CLERK

STATE OF ILLINOIS }
COUNTY OF WILL } SS

TECH 3 CONSULTING GROUP, INC. HEREBY CERTIFY THAT THEY HAVE PREPARED THIS
PLAT OF ABROGATION AND THAT IT IS A TRUE AND CORRECT REPRESENTATION OF SAME BASED ON
OFFICIAL PLATS AND RECORDS DIMENSIONS ARE GIVEN IN FEET AND DECIMAL PARTS THEREOF.

CRETE, ILLINOIS FEBRUARY 20, A.D. 2014.

ILLINOIS PROFESSIONAL LAND SURVEYOR NO. 2430

LICENSE EXPIRES: NOVEMBER 30, 2014

ILLINOIS PROFESSIONAL DESIGN FIRM NO. 184-002235
LICENSE EXPIRES: APRIL 30, 2015



SCALE: 1" = 20'

BASIS OF BEARINGS IS ASSUMED

JOB NO. 13039

PIN: 27-18-101-005

PREPARED BY AND MAIL BACK TO AFTER RECORDING:
TECH 3 CONSULTING GROUP, INC.
737 W. EXCHANGE STREET
CRETE, ILLINOIS 60417

