
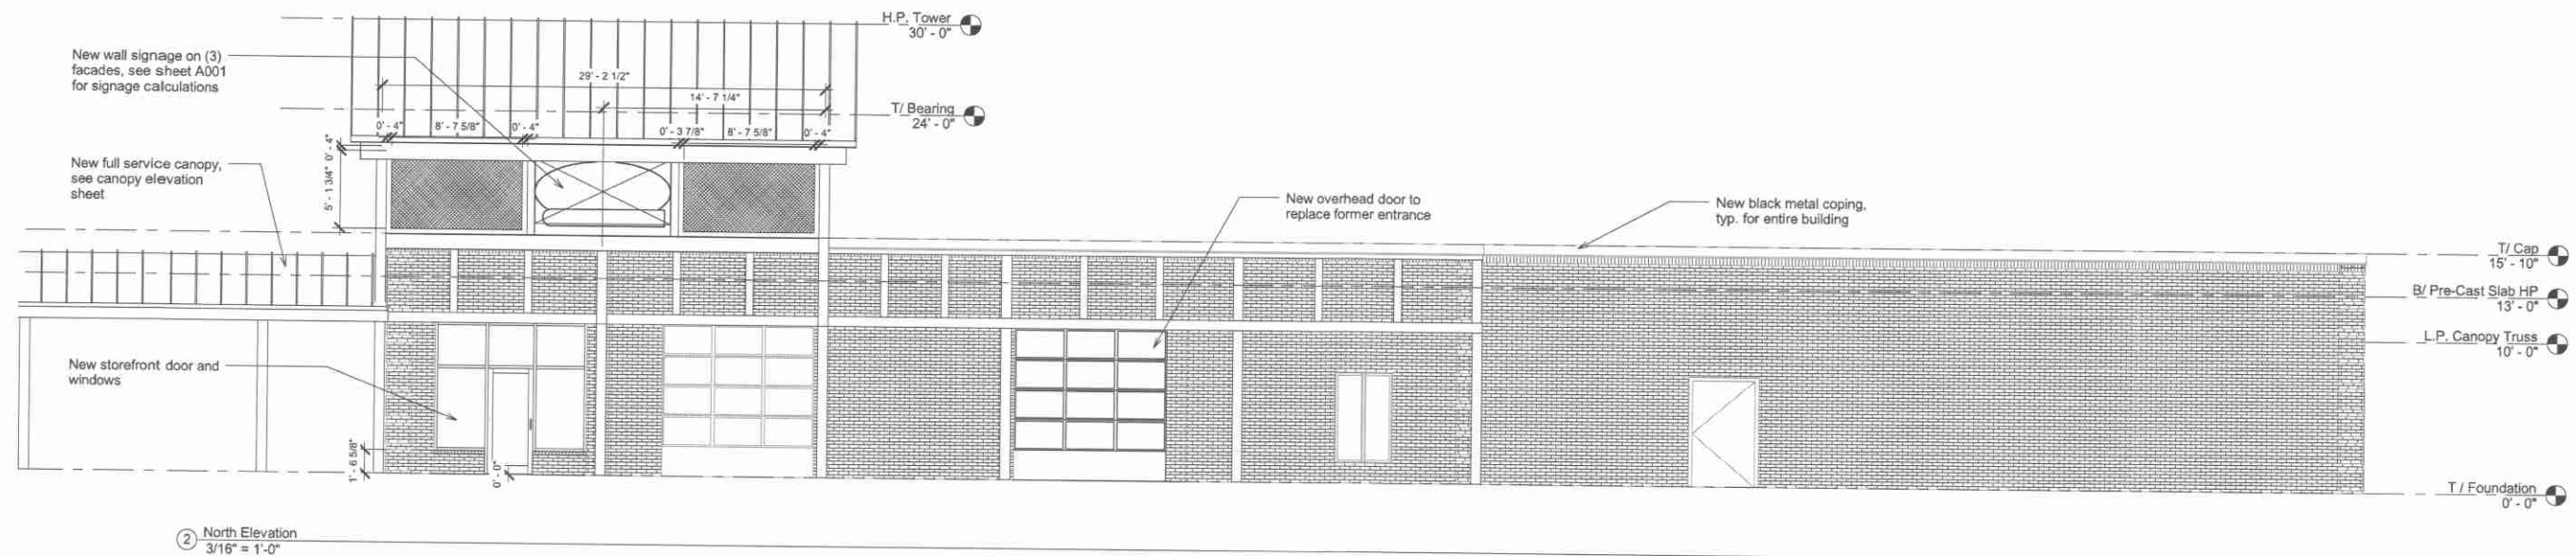
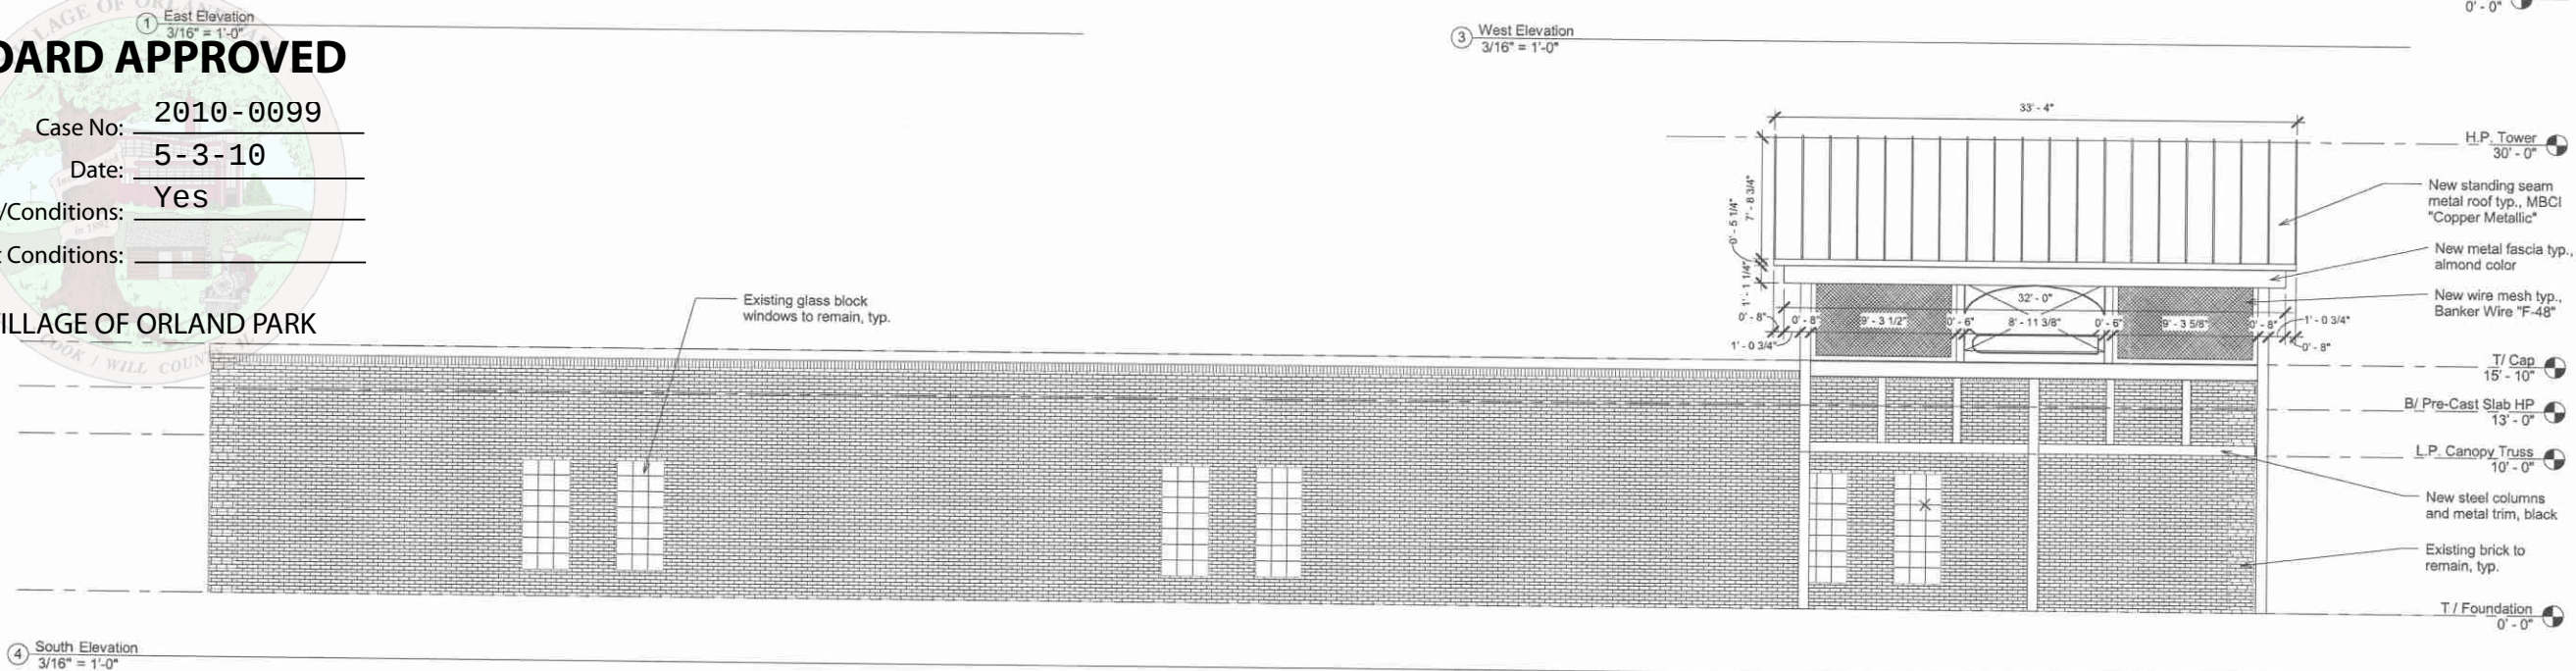


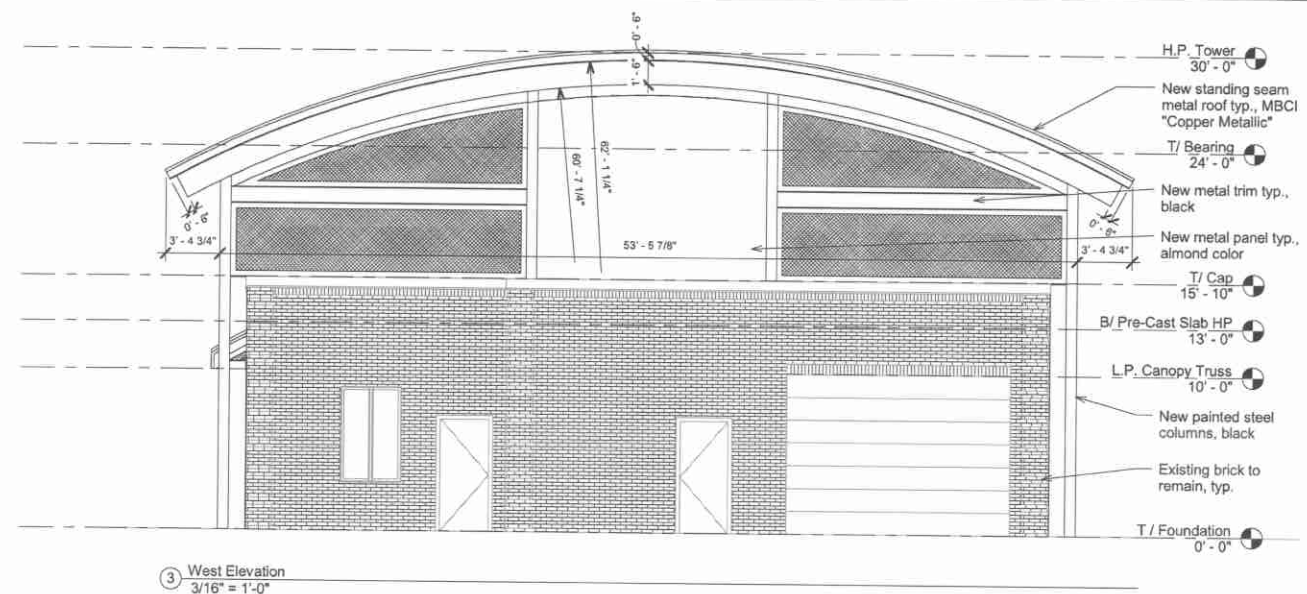

BOARD APPROVED

Case No: 2010-0099

Date: 5-3-10

W/Conditions: Yes

W/Out Conditions:

VILLAGE OF ORLAND PARK

ORLAND PARK, ILLINOIS

150th St. & S. Harlem Ave.
Car Wash Renovation & Site Improvements

FULLER
CAR WASH

Elevations

DATE:	12-16-09
SCALE:	3/16" = 1'-0"
DRAWN:	RT
CHECK:	CK
JOB:	D09059
SHEET:	

A201

NOT FOR CONSTRUCTION

© COPYRIGHT 2009 CORPORATION DESIGN + DEVELOPMENT, LLC