


ARCHITECTURAL RESOURCE CORPORATION RESERVES COPYRIGHT & OTHER RIGHTS RESTRICTING THESE DOCUMENTS TO THE ORIGINAL SITE OR PURPOSE FOR WHICH THEY WERE PREPARED. REPRODUCTIONS, CHANGES, OR ASSIGNMENTS ARE PROHIBITED.

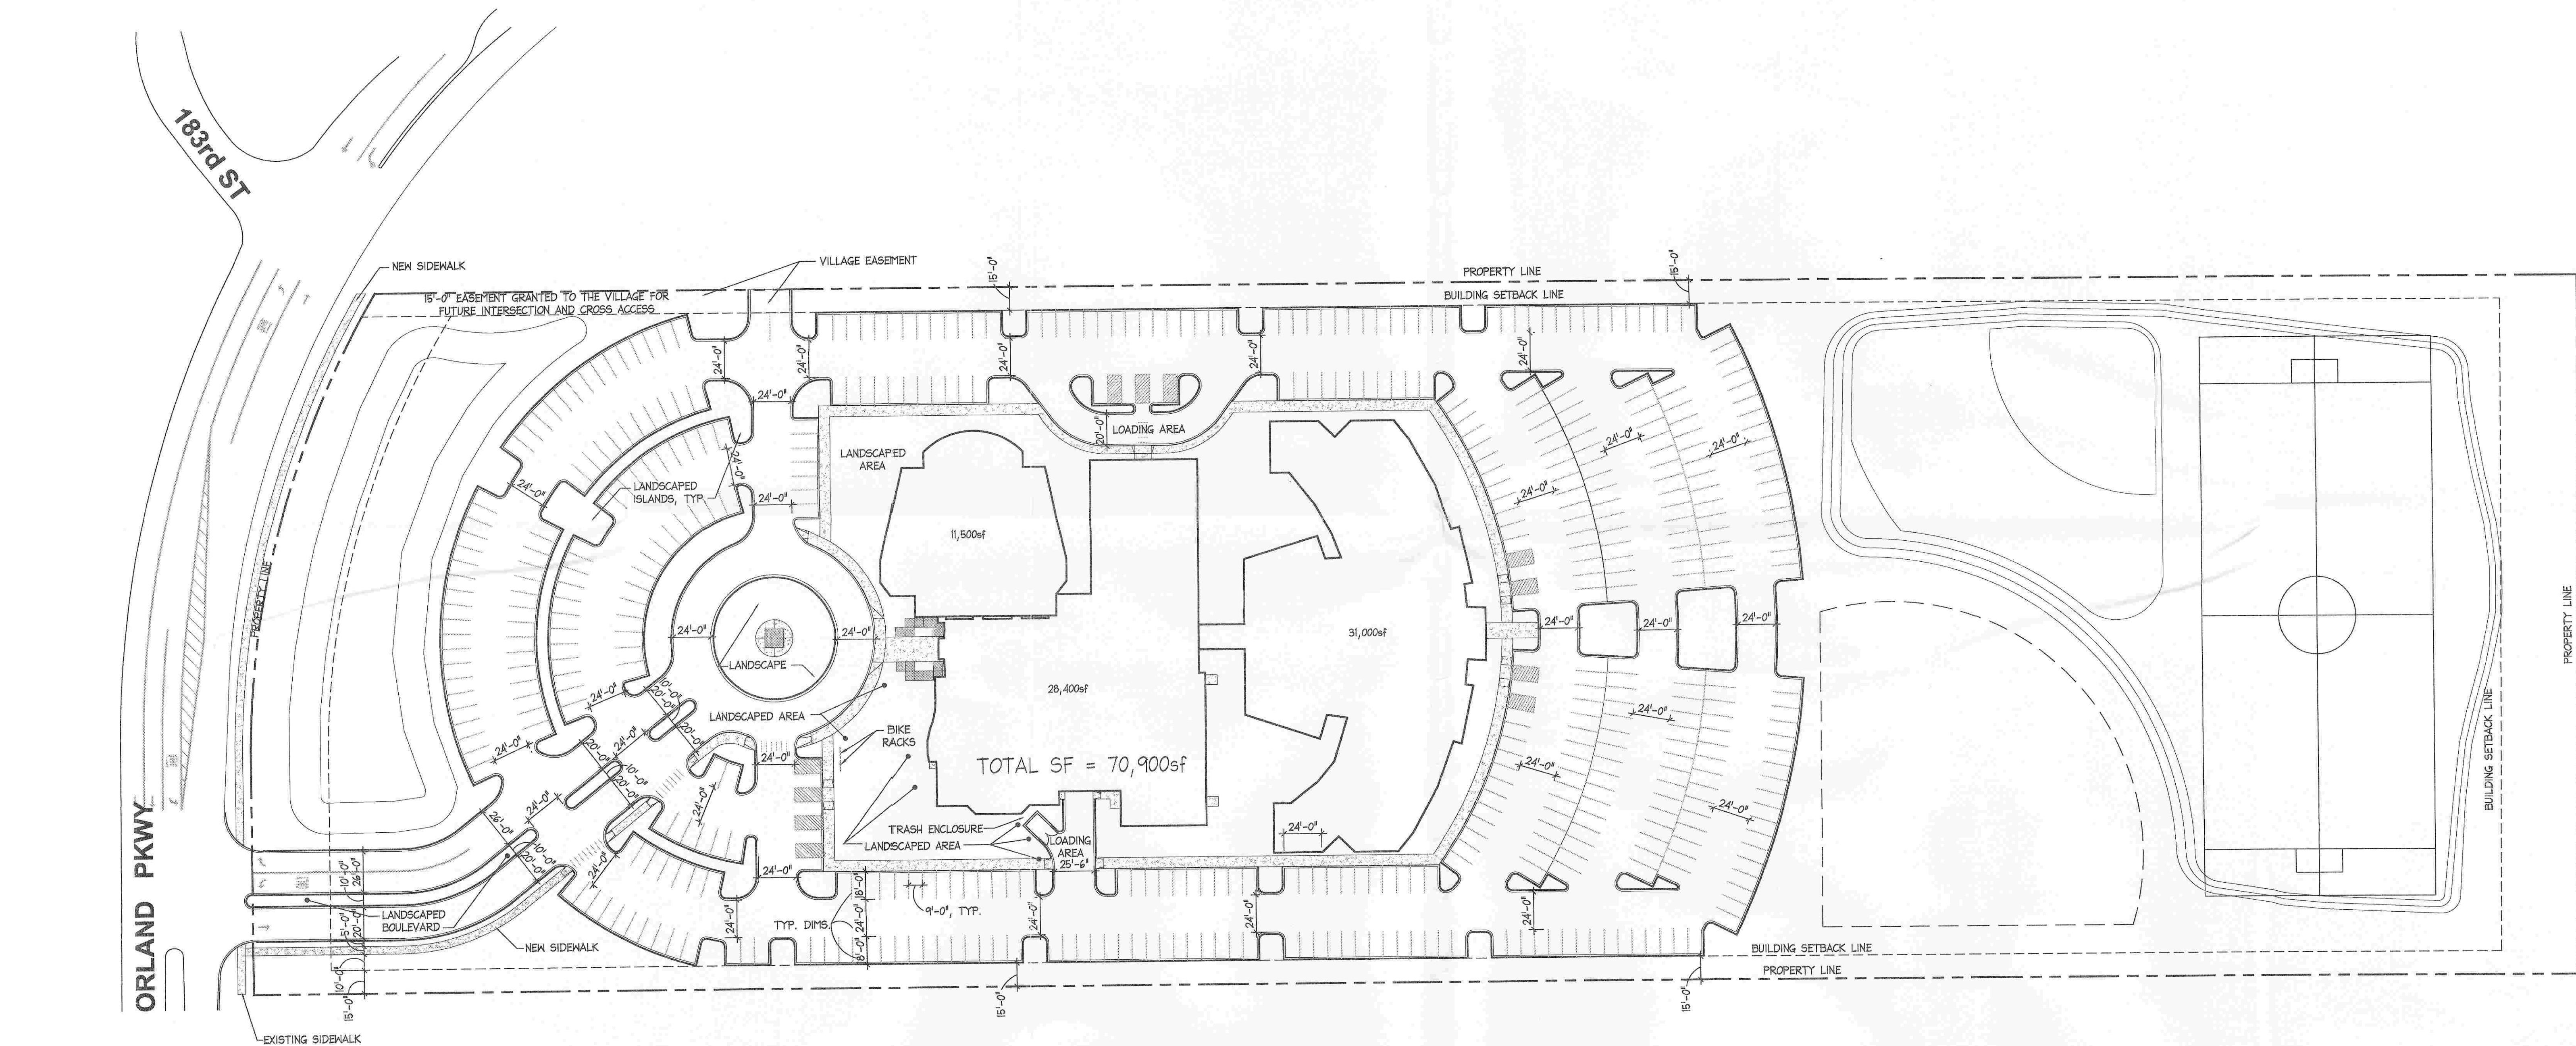


SITE PLAN - PHASE 1 & PHASE 2
1" = 50'-0"

DATA BOX	
AREA OF PROPOSED BUILDING PHASE 1 & 2	70,850 SF
SEATING CAPACITY OF CHAPEL	932 SEATS
GROSS AREA OF SUBJECT SITE	15.35 ACRES
NET AREA OF SITE	12.73 ACRES
AREA OF WETLANDS, FLOODPLAIN, FLOODPLAIN, OPEN WATER	0 ACRES
LANDSCAPED AREA	6.52 ACRES (42%)
FLOOR AREA RATIO	.11
NUMBER OF REQUIRED PARKING SPACES (INCLUDING HANDICAPPED)	444
NUMBER OF PARKING SPACES PROVIDED (INCLUDING HANDICAPPED)	503
GROSS IMPERVIOUS SURFACE AREA AND PERCENTAGE OF SITE COVERAGE	8.83 ACRES (58%)
NUMBER OF LOTS AND BUILDINGS	1

PROJECT NO.
A823A
DATE
03/16/2009
© ARC 2009

SITE PLAN - PHASE 1 & PHASE 2
STONE CHURCH
40737 N ORLAND PARKWAY
ORLAND PARK, ILLINOIS 60467

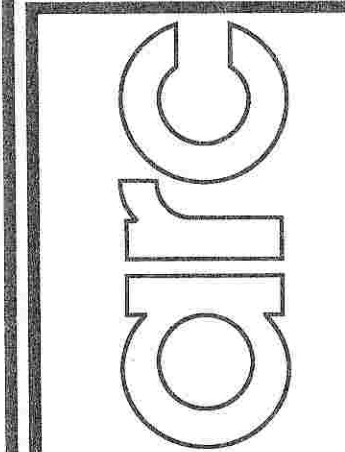

architectural resource corporation
ARCHITECTS • INTERIOR DESIGNERS • PLANNERS • CONSTRUCTION MANAGERS
10075 W LINCOLN HIGHWAY • FRANKFROT, ILLINOIS 60423 • (708) 349-1225

NO.	DATE	REVISION
1	01-23-09	PER VILLAGE ENGINEER
2	02-26-09	PER VILLAGE STAFF
3	02-26-09	PER VILLAGE STAFF

NO.	DATE	REVISION
1	01-23-09	PER VILLAGE ENGINEER
2	02-26-09	PER VILLAGE STAFF
3	02-26-09	PER VILLAGE STAFF

AC2