



TERINARY  
CLINIC

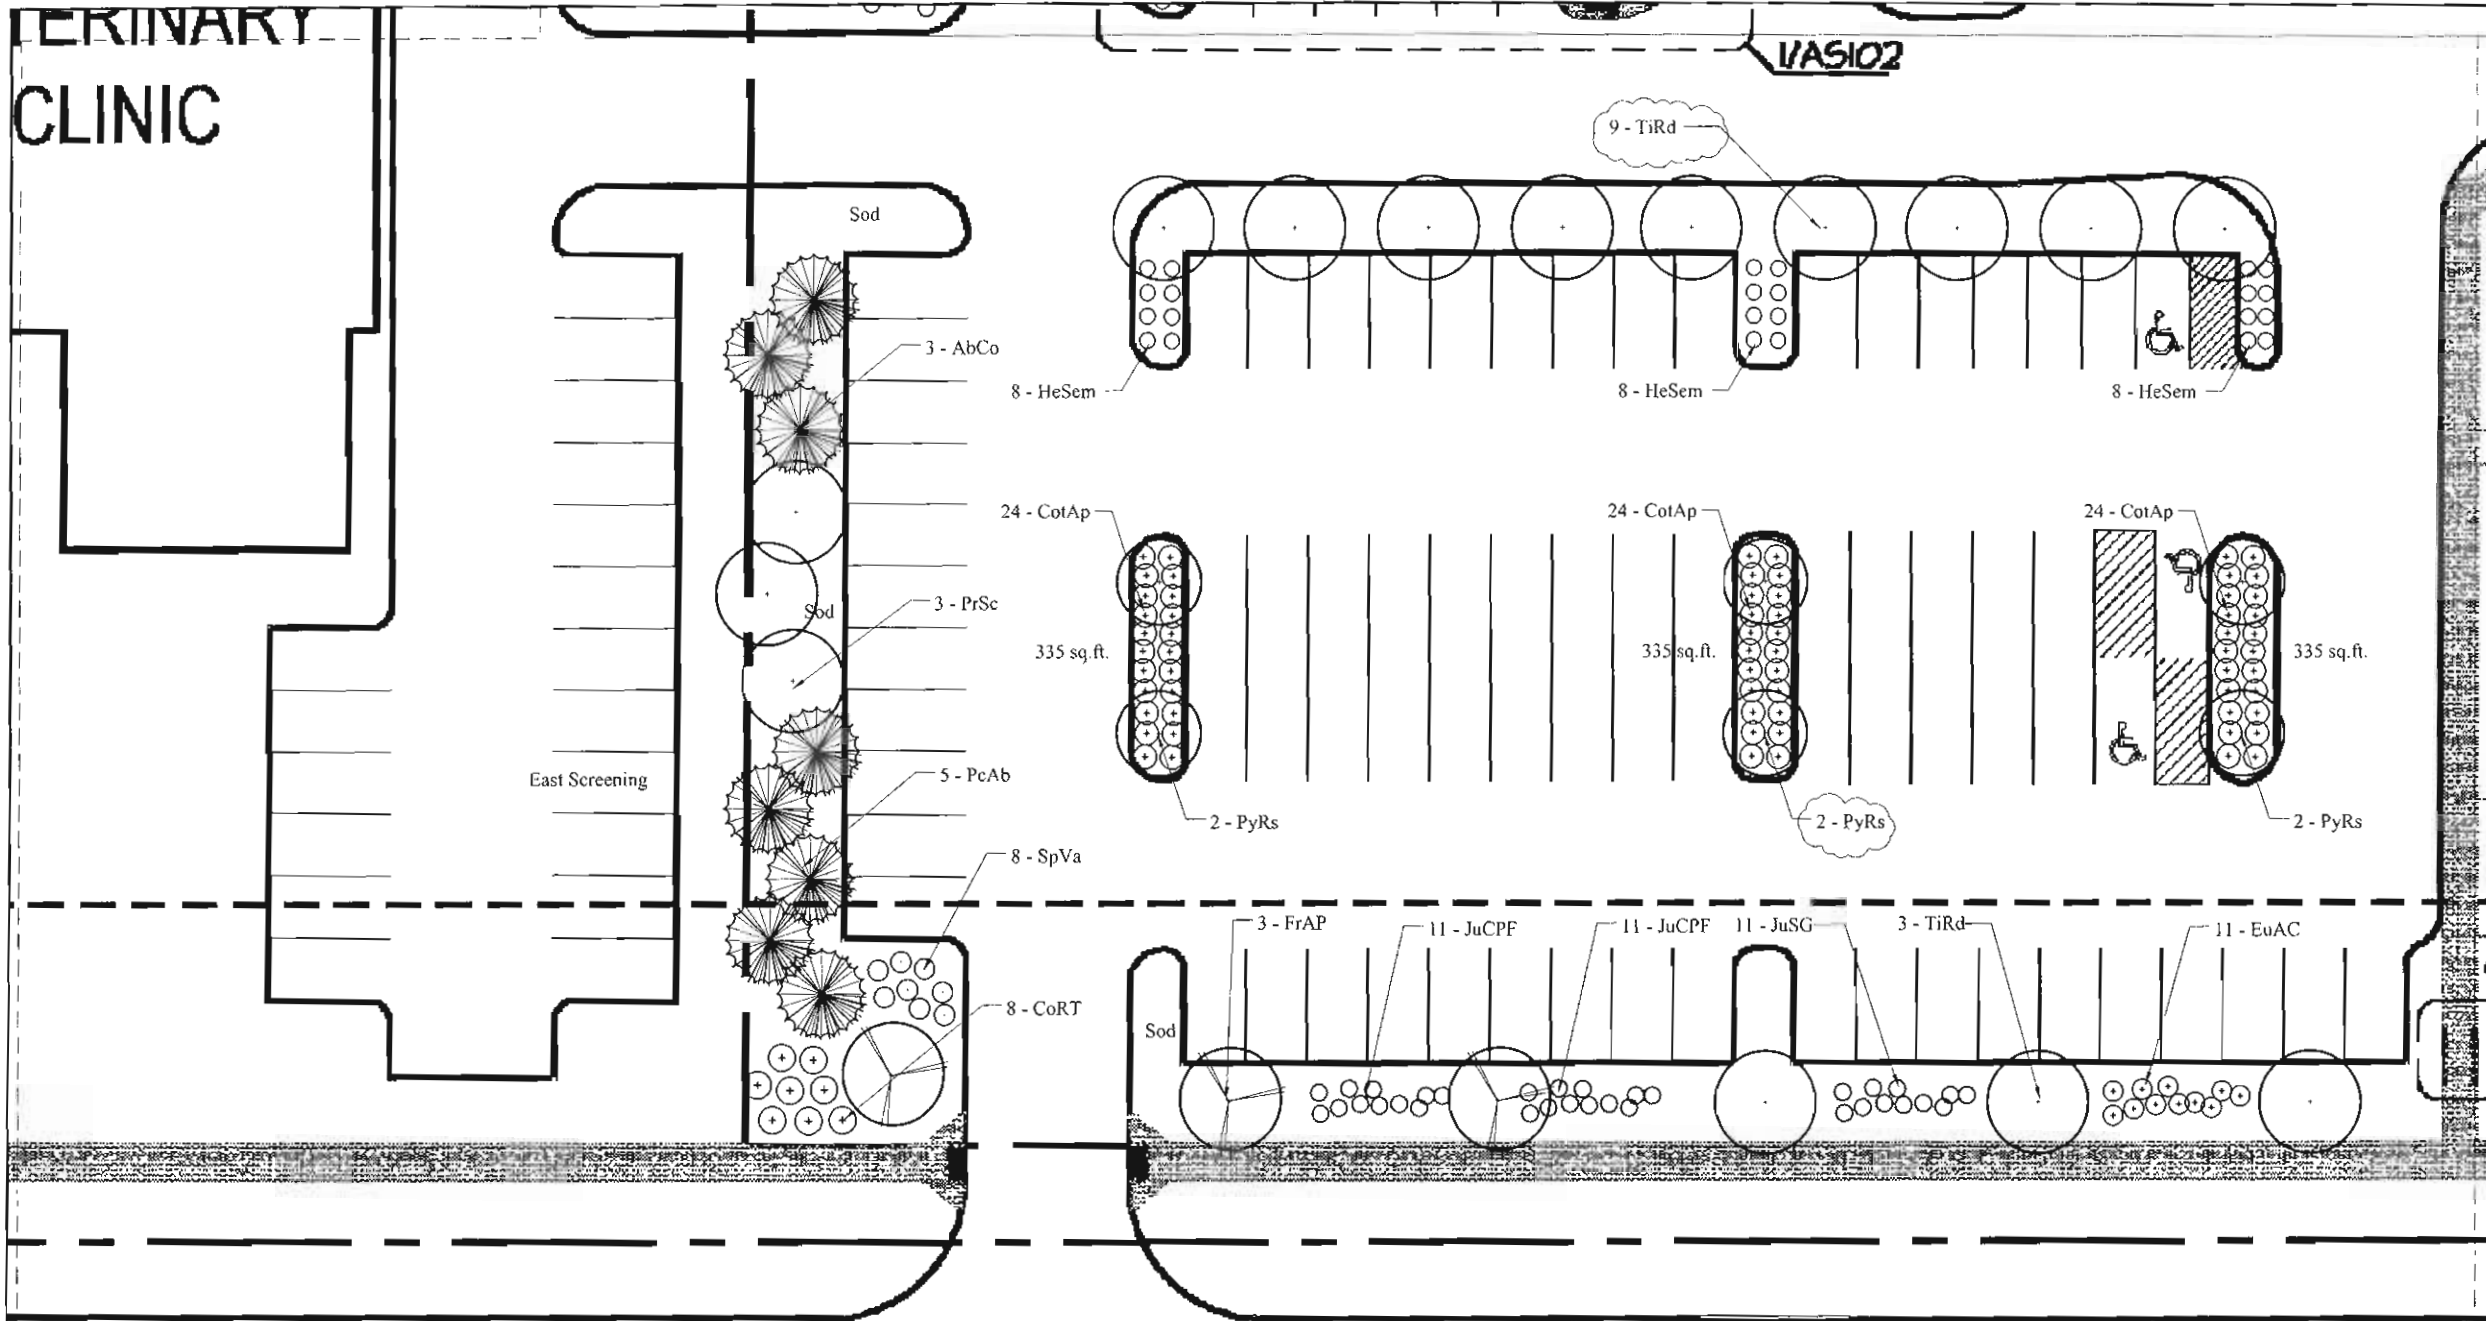

La Grange Rd.

E:\logo.tif  
**MAIN STREET  
 VILLAGE WEST**  
 16100 S. La Grange Rd.  
 Orland Park, IL  
 BOARD APPROVED

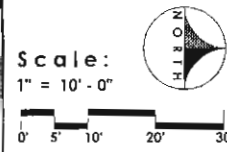

Date: 7/14/08  
 Drawn By: TL

Revisions by: TL Date: 8-20-08

Copy To: Date:

**L 3**

3 of 9

CASE NO. 2008-0630

DATE 10-6-08

W/CONDITIONS

W/O CONDITIONS ✓