

EASEMENT GRANT

FOR:
**WATERMAIN OVER, UNDER, ACROSS AND THROUGH
THE FOLLOWING DESCRIBED PROPERTY:**


THAT PART OF LOT 2 IN SOUTHMOOR ESTATES, BEING A SUBDIVISION OF PART OF THE SOUTHWEST QUARTER AND THE SOUTHEAST QUARTER OF SECTION 34, TOWNSHIP 37 NORTH, RANGE 12 EAST OF THE THIRD PRINCIPAL MERIDIAN, SAID SUBDIVISION BEING RECORDED AUGUST 29, 2003 AS DOCUMENT NUMBER 0324134198, DESCRIBED AS FOLLOWS:

COMMENCING AT THE NORTHEASTERLY CORNER OF SAID LOT 2; THENCE SOUTH 21 DEGREES 09 MINUTES 48 SECONDS WEST, ALONG THE WESTERLY LINE OF SOUTHWEST HIGHWAY, 234.85 FEET TO THE POINT OF BEGINNING; THENCE CONTINUING SOUTH 21 DEGREES 09 MINUTES 48 SECONDS WEST ALONG SAID WESTERLY LINE OF SOUTHWEST HIGHWAY 20.13 FEET; THENCE NORTH 75 DEGREES 17 MINUTES 00 SECONDS WEST 41.57 FEET; THENCE NORTH 35 DEGREES 38 MINUTES 16 SECONDS WEST 74.35 FEET; THENCE NORTH 50 DEGREES 17 MINUTES 25 SECONDS WEST 200.19 FEET; THENCE NORTH 55 DEGREES 09 MINUTES 52 SECONDS EAST 20.13 FEET; THENCE SOUTH 50 DEGREES 30 MINUTES 09 SECONDS EAST 197.42 FEET; THENCE SOUTH 35 DEGREES 38 MINUTES 16 SECONDS EAST 69.73 FEET; THENCE SOUTH 75 DEGREES 17 MINUTES 00 SECONDS EAST 36.62 FEET, TO THE POINT OF BEGINNING, ALL IN COOK COUNTY, ILLINOIS.

P.I.N. 23-34-302-002



0808022069
1-P

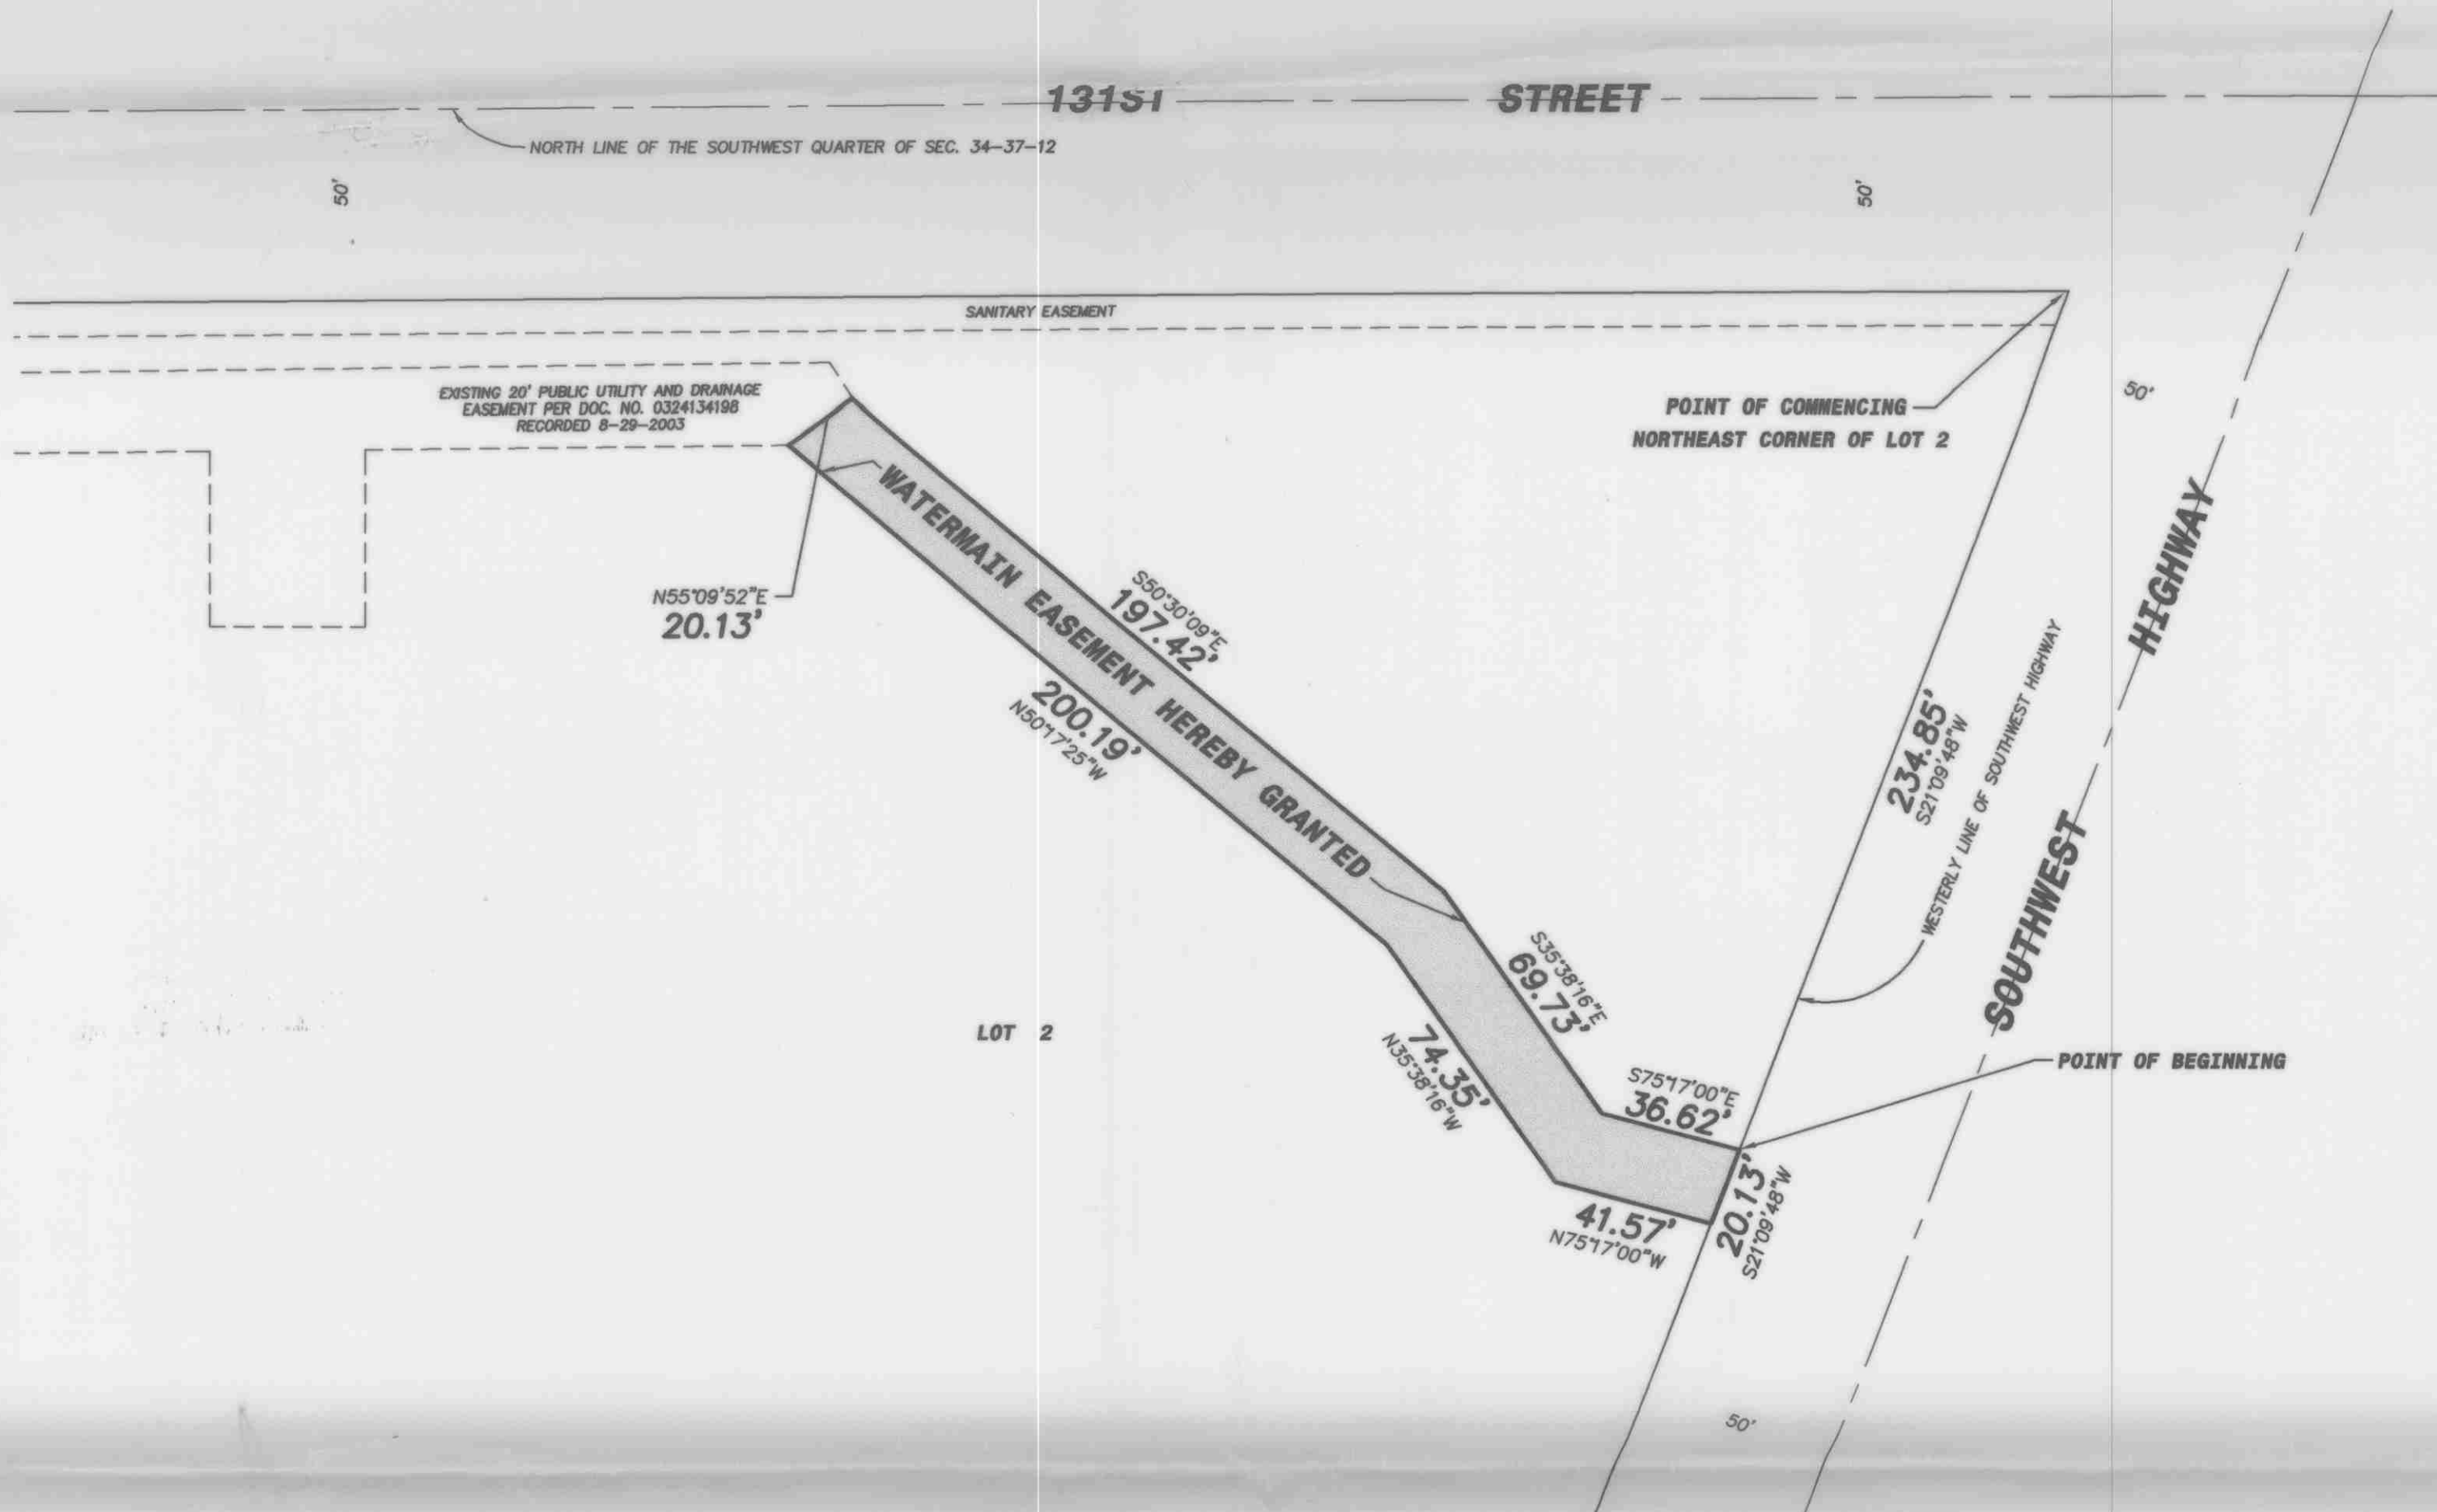

STATE OF ILLINOIS)
S.S.
COUNTY OF COOK)

MARQUETTE NATIONAL BANK, AS TRUSTEE UNDER THE TERMS OF TRUST NUMBER 17530, DATED MARCH 15, 2005, AND NOT PERSONALLY, IS THE SOLE OWNER OF RECORD OF THE LAND DESCRIBED IN THIS EASEMENT GRANT AND HAS CAUSED THE SAME TO BE PLATTED FOR THE USES AND PURPOSES THEREIN SET FORTH, AND DOES HEREBY ACKNOWLEDGE AND ADOPT THE SAME UNDER THE STYLE AND TITLE HEREON INDICATED.

DATED THIS 22nd DAY OF MARCH, A.D., 2007.

* Marquette Bank FLIA
MARQUETTE NATIONAL BANK as trustee aforesaid
& not personally

ADDRESS: 9933 W. 143rd St.

Orland Park, IL 60462

BY: David A. Madsen TITLE: Land Trust Officer
ATTEST: Diane Katsibubas TITLE: Assistant Secretary


This instrument is executed by the Marquette Bank, not personally, but only as Trustee, and no personal liability is assumed by or shall be enforced against said Marquette Bank because of or on account of the making of this instrument.

STATE OF ILLINOIS)
S.S.
COUNTY OF COOK)

I, the undersigned, A NOTARY PUBLIC IN AND FOR SAID COUNTY AND STATE AFORESAID, DO HEREBY CERTIFY THAT David A. Madsen AND Diane Katsibubas OF MARQUETTE NATIONAL BANK PERSONALLY KNOWN TO ME TO BE THE SAME PERSONS WHOSE NAMES ARE SUBSCRIBED TO THE FOREGOING INSTRUMENT AS SUCH, AND David A. Madsen AND Diane Katsibubas RESPECTIVELY, APPEARED BEFORE ME THIS DAY IN PERSON AND ACKNOWLEDGED THAT THEY SIGNED AND DELIVERED THE SAID INSTRUMENT AS THEIR OWN FREE AND VOLUNTARY ACT AND AS THE FREE AND VOLUNTARY ACT OF SAID MARQUETTE NATIONAL BANK FOR THE USES AND PURPOSES THEREIN SET FORTH.

GIVEN UNDER MY HAND AND SEAL THIS 22nd DAY OF MARCH, A.D., 2007.

Diane Katsibubas
NOTARY PUBLIC

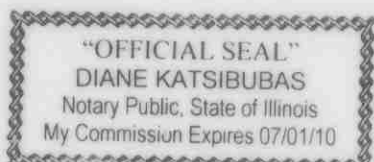

STATE OF ILLINOIS)
S.S.
COUNTY OF COOK)

VILLAGE BOARD CERTIFICATE

APPROVED BY THE PRESIDENT AND BOARD OF TRUSTEES OF THE VILLAGE OF ORLAND PARK, COOK COUNTY, ILLINOIS.

DATED THIS 4th DAY OF September, 2007.

BY: David M. Buehl
PRESIDENT

ATTEST: David J. Maher
CLERK

THIS DOES NOT REQUIRE THE COUNTY CLERK'S ENDORSEMENT REQUIRED IN SECTION 516 CHAPTER 120 REVENUE LAW OF ILLINOIS.

David M. Maher
COUNTY CLERK
DATE 3-18-08

UPON RECORDING:
MAIL TO - RECORDER'S BOX NUMBER 324

RECORDING FEE 118
DATE 3-20-08 COPIES 6
OK BY reg



Doc#: 0808022069 Fee: \$118.00
Eugene "Gene" Moore
Cook County Recorder of Deeds
Date: 03/20/2008 03:36 PM Pg: 1 of 1



PREPARED BY AREA SURVEY COMPANY, P.C.

DATED THIS 20TH DAY OF MARCH, 2007

Thomas J. Cesal
ILLINOIS PROFESSIONAL LAND SURVEYOR NO. 2205
(License Expiration Date: November 30, 2008)
Illinois Professional Design Firm No. 184-002818