



- EXISTING TRANSFORMER
- 6+ FT HIGH LANDSCAPING
- PROPOSED GENERATOR
- 6 FT MASONRY WALL ENCLOSURE W/ SOLID METAL GATES (COLOR TO MATCH EXISTING BLDG)
- 6 FT MASONRY WALL ENCLOSURE W/ SOLID METAL GATES (COLOR TO MATCH EXISTING BLDG)
- ENLARGED PLAN (RE: A-1.3)
- UNDERGROUND ELEC. FEED
- EXISTING STAIR TO BE REPLACED BY ADA RAMP
- EXISTING LOADING DOCK
- OUTDOOR PATIO AND STORAGE AREA
- REMOVE EXISTING CORRUGATED METAL; EXISTING FENCE TO REMAIN CLEAN & RE-PAINT BLACK
- EXISTING SLIDING GATE TO REMAIN
- ALL EXISTING PARKING TO REMAIN
- NEW FENCE & SIDEWALK PLANTERS SEE A-1.2

SITE:

1. NO SITE GRADING CHANGES.
2. NO CHANGES MADE TO EXISTING PARKING.

LANDSCAPE:

1. NO CHANGE TO EXISTING VEGETATION
2. ADDITIONAL VEGETATION TO BE ADDED AT GENERATOR ENCLOSURE; MIN. (6) 6 FT. JUNIPERS, BLUE HAVEN (JUNIPERUS SCOPULORUM) DESIGNATED BY: ▲

GENERATOR:

1. FOR PROVIDED 75 KW GENERATOR REFER TO ENCLOSED CUT SHEET.
2. GENERATOR TO BE PAINTED TO MATCH BLDG. COLOR.

ANIMAL ARTS
 architecture · animals · people
 4520 BROADWAY, SUITE E
 BOULDER CO, 80304
 1.800.332.4413

ORLAND PARK ANIMAL HOSPITAL
 Premier Veterinary Group - Orland Park
 7010 WEST 159TH STREET
 ORLAND PARK, ILLINOIS 60462

COPYRIGHT 2018, ANIMAL ARTS DESIGN STUDIOS. THESE DRAWINGS ARE COPYRIGHTED UNDER THE 1990 ARCHITECTURAL WORKS COPYRIGHT PROTECTION ACT. ANY UNAUTHORIZED USE, COPYING OR MODIFICATION OF THE ORIGINAL IS PROHIBITED.

REVISIONS

APPROVALS

SEAL

DRAWING TITLE
 SITE PLAN DIAGRAM

DATE: 01/10/2018

PROJECT STATUS

CONCEPTUAL SITE PLAN

1" = 20'




A-1.1



VIEW OF PROPOSED ORNAMENTAL FENCE & PLANTERS

SIDEWALK PLANTERS:
AT LEAST 4' HIGH BY 4' WIDE.
TO CONTAIN PERENNIAL PLANTINGS
THAT AVERAGE AT LEAST 2' IN HEIGHT

SOUTH ELEVATION WITH PLANTERS

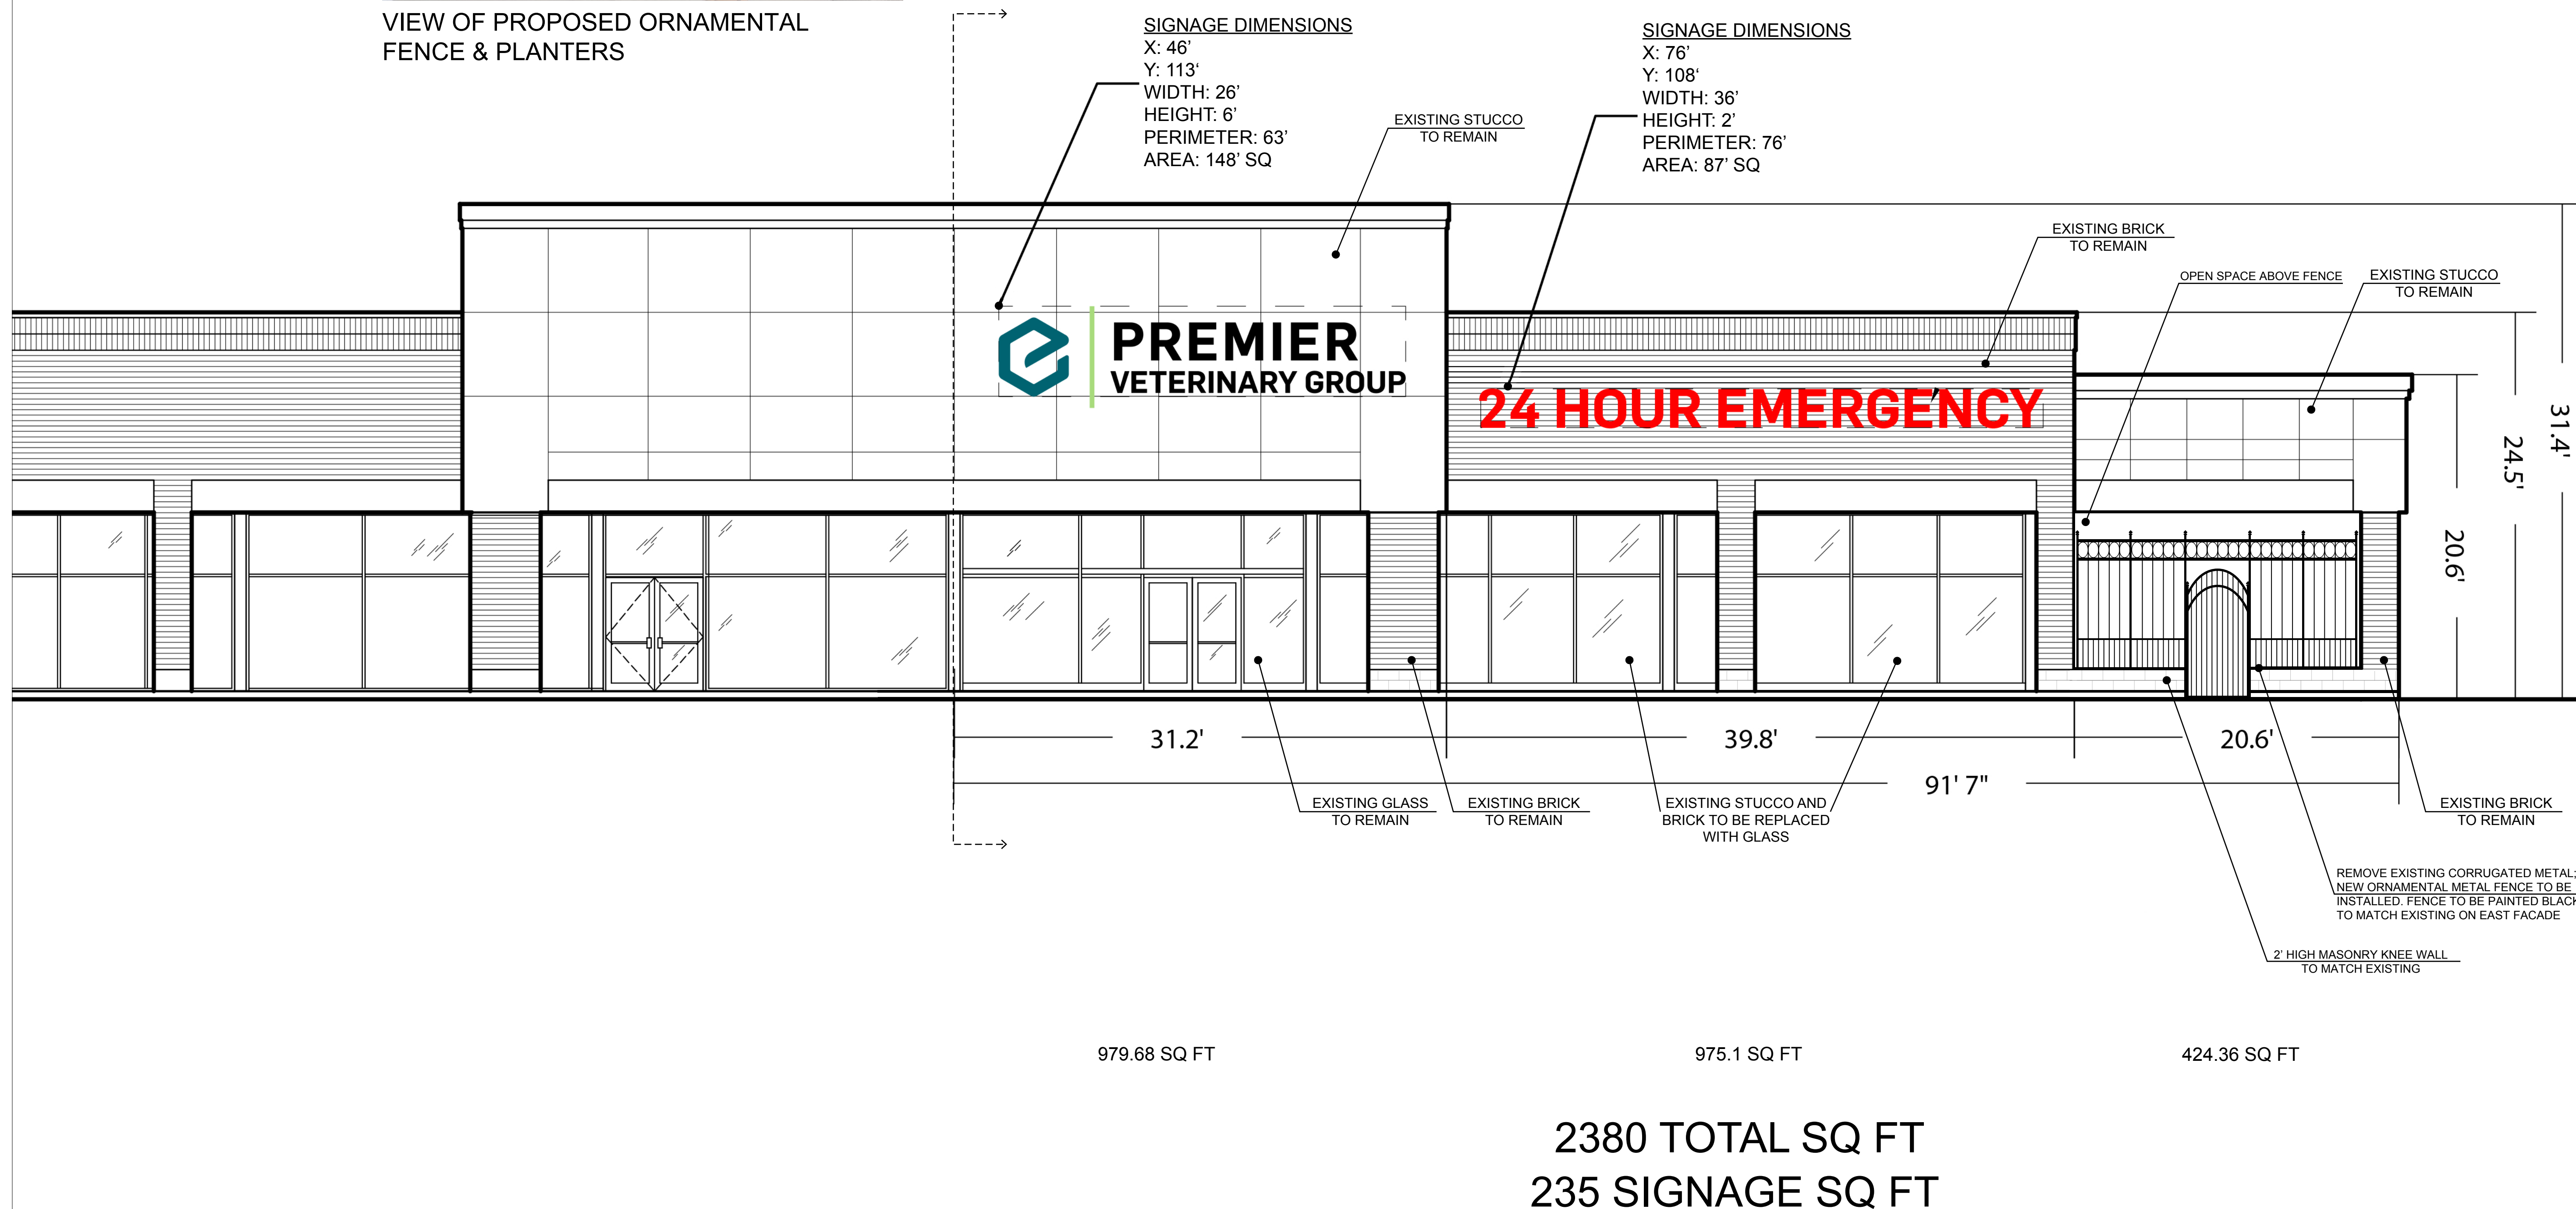

COPYRIGHT 2018, ANIMAL ARTS DESIGN STUDIOS. THESE DRAWINGS ARE COPYRIGHTED UNDER THE 1990 ARCHITECTURAL WORKS COPYRIGHT PROTECTION ACT. ANY UNAUTHORIZED USE, COPYING OR MODIFICATION OF THE ORIGINAL IS PROHIBITED.

REVISIONS

APPROVALS

SEAL

DRAWING TITLE
SOUTH ELEVATION WITH SIGNAGE

DATE: 01/10/2018


PROJECT STATUS

SOUTH ELEVATION

3/16" = 1'-0"




EXISTING CONDITIONS (DOCK AREA, LOOKING SOUTHWEST)

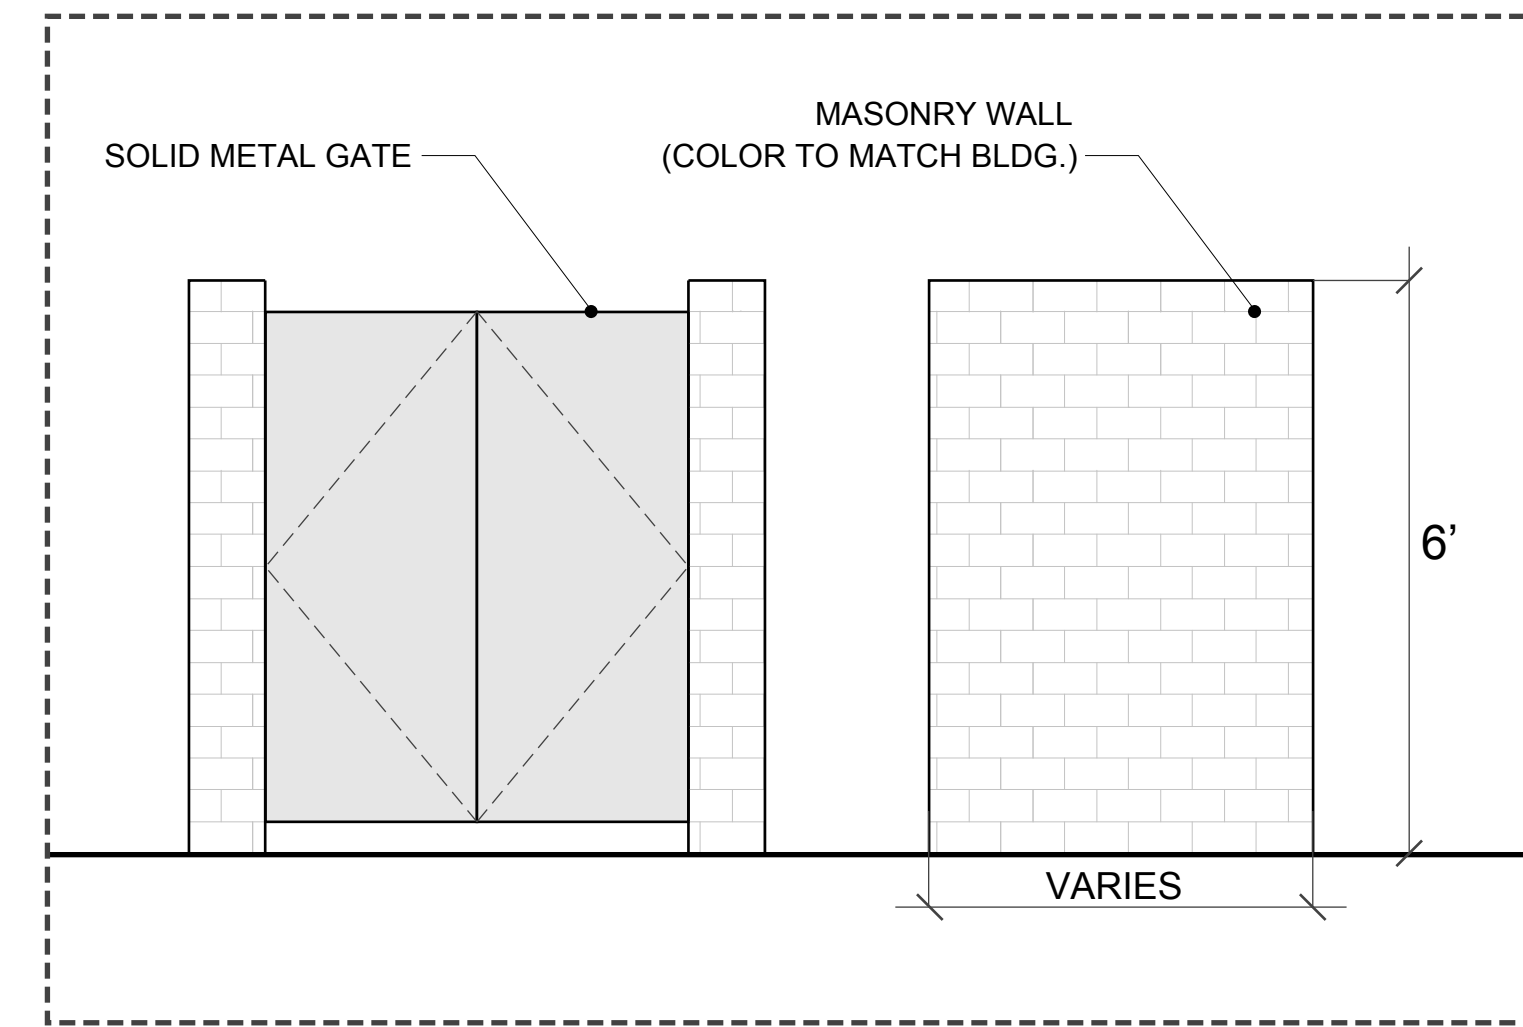


TRASH & GENERATOR ENCLOSURE ELEVATIONS

1/2" = 1'-0"

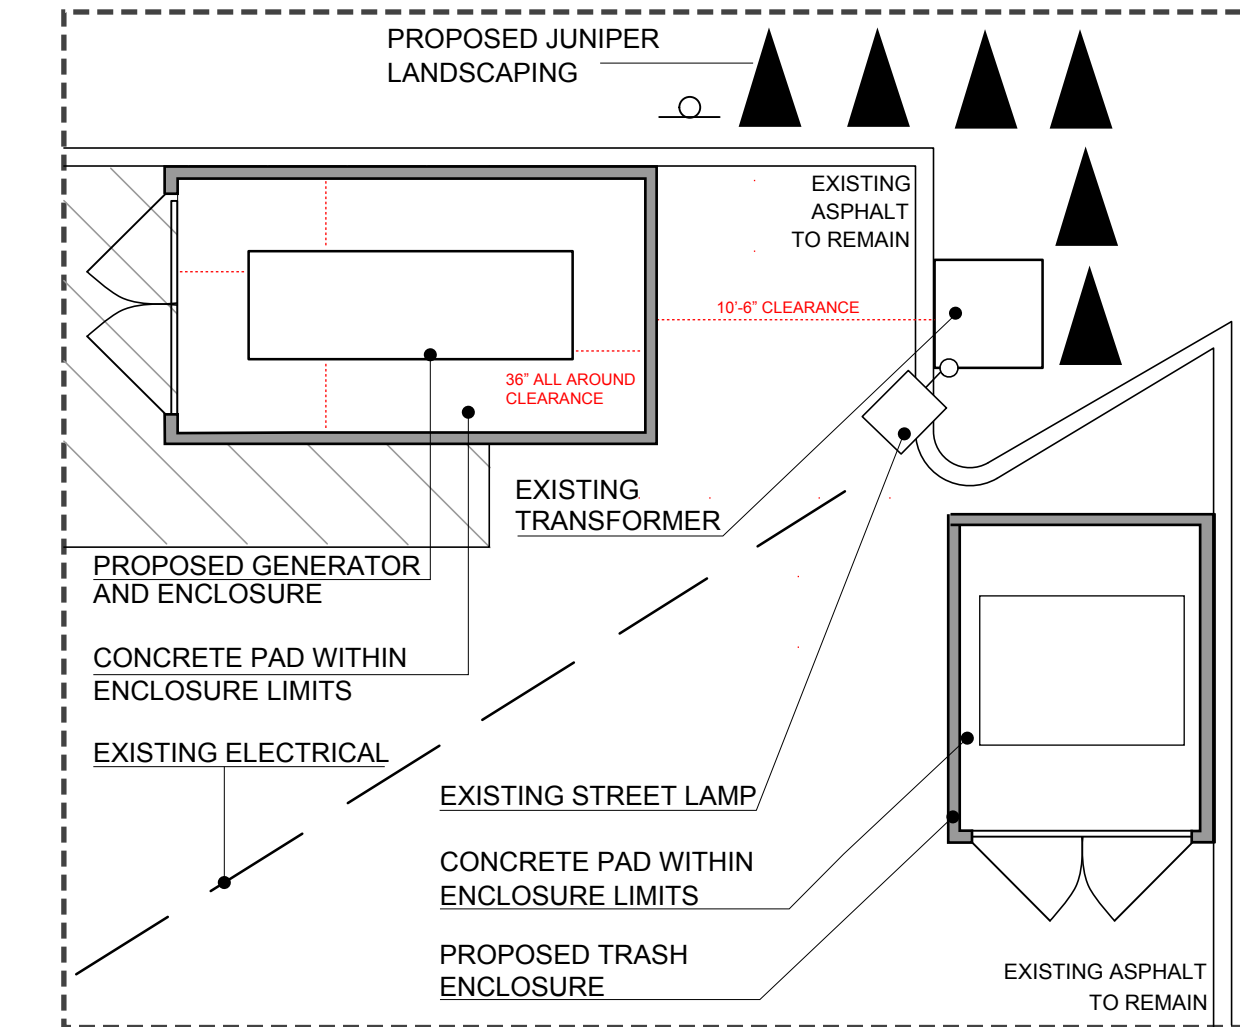

NE CORNER ENLARGED PLAN

1/8" = 1'-0"

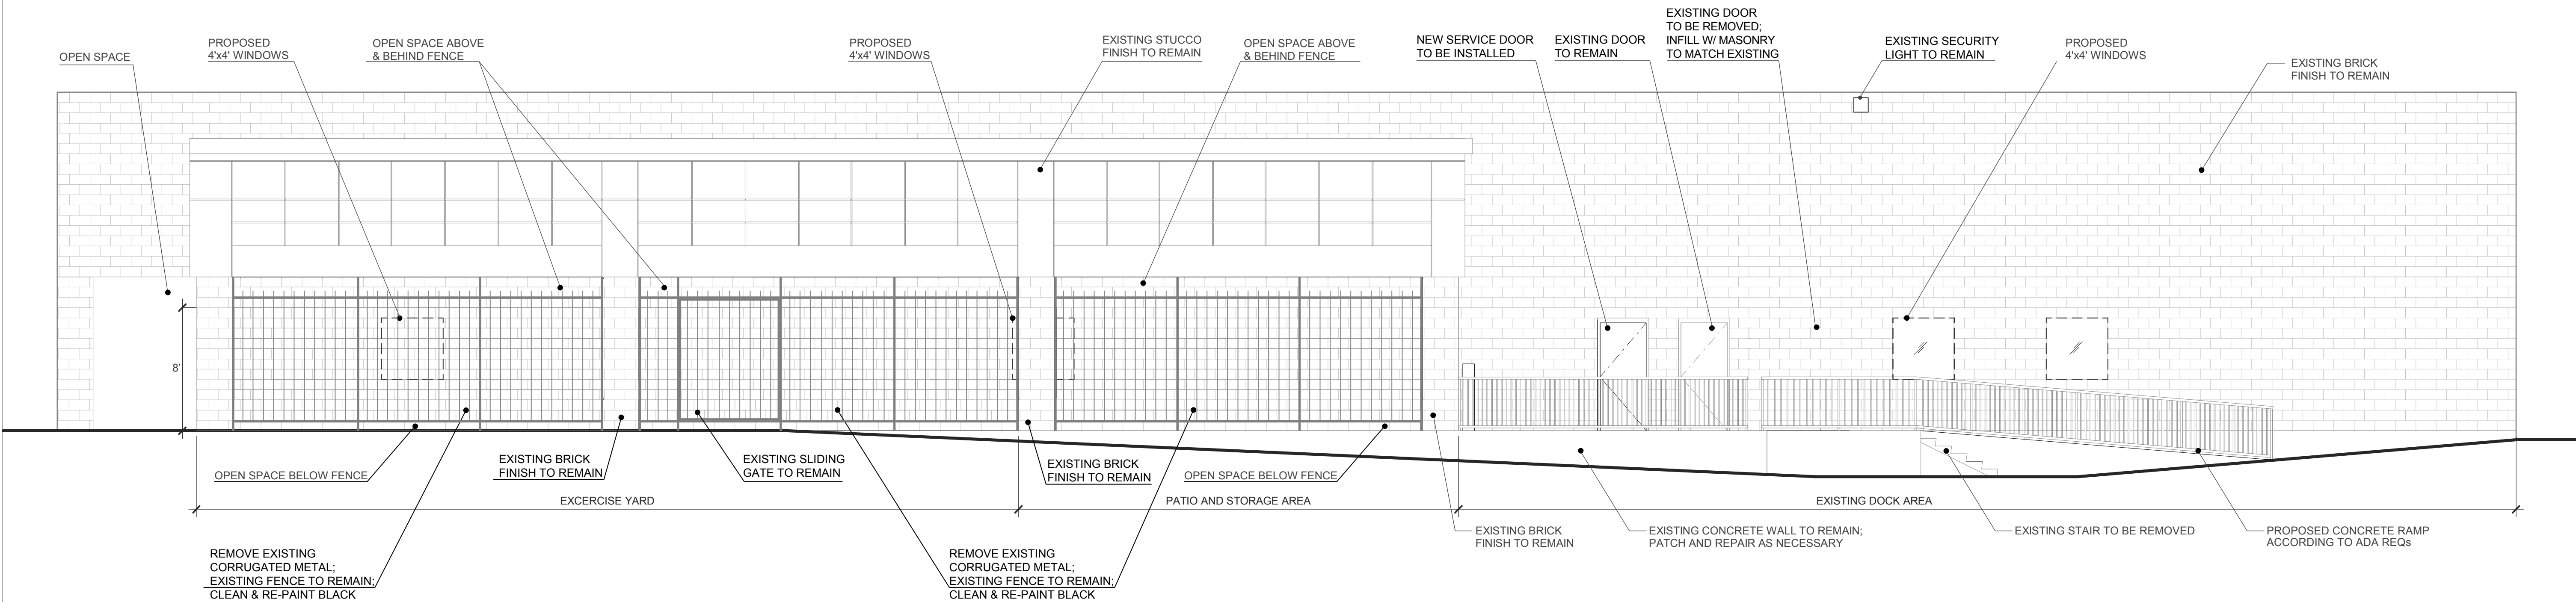

EAST ELEVATION

3/16" = 1'-0"

ANIMAL ARTS
architecture · animals · people
4520 BROADWAY, SUITE E
BOULDER CO, 80304
1.800.332.4413

ORLAND PARK ANIMAL HOSPITAL
Premier Veterinary Group - Orland Park
7010 WEST 159TH STREET
ORLAND PARK, ILLINOIS 60462

COPYRIGHT 2018, ANIMAL ARTS DESIGN STUDIOS. THESE DRAWINGS ARE COPYRIGHTED UNDER THE 1990 ARCHITECTURAL WORKS COPYRIGHT PROTECTION ACT. ANY UNAUTHORIZED USE, COPYING OR MODIFICATION OF THE ORIGINAL IS PROHIBITED.

REVISIONS

APPROVALS

SEAL


DRAWING TITLE
EAST ELEVATION

DATE: 01/10/2018

A-1.3



PROJECT STATUS

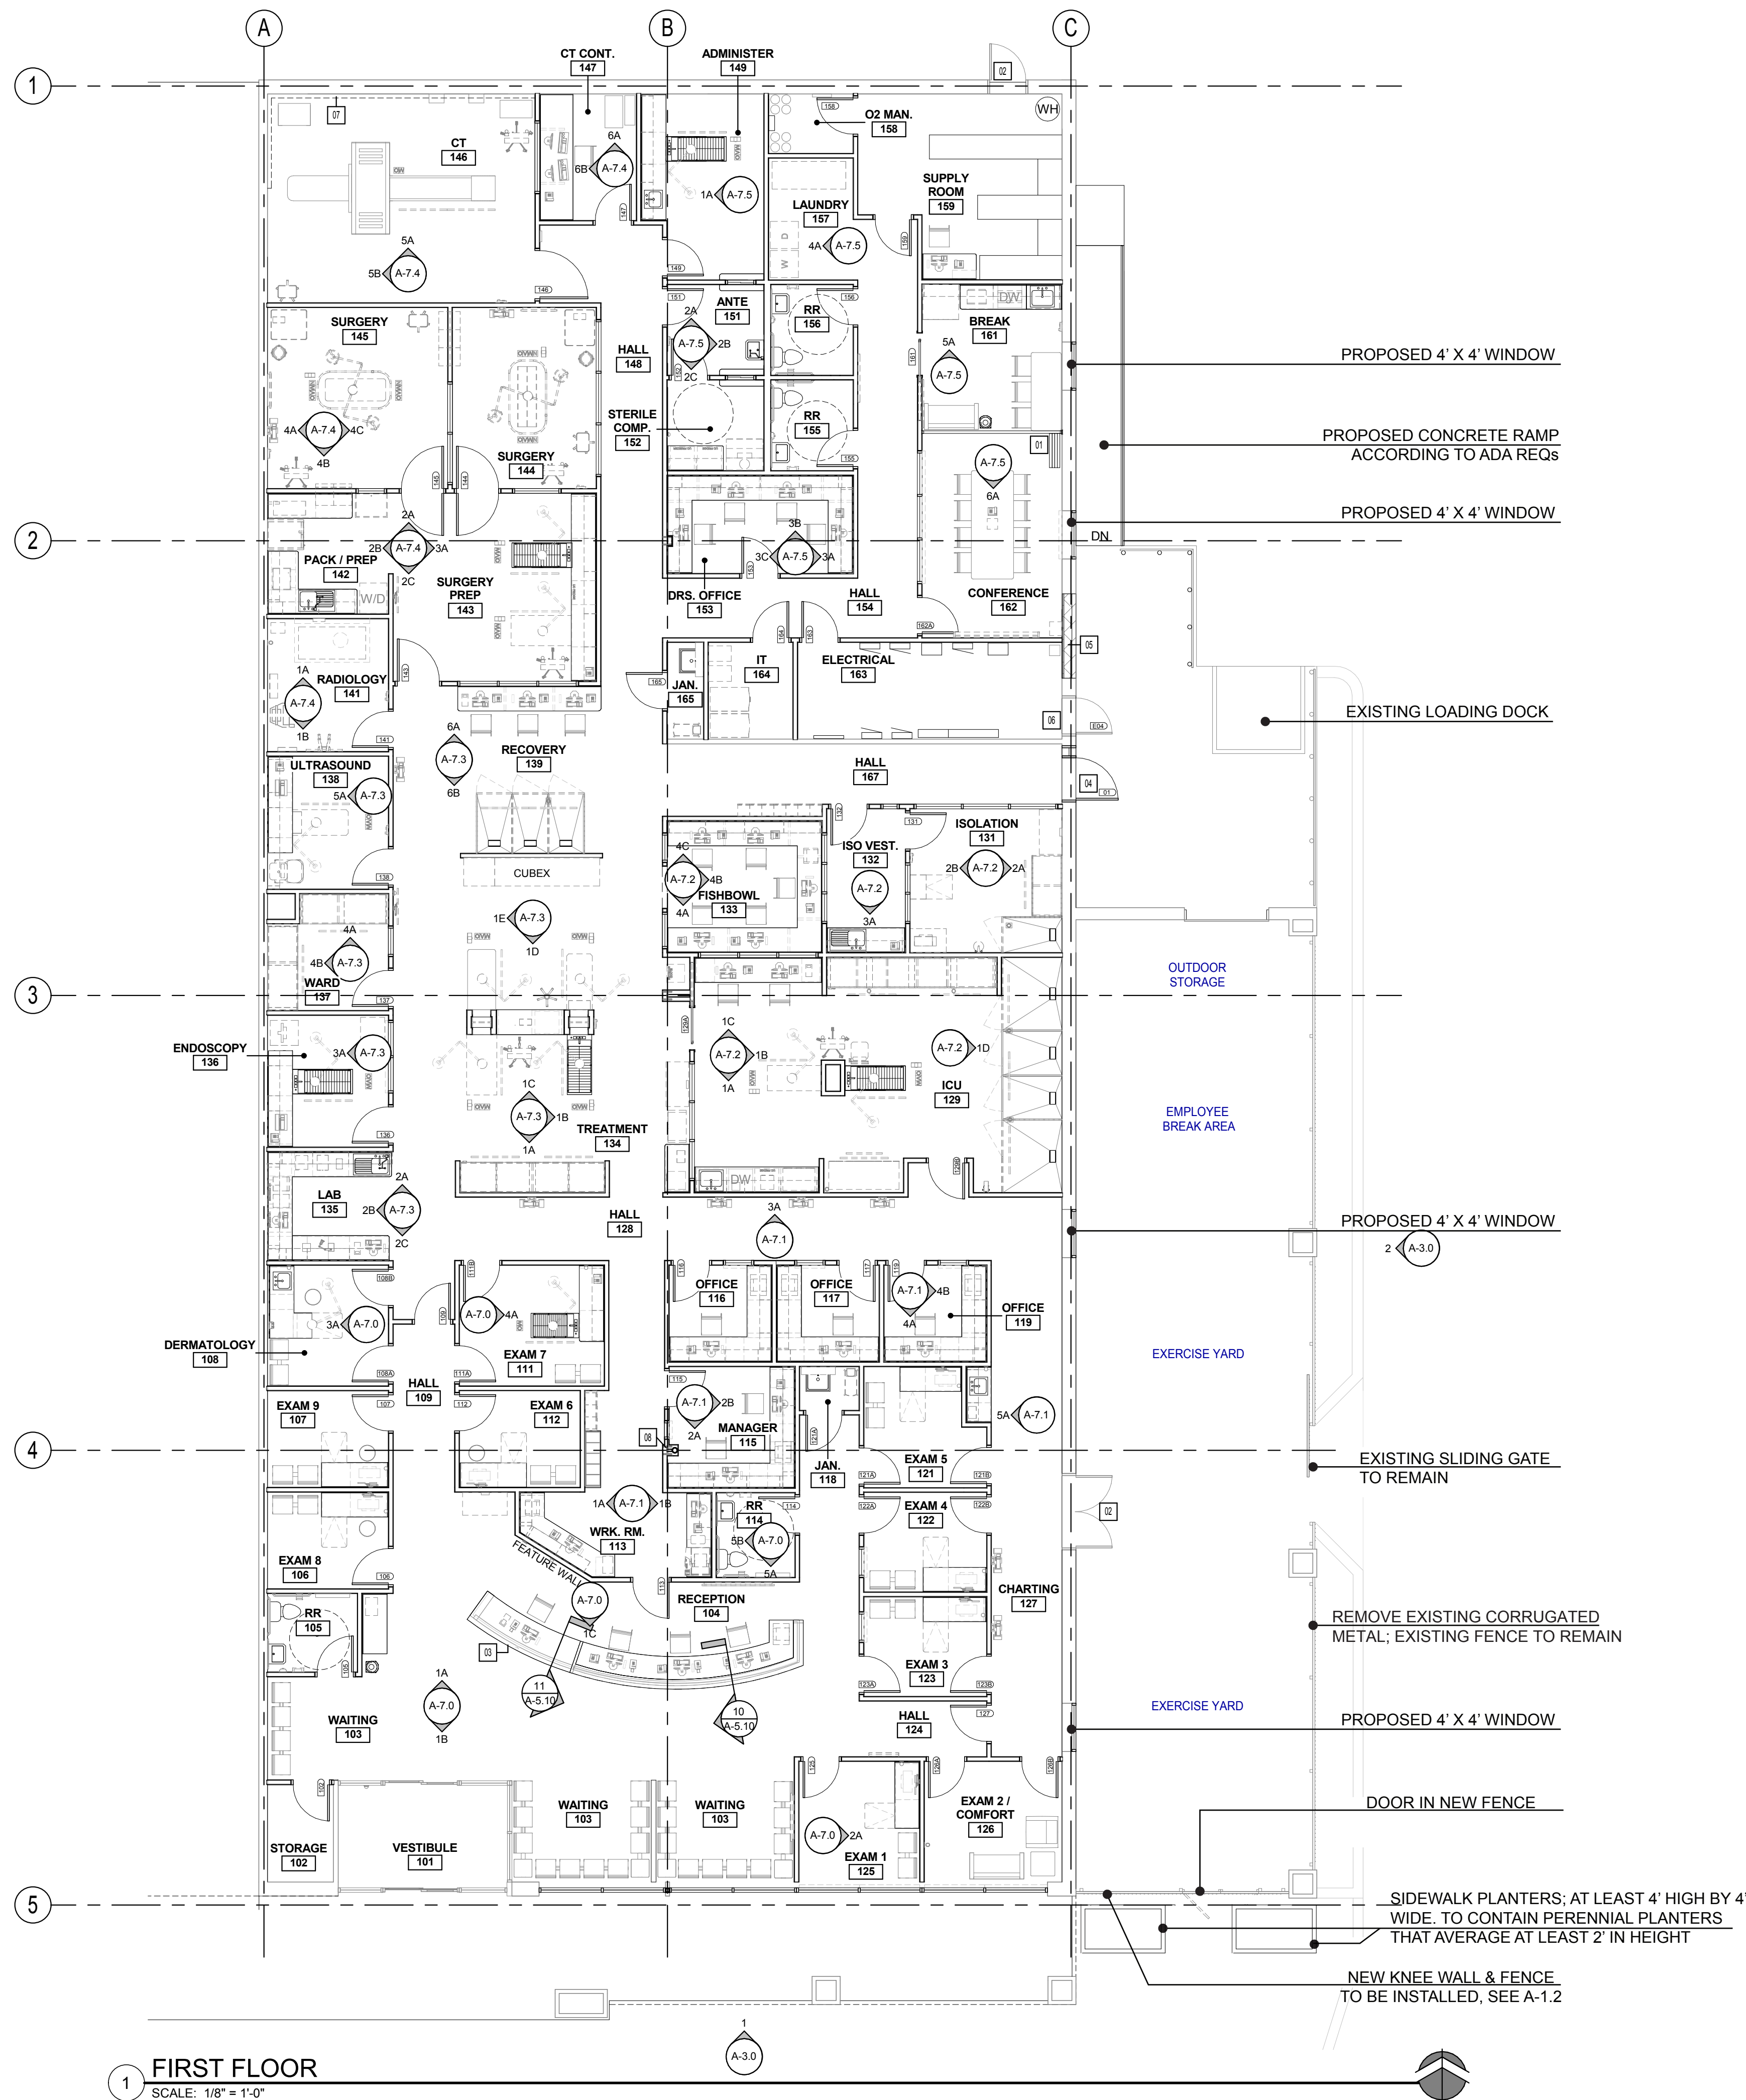

GENERAL NOTES

1. ALL DIMENSIONS ARE NOMINAL AND ARE TO FACE OF STUD UNLESS OTHERWISE NOTED.
2. RE: FINISH PLAN FOR ROOM FINISHES AND WALL SUBSTRATES.
3. ALL INTERIOR WALLS EXTEND 6" ABOVE ADJACENT MAXIMUM CEILING HEIGHT, UNLESS NOTED OTHERWISE.
4. RE: RADIATION SHIELDING REPORT FOR SPECIFIC SHIELDING INSTALLATION REQUIREMENTS.
5. RE: FINISH PLAN FOR FLOOR TRANSITION DETAIL CALLOUTS

WORK NOTES

SYMBOL	DESCRIPTION
01	FOLDABLE ROOM PARTITION
02	EXISTING DOOR TO REMAIN
03	CONCIERGE / ADA ACCESSIBLE
04	NEW DOOR TO BE INSTALLED
05	EXISTING ROLL-UP DOOR TO BE REMOVED
06	EXISTING DOOR TO REVERSE SWING
07	SURFACE MOUNTED WALL DUCT, 10" ABOVE FLOOR.
08	ENCASE COLUMN & ROOF DRAINAGE PIPE

ANIMAL ARTS
 architecture • animals • people
 4520 BROADWAY, SUITE E
 BOULDER CO, 80304
 1.800.332.4413
 FAX 303.444.1759

ORLAND PARK ANIMAL HOSPITAL
 Premier Veterinary Group - Orland Park
 7010 WEST 159TH STREET
 ORLAND PARK, ILLINOIS 60462

COPYRIGHT 2018, ANIMAL ARTS DESIGN STUDIOS. THESE DRAWINGS ARE COPYRIGHTED UNDER THE 1990 ARCHITECTURAL WORKS COPYRIGHT PROTECTION ACT. ANY UNAUTHORIZED USE, COPYING OR MODIFICATION OF THE ORIGINAL IS PROHIBITED.

REVISIONS

APPROVALS

SEAL

DRAWING TITLE
 FLOOR PLAN

DATE: 01/08/18

A-2.0



CD REVIEW SET - NOT FOR CONSTRUCTION

2/22/2018 11:16:22 AM C:\Users\Megan\Documents\17883 ETHOS CRESTWOOD_CENTRAL_2_megan@animalarts.com.rvt