


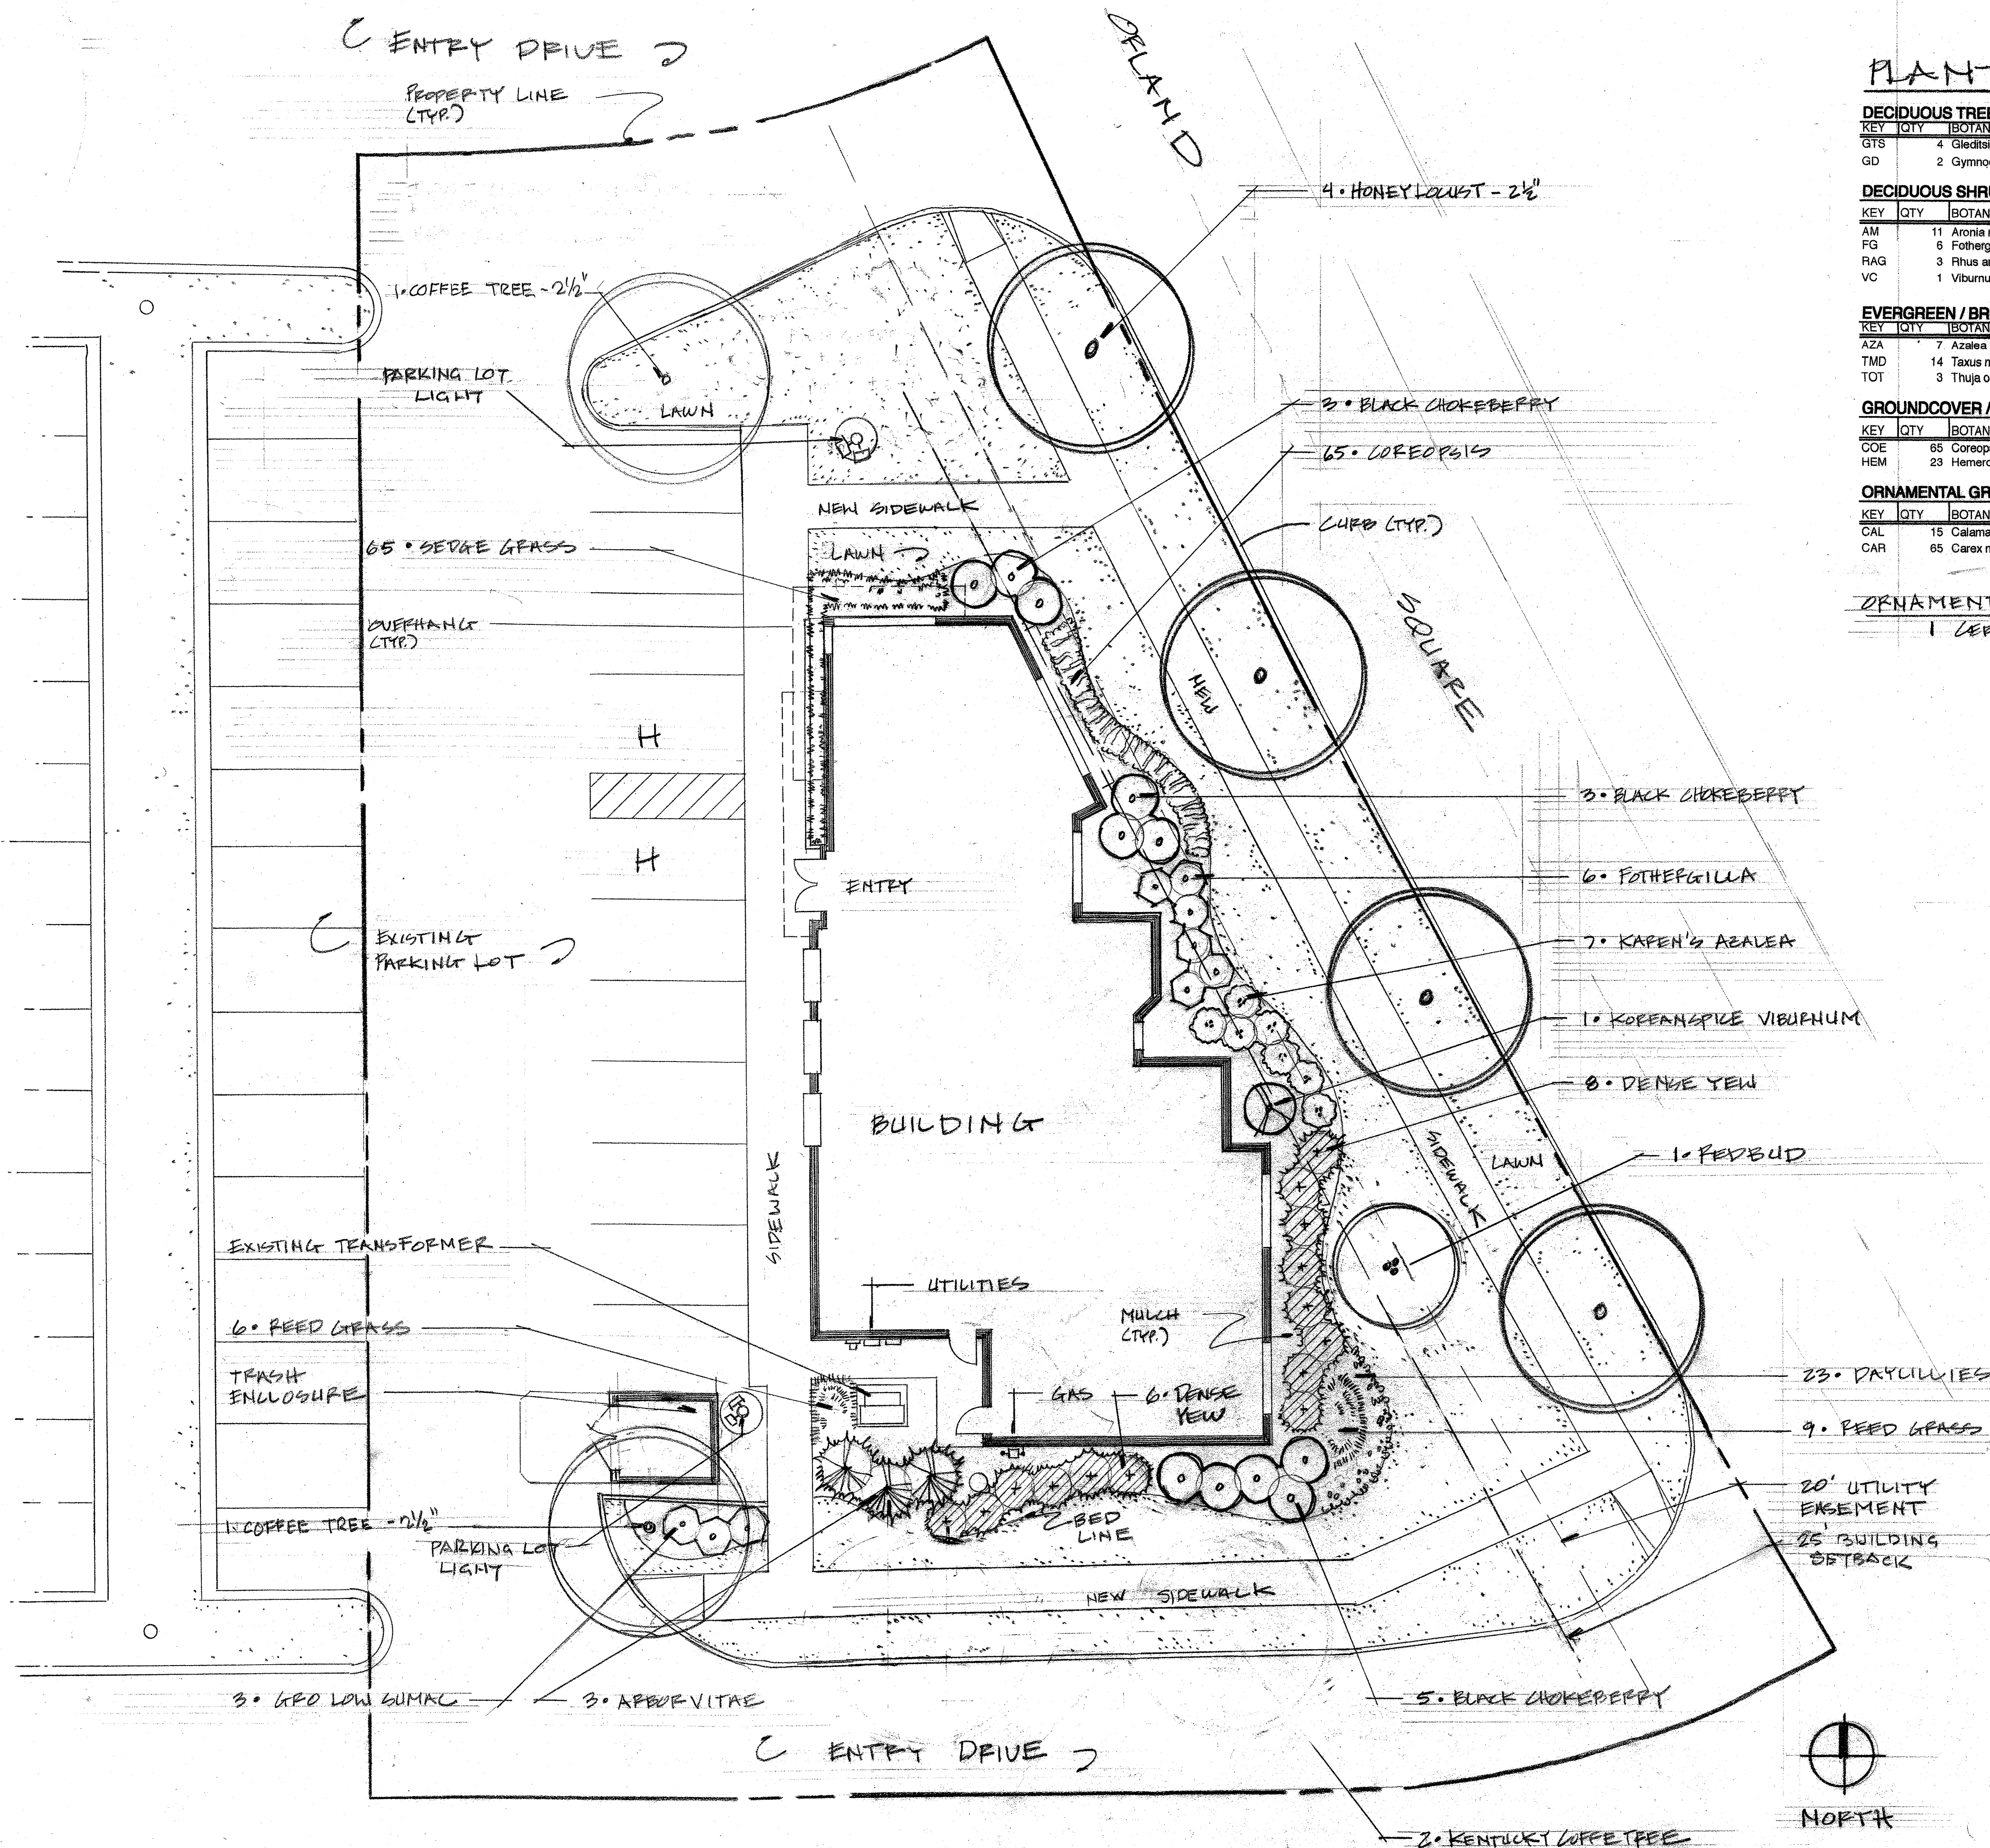

PLANT LIST

DECIDUOUS TREES

KEY	QTY	BOTANIC NAME	COMMON NAME	CALIP	HT. / SPREAD	ROOT
GTS	4	Gleditsia L. 'Skyline'	Skyline Honeylocust	2 - 1/2"		BB
GD	2	Gymnocladus dioica	Kentucky Coffeetree	2 - 1/2"		BB

DECIDUOUS SHRUBS

KEY	QTY	BOTANIC NAME	COMMON NAME	CALIP	HT. / SPREAD	ROOT
AM	11	Aronia melanocarpa 'Autumn Magic'	Autumn Magic Black Chokeberry		30"	BB
FG	6	Fothergilla gardenii	Dwarf Fothergilla		18"	BB/CONT.
RAG	3	Rhus aromatica 'Gro-Low'	Low Fragrant Sumac		3 gal.	BB/CONT.
VC	1	Viburnum carlesii	Koreanspice Viburnum		36"	BB/CONT.

EVERGREEN / BROADLEAF EVERGREEN SHRUBS

KEY	QTY	BOTANIC NAME	COMMON NAME	CALIP	HT. / SPREAD	ROOT
AZA	7	Azalea 'Kerri's'	Kerri's Azalea		24"	BB
TMD	14	Taxus media 'Densiformis'	Dense Yew		24"	BB/CONT.
TOT	3	Thuja occidentalis 'Tichny'	Mission Arborvitae		4'	BB

GROUND COVER / PERENNIALS / ANNUALS

KEY	QTY	BOTANIC NAME	COMMON NAME	CALIP	HT. / SPREAD	ROOT
COE	85	Coreopsis verticillata 'Moonbeam'	Coreopsis JUA/SO 15-18" ht/12-36" spr, sun		1 Gallon cont. planted 15" o.c.	
HEM	23	Hemerocallis 'Chicago Coast'	Orange/red Daylily July/Aug 24x36		1 Gallon cont. planted 18" o.c.	

ORNAMENTAL GRASSES

KEY	QTY	BOTANIC NAME	COMMON NAME	CALIP	HT. / SPREAD	ROOT
CAL	15	Calamagrostis acutifolia 'Karl Forester'	Reed Grass 4-5' ht. 2-3' sp		1 Gallon cont. planted 24" o.c.	
CAR	65	Carex morrowii 'Ice Dance'	Sedge grass 9-12" ht/sp 12-20" ptsh, moist		1 Gallon cont. planted 12" o.c.	

ORNAMENTAL TREE

1 LEEUS CANADENSIS REDBUD 6' HT

NOTES

QUANTITIES OF PLANT MATERIAL ON THE PLANS AND PLANT LIST ARE PROVIDED ONLY AS A CONVENIENCE. ANY DISCREPANCIES BETWEEN PLANT QUANTITY AND THE NUMBER OF PLANT SYMBOLS SHOWN ON THE PLAN, PLANT SYMBOLS TO PREVAIL. PROVIDED, CONTRACTOR TO VERIFY ALL PLANT QUANTITIES PRIOR TO INSTALLATION.

ALL PLANT MATERIAL SHALL BE NURSERY GROWN UNDER SIMILAR CLIMATIC CONDITIONS AS THE SITE, AND TO BE EITHER BALLED AND BURLAPPED (BB) OR CONTAINER GROWN (CONT) AS SPECIFIED IN THE PLANT LIST.

THE REQUIREMENTS FOR MEASUREMENT, BRANCHING AND BALL SIZE SHALL CONFORM TO THE AMERICAN STANDARD FOR NURSERY STOCK SPONSORED BY THE AMERICAN NURSERY AND LANDSCAPE ASSOCIATION (ANSI Z60.1 - CURRENT EDITION).

CONTAINER GROWN NURSERY STOCK SHALL HAVE A WELL-ESTABLISHED ROOT SYSTEM REACHING THE SIDES OF THE CONTAINER TO MAINTAIN A FIRM BALL, BUT SHALL NOT HAVE EXCESSIVE ROOT GROWTH ENCIRCLING THE INSIDE OF THE CONTAINER.

CONTRACTOR TO VERIFY LOCATION OF ALL OVERHEAD AND UNDERGROUND UTILITIES PRIOR TO BEGINNING WORK. SHRUB PLANTINGS ALONG DRIVES, PARKING LOTS, AND SIDEWALKS TO BE PLACED NO CLOSER THAN 36" FROM BACK OF CURB OR EDGE OF PAVEMENT.

ALL SHRUB PLANTING BEDS SHALL BE MULCHED IN THEIR ENTIRETY WITH A MINIMUM 3" DEPTH OF PREMIUM SHREDDED HARDWOOD BARK MULCH. NO COLOR MULCH TO BE USED.

TREES IN LAWN AREAS SHALL BE INSTALLED WITH A 6" DIAMETER MULCH RING. PROVIDE A 3" MINIMUM DEPTH OF PREMIUM SHREDDED HARDWOOD BARK.

PERENNIAL AREAS TO BE COVERED WITH A THIN LAYER OF PREMIUM SHREDDED HARDWOOD BARK MULCH THAT IS NOT MORE THAN 1" IN DEPTH.

DIG SHRUB PITS 1' WIDER THAN SHRUB ROOT BALLS AND 2' WIDER THAN TREE ROOT BALLS. BACK FILL PITS WITH PLANTING MIX.

REMOVE ALL TWINE AND WIRE FROM TREE AND SHRUB ROOT BALLS. REMOVE OR ROLL DOWN BURLAP FROM THE TOP 1/3 OF TREE AND SHRUB ROOT BALLS.

ALL LANDSCAPE AREAS INCLUDING PERENNIAL BEDS TO BE PREPPED BY REMOVING UNACCEPTABLE SOILS, ROCK AND ANY MATERIALS THAT MAY BE DETRIMENTAL TO PLANT GROWTH. BACKFILL WITH CLEAN TOP SOIL AND/OR PLANTING MIX.

TREE RINGS AND PLANTING BED EDGES TO HAVE A NATURAL OR SPADE EDGE (NO EDGING MATERIAL).

REPAIR ANY LAWN AREAS WITH SOD. SOD TO BE INSTALLED USING STAGGARD JOINTS WITHOUT VOIDS AND THOROUGHLY WATERED.

SOD SHALL BE A KENTUCKY BLUEGRASS BLEND GROWN IN MINERAL OR TOPSOIL. SOD TO BE INSTALLED WITHIN 48 HOURS AFTER DELIVERY.

PERIODIC PLAN MEETS PLANT DIVERSITY REQUIREMENTS FOR MINIMUM # OF SPECIES AND NATIVE SPECIES FOR TREES, ORNAMENTAL TREES, AND SHRUBS.

PERIODIC PLAN HAS # OF PLANTS TO BE 40% EVERGREEN FOR WINTER INTEREST.

SEE CIVIL PLANS FOR PAIN GARDEN LAYOUT.

SIMPLE MASSINGS OF PERENNIALS / GROUNDCOVERS TO CREATE MOVEMENT / RHYTHM AND BALANCE WITH BUILDING ARCHITECTURE.

PLANT SPECIES ARE CHOSEN PERFORMERS IN URBAN ENVIRONMENTS REDUCING MAINTENANCE AND INCREASES SUSTAINABILITY.

LANDSCAPE PLAN

SCALE: 1" = 10' - 0"

DATE	DESIGNER	CHECKER	APPROVER
1/23/20	RJD	RJD	

LANDSCAPE ARCHITECT
FOR DATE
CHICAGO, IL
LICENSE: 157-000269

JEWELRY STORE
30 ORLAND SQUARE DRIVE
ORLAND PARK
ILLINOIS 60467

2020001
PROJECT NO.

L-1

SHEET