



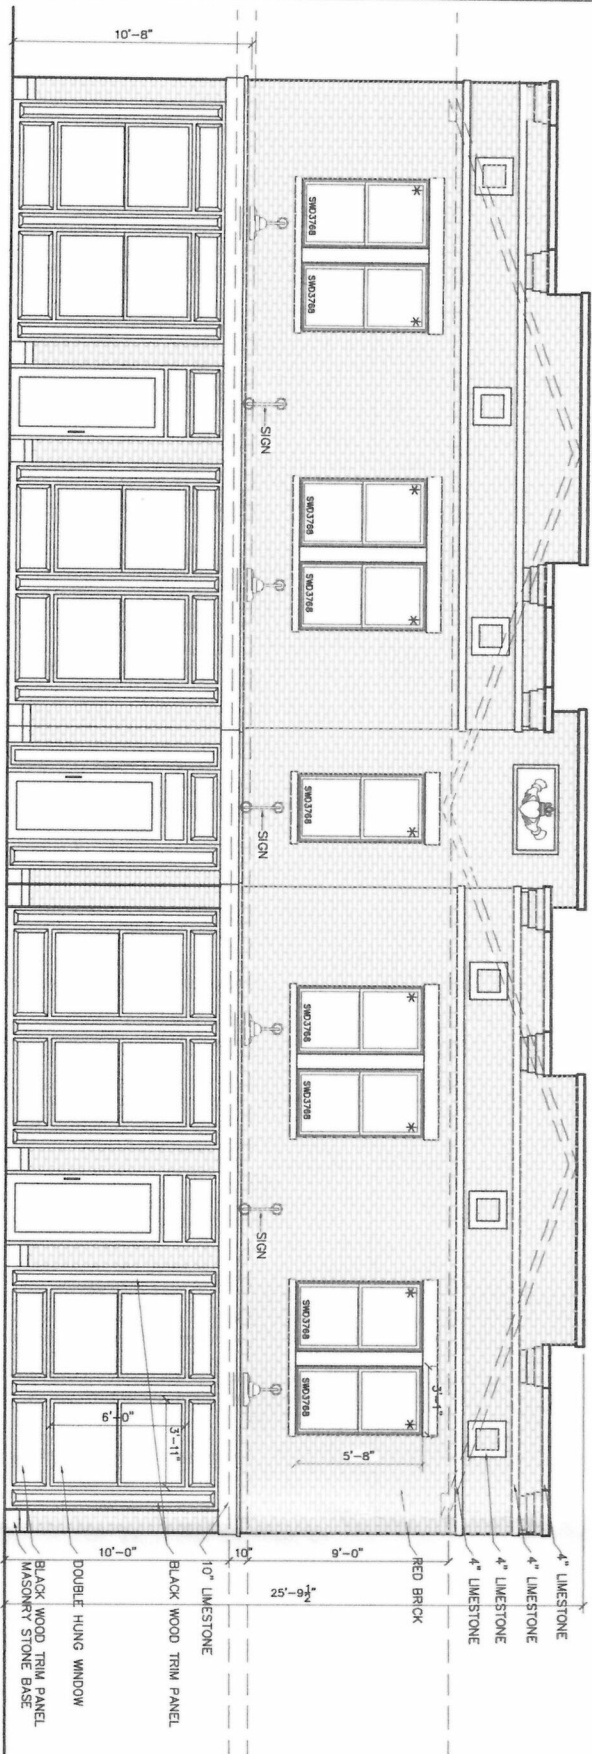


EAST ELEVATION

ORLAND PARK
ZONING ANALYSIS
1432 BEACON
FLOOR AREA RATIO
LOT WIDTH:
75 FT
LOT DEPTH:
100 FT
LOT AREA:
7500
PARKING
2 SPACES PER UNIT
BUILDING COVERAGE:
3489
BUILDING HEIGHT:
25'-9.5"
SETBACK AT FRONT:
1'-0"
SETBACK AT INTERIOR SIDE:
5'-0" EACH SIDE
SETBACK AT CORNER SIDE:
N/A
SETBACK AT REAR:

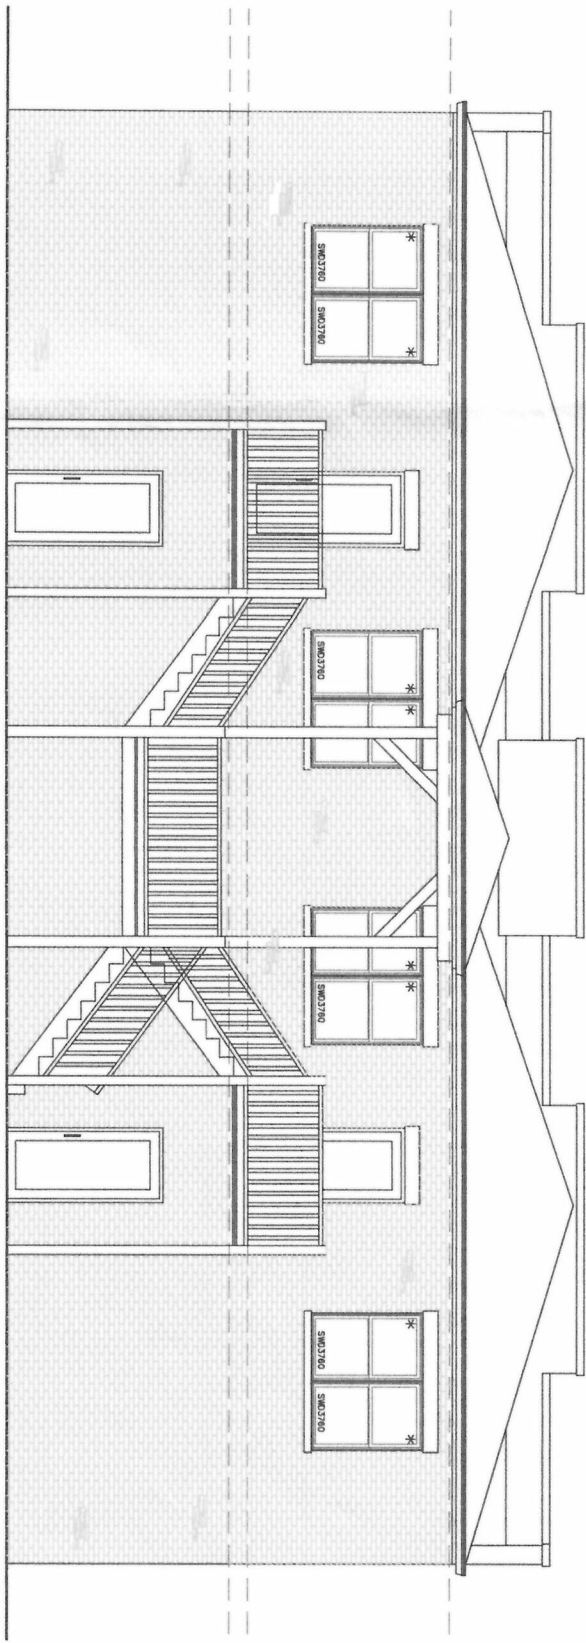


WEST ELEVATION

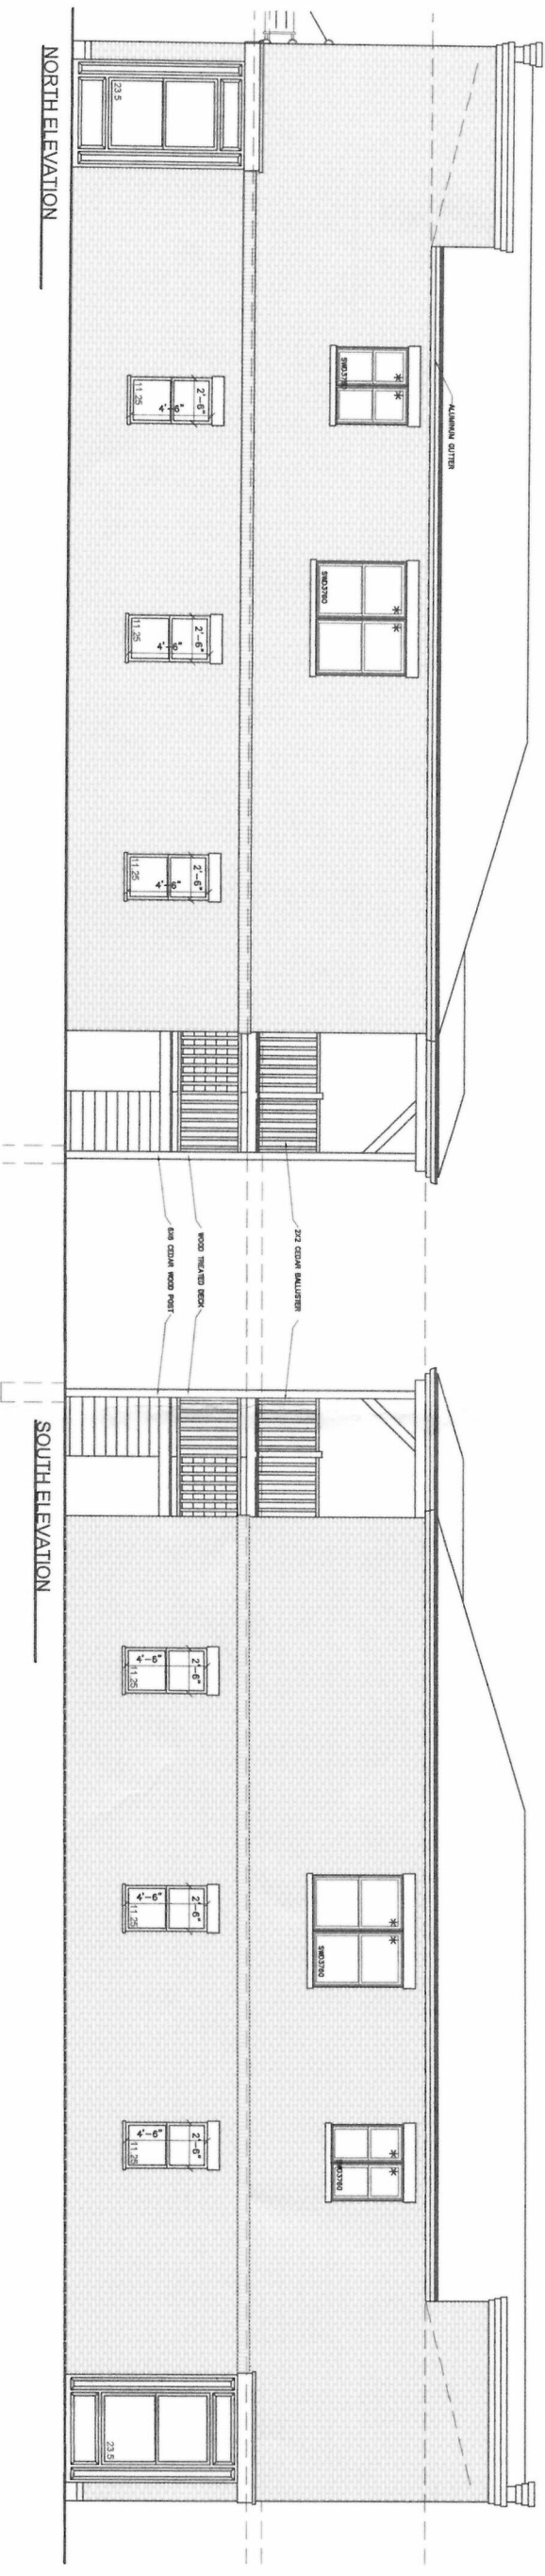

NORTH ELEVATION

SOUTH ELEVATION

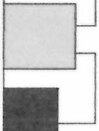


82 S. La Grange Rd.
Suite 205
La Grange, IL. 60525

f: 708-469-7674
p: 708-404-4451

PROJECT	
A-01	EXTERIOR ELEVATIONS
A-02	SECTION NOTES
A-03	CONCRETE PLAN
A-04	FIRST FLOOR PLAN
A-05	SECOND FLOOR PLAN
A-06	ROOF PLAN
A-07	SECTION + DETAILS
A-08	ELECTRICAL PLAN
A-09	ELECTRICAL NOTES

MIXED US BUILDING
14332 BEACON AVE.
ORLAND IL. 60462

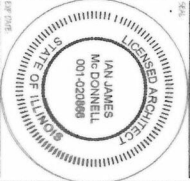

DATE	10/1/2016
BY	IAN JAMES McDONNELL
REVISIONS	
1	
2	
3	
4	
5	
6	
7	
8	
9	
10	

3.28.2017
2016-138
A-2.0

