




**SOUTH ELEVATION**

| ELEVATION MATERIALS |                                                            |
|---------------------|------------------------------------------------------------|
| Type                | Material/Description                                       |
| 1                   | PREFINISHED ALUMINUM PANEL SYSTEM                          |
| 2                   | PREFINISHED ALUMINUM CANOPY                                |
| 3                   | PREFINISHED ALUMINUM COLUMN COVER                          |
| 4                   | FACE BRICK                                                 |
| 5                   | MASONRY SILL                                               |
| 6                   | KEystone LANDSCAPE RETAINING WALL SYSTEM                   |
| 7                   | PREFINISHED ALUMINUM RAILING SYSTEM                        |
| 8                   | PREFINISHED ALUMINUM ACCENT MULLION                        |
| 9                   | SPANDREL GLASS IN PREFINISHED ALUMINUM MULLION SYSTEM      |
| 10                  | TINTED VISION GLASS IN PREFINISHED ALUMINUM MULLION SYSTEM |
| 11                  | PREFINISHED METAL COPING                                   |
| 12                  | PROJECTING PREFINISHED ALUMINUM SUN SHADE                  |
| 13                  | MASONRY ACCENT                                             |
| 14                  | PREFINISHED METAL LATTICE                                  |
| 15                  | PREFINISHED METAL PANEL                                    |

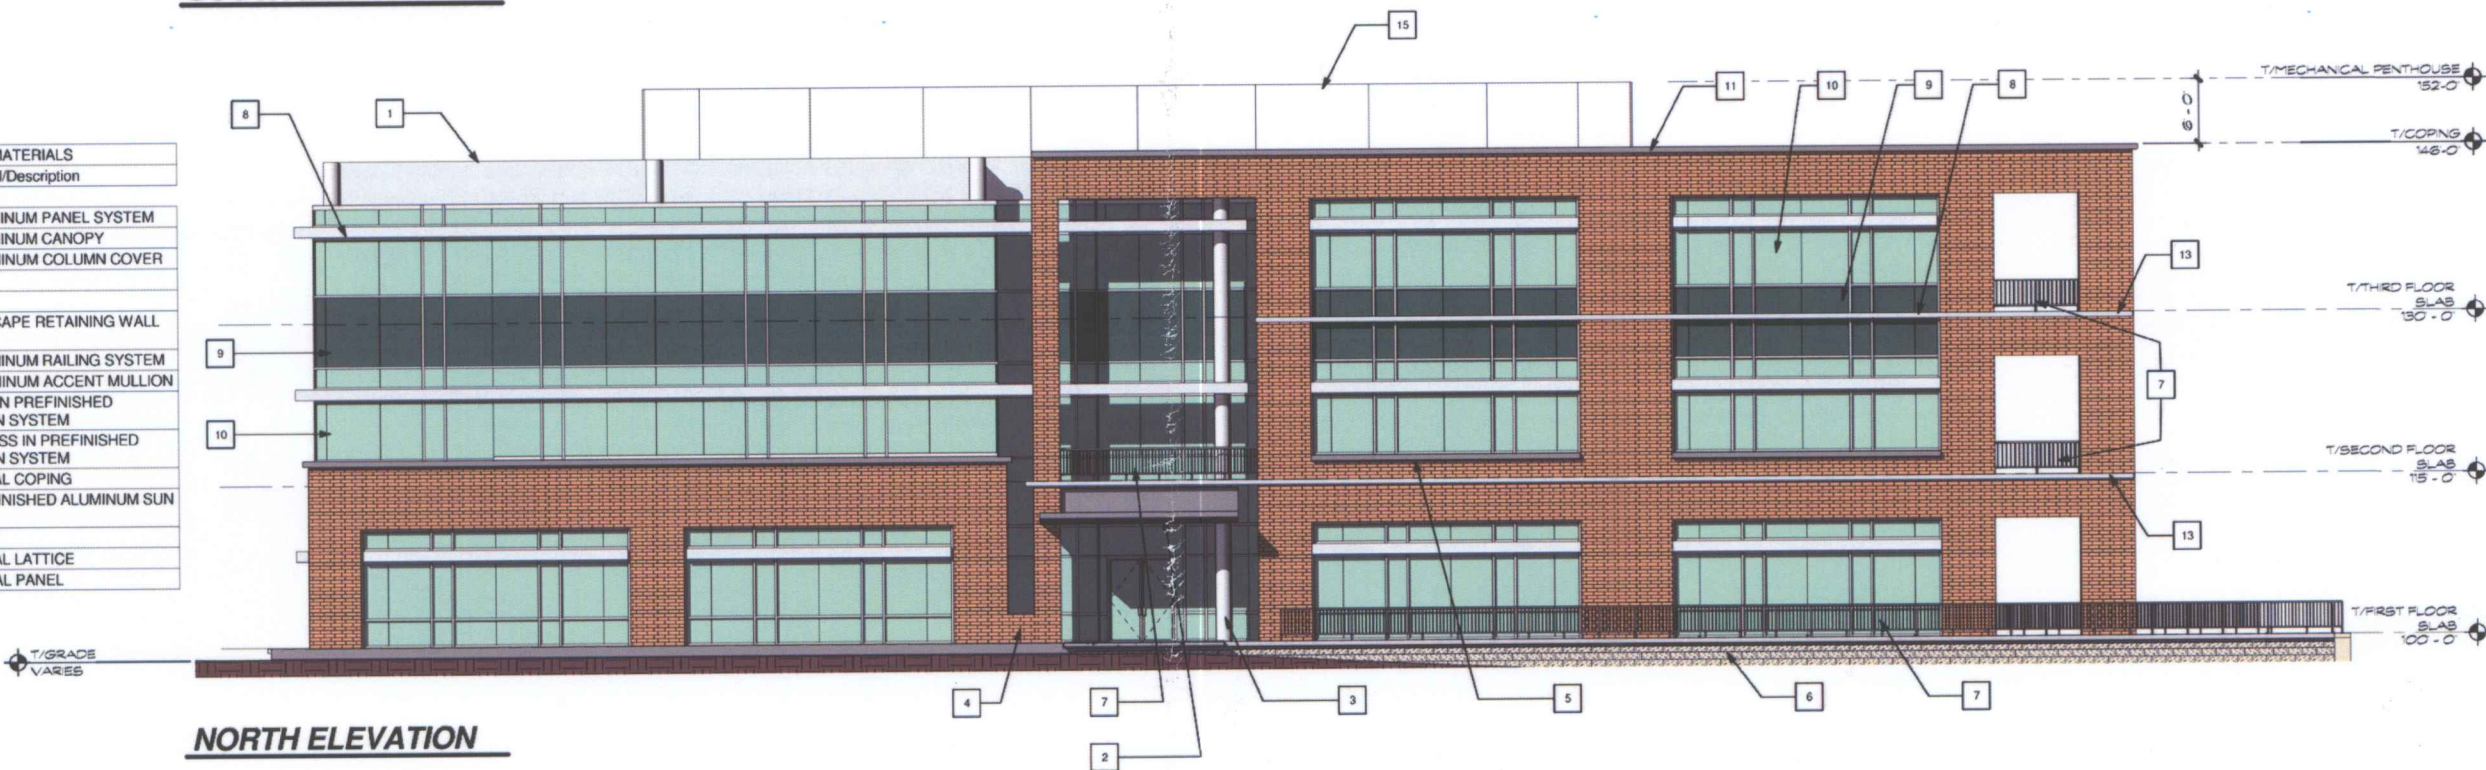

**NORTH ELEVATION**



AMERICAN TECHNICAL PUBLISHERS

- NORTH AND SOUTH ELEVATIONS -

0 25  
07.06.2007

ARCHITECT

Architect  
Interior  
Planning