


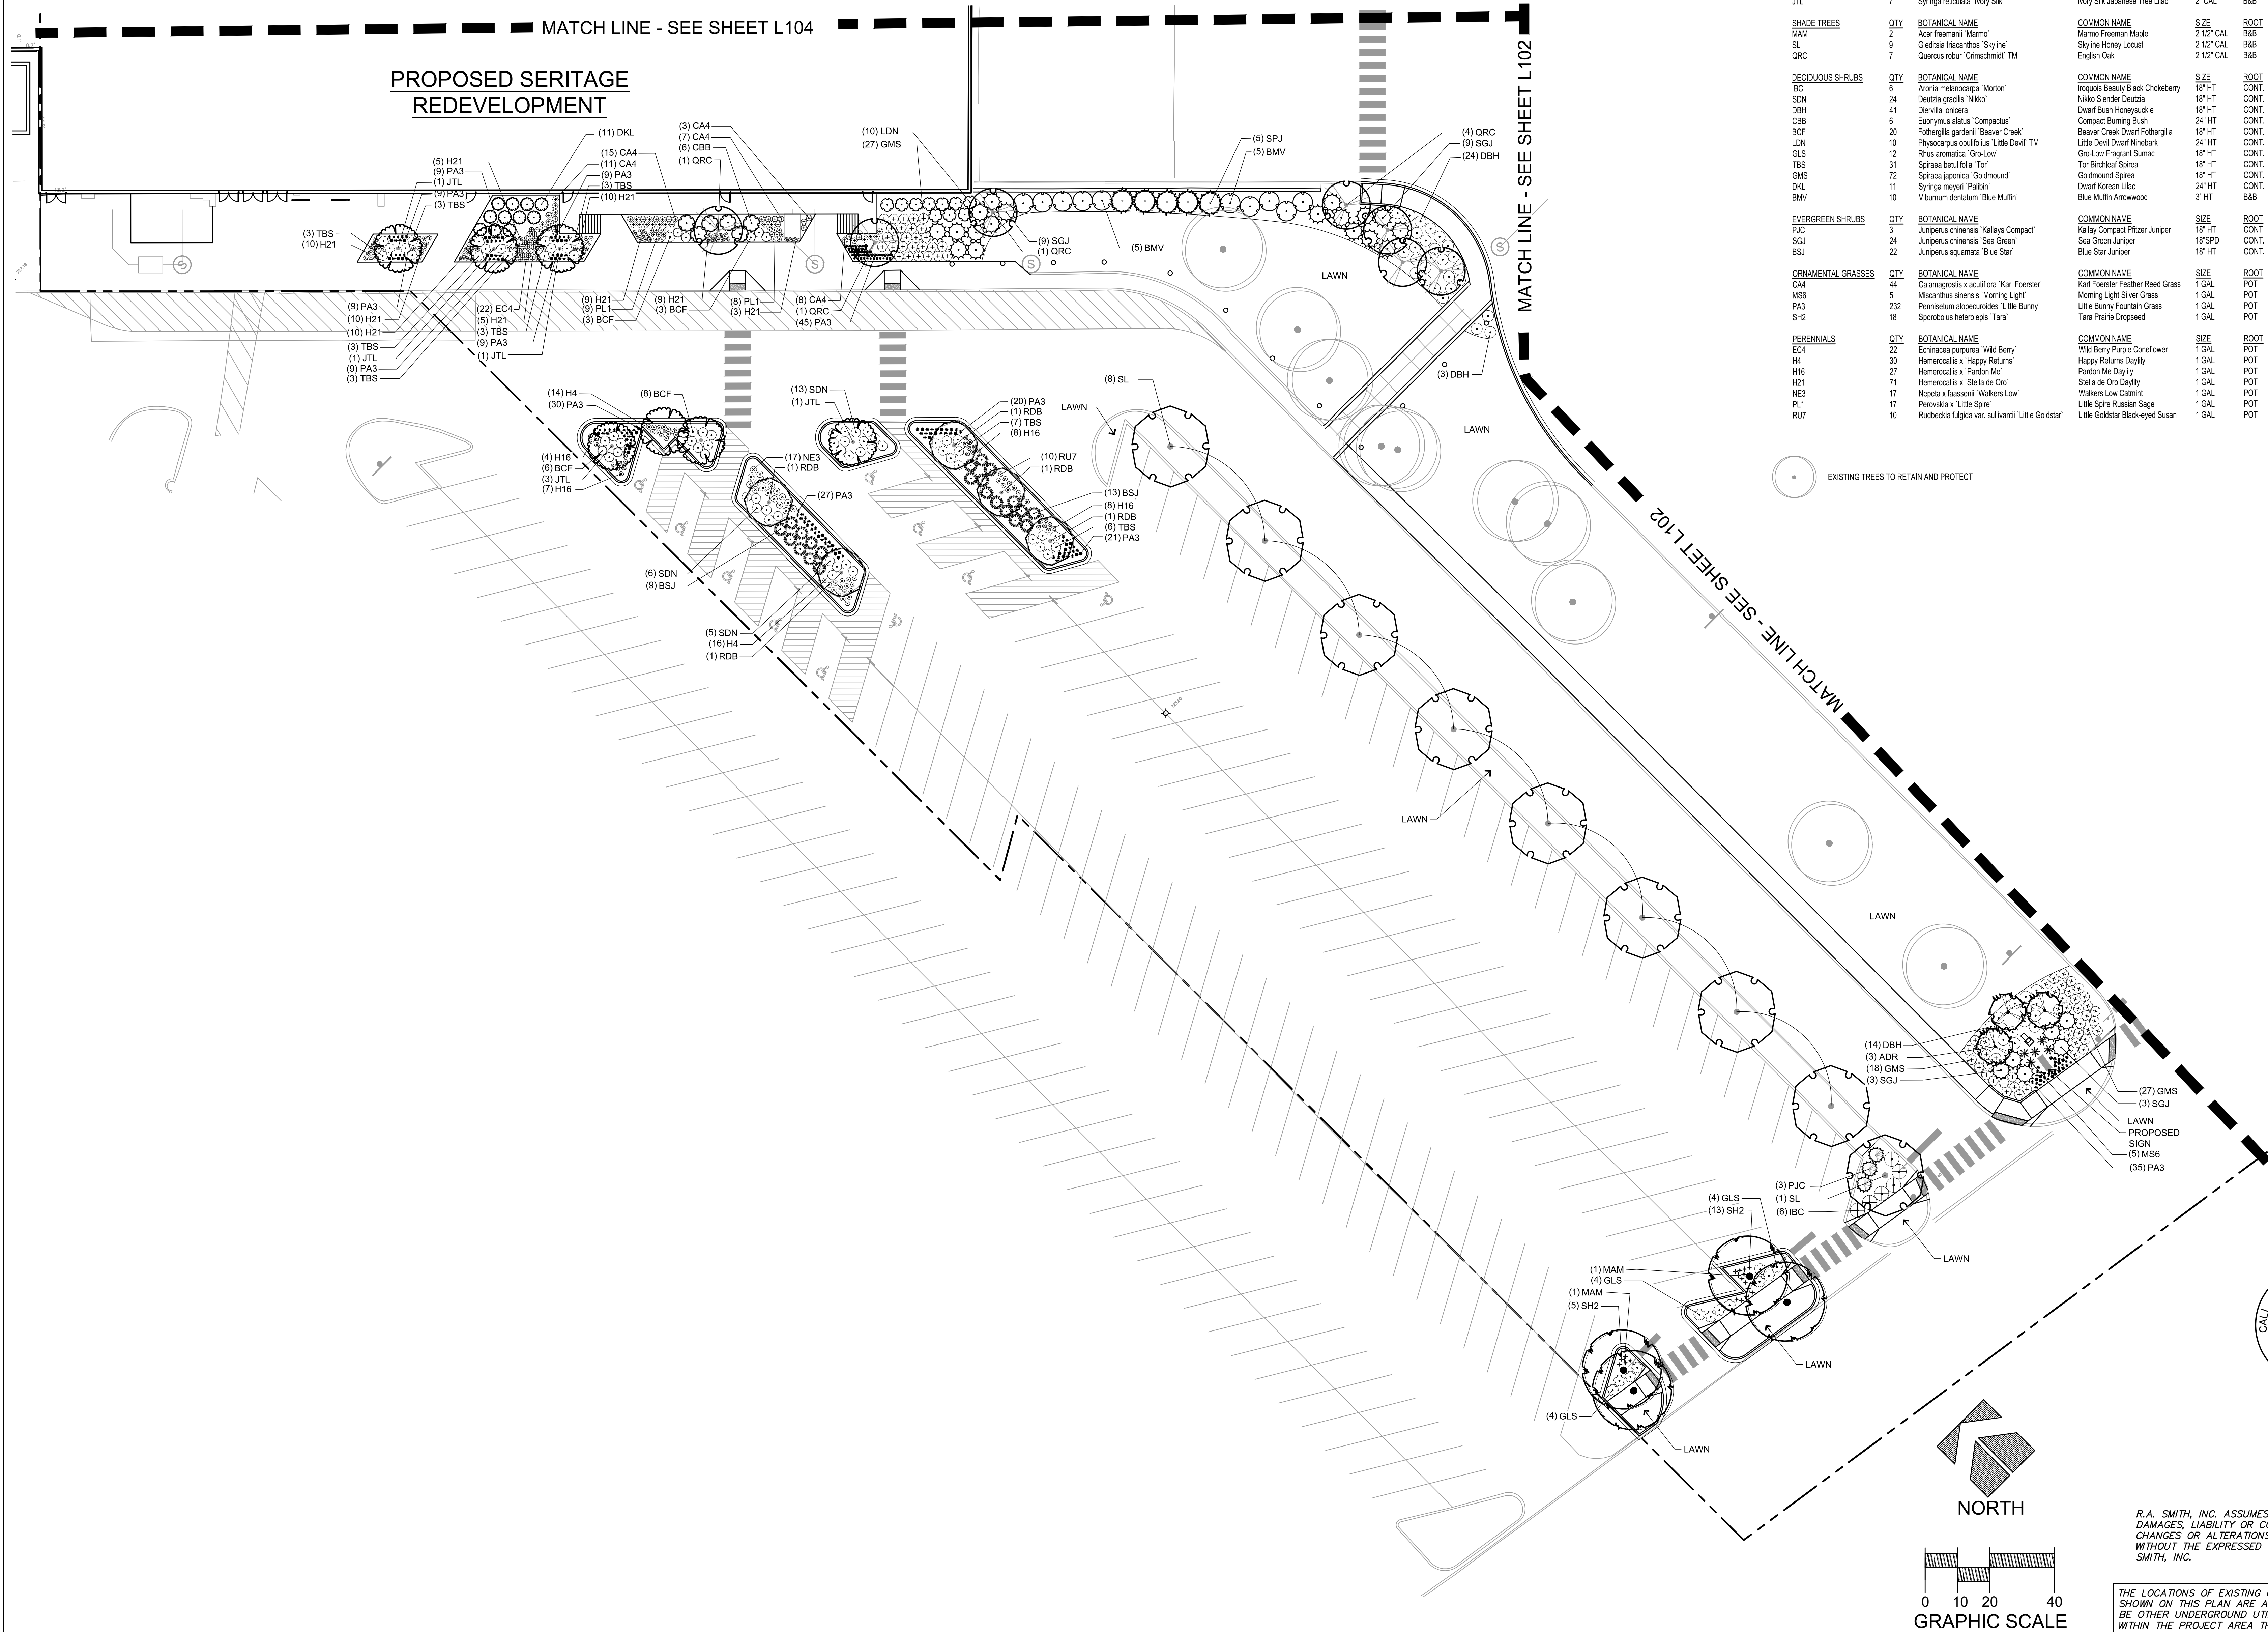

PLANT SCHEDULE SOUTH WEST

EVERGREEN TREES	QTY	BOTANICAL NAME	COMMON NAME	SIZE	ROOT	REMARKS
SPJ	5	Juniperus x J.N. Select	Star Power Juniper	6' HT	B&B	Semi-sheared, fully branched to ground
ORNAMENTAL TREES	QTY	BOTANICAL NAME	COMMON NAME	SIZE	ROOT	REMARKS
RDB	5	Cercis canadensis	Eastern Redbud	2" CAL	B&B	Full, matching heads. Northern grown
ADR	3	Malus x 'Adronlack'	Adronlack Crab Apple	2" CAL	B&B	Full, matching heads
JTL	7	Syringa reticulata 'Ivory Silk'	Ivory Silk Japanese Tree Lilac	2" CAL	B&B	Full, matching heads
SHADE TREES	QTY	BOTANICAL NAME	COMMON NAME	SIZE	ROOT	REMARKS
MAM	2	Acer freemanii 'Marmo'	Marmo Freeman Maple	2 1/2" CAL	B&B	Full, matching heads
SL	9	Gleditsia inaequalis 'Skyline'	Skyline Honey Locust	2 1/2" CAL	B&B	Full, matching heads
QRC	7	Quercus robur 'Crimschmidt' TM	English Oak	2 1/2" CAL	B&B	Full, matching heads
DECIDUOUS SHRUBS	QTY	BOTANICAL NAME	COMMON NAME	SIZE	ROOT	REMARKS
IBC	6	Aronia melanocarpa 'Morton'	Iniquity Beauty Black Chokeberry	18" HT	CONT.	
SDN	24	Deutzia gracilis 'Nikko'	Nikko Slender Deutzia	18" HT	CONT.	
DBH	41	Diervilla lonicera	Dwarf Bush Honeysuckle	18" HT	CONT.	
GBS	6	Eunymus alatus 'Compactus'	Compact Burning Bush	24" HT	CONT.	
BCF	20	Fothergilla gardenii 'Beaver Creek'	Beaver Creek Dwarf Fothergilla	18" HT	CONT.	
LDN	10	Physocarpus opulifolius 'Little Devil' TM	Little Devil Dwarf Ninebark	24" HT	CONT.	
GLS	12	Rhus aromatica 'Gro-Low'	Gro-Low Fragrant Sumac	18" HT	CONT.	
TBS	31	Spiraea betulifolia 'Tor'	Tor Brimble Spirea	18" HT	CONT.	
GMS	72	Spiraea japonica 'Goldmound'	Goldmound Spirea	18" HT	CONT.	
DKL	11	Syringa meyeri 'Palton'	Dwarf Korean Lilac	24" HT	CONT.	
BMV	10	Viburnum dentatum 'Blue Muffin'	Blue Muffin Arrowwood	3' HT	B&B	
EVERGREEN SHRUBS	QTY	BOTANICAL NAME	COMMON NAME	SIZE	ROOT	REMARKS
PJC	3	Juniperus chinensis 'Kallay Compact'	Kallay Compact Pfitzer Juniper	18" HT	CONT.	
SGJ	24	Juniperus chinensis 'Sea Green'	Sea Green Juniper	18" SPD	CONT.	
BSJ	22	Juniperus squamata 'Blue Star'	Blue Star Juniper	18" HT	CONT.	
ORNAMENTAL GRASSES	QTY	BOTANICAL NAME	COMMON NAME	SIZE	ROOT	REMARKS
CA4	44	Calamagrostis x acutiflora 'Karl Foerster'	Karl Foerster Feather Reed Grass	1 GAL	POT	24" Spacing
MS6	5	Miscanthus sinensis 'Morning Light'	Morning Light Silver Grass	1 GAL	POT	38" Spacing
PA3	232	Pennisetum alopecuroides 'Little Bunny'	Little Bunny Fountain Grass	1 GAL	POT	12" Spacing
SH2	18	Sporobolus heterolepis 'Tara'	Tara Prairie Dropseed	1 GAL	POT	18" Spacing
PERENNIALS	QTY	BOTANICAL NAME	COMMON NAME	SIZE	ROOT	REMARKS
EC4	22	Echinacea purpurea 'Wild Berry'	Wild Berry Purple Coneflower	1 GAL	POT	
H4	30	Hemerocallis x 'Happy Returns'	Happy Returns Daylily	1 GAL	POT	
H16	27	Hemerocallis x 'Paradise Me'	Paradise Me Daylily	1 GAL	POT	
H21	71	Hemerocallis x 'Stella de Oro'	Stella de Oro Daylily	1 GAL	POT	
NE3	17	Nepeta x 'fassenii' 'Walkers Low'	Walkers Low Catmint	1 GAL	POT	
PL1	17	Perovskia x 'Little Spire'	Little Spire Russian Sage	1 GAL	POT	
RU7	10	Rudbeckia fulgida var. sullivanti 'Little Goldstar'	Little Goldstar Black-eyed Susan	1 GAL	POT	


EXISTING TREES TO RETAIN AND PROTECT

WARNING



CALL BEFORE YOU DIG

NORTH

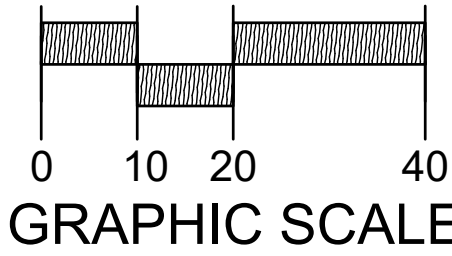

R.A. SMITH, INC. ASSUMES NO RESPONSIBILITY FOR DAMAGES, LIABILITY OR COSTS RESULTING FROM CHANGES OR ALTERATIONS MADE TO THIS PLAN WITHOUT THE EXPRESSED WRITTEN CONSENT OF R.A. SMITH, INC.

THE LOCATIONS OF EXISTING UTILITY INSTALLATIONS AS SHOWN ON THIS PLAN ARE APPROXIMATE. THERE MAY BE OTHER UNDERGROUND UTILITY INSTALLATIONS WITHIN THE PROJECT AREA THAT ARE NOT SHOWN.

DESCRIPTION

DATE



SITE CIVIL ENGINEER:
R.A. SMITH, INC.
16475 W. BLUEMOUND ROAD
SUITE 200
BROOKFIELD, WI 53005
PH: 262/781-1000



CREATIVITY BEYOND ENGINEERING
rasmith.com

SERITAGE REDEVELOPMENT - ORLAND SQUARE
2 ORLAND SQUARE DRIVE
VILLAGE OF ORLAND PARK, ORLAND TOWNSHIP, COOK COUNTY, IL

LANDSCAPE PLAN
SOUTH WEST

© COPYRIGHT 2019
R.A. Smith, Inc.

DATE: 03-19-19

SCALE: 1" = 20'

JOB NO. 3170138

PROJECT MANAGER:
JEFFREY T. NANCE

DESIGNED BY: NJW/CNS

CHECKED BY: CNS

SHEET NUMBER
L101