


File: P:\1501 Simon Park and Orland Square.dwg\cadd\sheet\1501 LA104 - Playground Equipment Plan.dwg

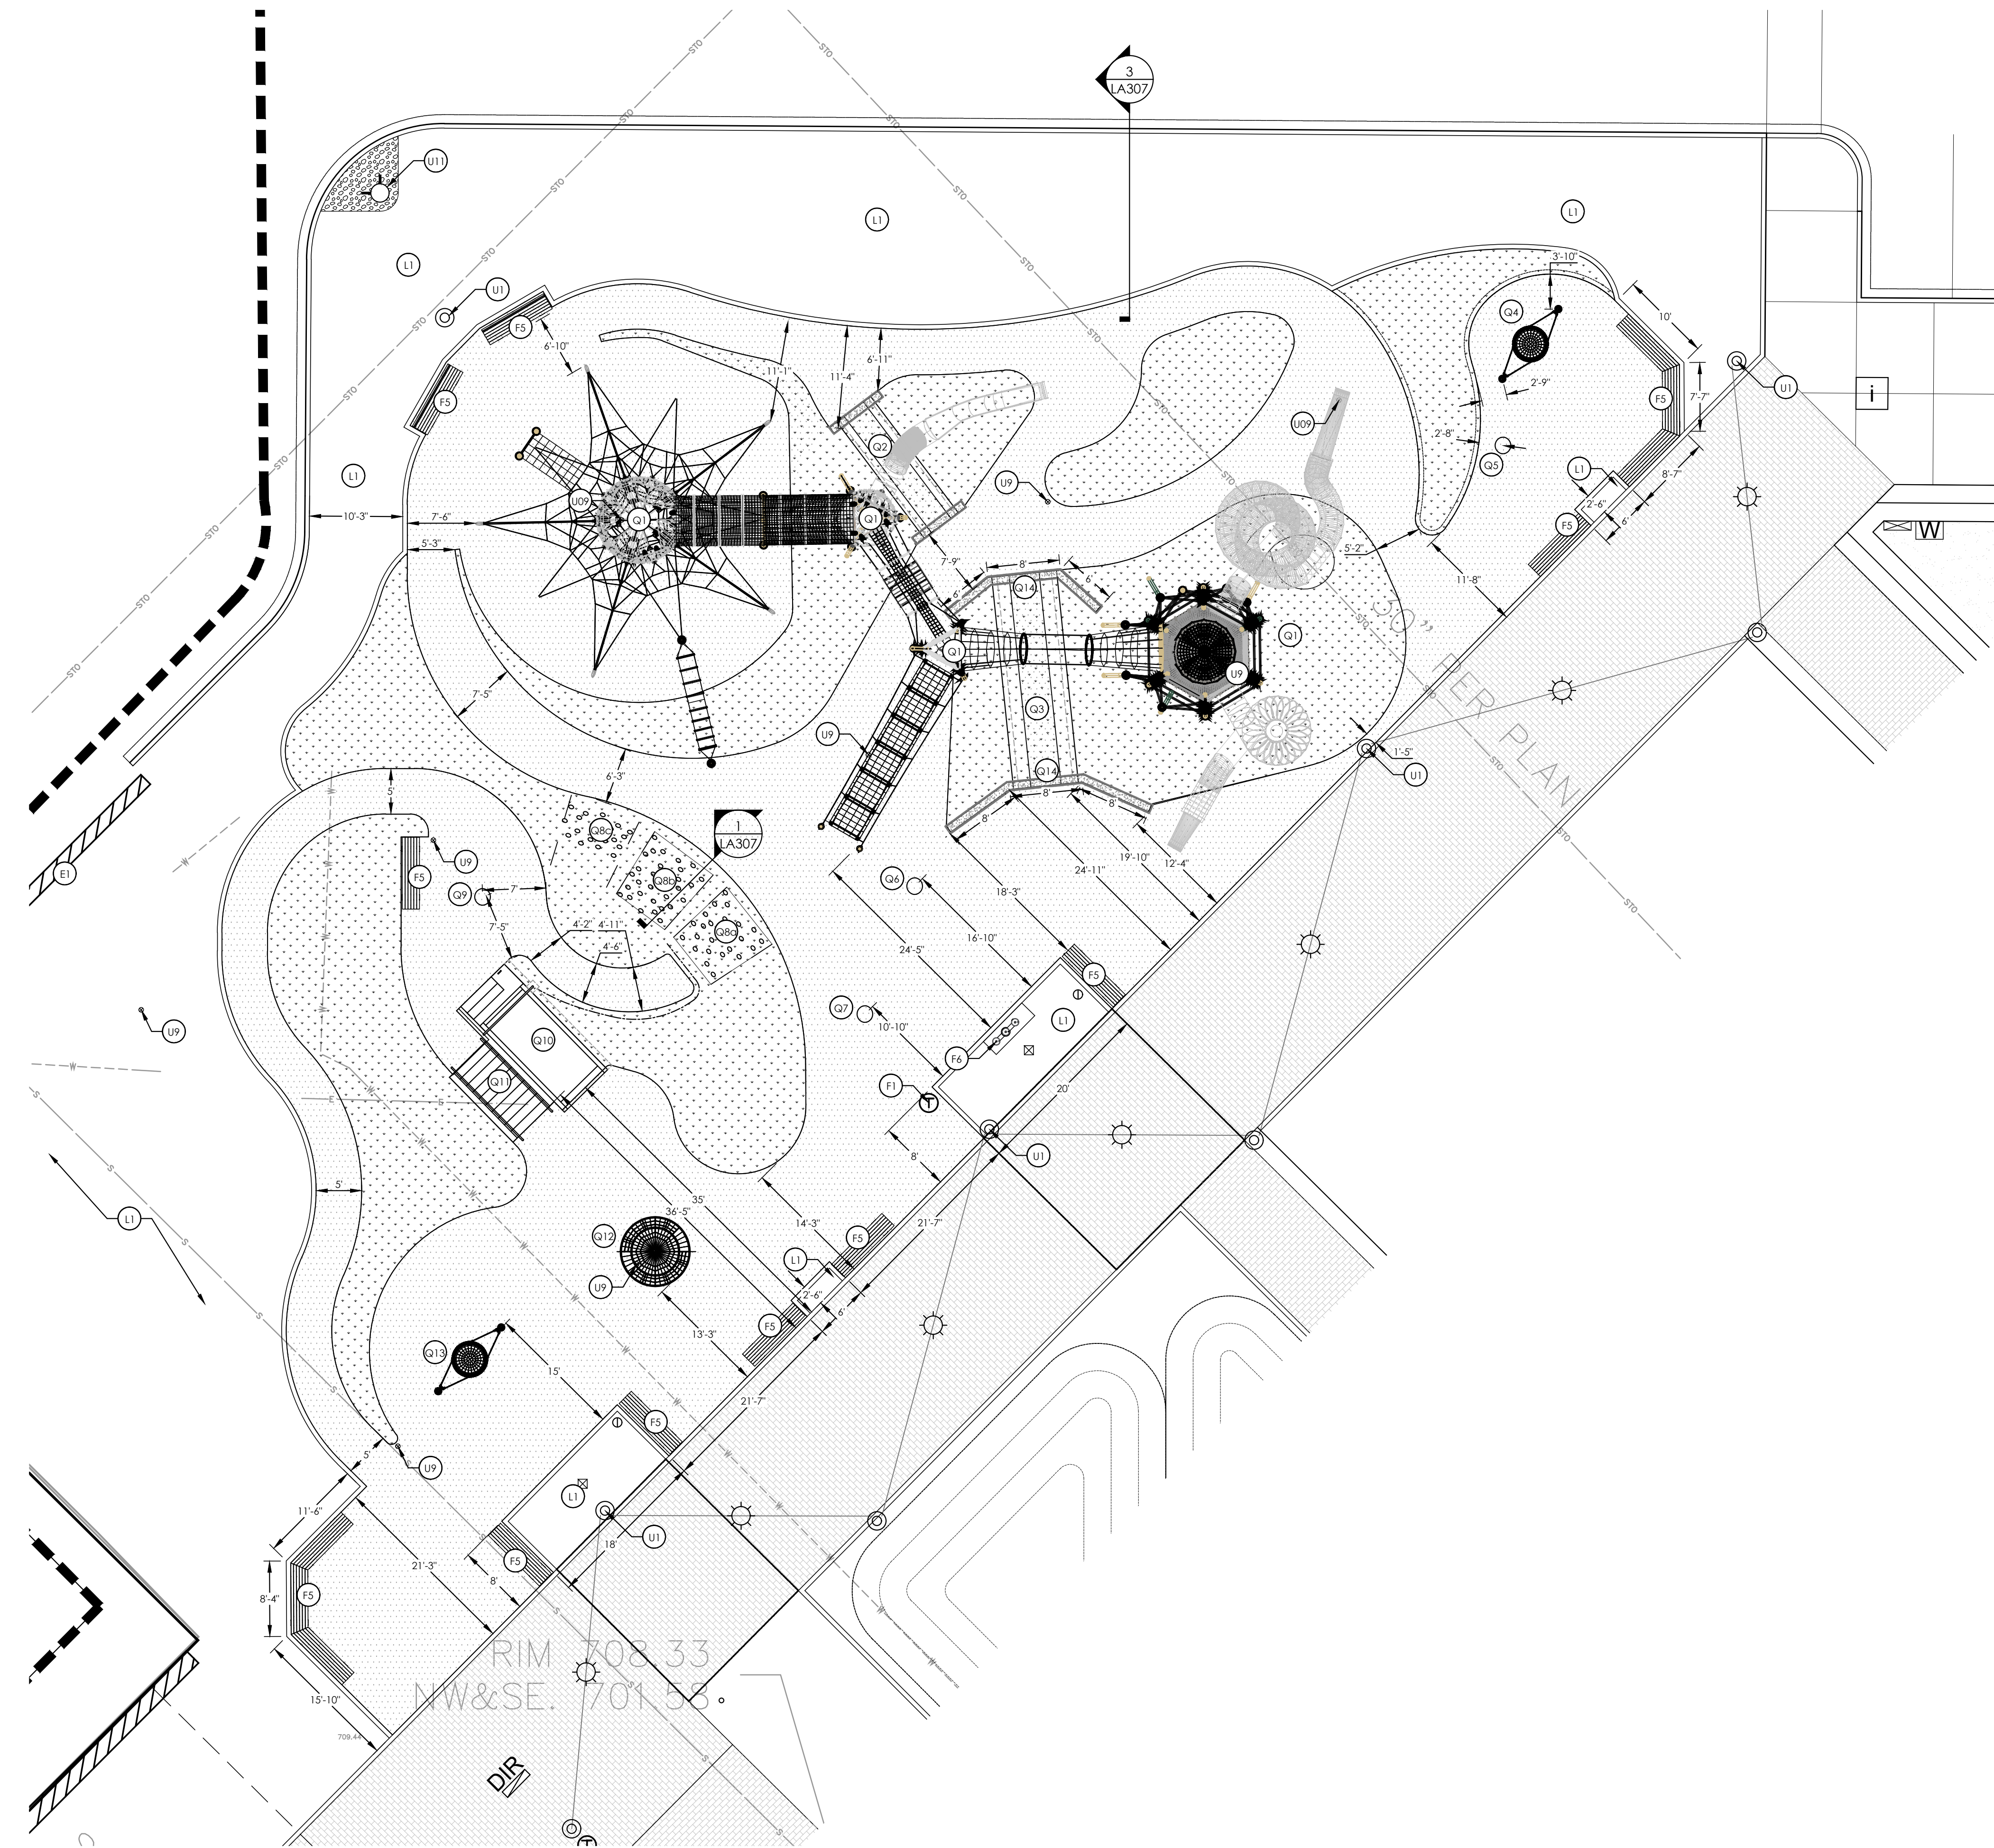

1 PLAY EQUIPMENT PLAN
SCALE: 1" = 20'

LAYOUT KEYNOTES:

ITEM	DESCRIPTION	DETAIL REFERENCE
FURNISHINGS		
F1	LITTER RECEPTACLE	SEE SPECIFICATION
F5	BENCH	SEE SHEET LA315
F6	TRI-LEVEL DRINKING FOUNTAIN	SEE DETAIL 2/LA303

LANDSCAPE

L1	PLANT BED	SEE LANDSCAPE PLAN + SCHEDULE
L2	TURF SOD	SEE LANDSCAPE PLAN + SCHEDULE

PLAY EQUIPMENT

Q1	BERLINER, TOWER CLIMB & NET SYSTEM	SEE SPECIFICATION
Q2	CONCRETE PLAY TUNNEL	SEE DETAILS 1-9/LA308
Q3	ACCESSIBLE PLAY TUNNEL	SEE DETAILS 10-16/LA308
Q4	BERLINER, CUP SWING	SEE SPECIFICATION
Q5	KOMPAN, SPINNER BOWL	SEE SPECIFICATION
Q6	KOMPAN, SPINNER BOWL	SEE SPECIFICATION
Q7	KOMPAN, SPINNER BOWL	SEE SPECIFICATION
Q8a	CLIMBING HOLDS, 2-5 YEARS OLD (QTY: 66)	SEE DETAILS 12 & 13/LA304
Q8b	CLIMBING HOLDS, 5-7 YEARS OLD (QTY: 46)	SEE DETAILS 12 & 13/LA304
Q8c	CLIMBING HOLDS, 8-12 YEARS OLD (QTY: 20)	SEE DETAILS 12 & 13/LA304
Q9	KOMPAN, SPINNER BOWL	SEE SPECIFICATION
Q10	CONCRETE SLIDE	SEE SHEET LA305
Q11	CONCRETE STAIRS AND HANDRAIL	SEE SHEET LA305
Q12	BERLINER, OTANNENBAUM SPINNER	SEE SPECIFICATION
Q13	BERLINER, BOWL SWING	SEE SPECIFICATION
Q14	HEAD/WING WALL W/ VERTICAL SLAT FACADE	SEE SHEET LA308

UTILITIES

U1	LIGHT POLE AND FIXTURES	REFER TO CIVIL DRAWINGS
U9	AREA DRAIN	REFER TO CIVIL DRAWINGS
U11	FIRE HYDRANT	REFER TO CIVIL DRAWINGS

EXISTING STRUCTURES

E1	EXISTING WALL
----	---------------



**RUNDELL
ERNSTBERGER
ASSOCIATES**

Land Architecture + Urban Design + Land Planning
618 East Market Street, Indianapolis, IN 46202
TE [317] 263.0127 FX [317] 263.2080

611 W Main Street, Suite 201, Louisville, KY 40202
TE [502] 561.8676 FX [502] 561.9076
www.reasite.com


PREPARED FOR:

SUBCONSULTANT:

PROJECT:

ORLAND SQUARE MALL PROPOSED MULTIPURPOSE ACTIVITY SPACE

288 Orland Square Drive, Orland Park, IL 60462

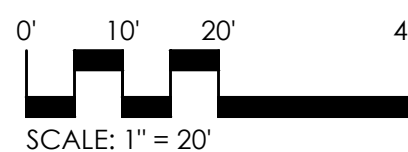

REVISIONS:

NO.	BY	DESCRIPTION	DATE


COPYRIGHT NOTICE:

THE CONCEPTS, IDEAS, DESIGNS, PLANS, AND DETAILS AS SHOWN ON THIS DOCUMENT ARE THE SOLE PROPERTY OF RUNDELL ERNSTBERGER ASSOCIATES, INC. AND WERE CREATED, DEVELOPED, AND PREPARED FOR USE ON THIS PROJECT BY THE PROJECT TEAM OF THE FIRM. NO PART OF THIS DOCUMENT SHALL BE REPRODUCED OR TRANSMITTED IN ANY FORM OR BY ANY MEANS, ELECTRONIC OR MECHANICAL, INCLUDING PHOTOCOPYING, RECORDING, OR BY ANY INFORMATION STORAGE AND RETRIEVAL SYSTEM, WITHOUT THE EXPRESS WRITTEN PERMISSION OF RUNDELL ERNSTBERGER ASSOCIATES, LLC. THE OWNER/CITY SHALL BE PERMITTED TO RETAIN COPIES FOR INFORMATION AND REFERENCE IN CONNECTION WITH THIS PROJECT.

DRAWING NAME:

**PLAYGROUND
EQUIPMENT PLAN**

CERTIFICATION:

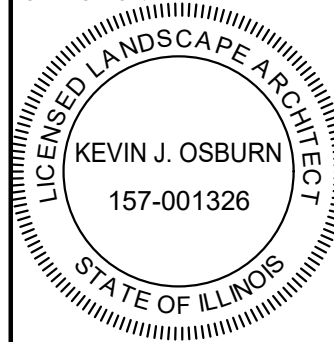

REA Project #: 171501
Date: 02/21/2019
Drawn by: AR
Reviewed by: DL

Kevin Osburn

DRAWING #:

DATE: 02/21/2019

EXPIRES: 08/31/2019

LA104