



PLAT OF SURVEY
 STONELAKE SURVEY CO., LTD.
 REGISTERED LAND SURVEYORS
 11659 S. MAYFIELD AVENUE
 ALSIP, ILLINOIS 60803
 PHONE: 708-388-1010

LEGAL DESCRIPTION

LOT 1 IN PARK HILL COMMONS BEING A SUBDIVISION OF PART OF THE SOUTHEAST QUARTER OF SECTION 15, TOWNSHIP 36 NORTH, RANGE 12 EAST OF THE THIRD PRINCIPAL MERIDIAN, IN COOK COUNTY ILLINOIS, RECORDED MARCH 20, 2000 AS DOCUMENT 00196207.

PARK HILL SUBDIVISION UNIT NO. 2

GRAPHIC SCALE

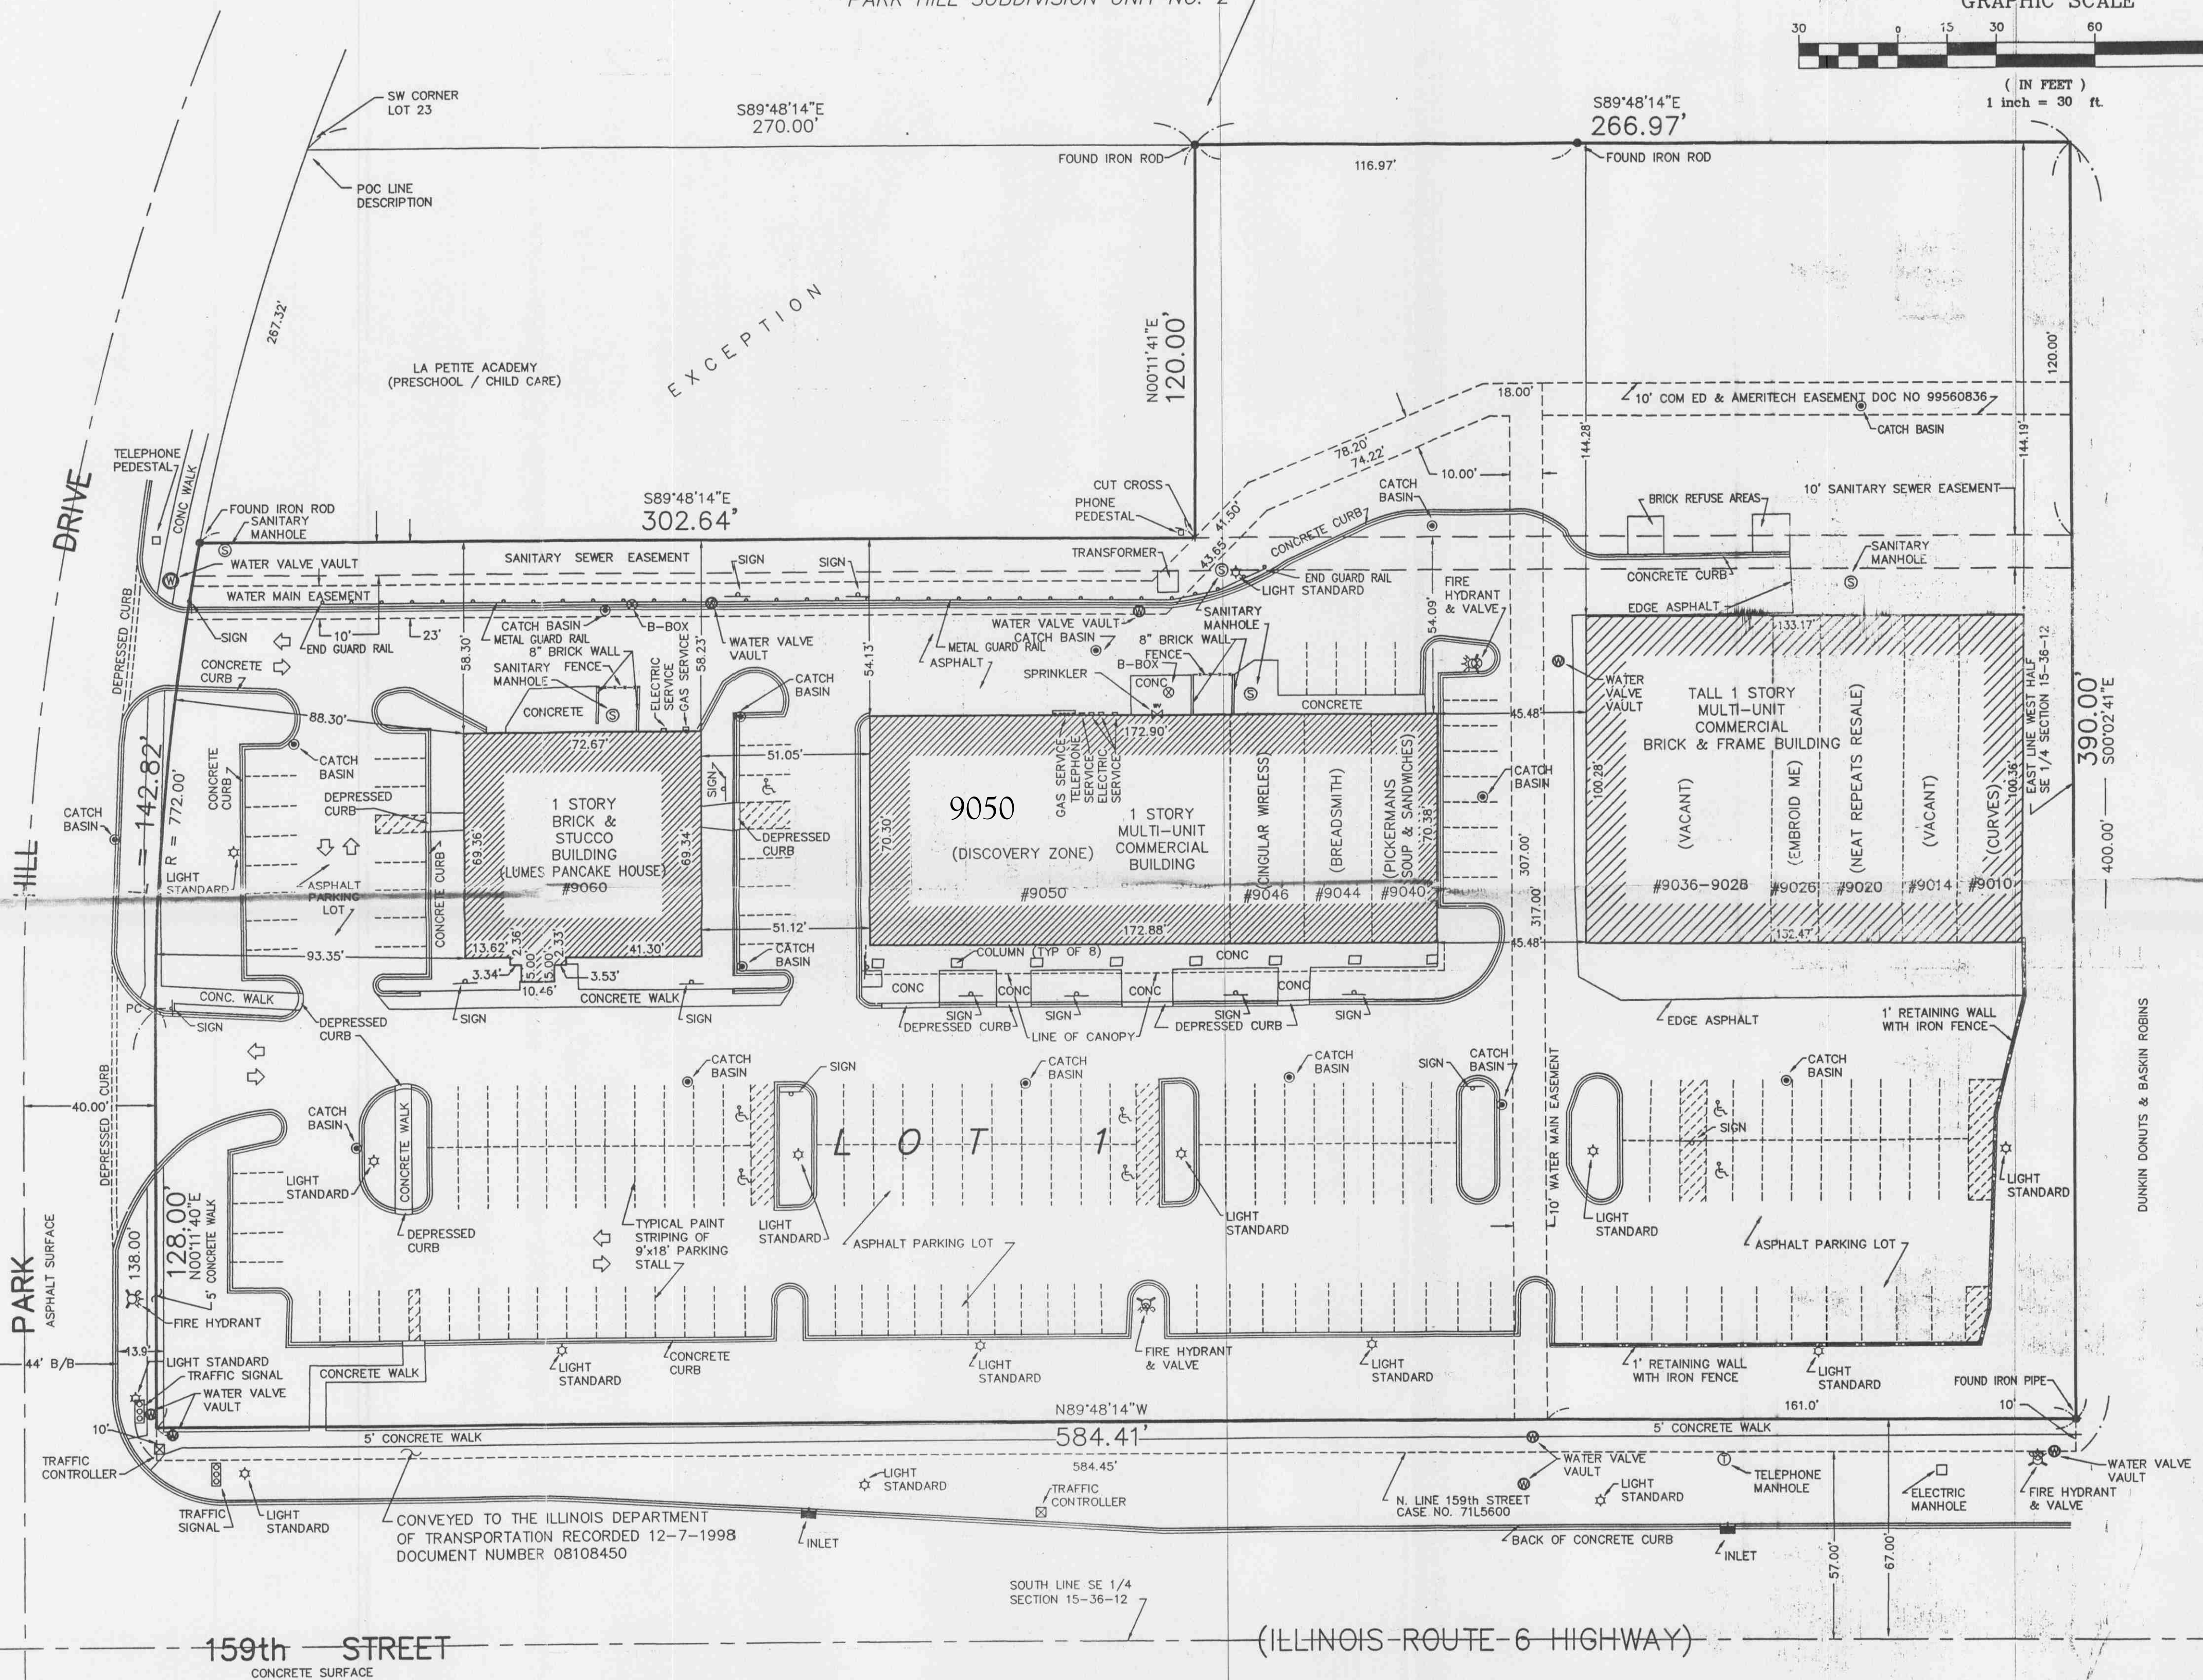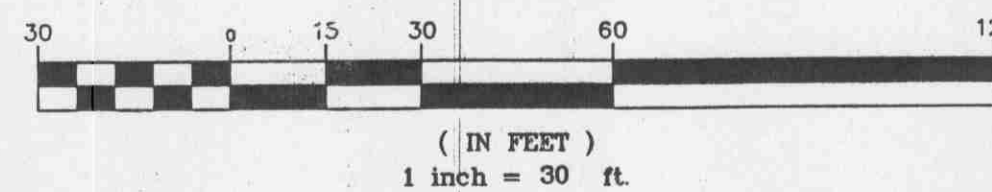

STATE OF ILLINOIS)
 COUNTY OF COOK) S.S.

TO: CHICAGO TITLE INSURANCE COMPANY
 NATIONAL CITY BANK OF MICHIGAN/ILLINOIS
 US BANK AS TRUST NO. 7849

THIS IS TO CERTIFY THAT THIS MAP OR PLAT AND THE SURVEY ON WHICH IT IS BASED WERE MADE (i) IN ACCORDANCE WITH "MINIMUM STANDARD DETAIL REQUIREMENTS FOR ALTA/ACSM LAND TITLE SURVEYS", JOINTLY ESTABLISHED AND ADOPTED BY ALTA, ACSM AND NSPS IN 1999, AND INCLUDES ITEMS 1, 2, 3, 4, 6, 7, 8, 10, 16, 16.1, 13 OF TABLE A THEREOF, AND (ii) PURSUANT TO THE ACCURACY STANDARDS (AS ADOPTED BY ALTA AND ACSM AND IN EFFECT ON THE DATE OF THIS CERTIFICATION) OF A(N) URBAN SURVEY.

THE SURVEY MEASUREMENTS WERE MADE IN ACCORDANCE WITH THE "MINIMUM ANGLE, DISTANCE, AND CLOSURE REQUIREMENTS FOR SURVEY MEASUREMENTS WHICH CONTROL LAND BOUNDARIES FOR ALTA/ACSM LAND TITLE SURVEYS."

WORK DONE IN ACCORDANCE WITH CHICAGO TITLE INSURANCE COMPANY COMMITMENT NUMBER 1401 008079635; EFFECTIVE DATE: JANUARY 17, 2002

STONELAKE SURVEY CO., LTD.

DATE: 2-5-03

BY: Marvin R. Stonelake

Revised legal description 2-19-03

ILLINOIS REGISTERED LAND SURVEYOR

REVISED CERTIFICATE 10/01/2003



STRIPED PARKING STALL STATISTICS

171 REGULAR PARKING STALLS
7 HANDICAPPED PARKING STALLS
178 TOTAL

AREA = 4.341 ACRES ±
 PIN = 27-15-400-015-0000

THE ABOVE PROPERTY IS IN A ZONE "C"
 (AREA OF MINIMAL FLOODING) ACCORDING
 TO THE FIRM COMMUNITY PANEL NUMBER
 170140 0003 C DATED FEBRUARY 4, 1981.

W.O. # 12-11-02
 ADDRESS PARK HILL DRIVE AT 159th STREET
 SURVEYED FOR LORI KAPALDO
 AETNA DEVELOPMENT CORP.
 ORDER NO. 7061 (B)
 BOOK 489 PAGE 17
 REFER TO DEED TITLE POLICY AND LOCAL ORDINANCES
 FOR BUILDING RESTRICTIONS & EASEMENTS
 NO MEASUREMENTS ARE TO BE ASSUMED BY SCALING