







1	01-01-06	
2	07-30-07	Final
3	08-14-07	Rev 3
4	09-14-07	Final
5	11-05-07	Rev.4
6	01-25-08	Rev 5
7	04-28-08	Rev 6
8	06-17-08	Rev 7
9	06-24-08	FINAL
Issued For Permit:		20060101
Issued for Construction		20060101
Checked By:		CC
Drawn By:		CC/CM/KK

I HEREBY CERTIFY THAT THESE PLANS WERE PREPARED UNDER MY DIRECT SUPERVISION AND TO THE BEST OF MY KNOWLEDGE CONFORM TO THE BUILDING CODES AND ORDINANCES OF:
Orland Park IL
FOR SHEETS:
FOR SHEETS:
FOR SHEETS:
License Expires: 11-16-2008

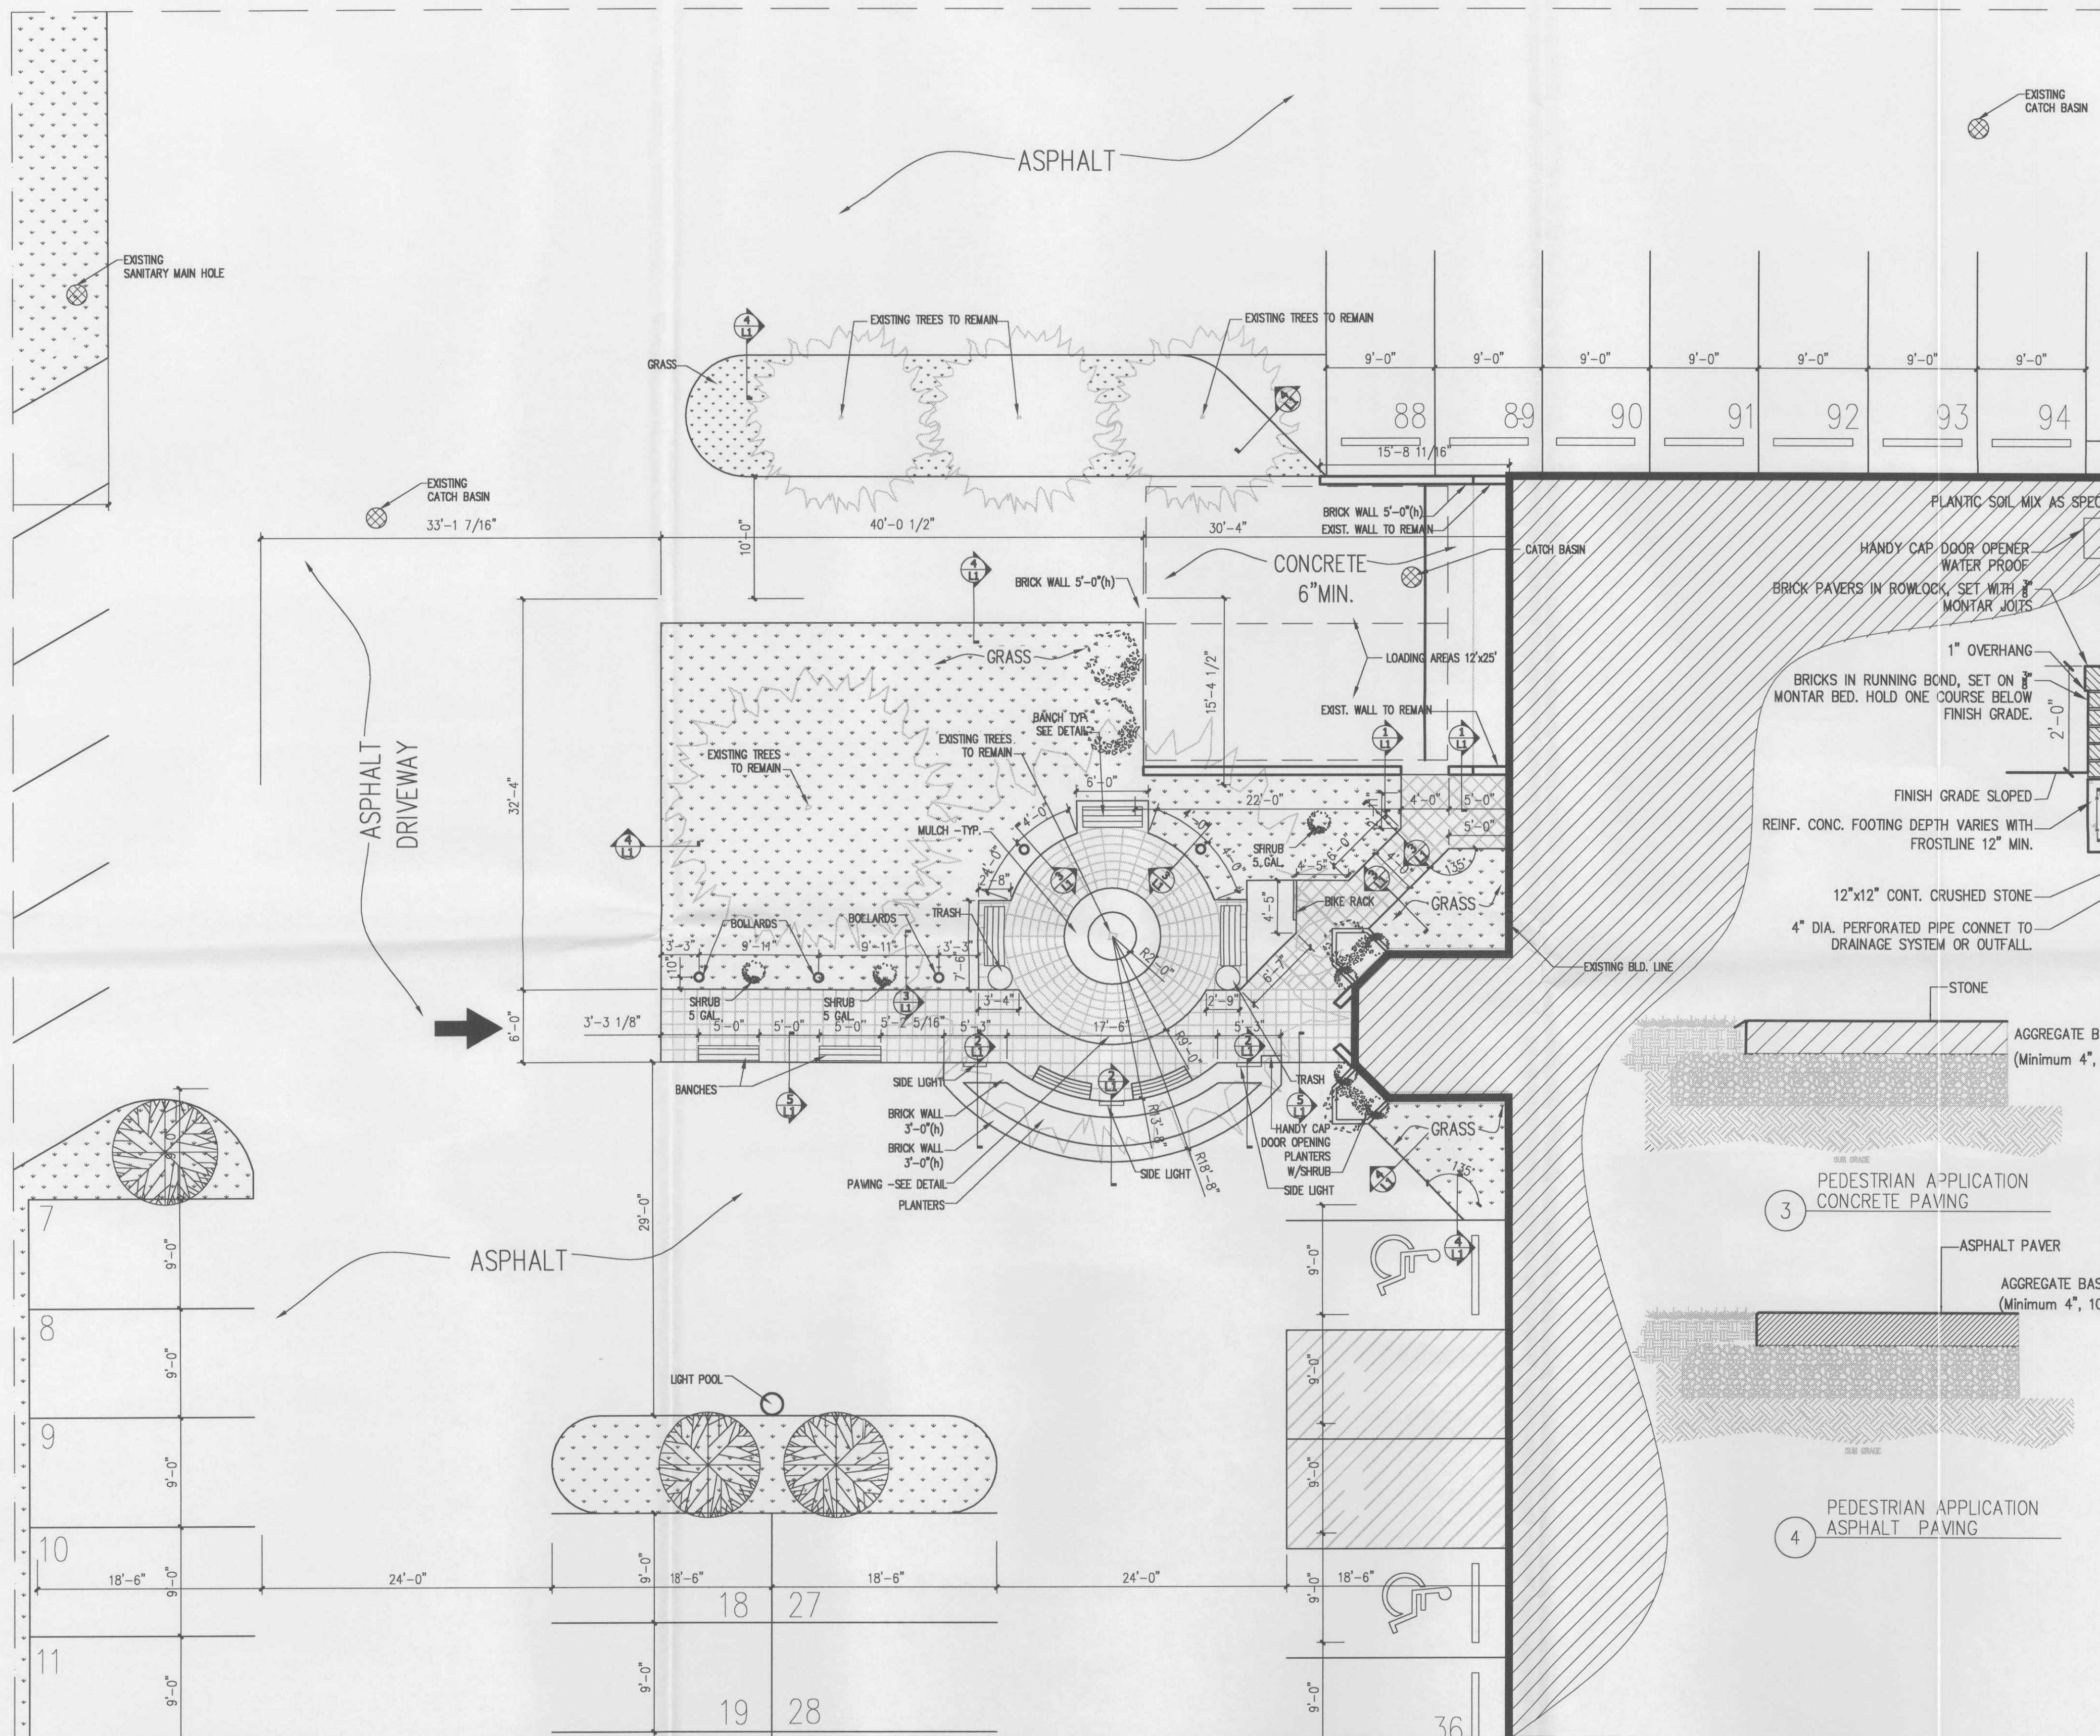

1 PLAN
Scale: 1/8"=1'-0"

NOTE:
ANY PLANTS OR SHRUBS ON SITE THAT HARE EXPIRED WILL BE REMOVED AND REPLACED.

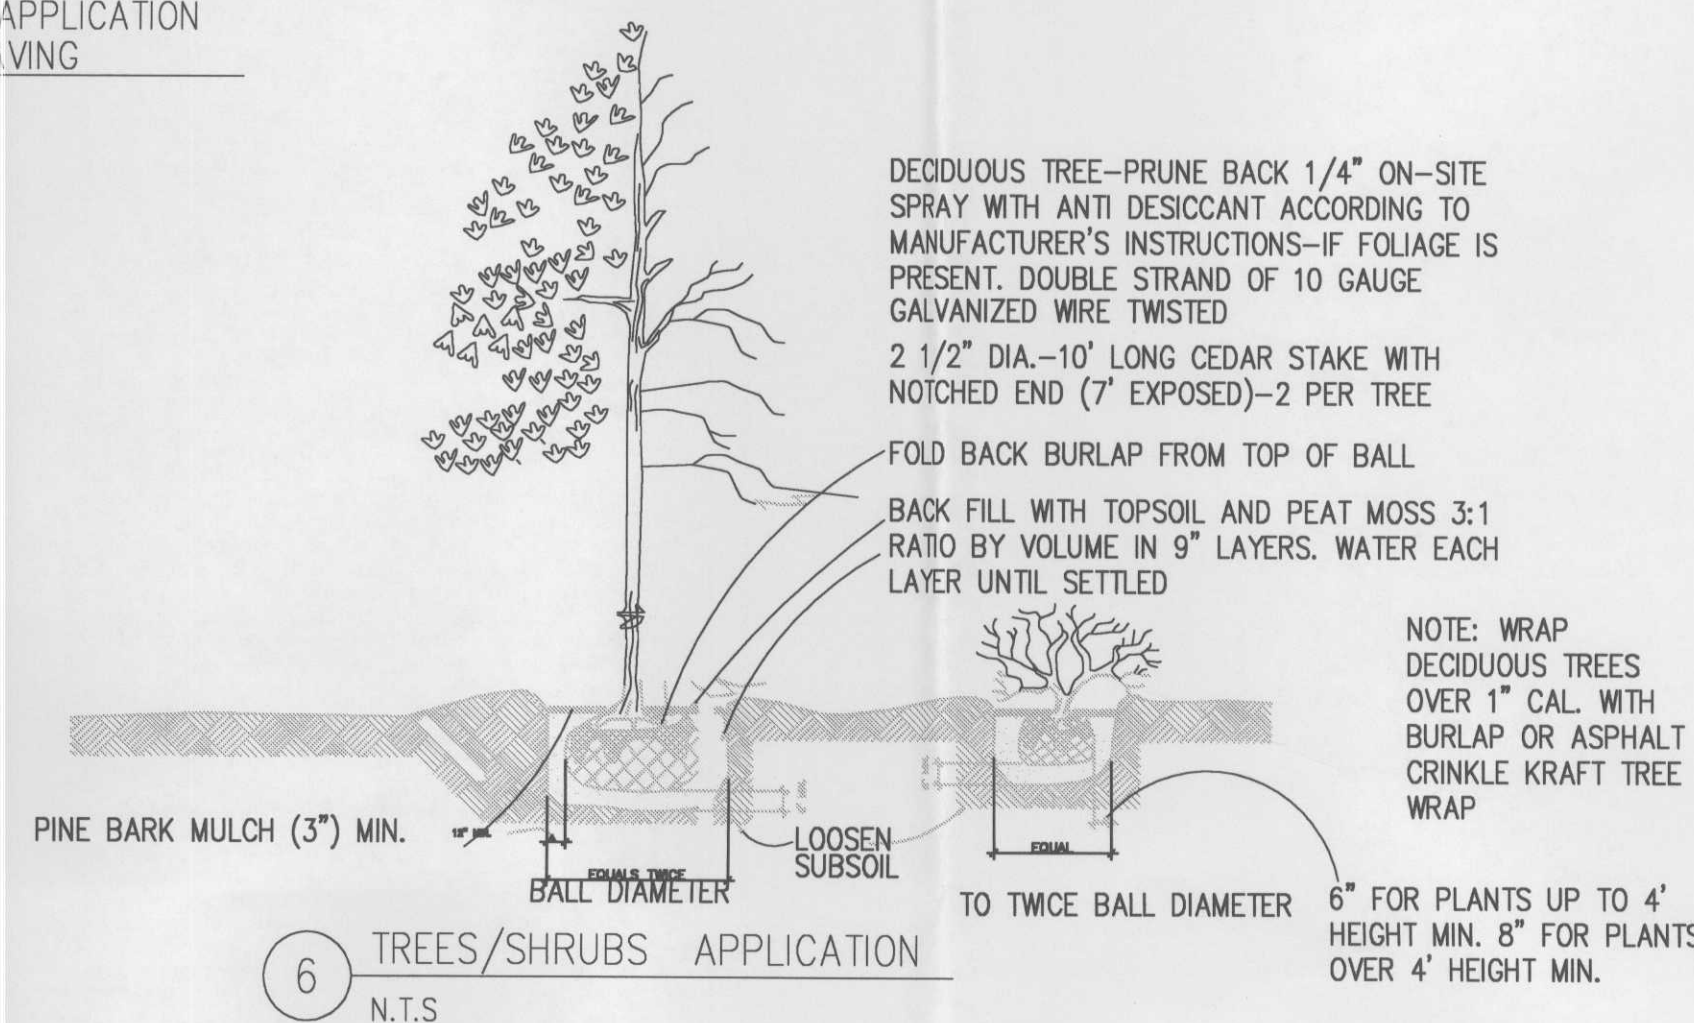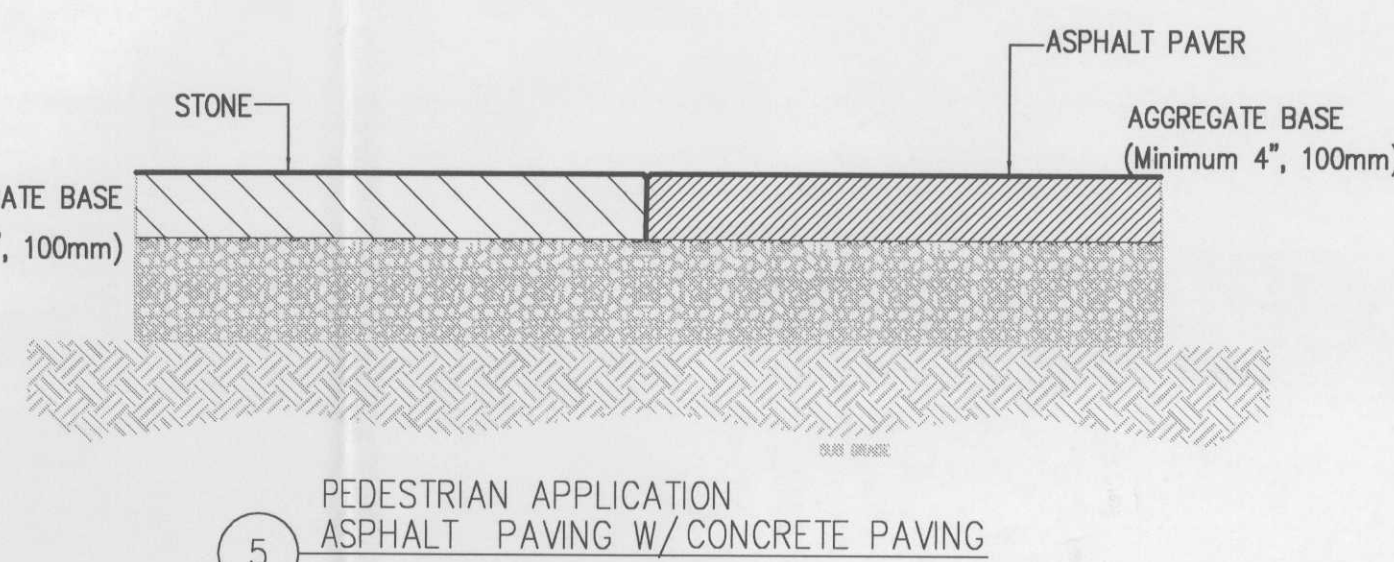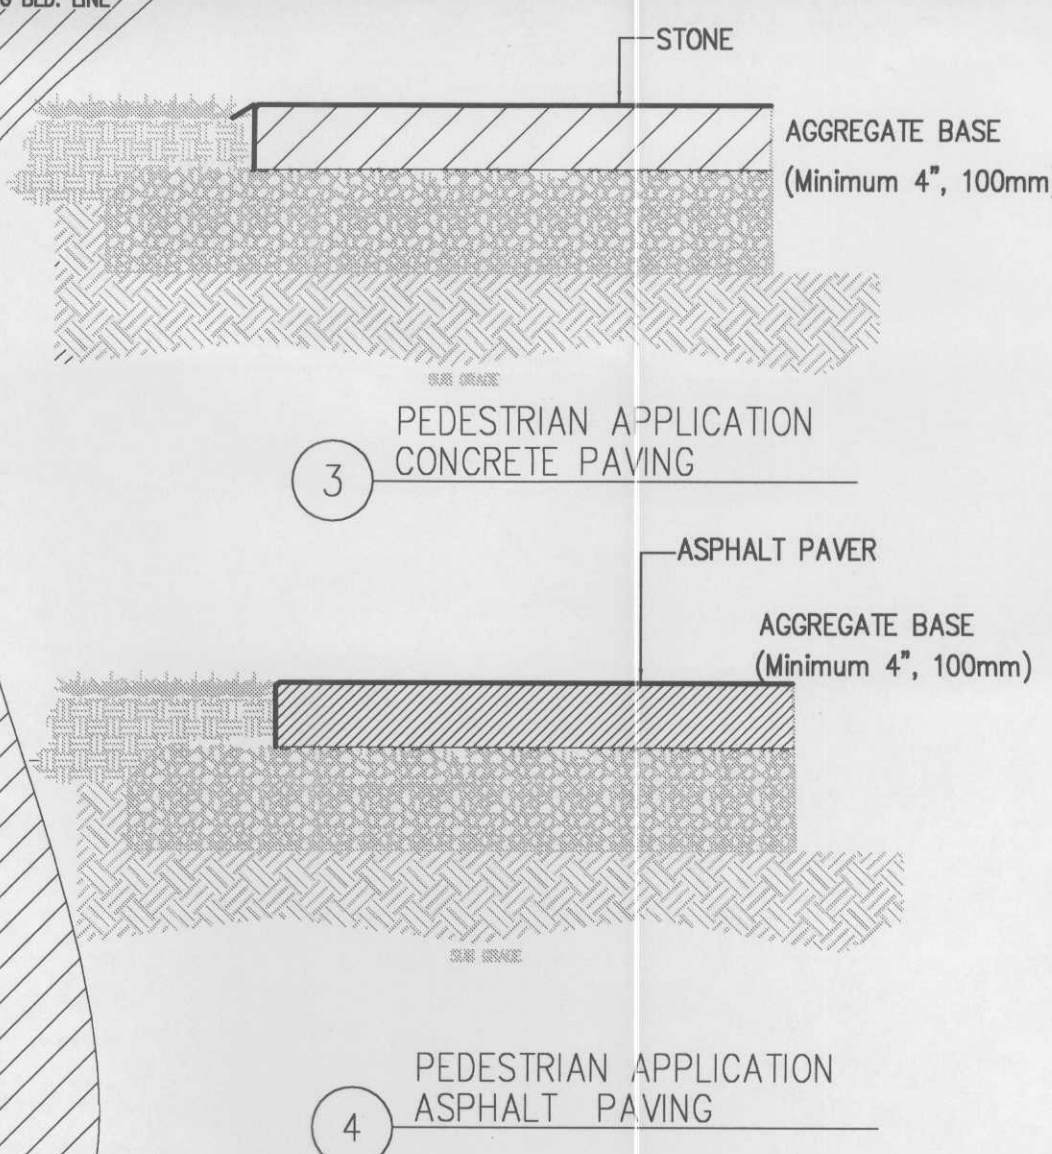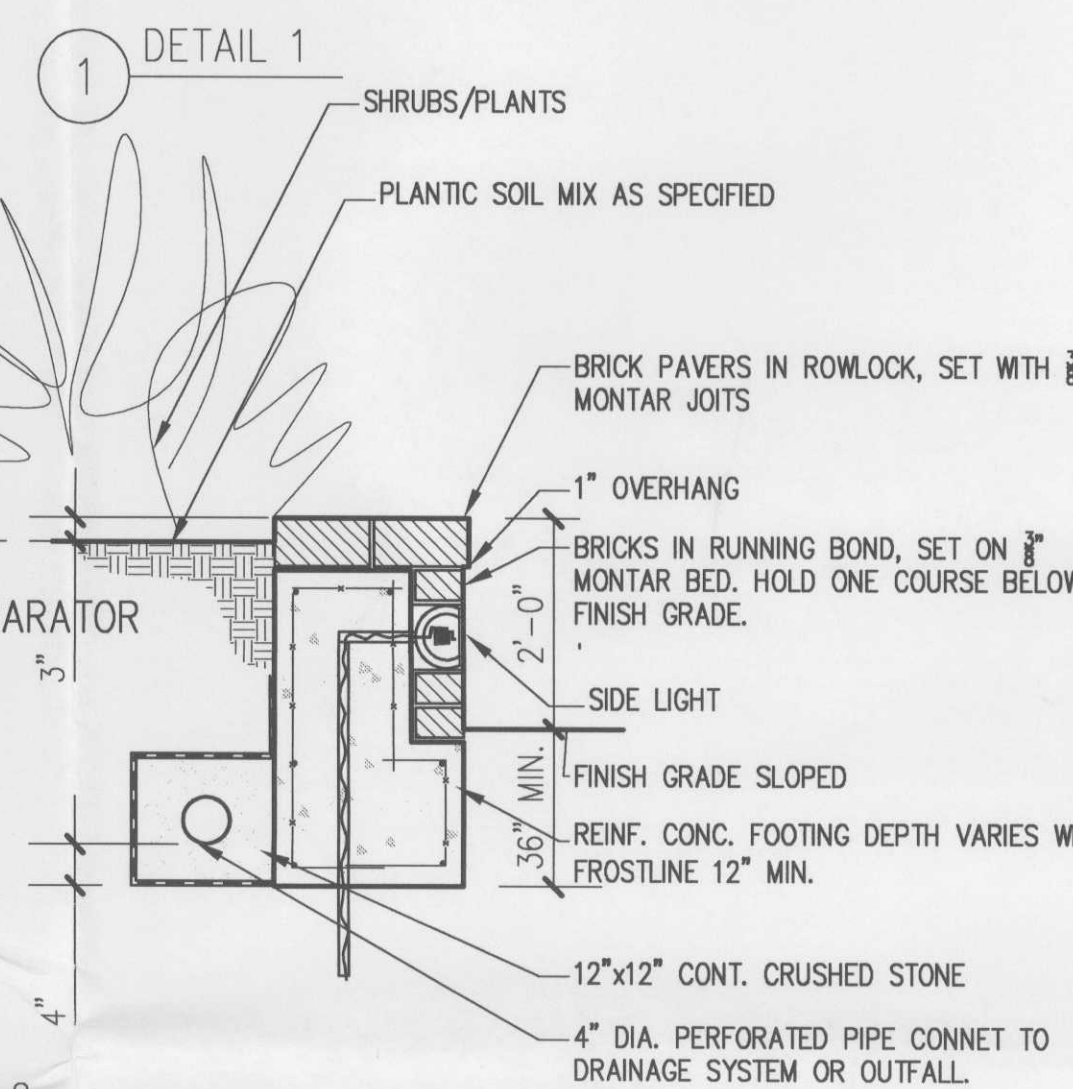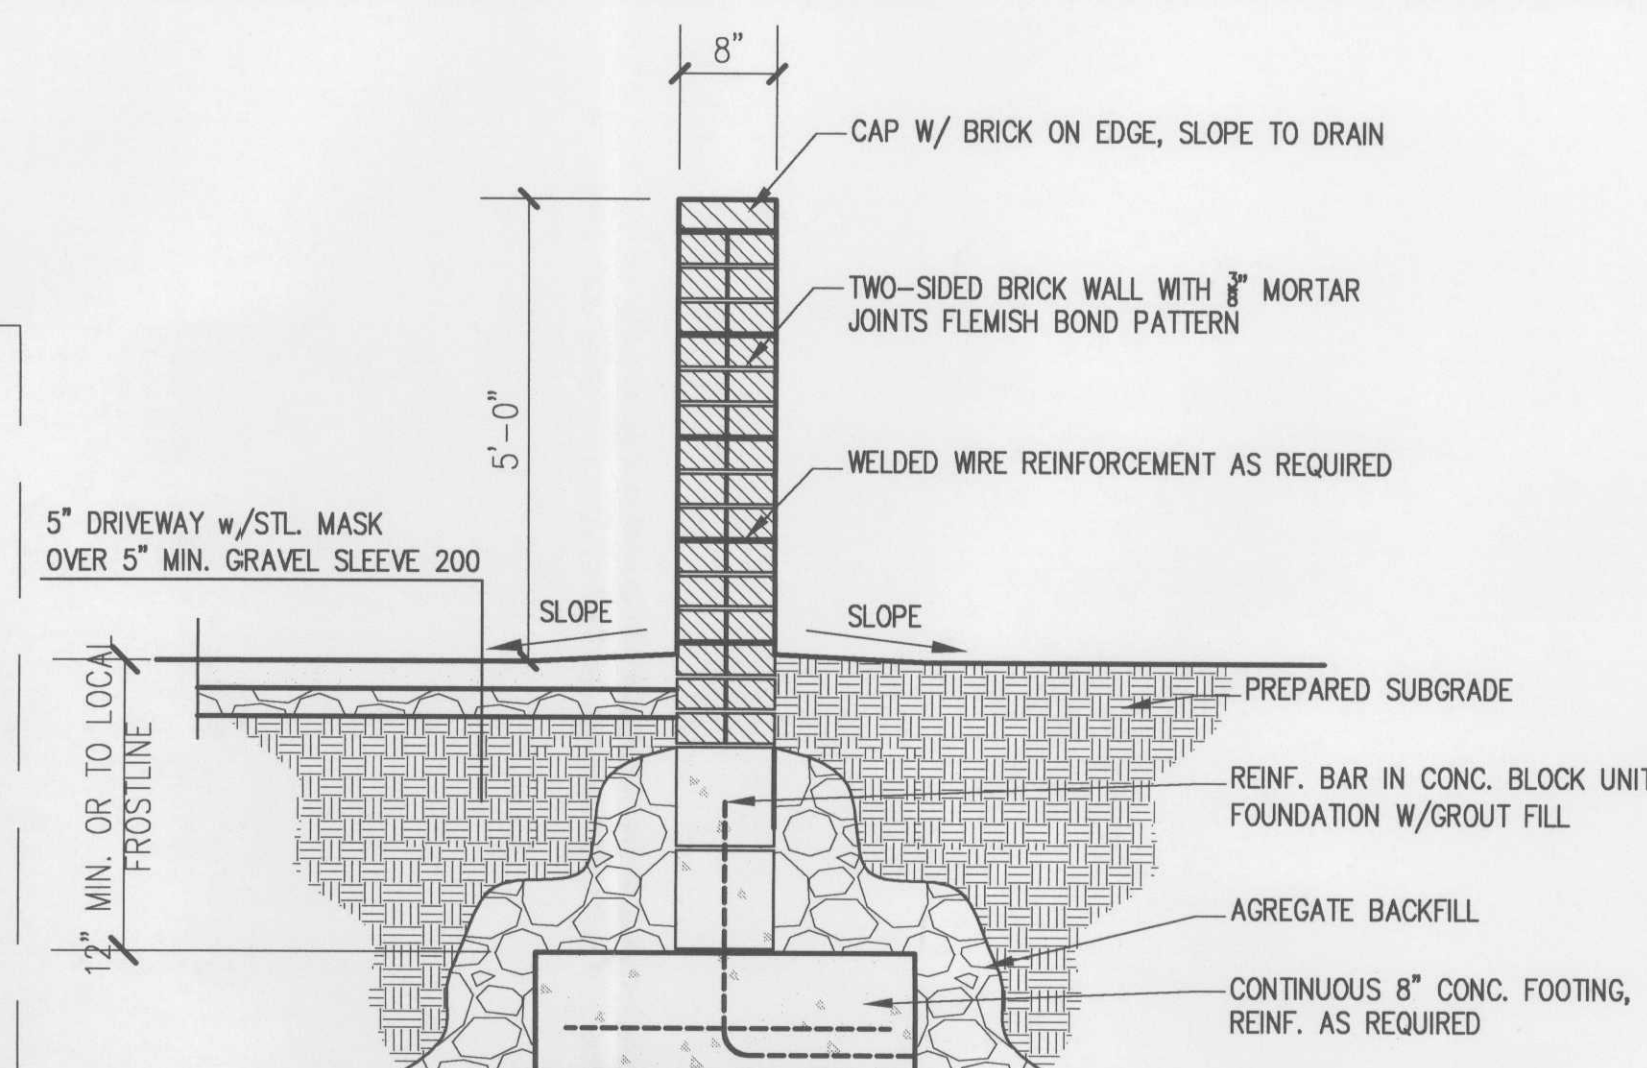

BOARD APPROVED
SENO. 2008-0036
7-7-08
CONDITIONS
CONDITIONS

001-019009
LICENSED
ARCHITECT
ILLINOIS