

Municipal Campus


Village of Orland Park, IL

Client:

Village of Orland Park
Michael Mazza
14700 Ravinia Ave,
Orland Park, IL 60462
Office: 708-825-4886

Landscape Architect:

Hey and Associates, Inc.
8755 West Higgins Road, Suite 835
Chicago, IL 60631
Office (773) 693-9200
Fax (773) 693-9202

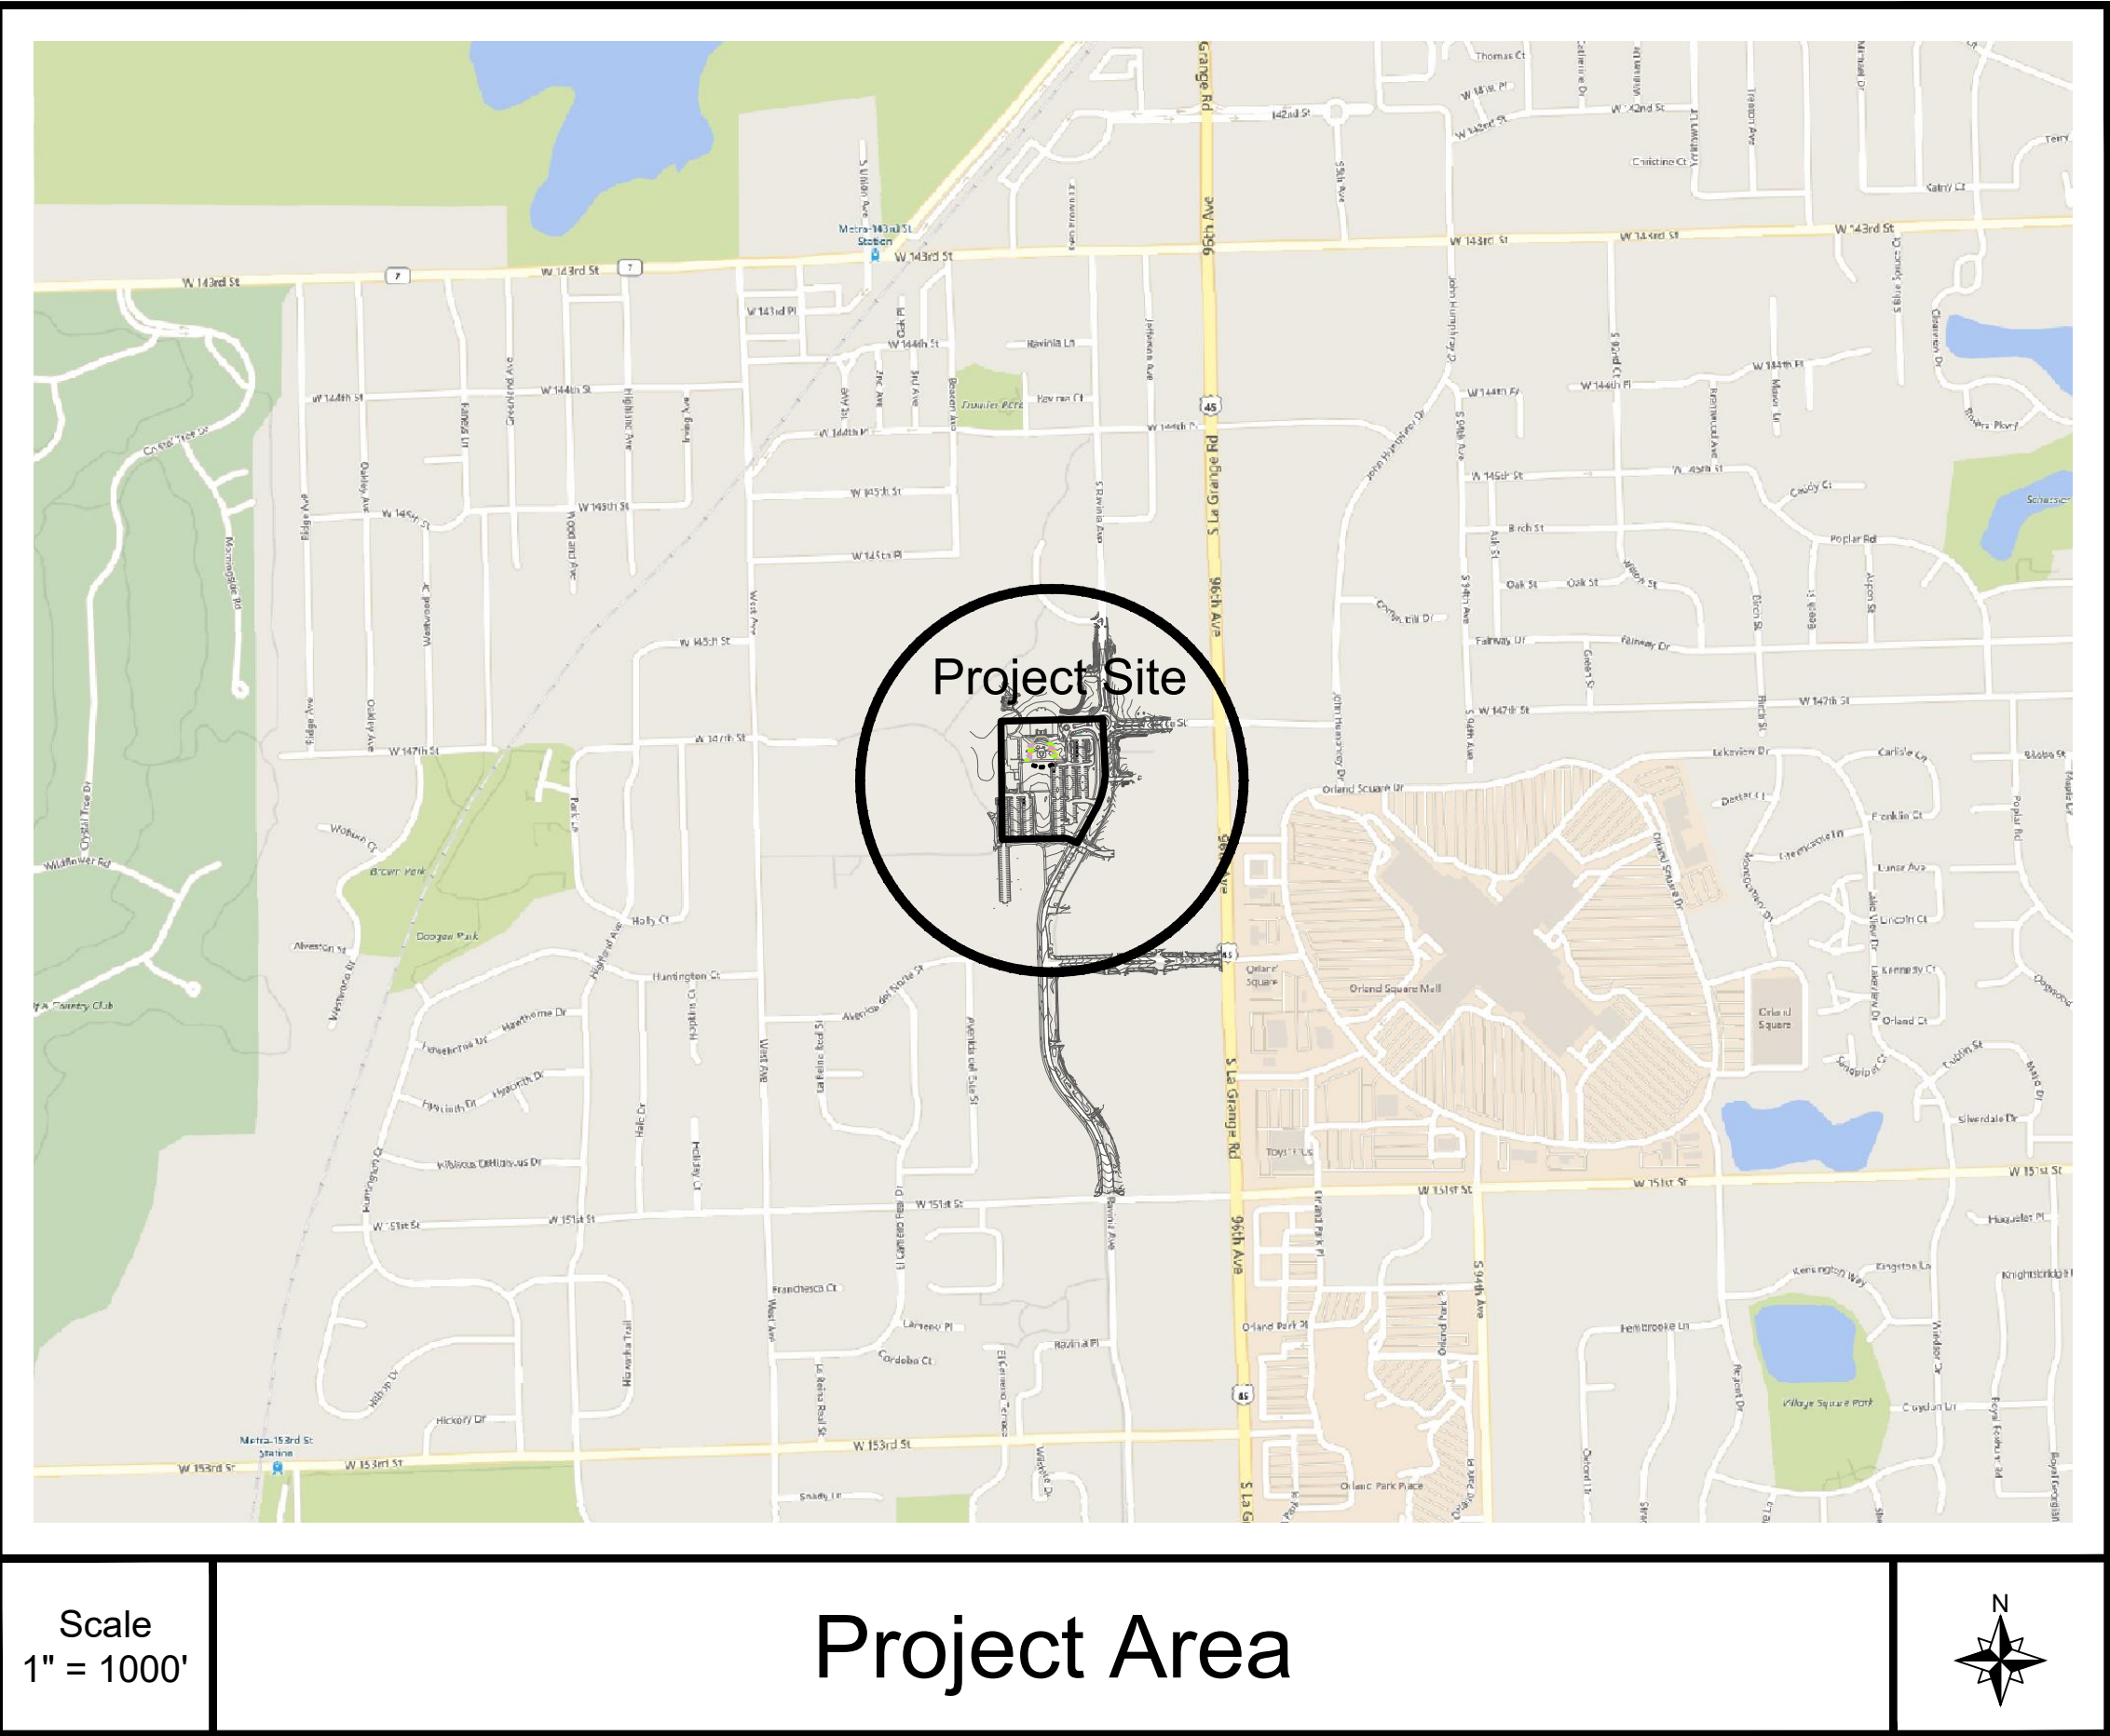

Sheet Index: (Sheet # / Drawing # / Title)

- | | | |
|----|------|--|
| 1. | L1.0 | Cover Sheet |
| 2. | L1.1 | Overall Plan |
| 3. | L2.0 | Village Hall Foundation and Memorial Plaza |
| 4. | L2.1 | Civic Center Foundation |
| 5. | L2.2 | Demonstration Lawn - North and Parking Lot Islands |
| 6. | L2.3 | Demonstration Lawn - South and Parking Lot Islands |
| 7. | L2.4 | Parking Lot Islands |
| 8. | L3.0 | Details and Plant List |
| 9. | L3.1 | Details and Materials |

Call J.U.L.I.E. 1-800-892-0123 at least 48 hours before start of construction with the following:

County: Cook County
City or Township: Orland Park
Tier, Range & Section: T36N, R12E, Sec. 9

The information shown on this drawing concerning type and location of underground utilities is not guaranteed to be accurate or all inclusive. The Contractor is responsible for making his own determinations as to the type and location of underground utilities as may be necessary to avoid damage thereto.

PROFESSIONAL SEAL

Signature: _____
Date: _____
License Expires: _____

This document shall not be considered a valid technical submittal unless it bears an original seal and signature.

Base Survey Information provided by:

Village of Orland Park

No.	Revision/Issue	Date

Hey and Associates, Inc.

Engineering, Ecology and Landscape Architecture
8755 W. HIGGINS ROAD, SUITE 835
CHICAGO, ILLINOIS 60631
OFFICE (773) 693-9200
FAX (773) 693-9202
CHICAGO@HEYASSOC.COM



PROFESSIONAL DESIGN FIRM
LICENSE NO. 184-002429

Village of Orland Park
Municipal Complex
Landscape Improvements

Cover Sheet

PROJECT NO: 17-0346		DRAWING NO:	
DESIGNED BY	LAV	L1.0	
DRAWN BY	CFR/LAV		
CHECKED BY	TRP		
APPROVED BY	TRP	SHEET NO:	
ISSUE DATE	05/28/2019	1 OF 9	

Concept

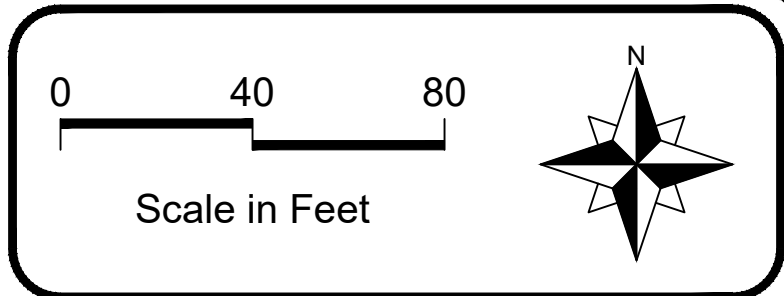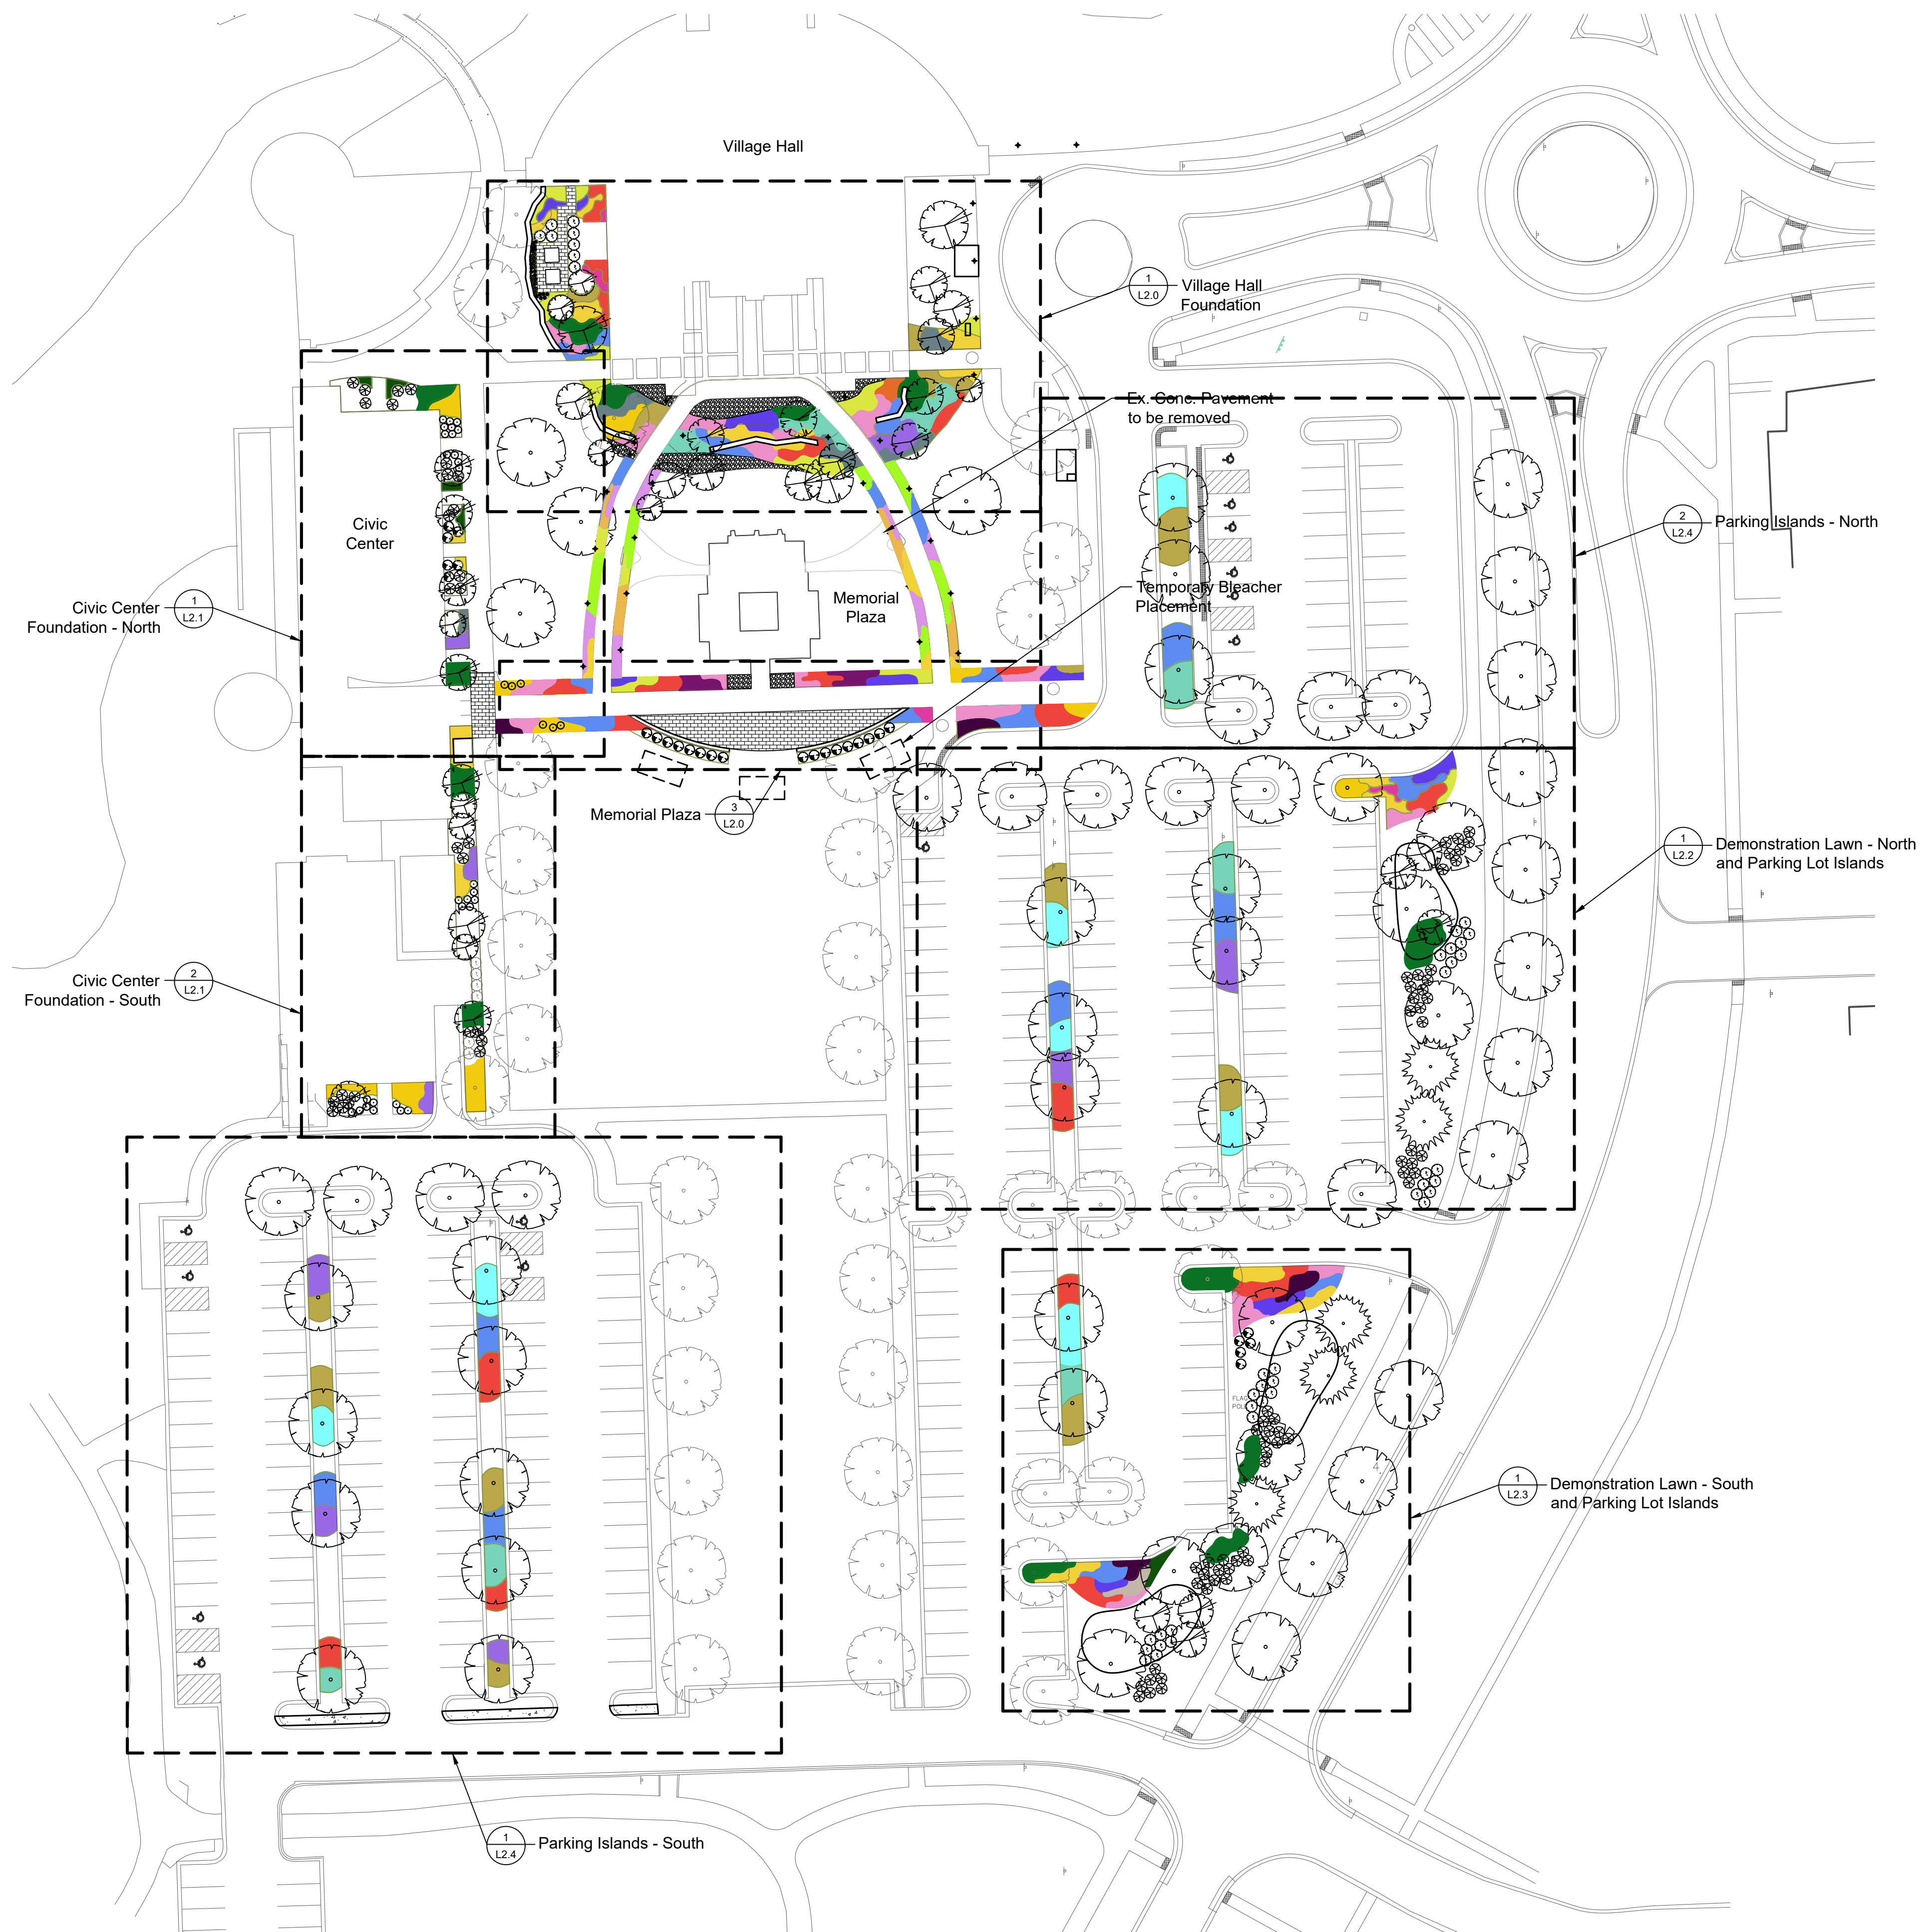

LEGEND		
	Ex. Deciduous Shrub	
	Ex. Deciduous Tree	
	Prop. Deciduous Shrub	
	Prop. Deciduous Shrub	
	Prop. Deciduous Shrub	
	Prop. Coniferous Shrub	
	Prop. Ornamental Tree	
	Prop. Deciduous Tree	
	Prop. Coniferous Tree	
	Prop. Herbs	
	Prop. Light Bollard	

No.	Revision/Issue	Date

Hey and Associates, Inc.
Engineering, Ecology and Landscape Architecture
8755 W. HIGGINS ROAD, SUITE 835
CHICAGO, ILLINOIS 60631
OFFICE (773) 693-9200
FAX (773) 693-9202
CHICAGO@HEYASSOC.COM
PROFESSIONAL DESIGN FIRM
LICENSE NO. 184-002429




Village of Orland Park
Municipal Complex
Landscape Improvements

Overall Landscape Plan

PROJECT NO: 17-0346		DRAWING NO:
DESIGNED BY: LAV		L1.1
DRAWN BY: CFR/LAV		
CHECKED BY: TRP		
APPROVED BY: TRP		
ISSUE DATE: 05/28/2019		SHEET NO: 2 OF 9

Concept

Copyright © 2019 Hey and Associates, Inc.

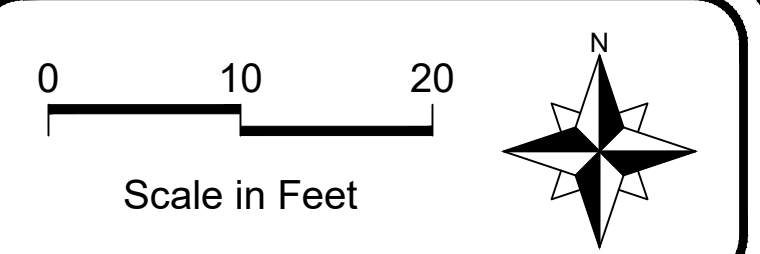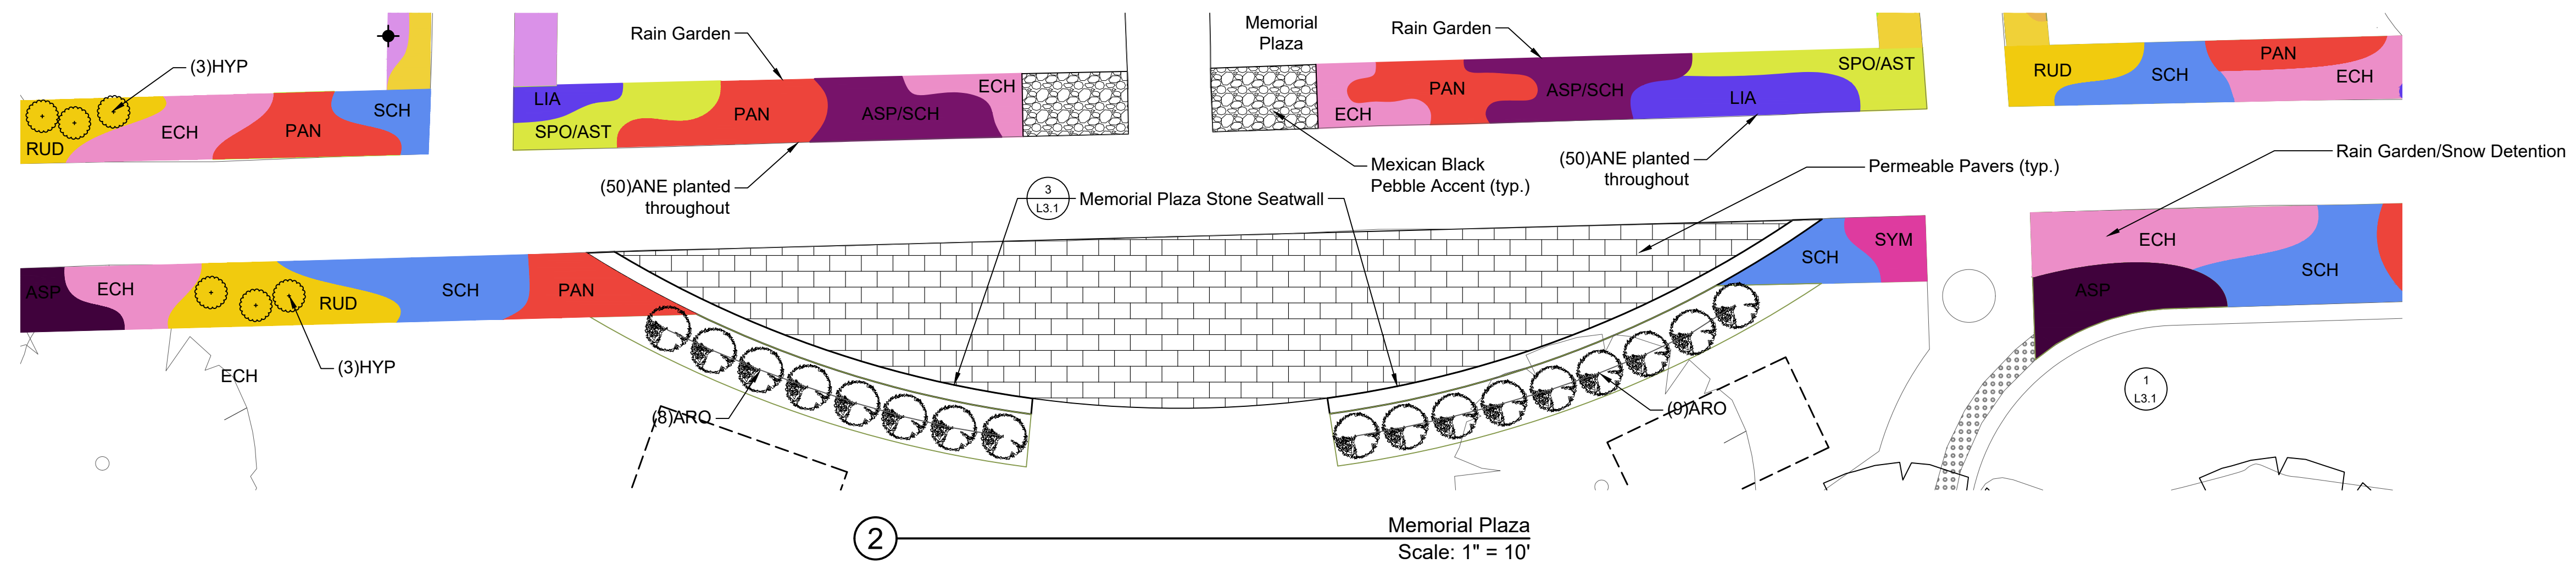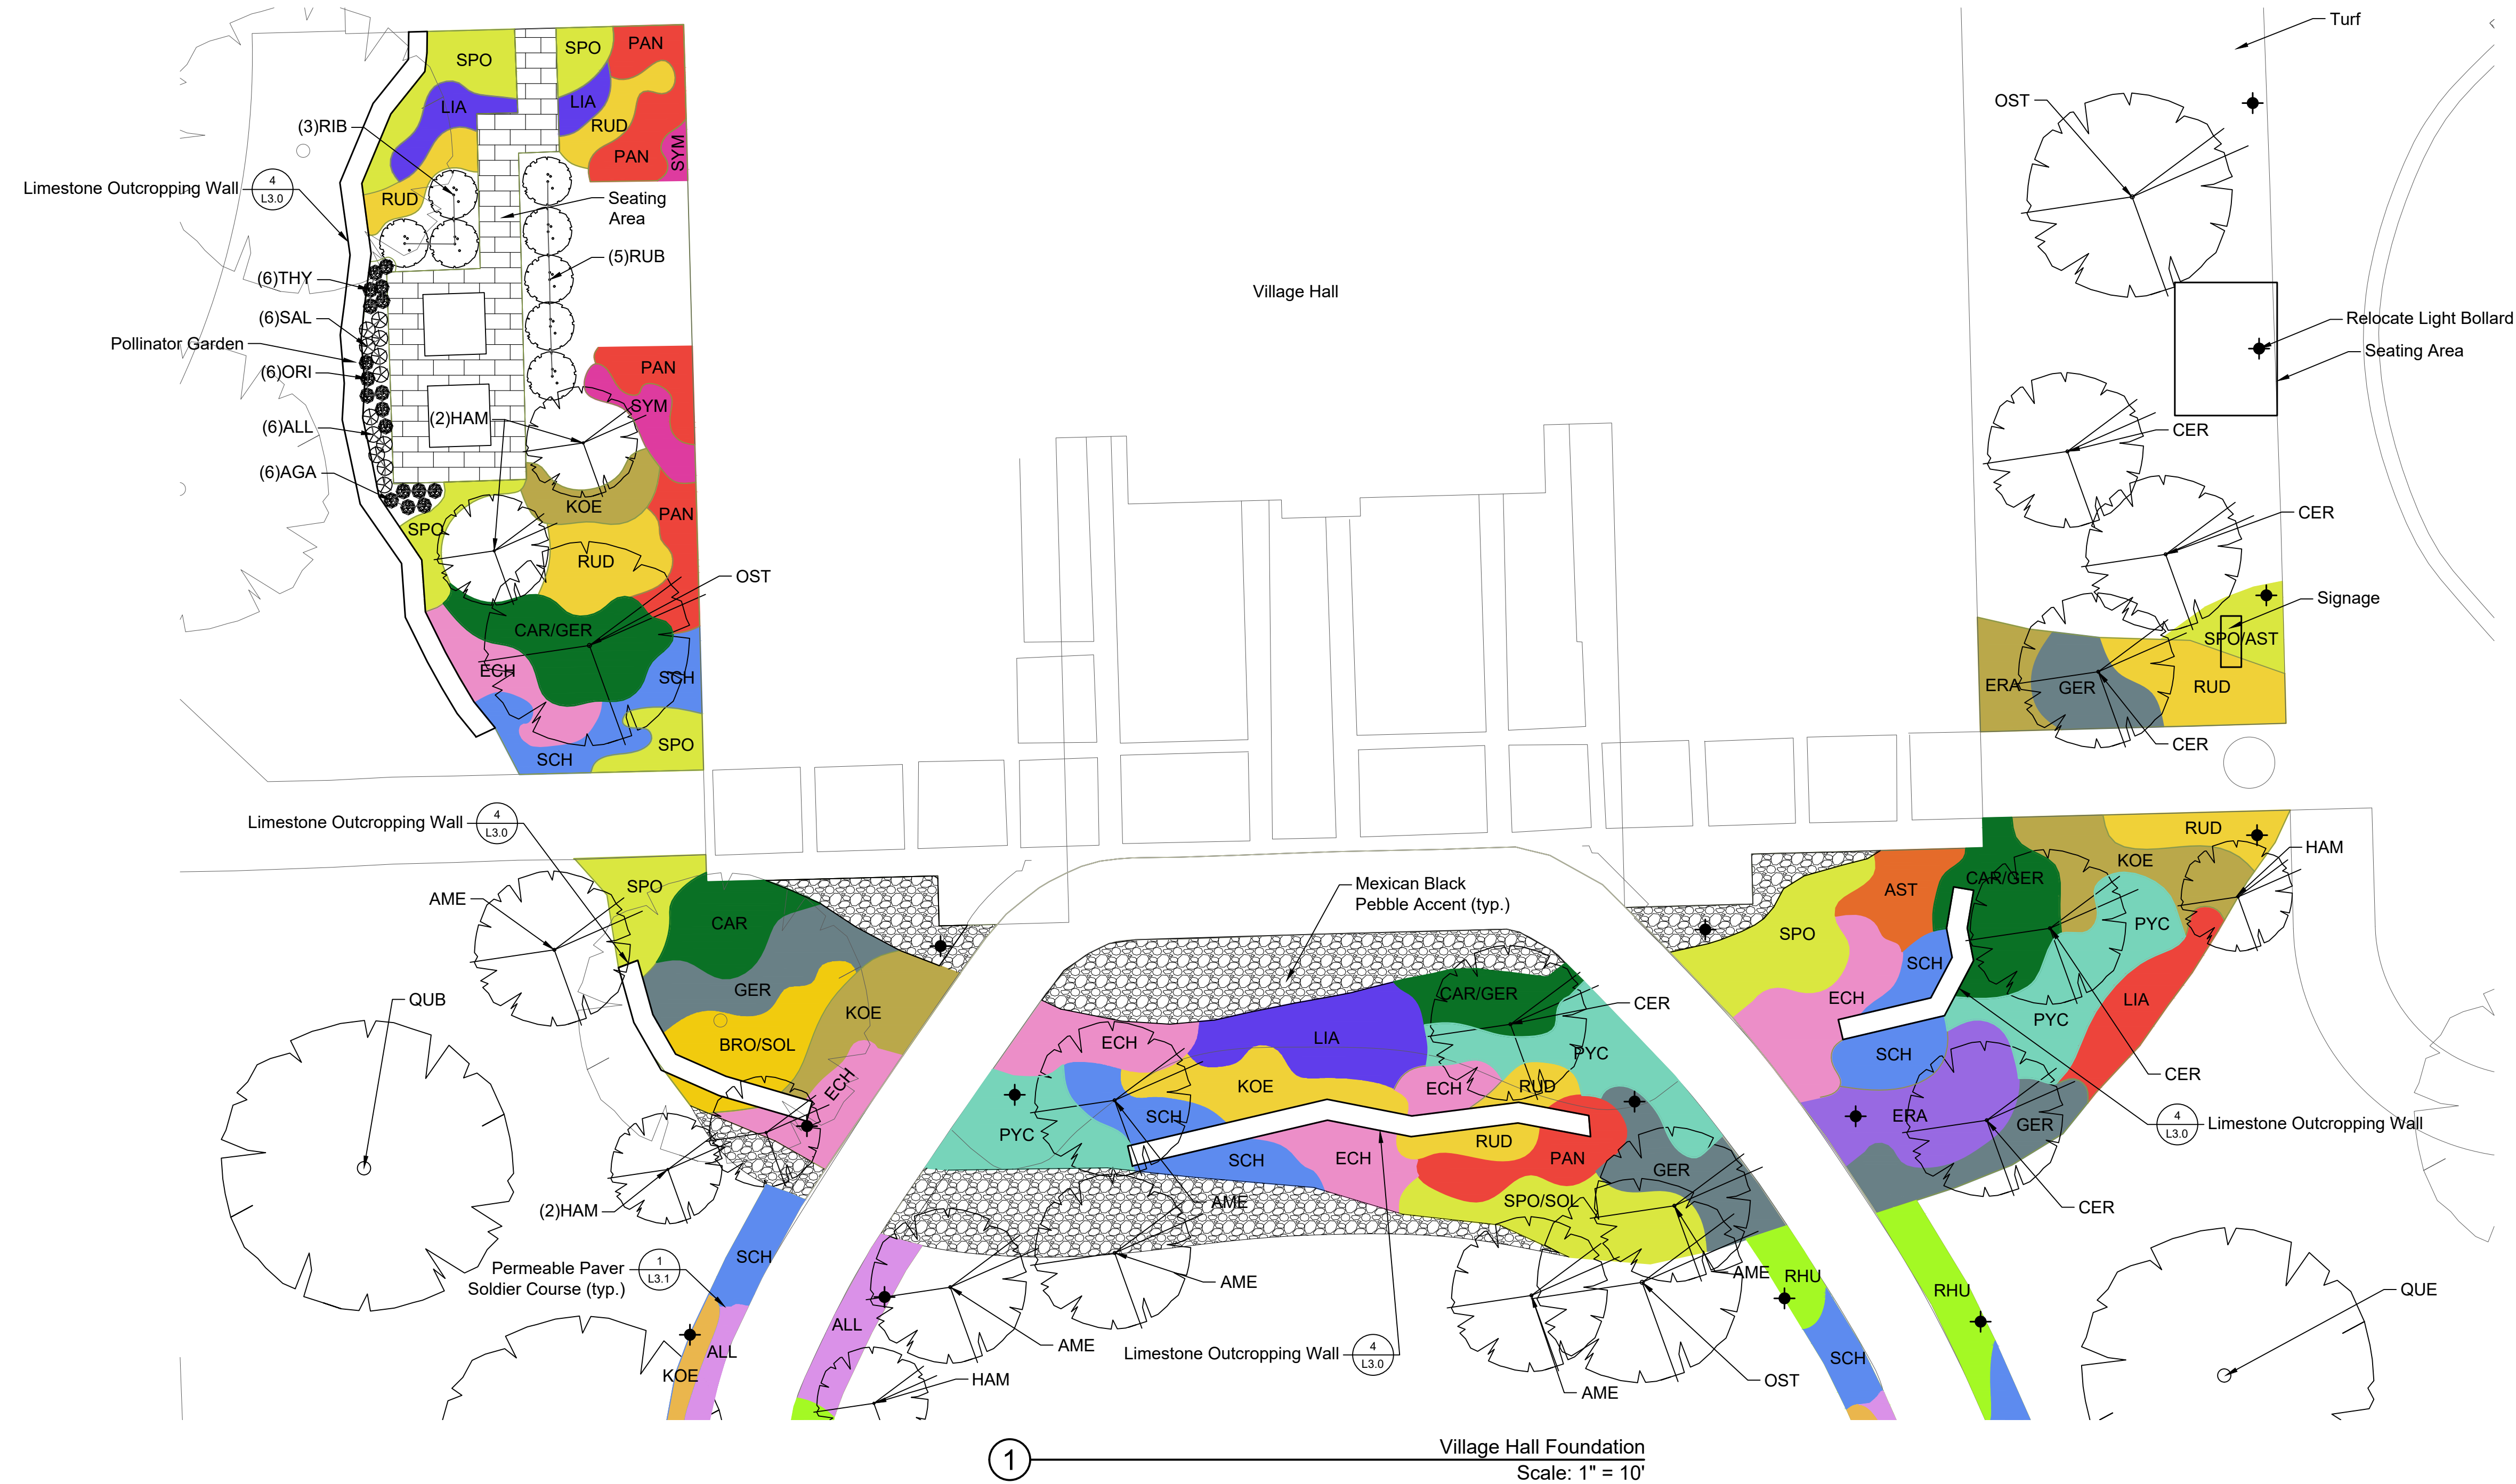

LEGEND		
	Ex. Deciduous Shrub	
	Ex. Deciduous Tree	
	Prop. Deciduous Shrub	
	Prop. Deciduous Shrub	
	Prop. Deciduous Shrub	
	Prop. Coniferous Shrub	
	Prop. Ornamental Tree	
	Prop. Deciduous Tree	
	Prop. Coniferous Tree	
	Prop. Herbs	
	Prop. Light Bollard	
No.	Revision/Issue	Date

Hey and Associates, Inc.
Engineering, Ecology and Landscape Architecture
8755 W. HIGGINS ROAD, SUITE 835
CHICAGO, ILLINOIS 60631
OFFICE (773) 693-9200
FAX (773) 693-9202
CHICAGO@HEYASSOC.COM


PROFESSIONAL DESIGN FIRM
LICENSE N.O. 184-002429

Village of Orland Park
Municipal Complex
Landscape Improvements


Village Hall Foundation
and Memorial Plaza

PROJECT NO: 17-0346		DRAWING NO:
DESIGNED BY:	LAV	L2.0
DRAWN BY:	CFR/LAV	
CHECKED BY:	TRP	
APPROVED BY:	TRP	
ISSUE DATE	05/28/2019	SHEET NO: 3 OF 9


Concept

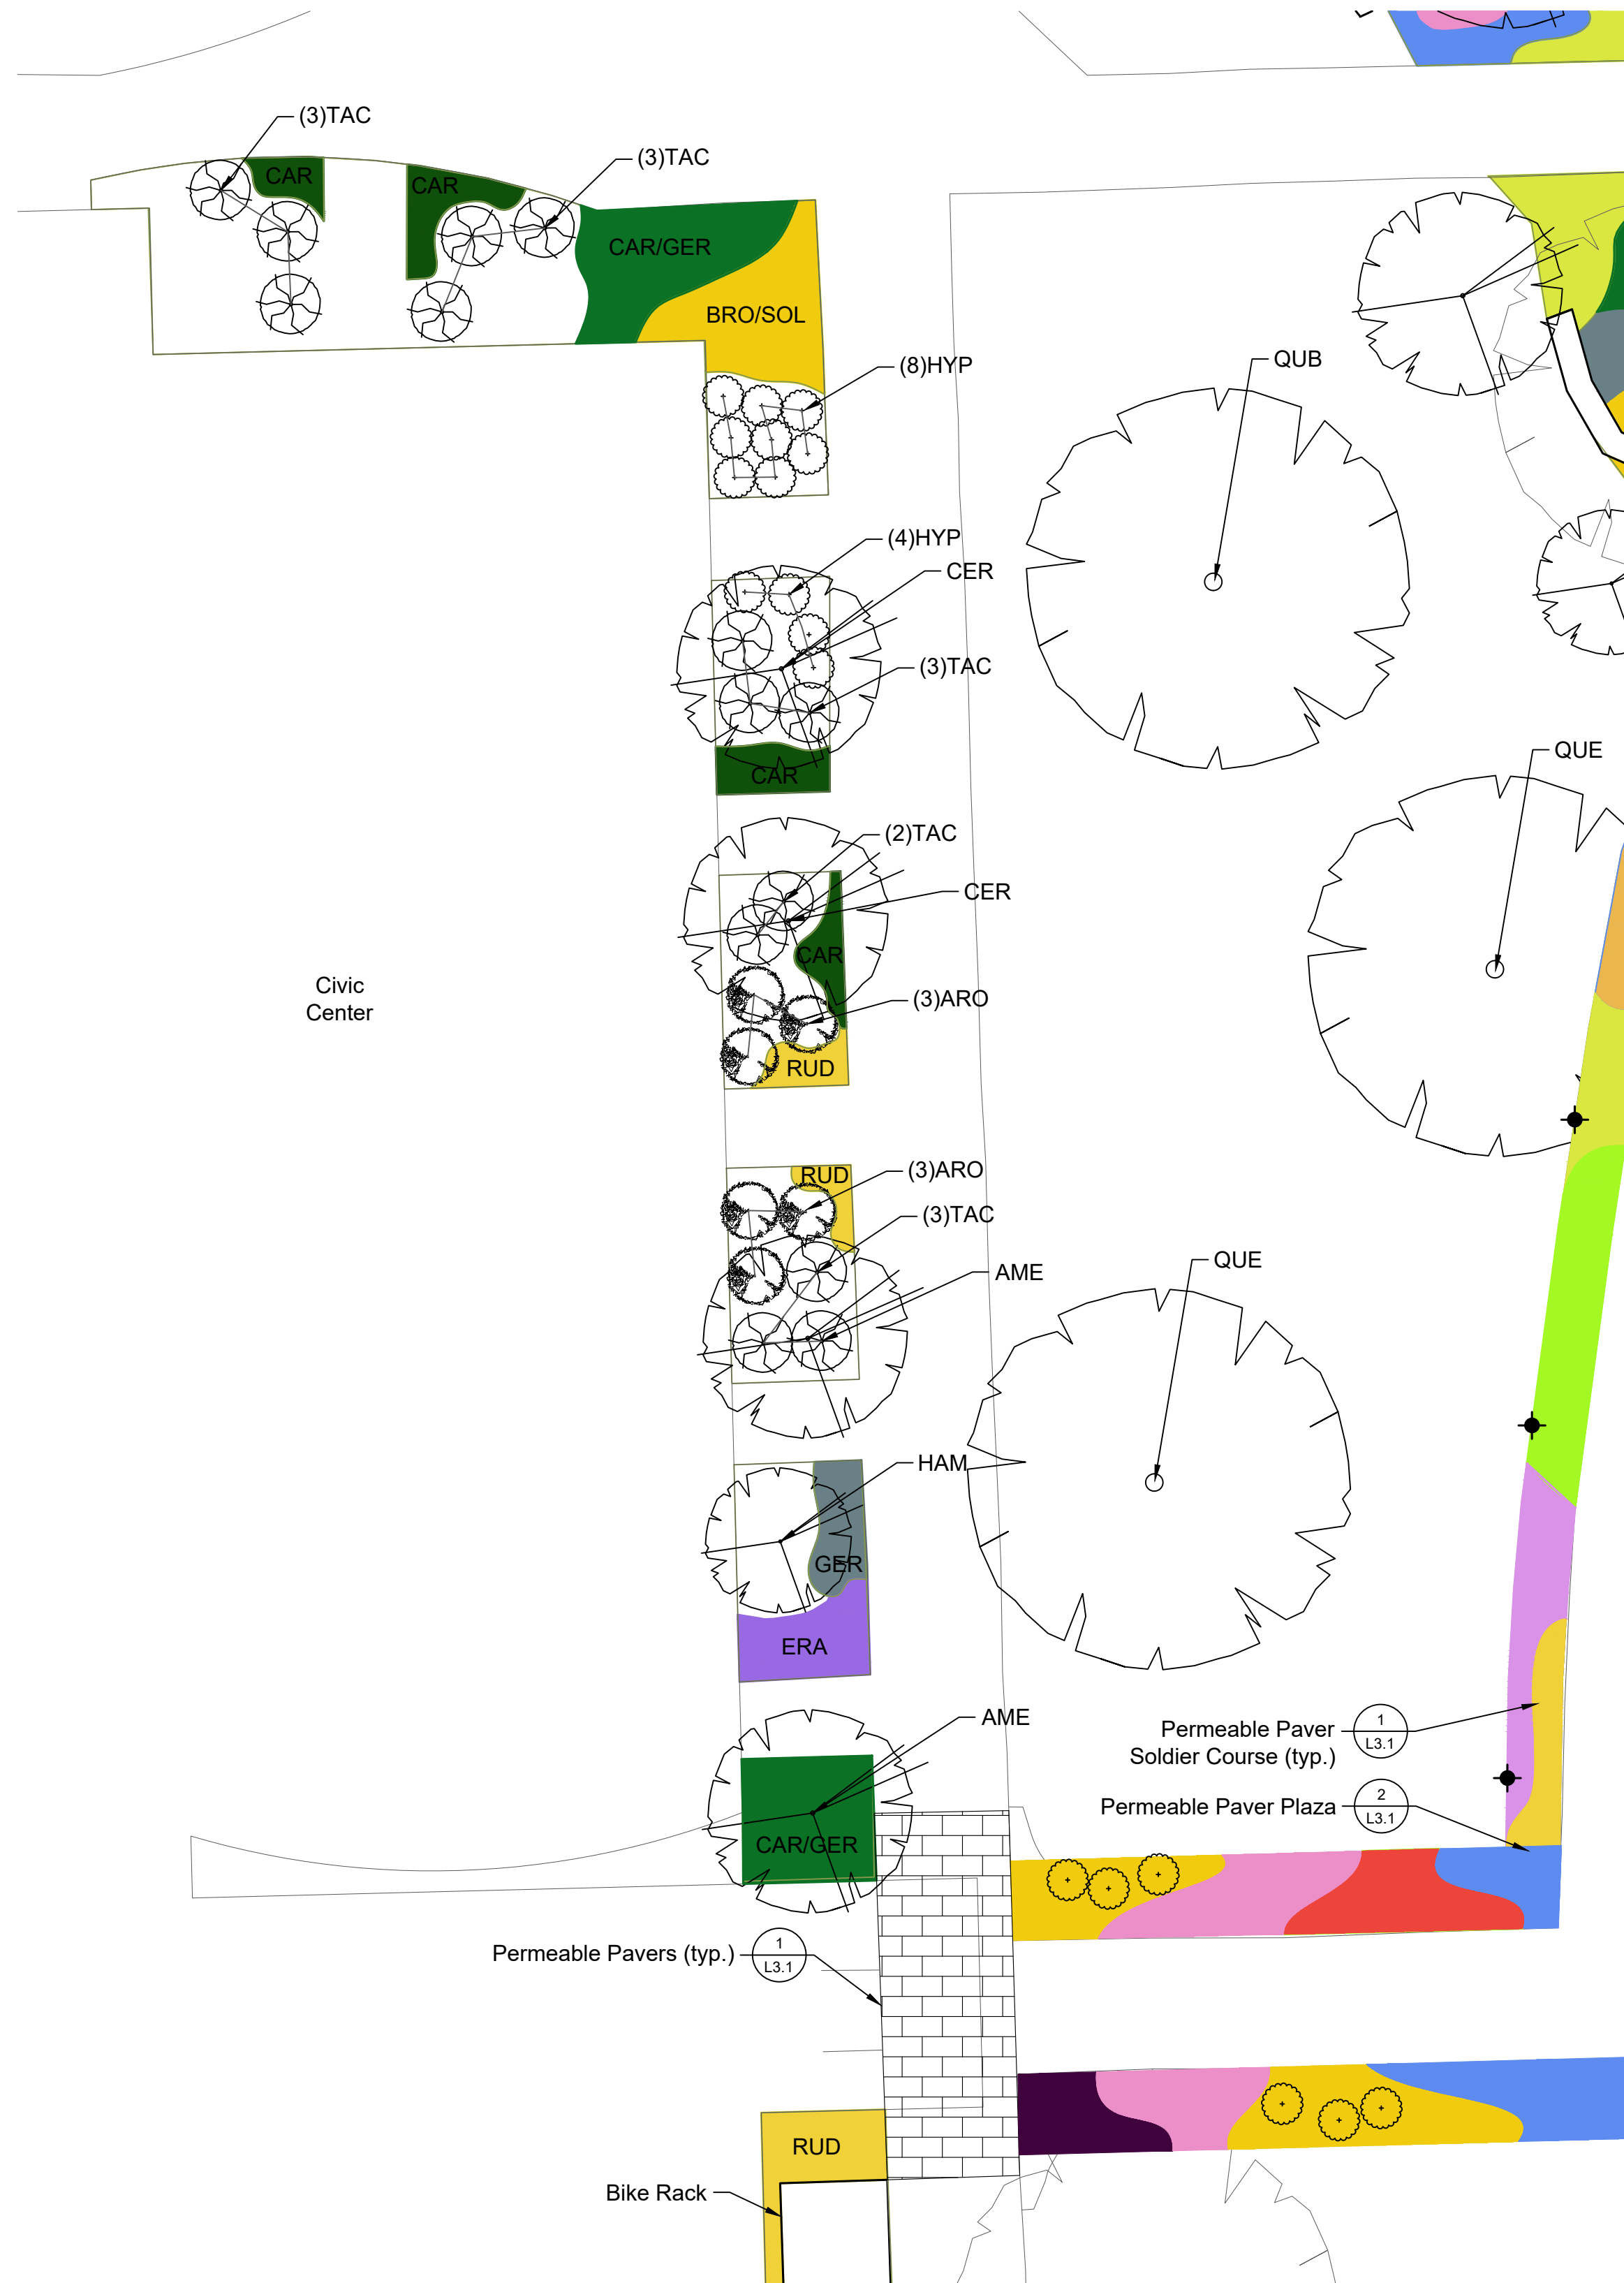

① Civic Center Foundation - North
Scale: 1" = 10'

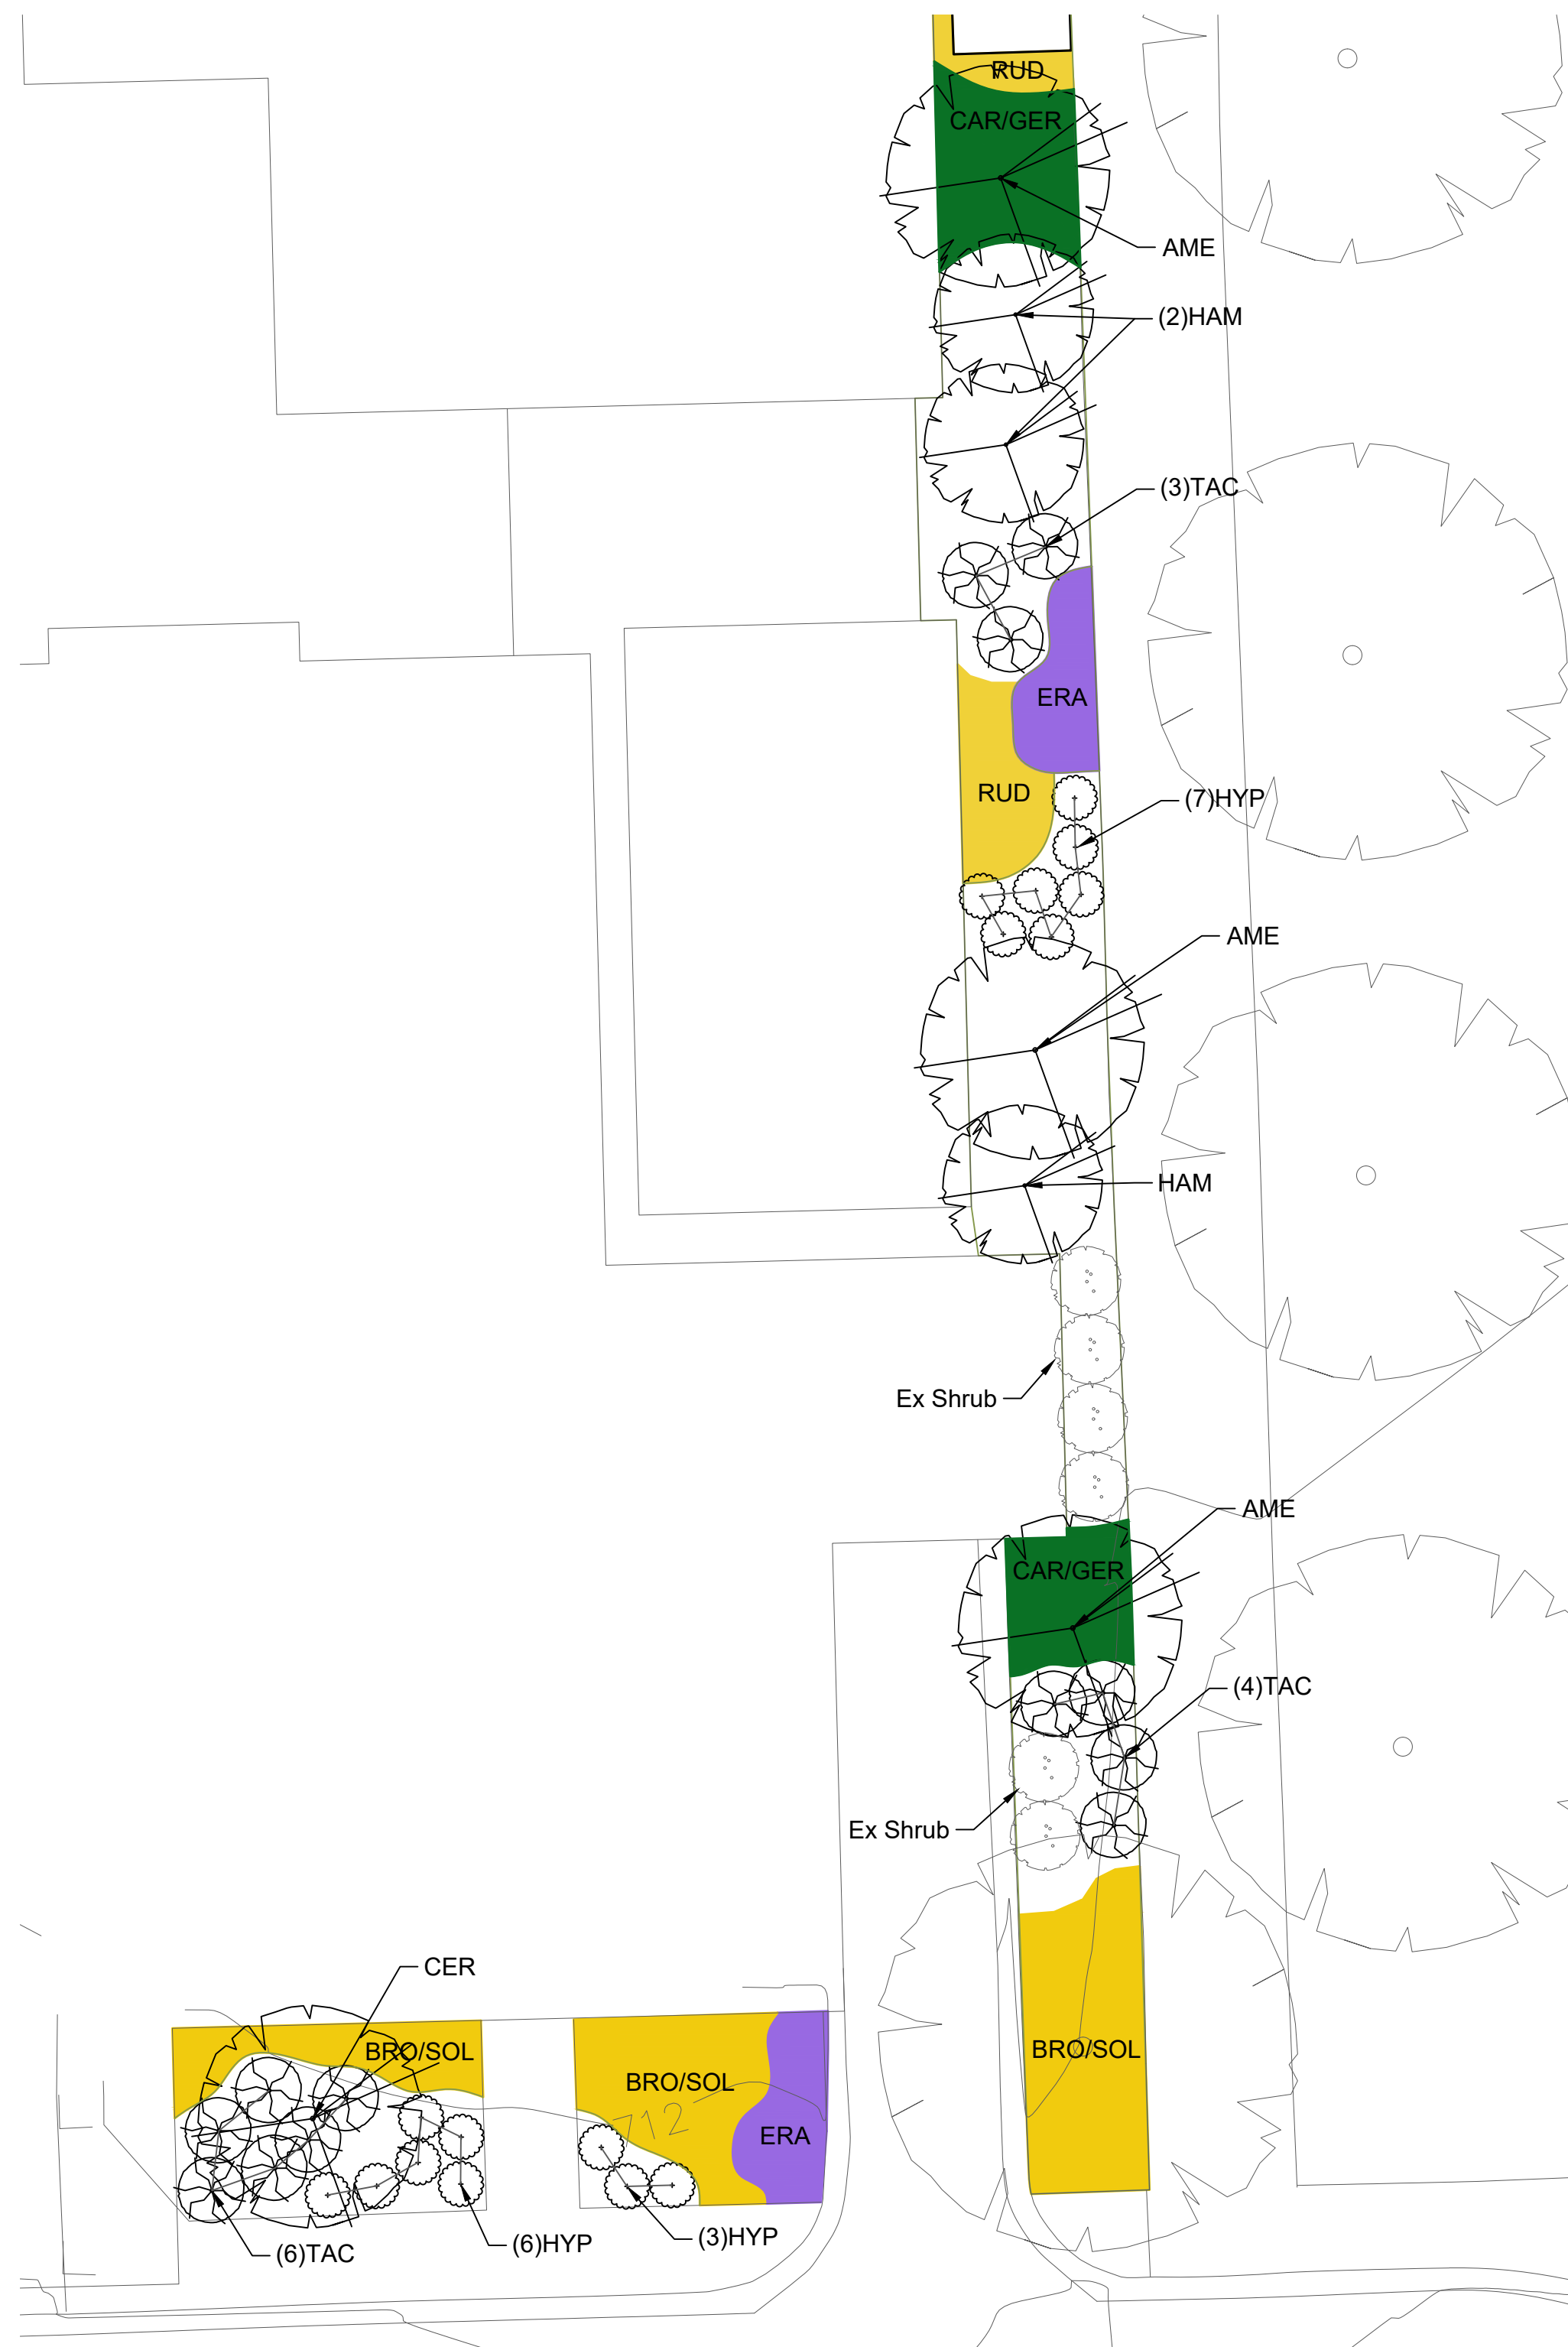

② Civic Center Foundation - South
Scale: 1" = 10'

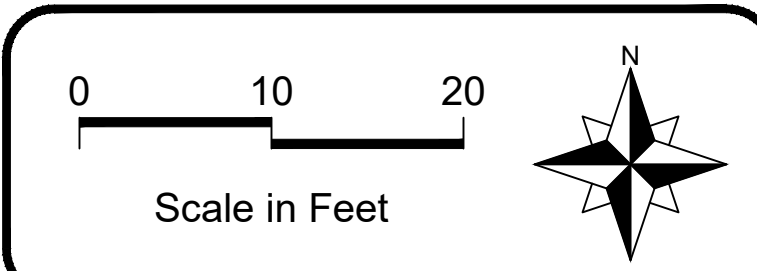

LEGEND		
	Ex. Deciduous Shrub	
	Ex. Deciduous Tree	
	Prop. Deciduous Shrub	
	Prop. Deciduous Shrub	
	Prop. Deciduous Shrub	
	Prop. Coniferous Shrub	
	Prop. Ornamental Tree	
	Prop. Deciduous Tree	
	Prop. Coniferous Tree	
	Prop. Herbs	
	Prop. Light Bollard	
No.	Revision/Issue	Date



Hey and Associates, Inc.
Engineering, Ecology and Landscape Architecture
8755 W. HIGGINS ROAD, SUITE 835
CHICAGO, ILLINOIS 60631
OFFICE (773) 693-9200
FAX (773) 693-9202
CHICAGO@HEYASSOC.COM
PROFESSIONAL DESIGN FIRM
LICENSE NO. 184-002429

Village of Orland Park
Municipal Complex
Landscape Improvements

Civic Center Foundation

PROJECT NO:	17-0346	DRAWING NO:	
DESIGNED BY:	LAV	L2.1	
DRAWN BY:	CFR/LAV		
CHECKED BY:	TRP		
APPROVED BY:	TRP	SHEET NO:	
ISSUE DATE:	05/28/2019	4 OF 9	

Concept

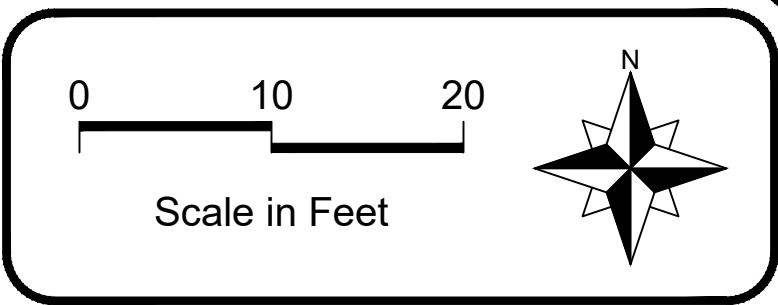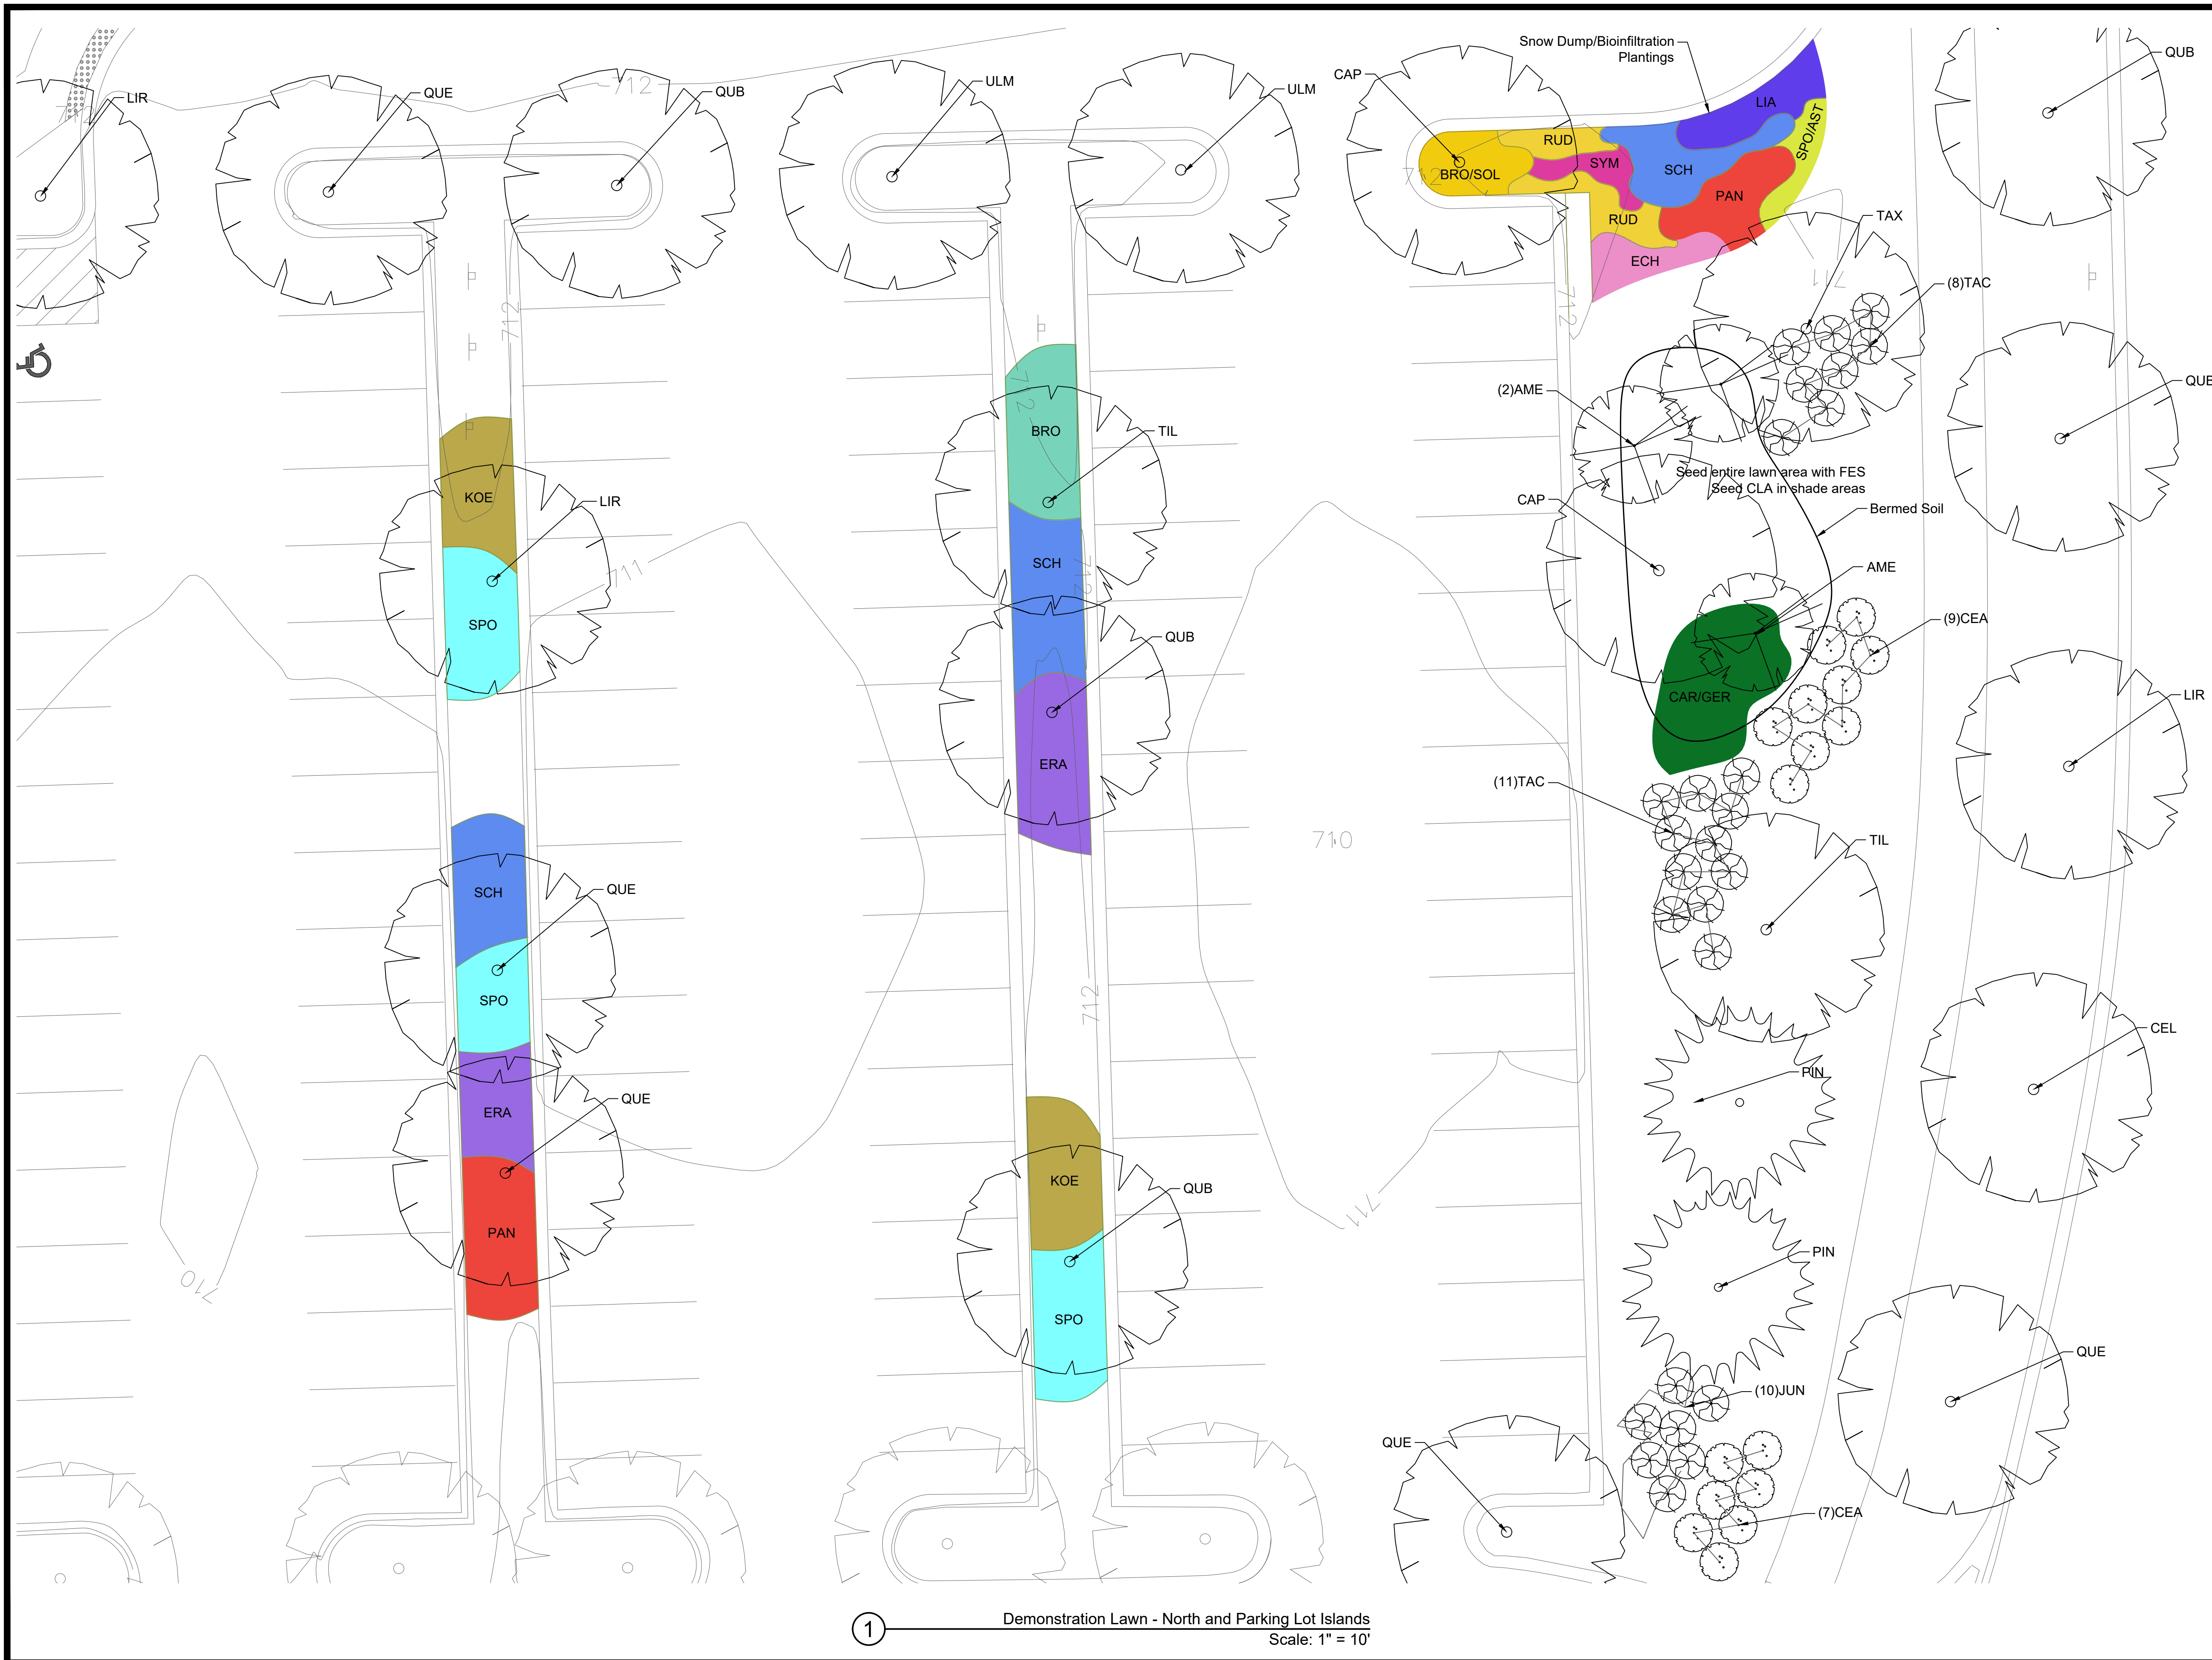

LEGEND		
	Ex. Deciduous Shrub	
	Ex. Deciduous Tree	
	Prop. Deciduous Shrub	
	Prop. Deciduous Shrub	
	Prop. Deciduous Shrub	
	Prop. Coniferous Shrub	
	Prop. Ornamental Tree	
	Prop. Deciduous Tree	
	Prop. Coniferous Tree	
	Prop. Herbs	
	Prop. Light Bollard	

No.	Revision/Issue	Date

Hey and Associates, Inc.
Engineering, Ecology and Landscape Architecture
8755 W. HIGGINS ROAD, SUITE 835
CHICAGO, ILLINOIS 60631
OFFICE (773) 693-9200
FAX (773) 693-9202
CHICAGO@HEYASSOC.COM
PROFESSIONAL DESIGN FIRM
LICENSE NO. 184-002429


Village of Orland Park
Municipal Complex
Landscape Improvements

Demonstration Lawn - North
and Parking Lot Islands


PROJECT NO: 17-0346		DRAWING NO:
DESIGNED BY: LAV	CFR/LAV	L2.2
DRAWN BY: TRP	TRP	
CHECKED BY: TRP	TRP	SHEET NO:
ISSUE DATE: 05/28/2019	5 OF 9	

Concept

① Demonstration Lawn - North and Parking Lot Islands
Scale: 1" = 10'

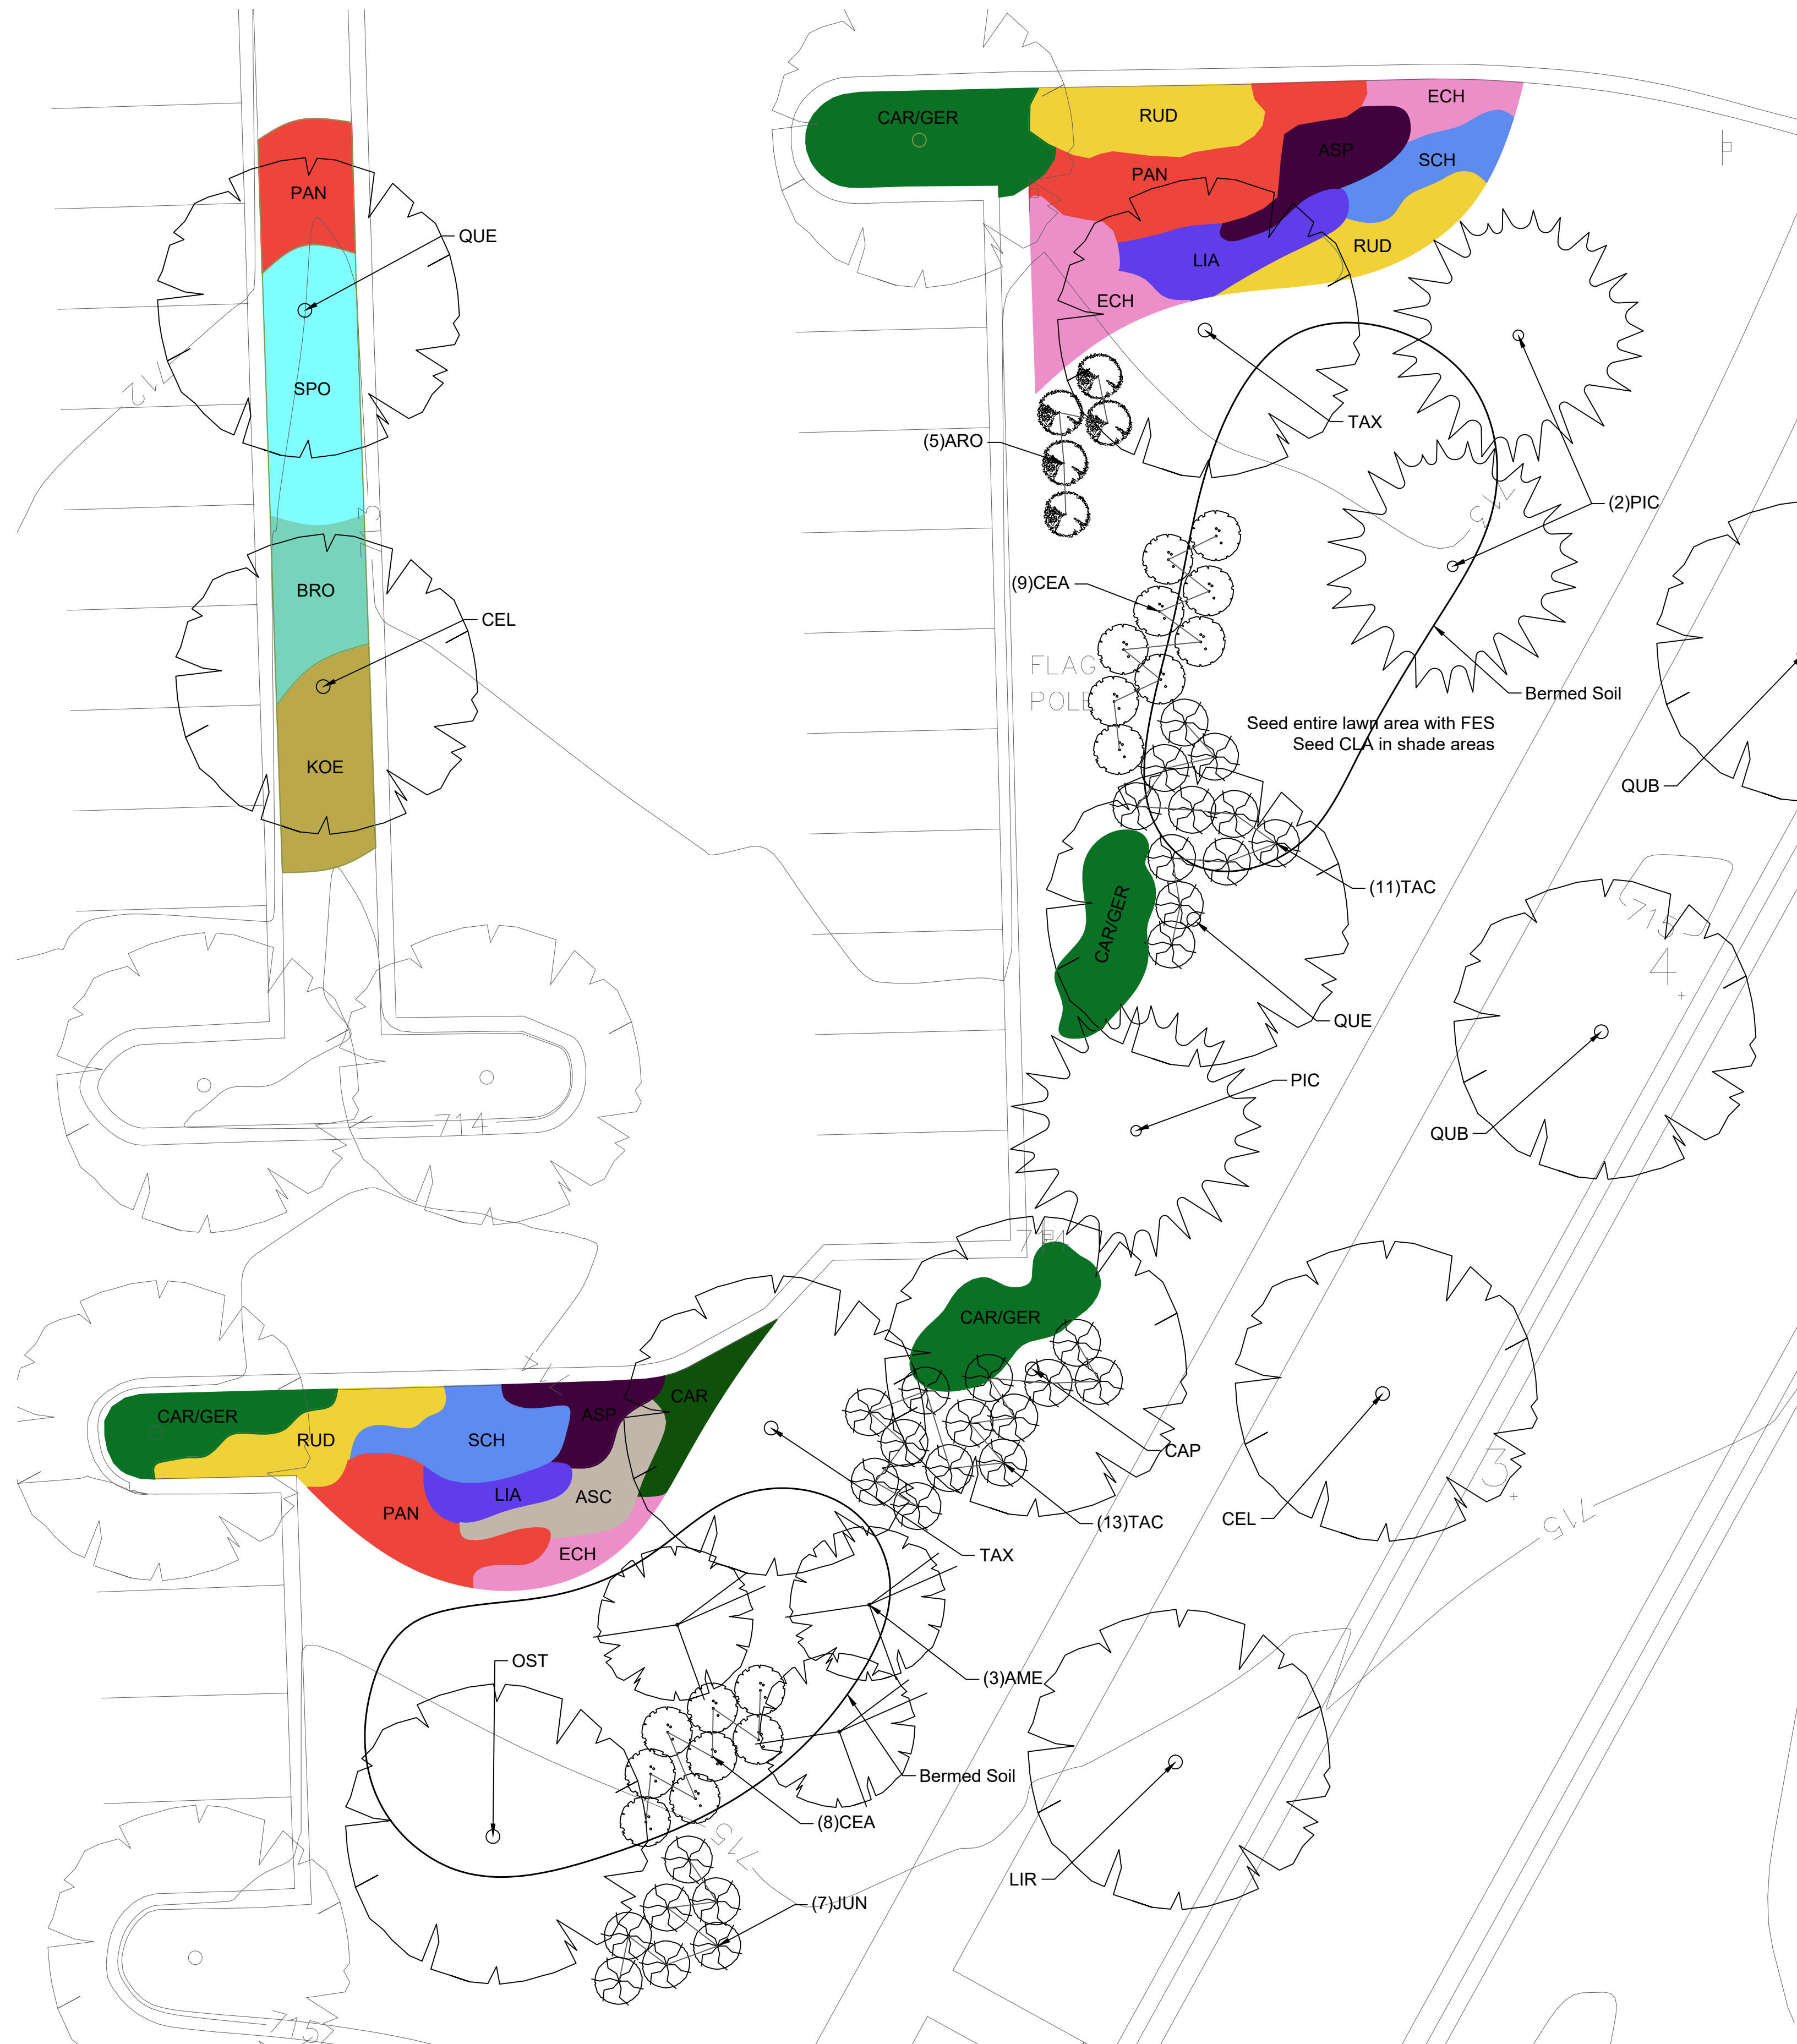

① Demonstration Lawn - South and Parking Lot Islands
Scale: 1" = 10'

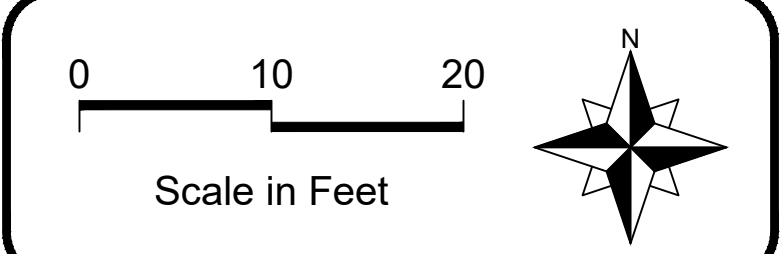

LEGEND		
	Ex. Deciduous Shrub	
	Ex. Deciduous Tree	
	Prop. Deciduous Shrub	
	Prop. Deciduous Shrub	
	Prop. Deciduous Shrub	
	Prop. Coniferous Shrub	
	Prop. Ornamental Tree	
	Prop. Deciduous Tree	
	Prop. Coniferous Tree	
	Prop. Herbs	
	Prop. Light Bollard	
No.	Revision/Issue	Date

Hey and Associates, Inc.
Engineering, Ecology and Landscape Architecture
8755 W. HIGGINS ROAD, SUITE 835
CHICAGO, ILLINOIS 60631
OFFICE (773) 693-9200
FAX (773) 693-9202
CHICAGO@HEYASSOC.COM
PROFESSIONAL DESIGN FIRM
LICENSE NO. 184-002429



Village of Orland Park
Municipal Complex
Landscape Improvements

Demonstration Lawn and
Parking Lot Islands

PROJECT NO: 17-0346		DRAWING NO:
DESIGNED BY: LAV		L2.3
DRAWN BY: CFR/LAV		
CHECKED BY: TRP		
APPROVED BY: TRP		SHEET NO:
ISSUE DATE: 05/28/2019		6 OF 9

Concept

Copyright © 2019 Hey and Associates, Inc.

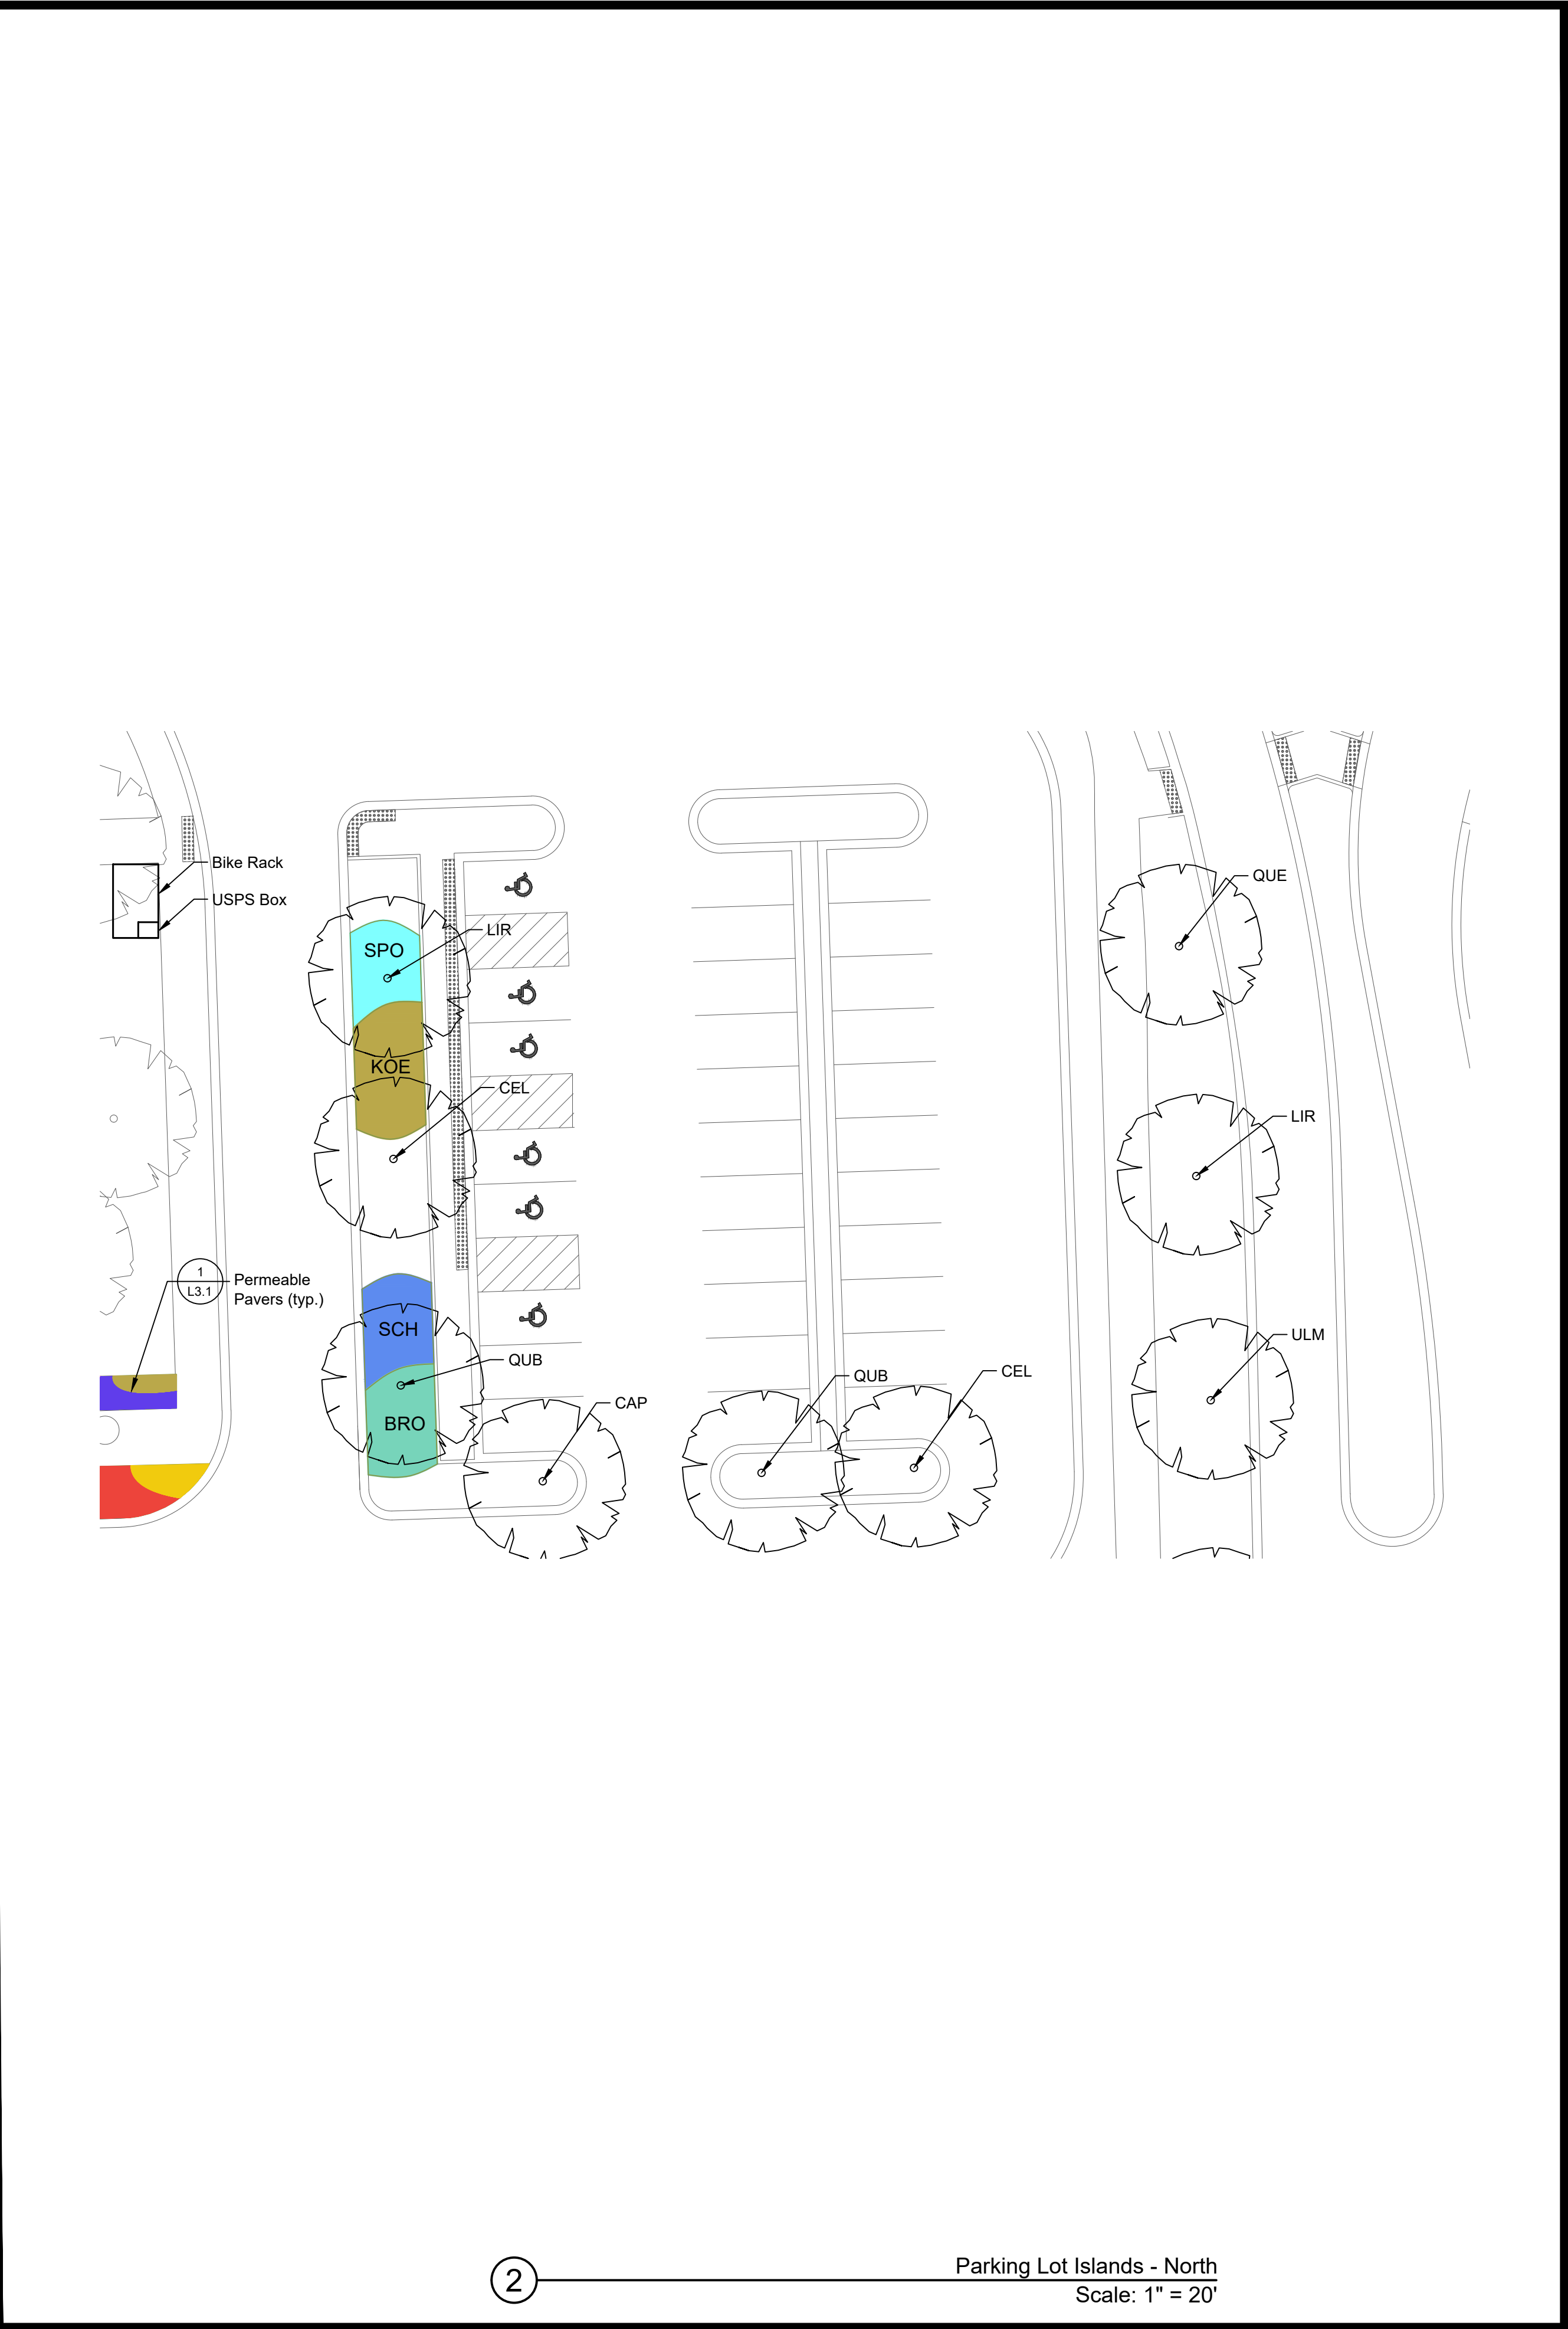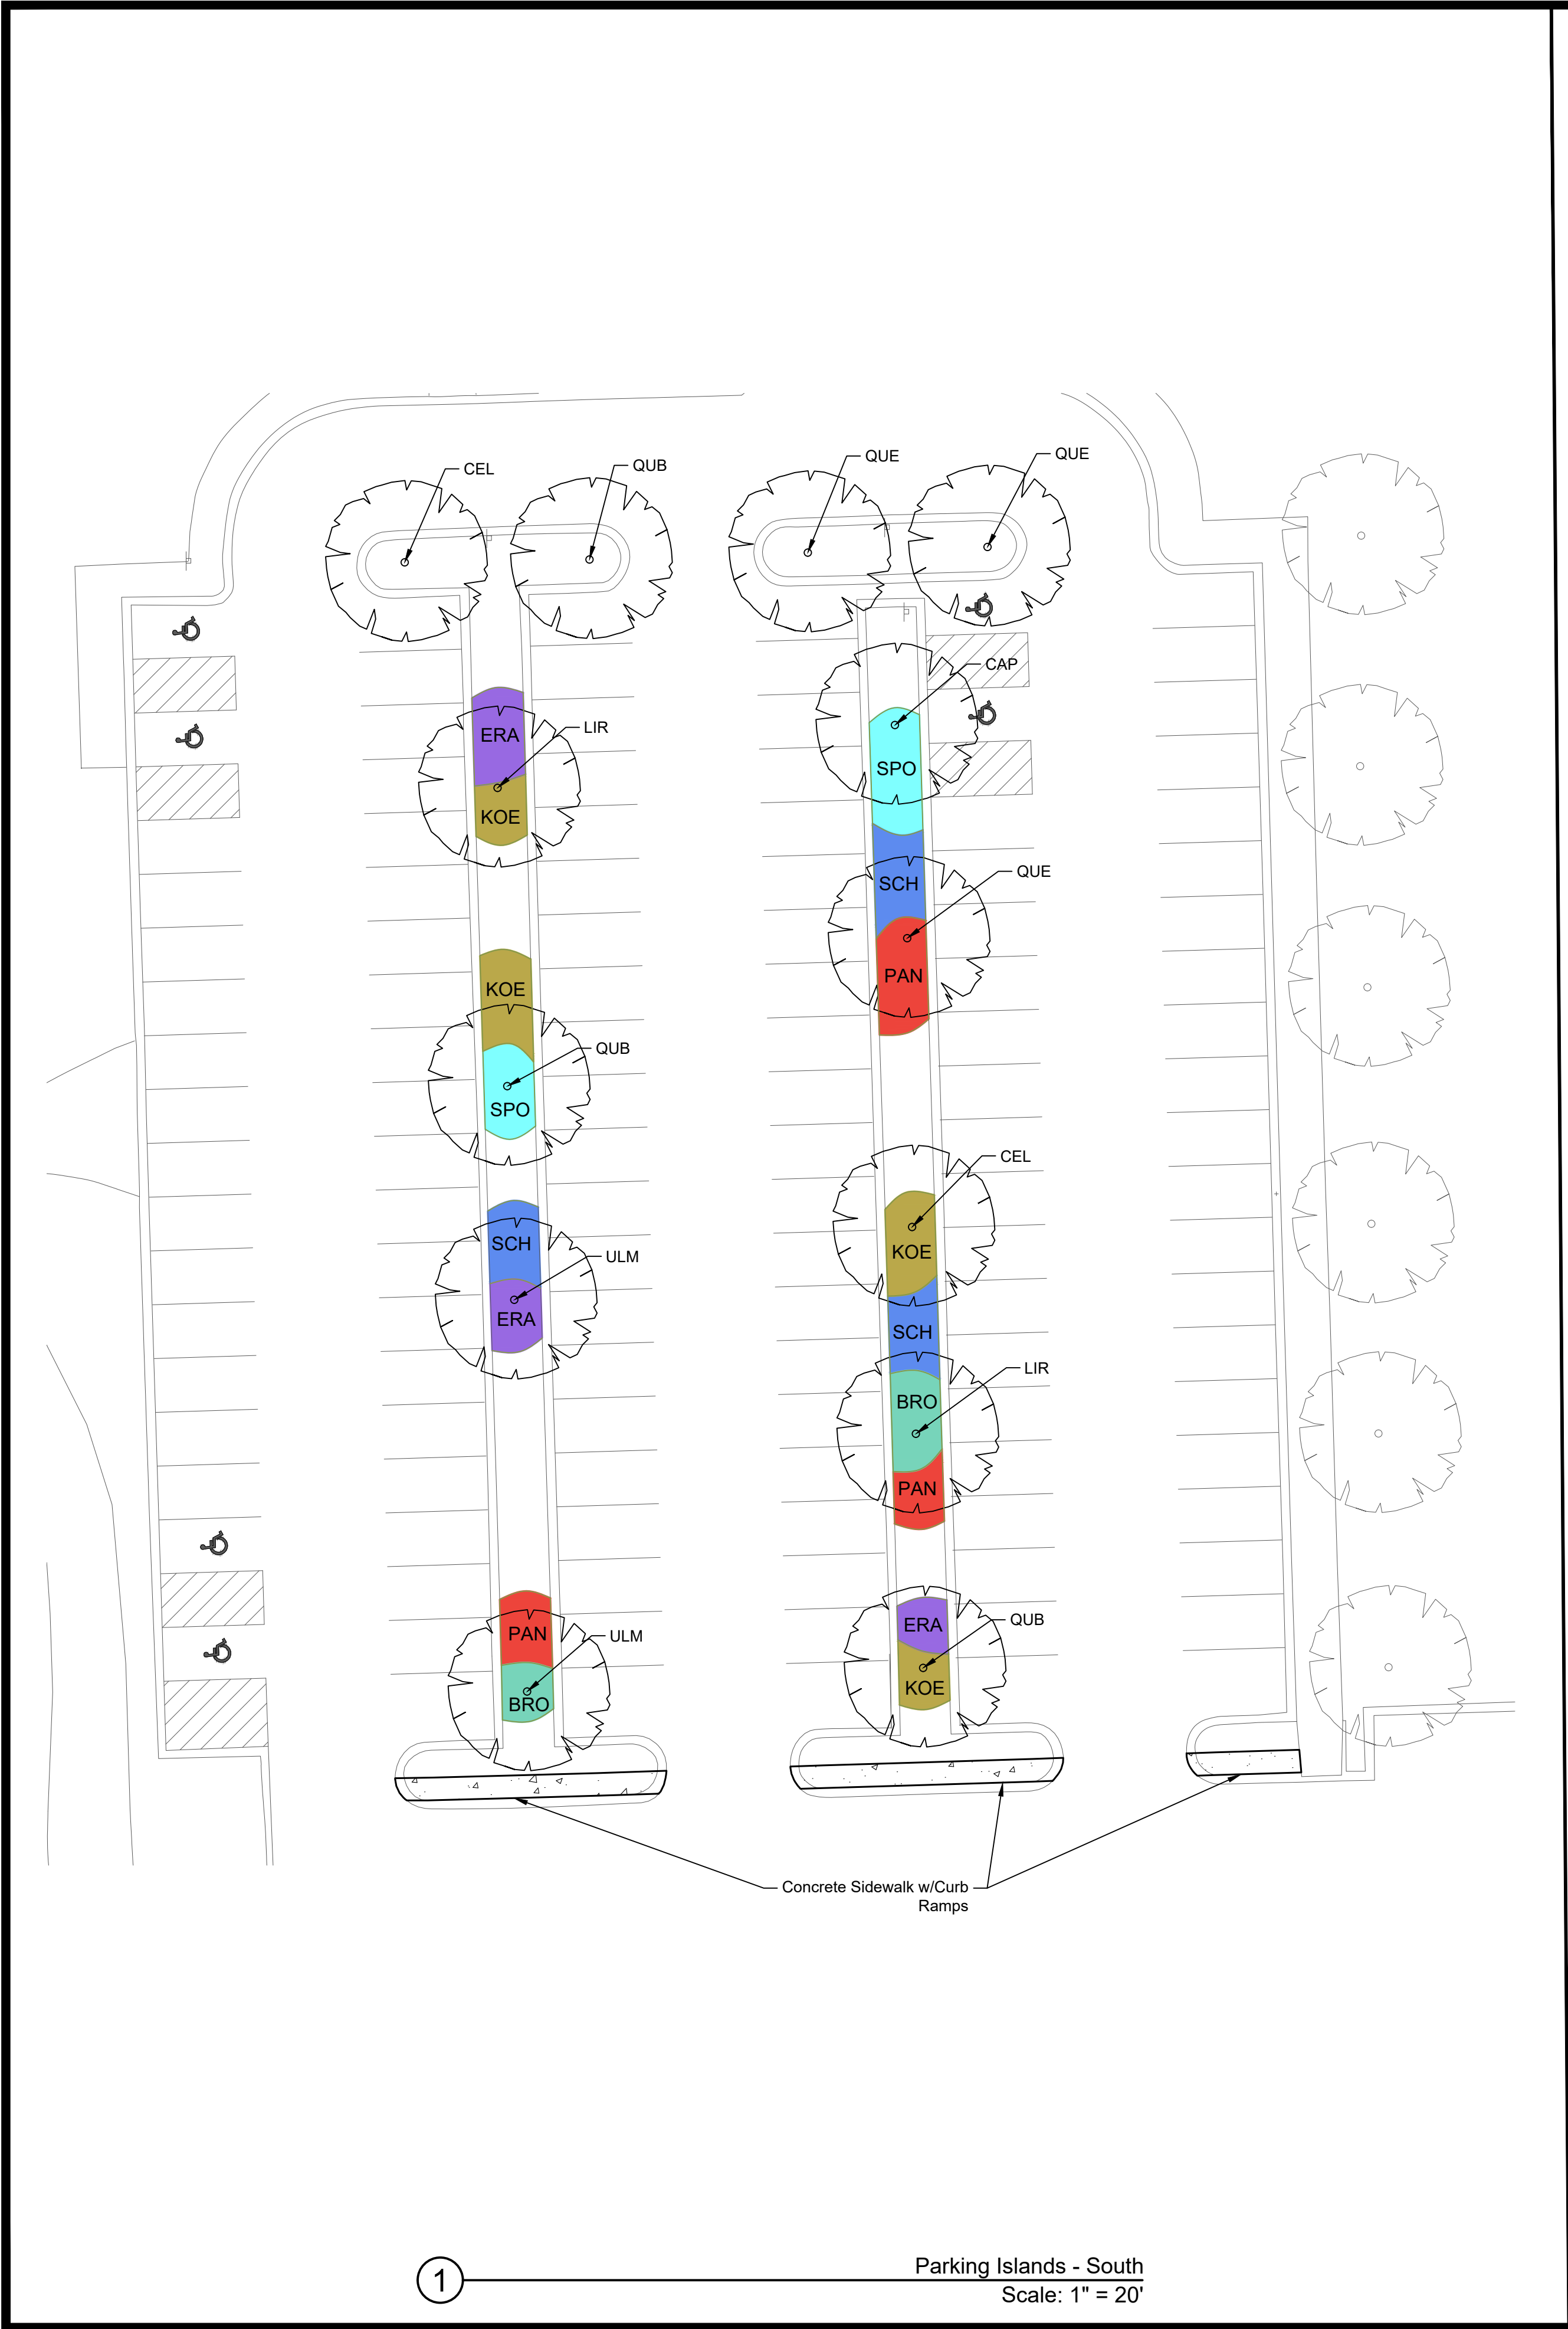

02040N
Scale in Feet

LEGEND

Ex. Deciduous Shrub

Ex. Deciduous Tree

Prop. Deciduous Shrub

Prop. Deciduous Shrub

Prop. Deciduous Shrub

Prop. Coniferous Shrub

Prop. Ornamental Tree

Prop. Deciduous Tree

Prop. Coniferous Tree

Prop. Herbs

Prop. Light Bollard

No.

Revision/Issue

Date

Hey and Associates, Inc.

Engineering, Ecology and Landscape Architecture

8755 W. HIGGINS ROAD, SUITE 835

CHICAGO, ILLINOIS 60631

OFFICE (773) 693-9200

FAX (773) 693-9202

CHICAGO@HEYASSOC.COM

PROFESSIONAL DESIGN FIRM

LICENSE NO. 184-002429

Village of Orland Park

Municipal Complex

Landscape Improvements

Parking Lot Islands

PROJECT NO: 17-0346

DRAWING NO:

DESIGNED BY: LAV

DRAWN BY: CFR/LAV

CHECKED BY: TRP

APPROVED BY: TRP

ISSUE DATE: 05/28/2019

L2.4


SHEET NO:

7 OF 9


Concept

Copyright © 2019 Hey and Associates, Inc.


Perennials			
<i>Symbol</i>	<i>Latin Name</i>	<i>Common Name</i>	<i>Size Quantity</i>
ALL	<i>Allium certuum</i>	Nodding Onion	#1 Container, MIN 6" 6
ASP	<i>Asclepias purpurescens</i>	Purple Milkweed	#1 Container, MIN 6" 65
ASC	<i>Asclepias syriaca</i>	Common Milkweed	#1 Container, MIN 6" 38
AST	<i>Asclepias tuberosa</i>	Butterfly Weed	#1 Container, MIN 6" 29
ECH	<i>Echinacea pallida</i>	Pale Purple Coneflower	#1 Container, MIN 6" 349
GER	<i>Geranium maculatum</i>	Wild Geranium	#1 Container, MIN 6" 568
LIA	<i>Liatris aspera</i>	Rough Blazing Star	#1 Container, MIN 6" 179
ORI	<i>Origanum vulgare</i>	Oregano	3" Pot 6
PYC	<i>Pycnanthemum virginianum</i>	Mountain Mint	#1 Container, MIN 6" 173
RUD	<i>Rudbeckia speciosa</i>	Black Eyed-Susan	#1 Container, MIN 6" 544
RUF	<i>Rudbeckia fulgida 'Blotz'</i>	Black Eyed-Susan	#1 Container, MIN 6" 125
SAL	<i>Salvia officinalis</i>	Culinary Sage	3" Pot 6
SYM	<i>Symphoricaricum oolentangiense</i>	Sky Blue Aster	#1 Container, MIN 6" 46
SOL	<i>Solidago flexilis</i>	Zig-zag Goldenrod	#1 Container, MIN 6" 98
THY	<i>Thymus vulgaris</i>	Thyme	3" Pot 6
ALL	<i>Allium lusitanicum 'Summer Beauty'</i>	Allium 'Summer Beauty'	#1 Container, MIN 6" 35
Grasses			
<i>Symbol</i>	<i>Latin Name</i>	<i>Common Name</i>	<i>Size Quantity</i>
BRO	<i>Bromus pubescens</i>	Woodland Brome	#1 Container, MIN 6" 529
CAR	<i>Carex pensylvanica</i>	Pennsylvania Sedge	#1 Container, MIN 6" 452
ERA	<i>Eragrostis spectabilis</i>	Purple Love Grass	#1 Container, MIN 6" 433
FES	<i>Festuca spp.</i>	No-Mow Fescue Seed	5 lbs / 1000 SF 104
KOE	<i>Koeleria macrantha</i>	June Grass	#1 Container, MIN 6" 691
PAN	<i>Panicum virgatum</i>	Switch Grass	#1 Container, MIN 6" 717
SPO	<i>Sporobolus heterolepis</i>	Prairie Dropseed	#1 Container, MIN 6" 520
SCH	<i>Scizachyrium scoparium</i>	Little Bluestem	#1 Container, MIN 6" 680
CHA	<i>Chasmanthium latifolium</i>	Northern Sea Oats	#1 Container, MIN 6" 150
Spring Bulbs and Ephemerals			
<i>Symbol</i>	<i>Latin Name</i>	<i>Common Name</i>	<i>Size Quantity</i>
ANE	<i>Anemone canadensis</i>	Canada Anemone	Plant Plug, 2" 100
CLA	<i>Claytonia virginica</i>	Spring Beauty	Seed 300
ERY	<i>Erythronium albidum</i>	White Trout Lilies	Plant Plug, 2" 300
SAN	<i>Sanguinaria canadensis</i>	Bloodroot	Plant Plug, 2" 200
STY	<i>Stylophorum diphyllum</i>	Celandine Poppy	Plant Plug, 2" 200
Deciduous Shrubs			
<i>Symbol</i>	<i>Latin Name</i>	<i>Common Name</i>	<i>Size Quantity</i>
ARO	<i>Aronia melanocarpa 'Morton'</i>	Iroquois Beauty™ Black Chokeberry	#5 Container, MIN 18" 28
CEA	<i>Ceanothus americanus</i>	New Jersey Tea	#5 Container, MIN 18" 33
HYP	<i>Hypericum kalmianum</i>	Kalm's St John's Wort	#5 Container, MIN 18" 34
RIB	<i>Ribes americanum</i>	Wild Black Currant	#5 Container, MIN 18" 3
RHU	<i>Rhus aromatica 'Gro-Low'</i>	Fragrant Sumac	#5 Container, MIN 18" 10
RUB	<i>Rubus odoratus</i>	Purple Flowering Raspberry	#5 Container, MIN 18" 5
Evergreen Shrubs			
<i>Symbol</i>	<i>Latin Name</i>	<i>Common Name</i>	<i>Size Quantity</i>
JUN	<i>Juniperus × pfitzeriana sea green</i>	Chinese Juniper	#5 Container, MIN 18" 17
TAC	<i>Taxus canadensis</i>	Canada Yew	#5 Container, MIN 18" 70
Deciduous Trees			
<i>Symbol</i>	<i>Latin Name</i>	<i>Common Name</i>	<i>Size Quantity</i>
CAP	<i>Carpinus caroliniana</i>	American hornbeam	B&B, 3" CAL 4
CEL	<i>Celtis occidentalis</i>	Hackberry	B&B, 3" CAL 6
LJR	<i>Liriodendron tulipifera</i>	Tulip Tree	B&B, 3" CAL 5
OST	<i>Ostrya virginiana</i>	Ironwood	B&B, 3" CAL 4
QUB	<i>Quercus bicolor</i>	Swamp White Oak	B&B, 3" CAL 12
QUE	<i>Quercus imbricaria</i>	Shingle oak	B&B, 3" CAL 11
TIL	<i>Tilia americana</i>	American Linden	B&B, 3" CAL 2
ULM	<i>Ulmus 'Morton'</i>	Accolade Elm	B&B, 3" CAL 4
TAX	<i>Taxodium distichum</i>	Bald Cypress	B&B, 3" CAL 3
Evergreen Trees			
<i>Symbol</i>	<i>Latin Name</i>	<i>Common Name</i>	<i>Size Quantity</i>
PIC	<i>Picea glauca 'Densata'</i>	White Spruce	B&B, 8' H 3
PIN	<i>Pinus strobus</i>	White Pine	B&B, 8' H 2
Ornamental Trees			
<i>Symbol</i>	<i>Latin Name</i>	<i>Common Name</i>	<i>Size Quantity</i>
AME	<i>Amelanchier × grandiflora 'Autumn Brilliance'</i>	Serviceberry	B&B, 6' H 18
CER	<i>Cercis canadensis</i>	Eastern Redbud	B&B, 6' H 9
HAM	<i>Hamamelis vernalis</i>	Vernal Witch Hazel	B&B, 6' H 10

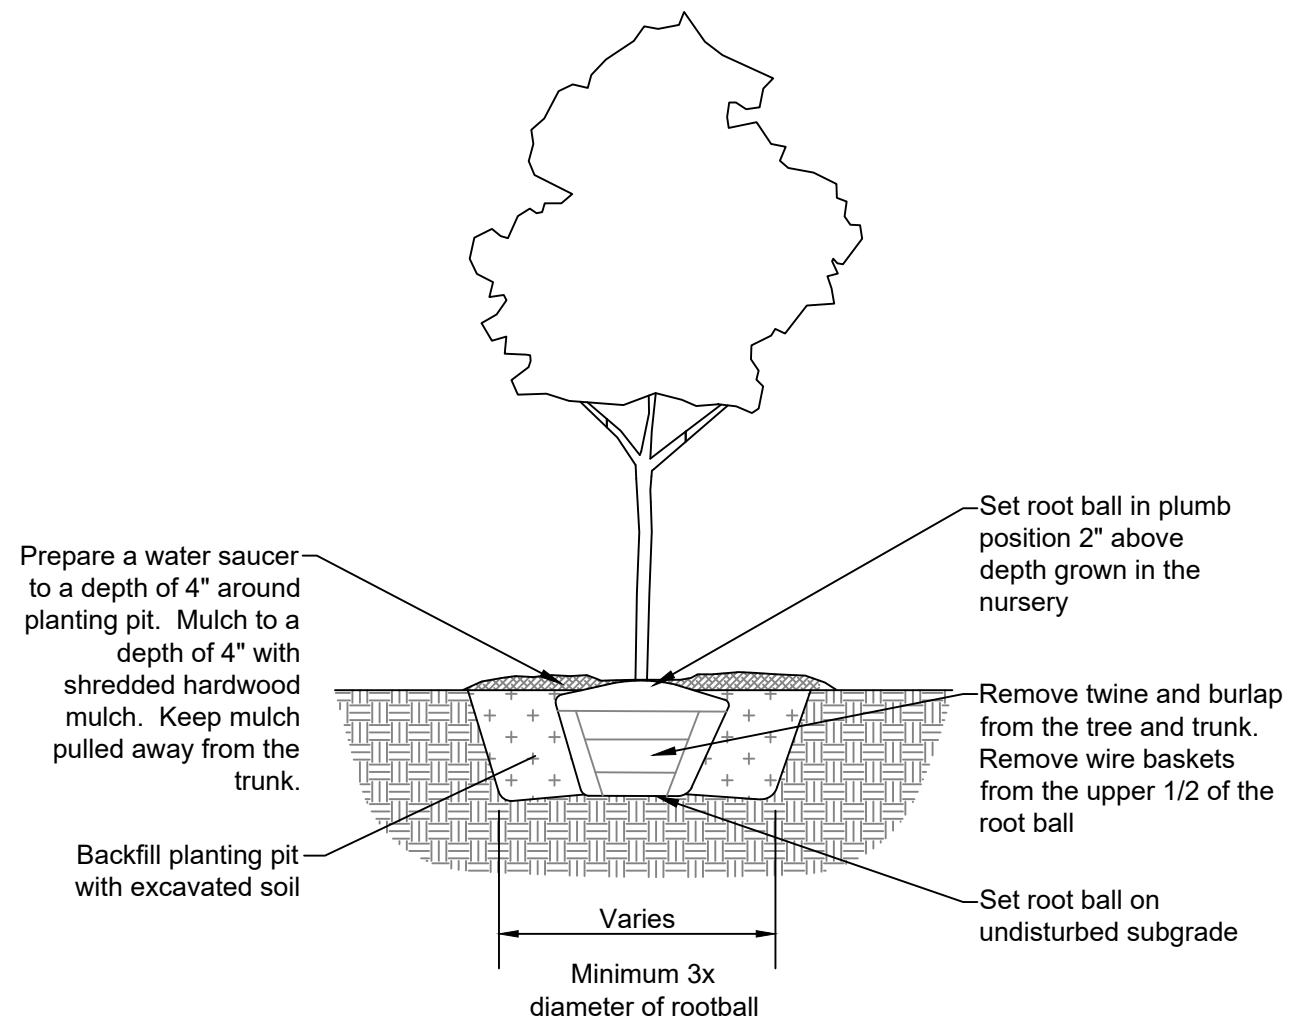

1 Tree Planting Detail (Not to Scale)

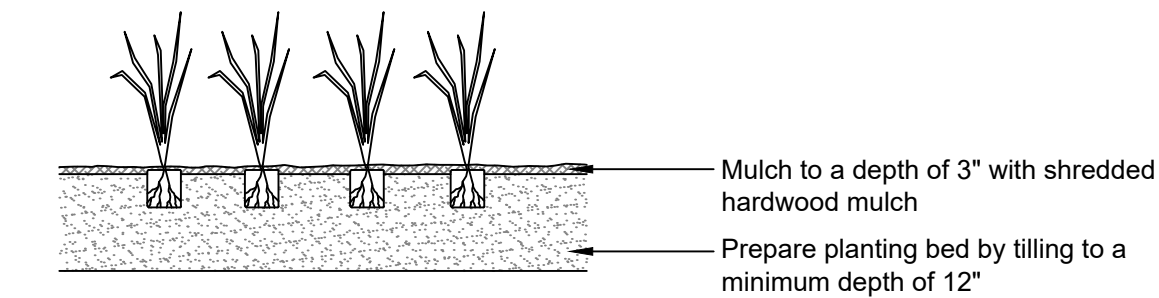


BED PLANTING

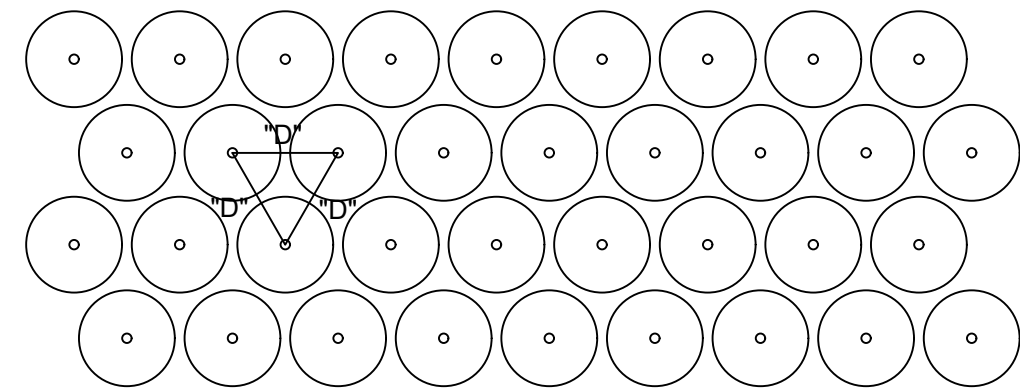

TYPICAL PLANT SPACING
D = 18" O.C. for all perennials and grasses.


3 Perennial Planting Detail (Not to Scale)

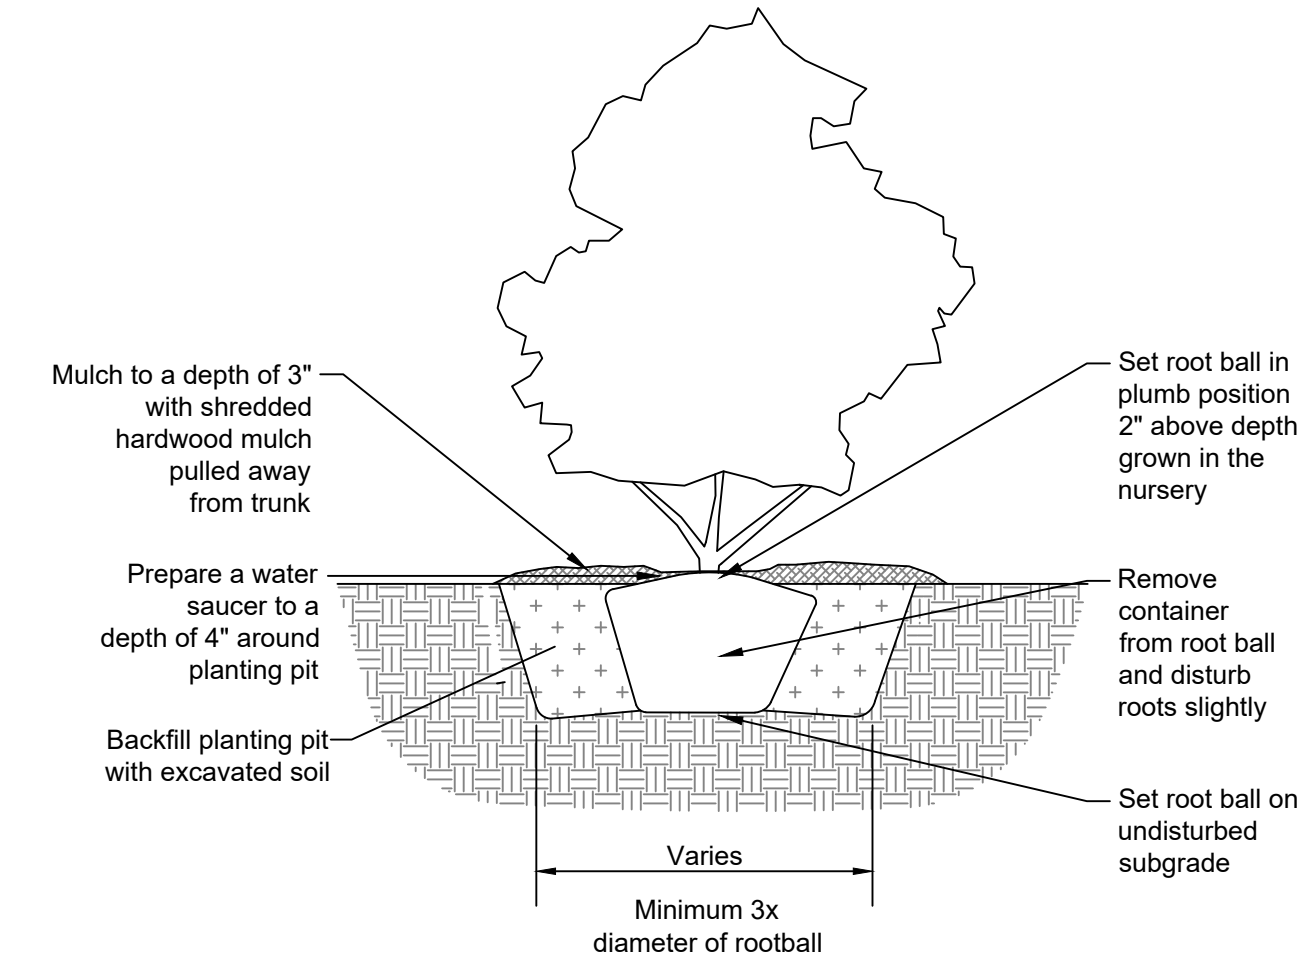

2 Shrub Planting Detail (Not to Scale)



HIGHLAND BROWN OUTCROPPING

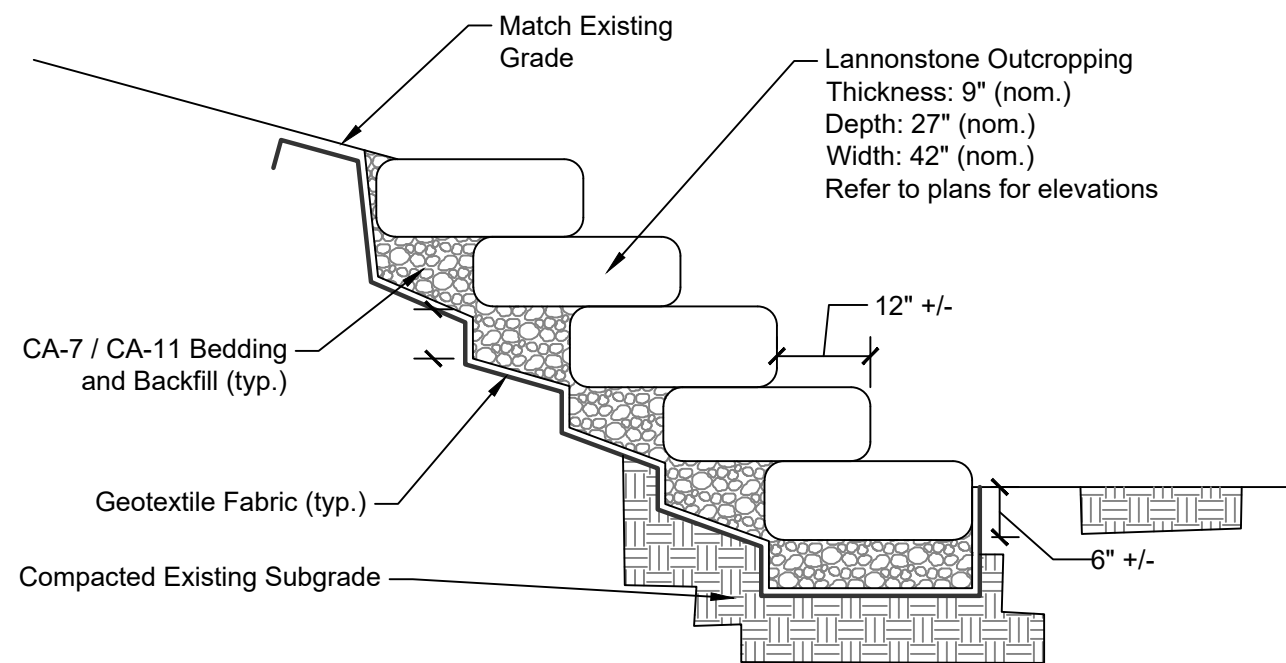

4 Limestone Outcropping Wall Detail (Not to Scale)

Scale bar measures 1" at full scale

0 1"

LEGEND

No. Revision/Issue Date

Hey and Associates, Inc.
Engineering, Ecology and Landscape Architecture
8755 W. HIGGINS ROAD, SUITE 835
CHICAGO, ILLINOIS 60631
OFFICE (773) 693-9200
FAX (773) 693-9202
CHICAGO@HEYASSOC.COM
PROFESSIONAL DESIGN FIRM
LICENSE NO. 184-002429

Village of Orland Park
Municipal Complex
Landscape Improvements



Details and Planting List

PROJECT NO: 17-0346		DRAWING NO:	
DESIGNED BY:	LAV	L3.0	
DRAWN BY:	CFR/LAV		
CHECKED BY:	TRP		
APPROVED BY:	TRP	SHEET NO:	
ISSUE DATE:	05/28/2019	8 OF 9	

Concept

Copyright © 2019 Hey and Associates, Inc.

2-5/8X4X8 PERMEABLE PAVER

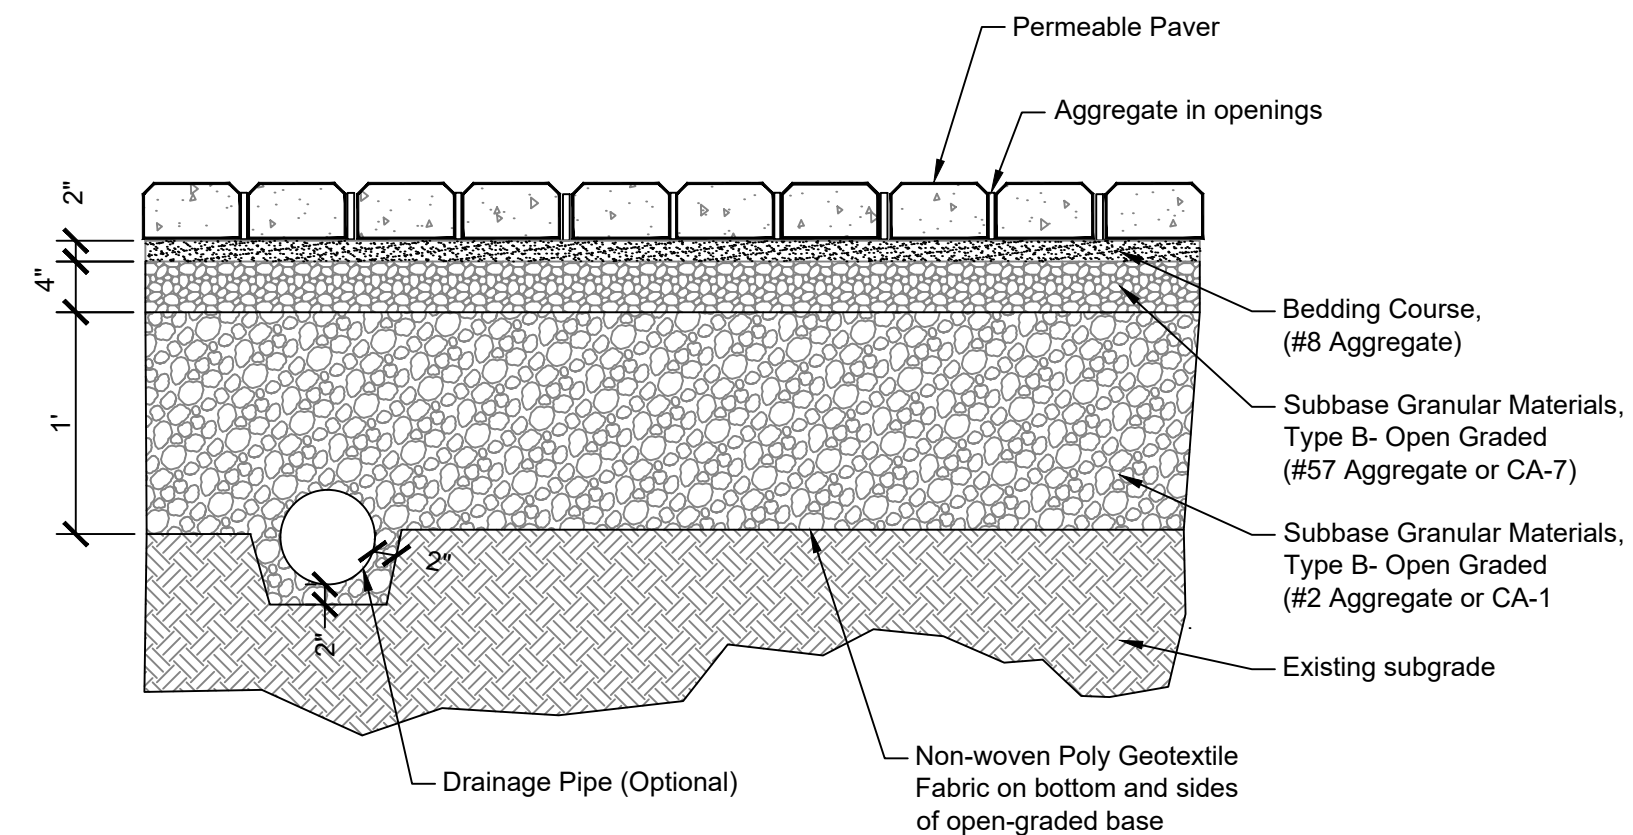
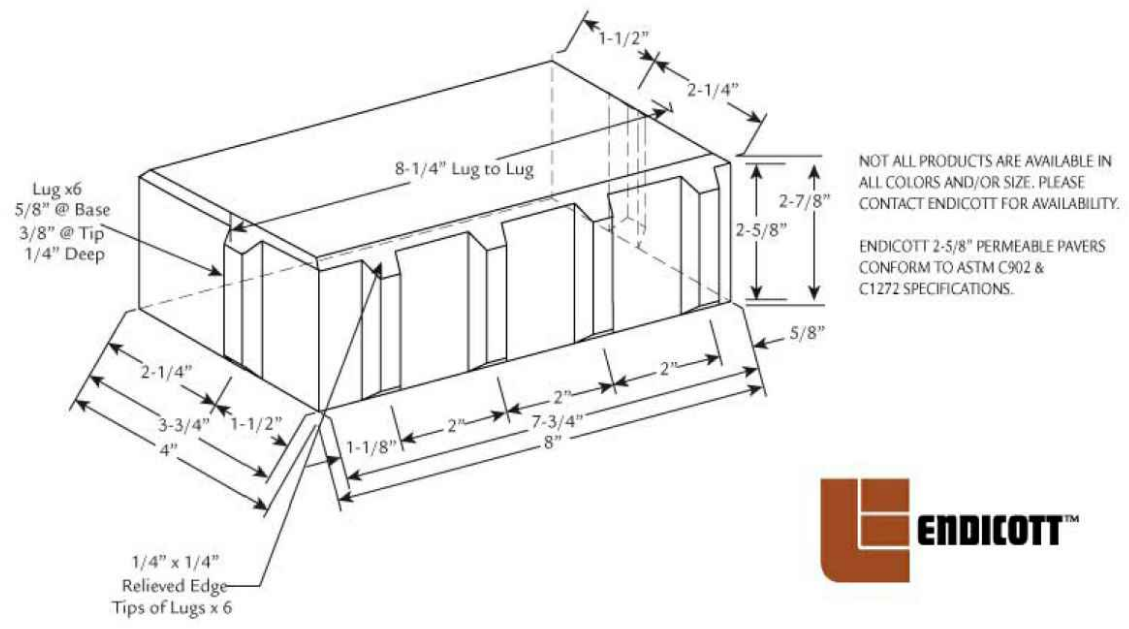


1

Permeable Pavers Detail
(Not to Scale)


VILLAGE OF ORLAND PARK
Village Hall Plaza Renovation

Proposed – Option 2c : Purchased Brick and Beige Banding w/ Circle Logo

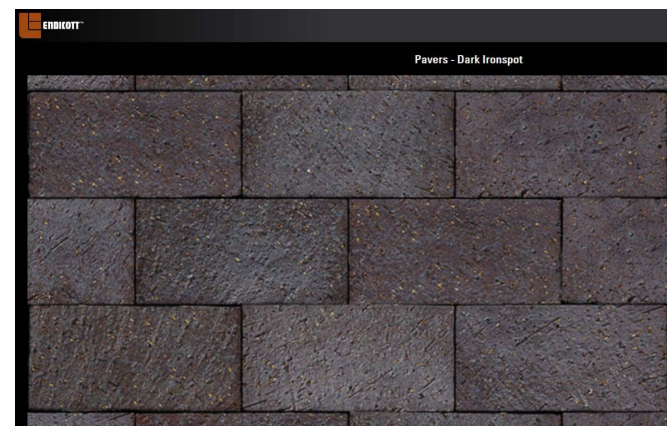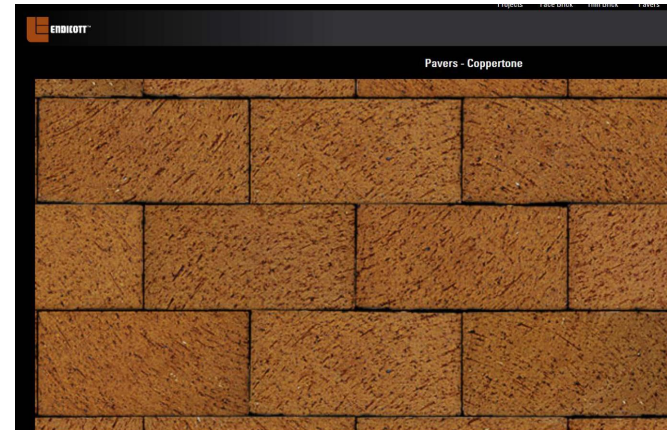

2

Permeable Pavers Plaza Detail
(Not to Scale)

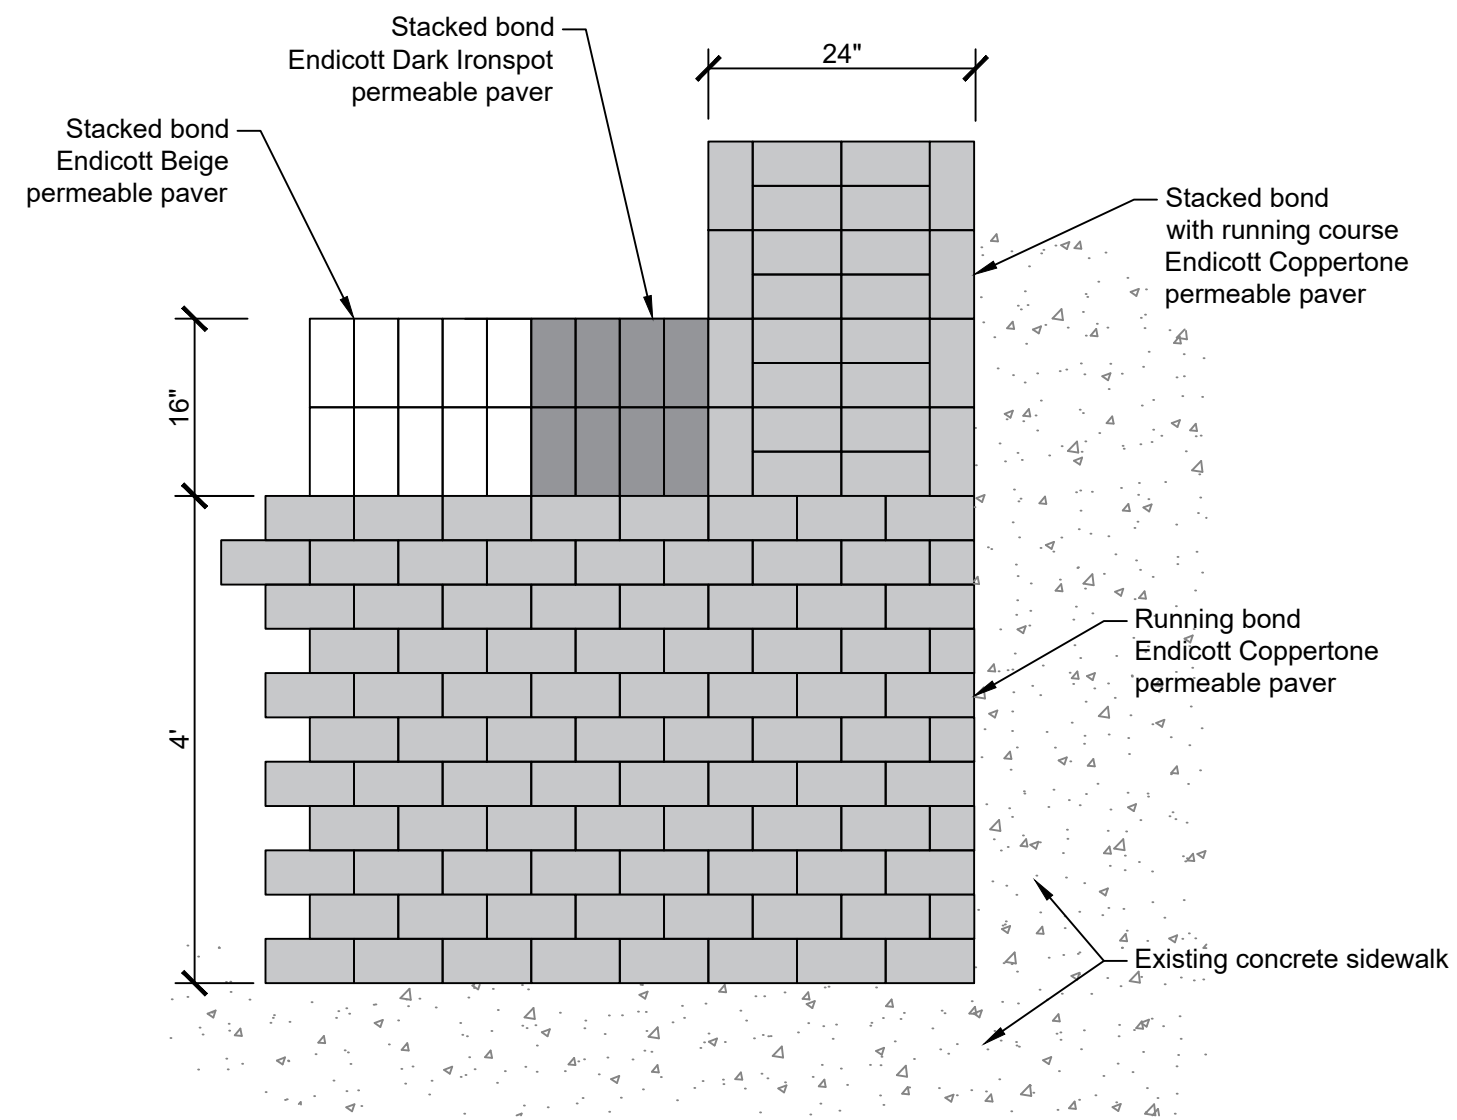

Brussels Dimensional Stone
Color: Sierra




Architectural Cap or
Brussels Dimensional Stone
Color: Limestone





3

Memorial Plaza Seating Wall Detail
(Not to Scale)

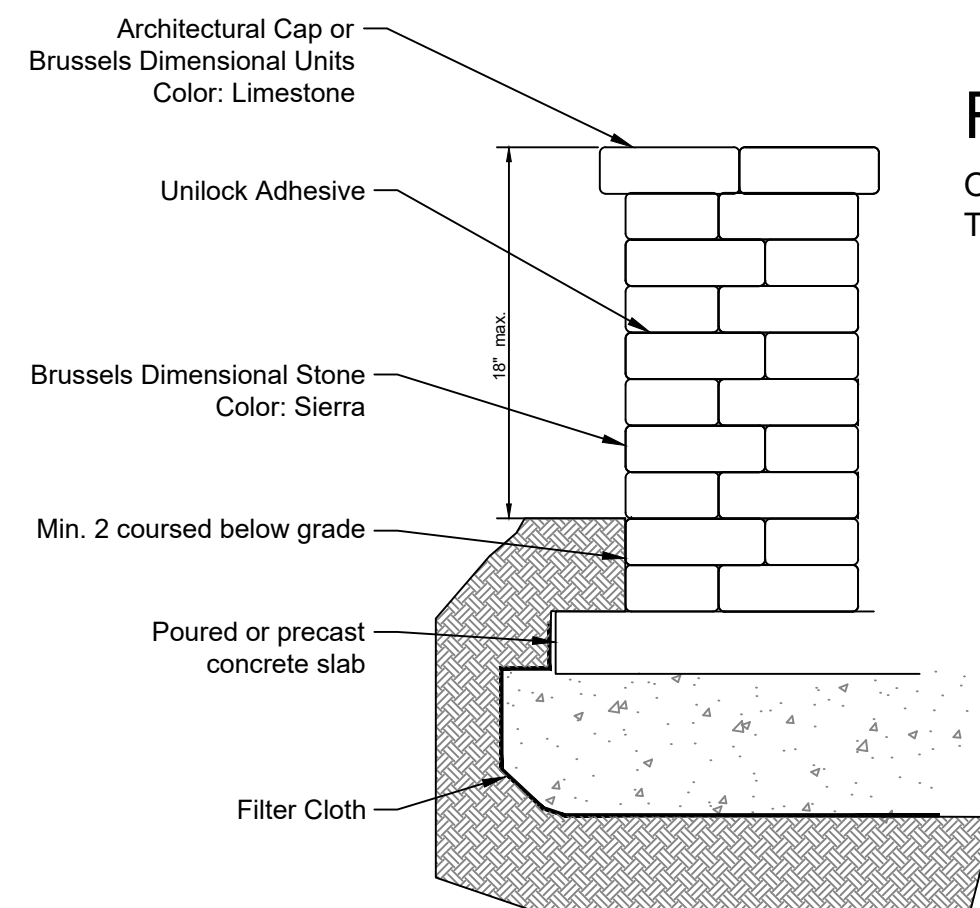

RUNNING BOND PATTERN

One sided wall - 3 stones/sq.face foot
Two sided wall - 6 stones/sq.face foot

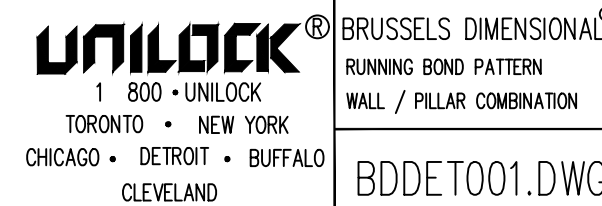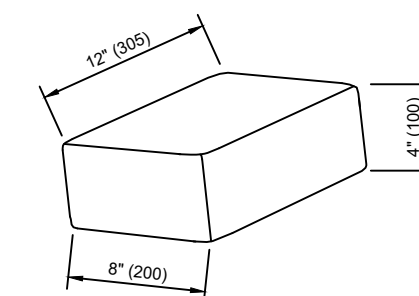

Scale bar measures 1" at full scale



LEGEND

No.	Revision/Issue	Date
-----	----------------	------

Hey and Associates, Inc.
Engineering, Ecology and Landscape Architecture
8755 W. HIGGINS ROAD, SUITE 835
CHICAGO, ILLINOIS 60631
OFFICE (773) 693-9200
FAX (773) 693-9202
CHICAGO@HEYASSOC.COM
PROFESSIONAL DESIGN FIRM
LICENSE NO. 184-002429

Village of Orland Park
Municipal Complex
Landscape Improvements

Details and Materials

PROJECT NO:	17-0346	DRAWING NO:	
DESIGNED BY:	LAV		
DRAWN BY:	CFR/LAV		
CHECKED BY:	TRP		
APPROVED BY:	TRP		
ISSUE DATE:	05/28/2019		
		SHEET NO:	
		9	OF 9

Concept

Copyright © 2019 Hey and Associates, Inc.